
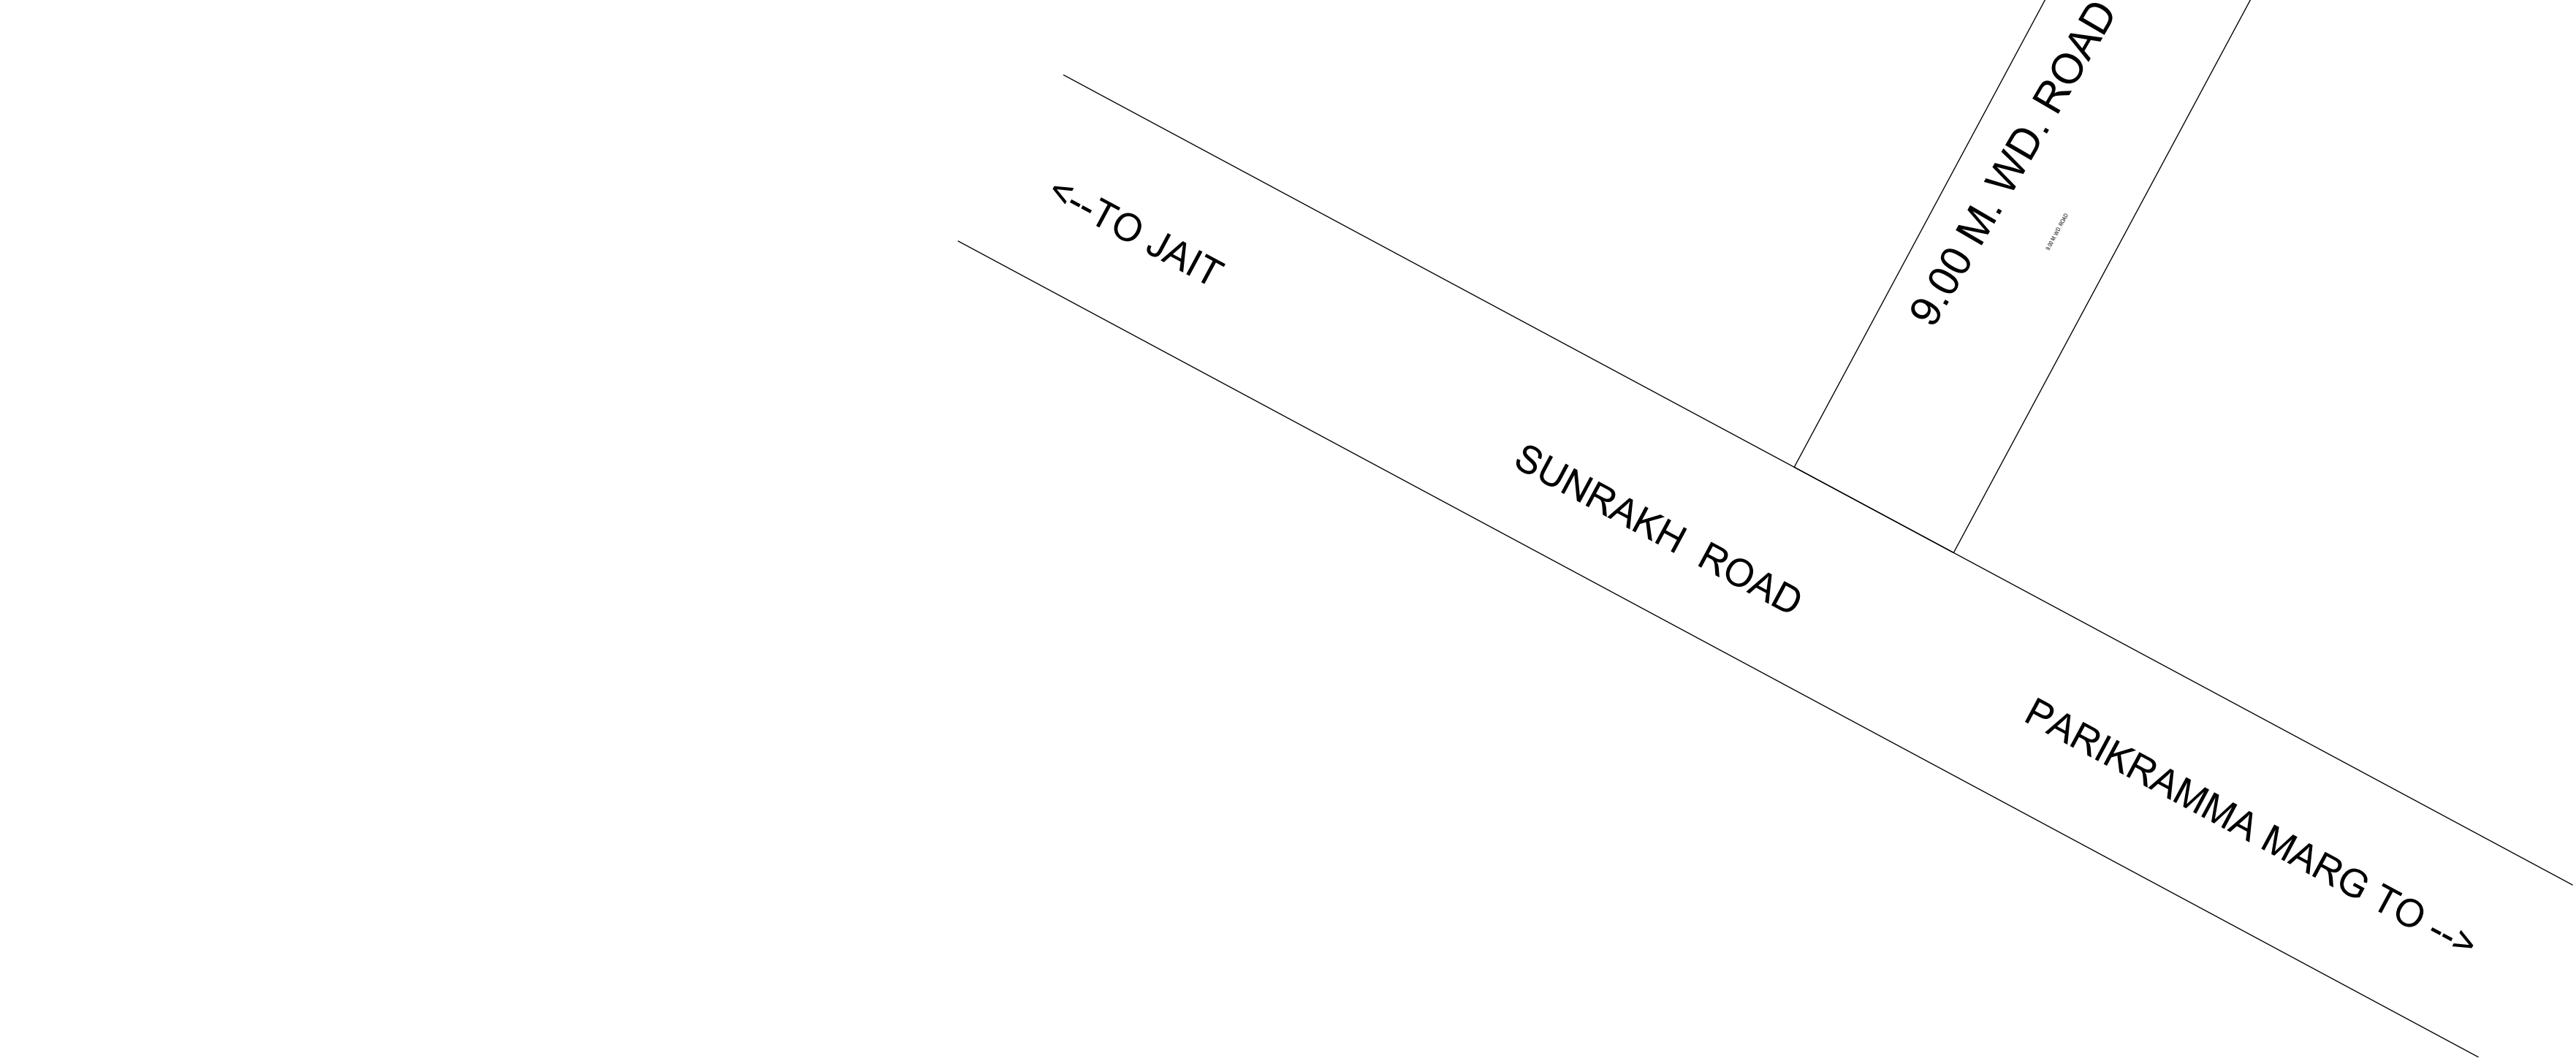


Project Title : PROPOSED COLONY LAYOUT PLAN OF THE KANHA TULSI HEIGHT'S, KHASRA NO. 1091 & 1092,
SITUATED AT MAUZA-SUNRAKH BANGER TEH. & DISTT. MATHURA.
COMPANY :- M/S SHREEBANKE BIHARI BUILDHOME PVT LTD
DIRECTOR'S:- SHRI DASHRATH GUPTA S/O SHRI VINOD KUMAR GUPTA,
SHRI SHRI KESHAV AGRAWAL S/O SHRI RAJESH AGRAWAL,
SMT SUNITA AGRAWAL W/O SHRI VED PRAKASH AGRAWAL

KANHA TULSI HEIGHT'S

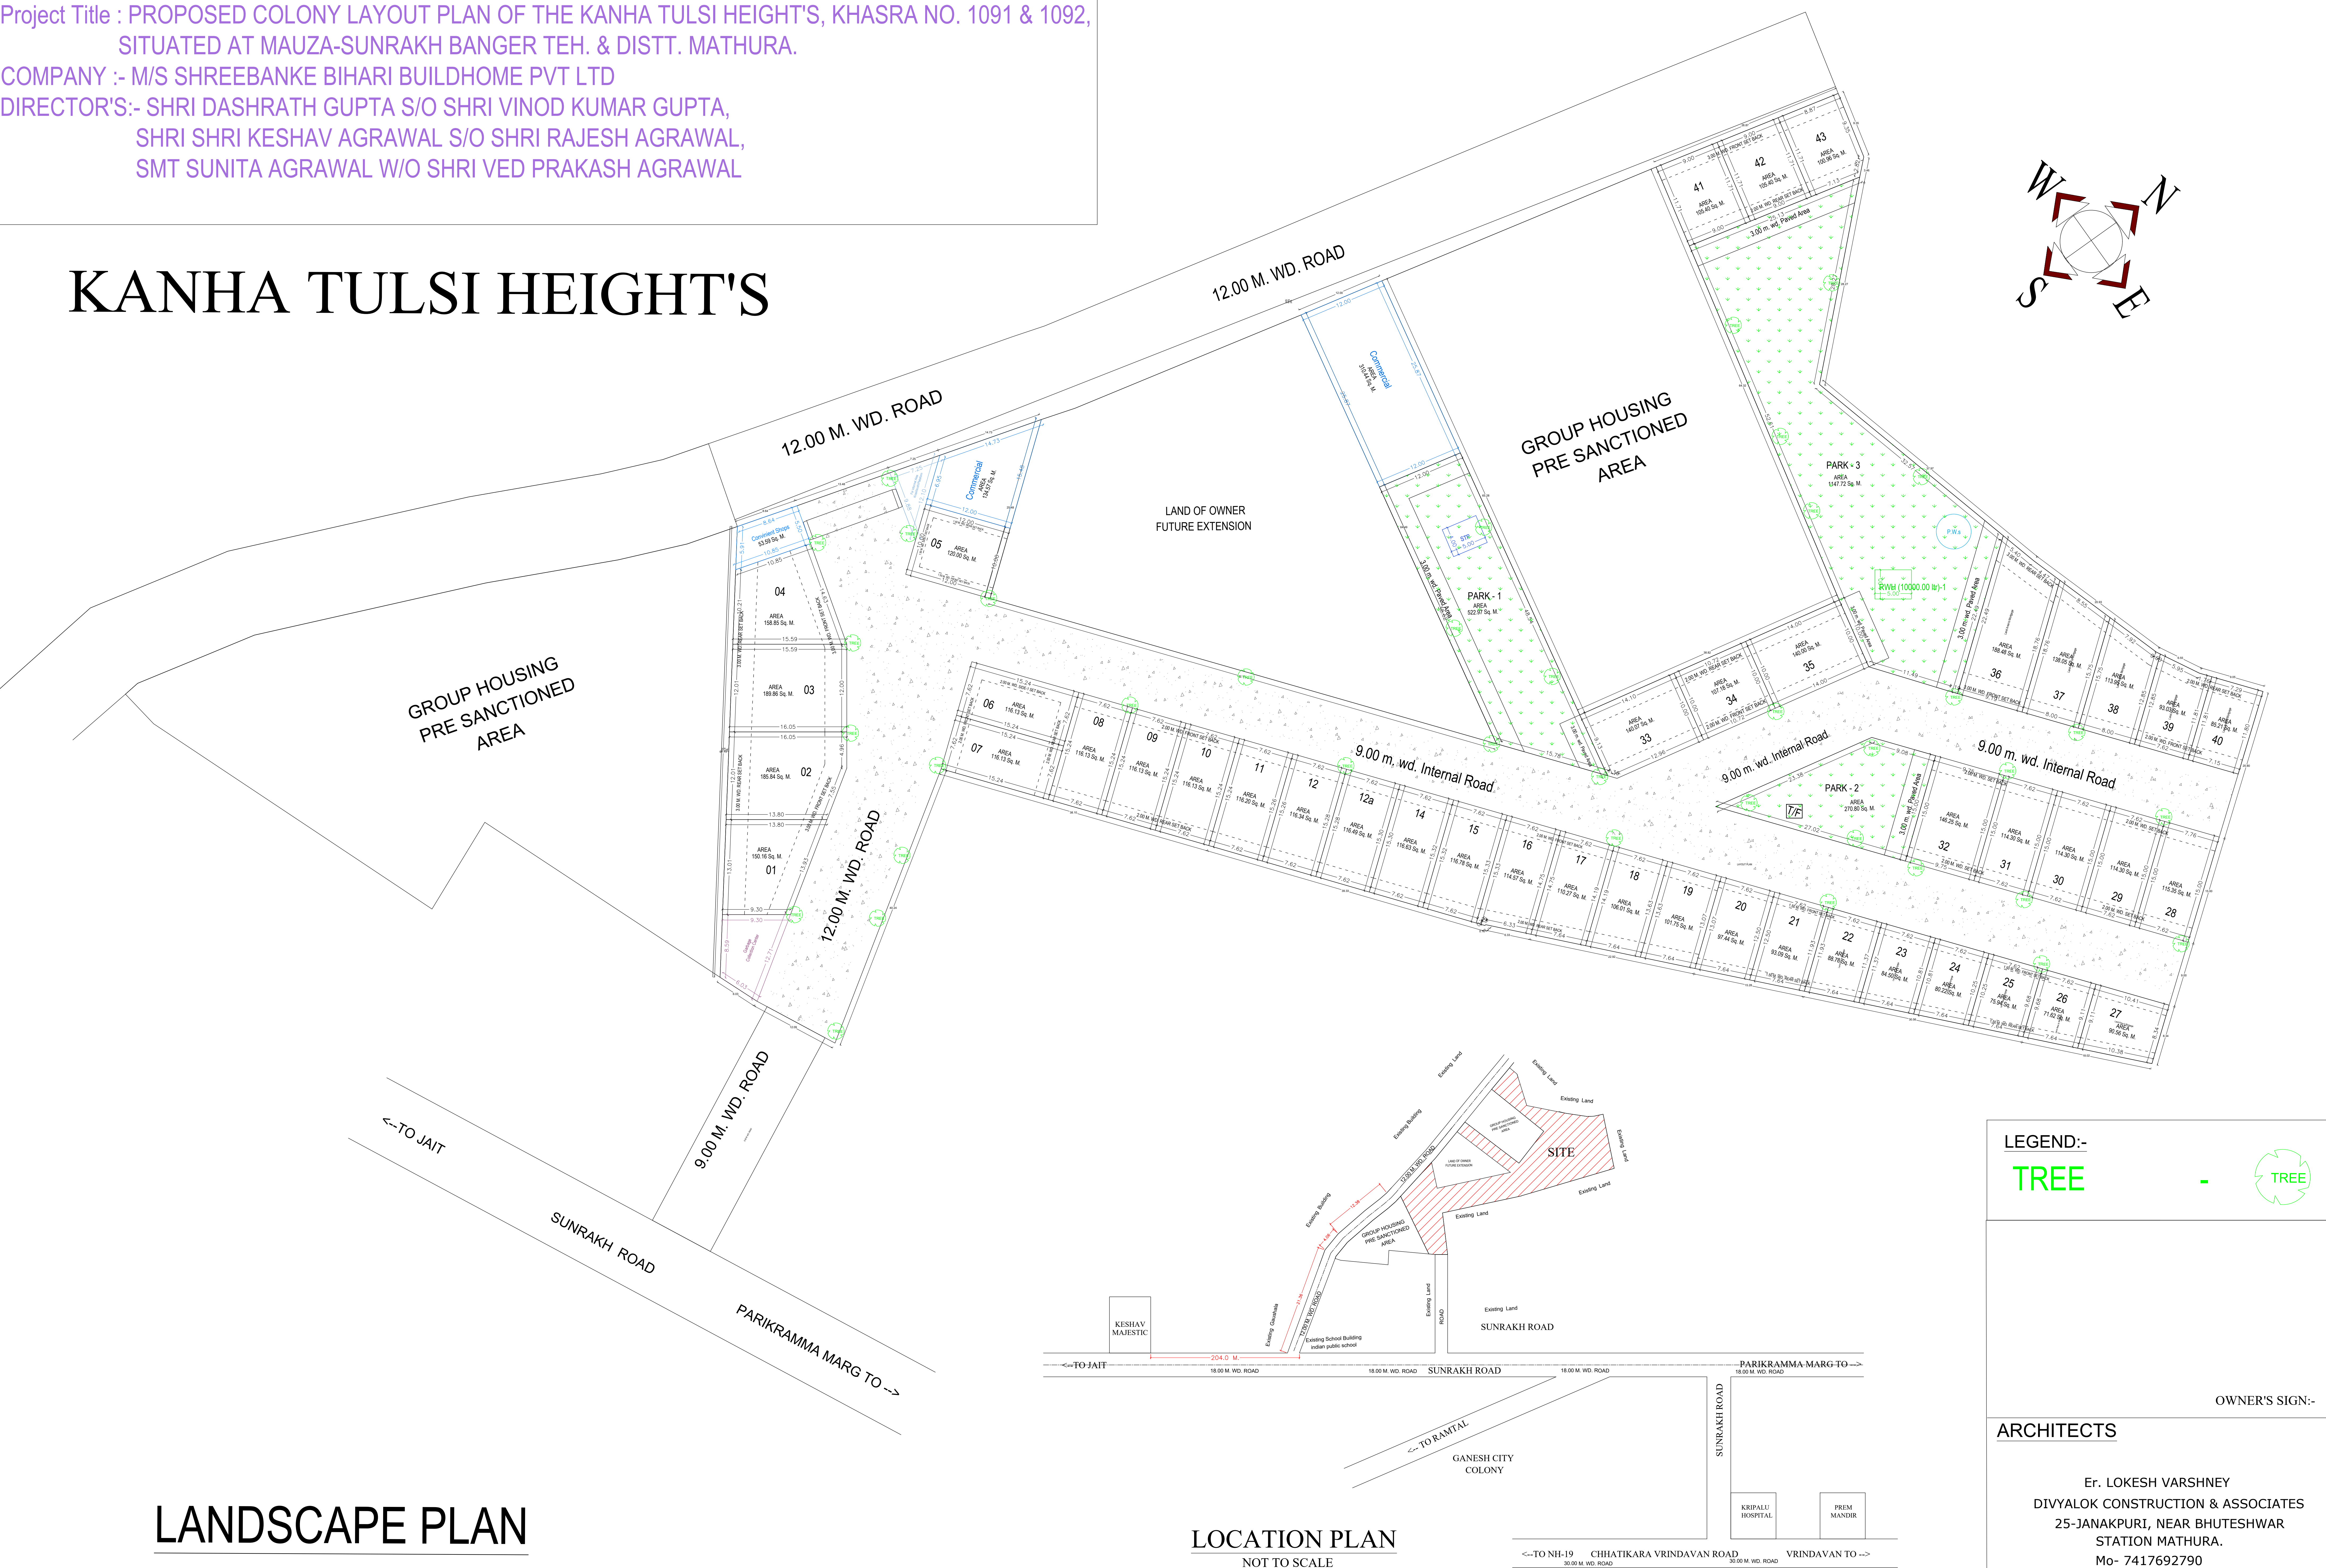

LOCATION PLAN
NOT TO SCALE

LEGEND:-

TREE

-

TREE

OWNER'S SIGN:-

ARCHITECTS

Er. LOKESH VARSHNEY
DIVYALOK CONSTRUCTION & ASSOCIATES
25-JANAKPURI, NEAR BHUTESHWAR
STATION MATHURA.
Mo- 7417692790
divyalok.associate@gmail.com