


**GENERAL NOTES**

- ALL DIMENSIONS ARE IN MM UNLESS OTHERWISE STATED.
- ONLY WRITTEN DIMENSIONS ARE TO BE FOLLOWED. DO NOT MEASURE THE DRAWING.
- ALL DRAWINGS ARE TO BE SIMULTANEOUSLY READ ALONG WITH RELEVANT SERVICES & CONSTRUCTION DRAWINGS, WHEREVER APPLICABLE.
- ALL MATERIAL FINISHES ARE TO BE EXPRESSED BY THE ARCHITECT & OR THE RELEVANT CONSULTANTS.

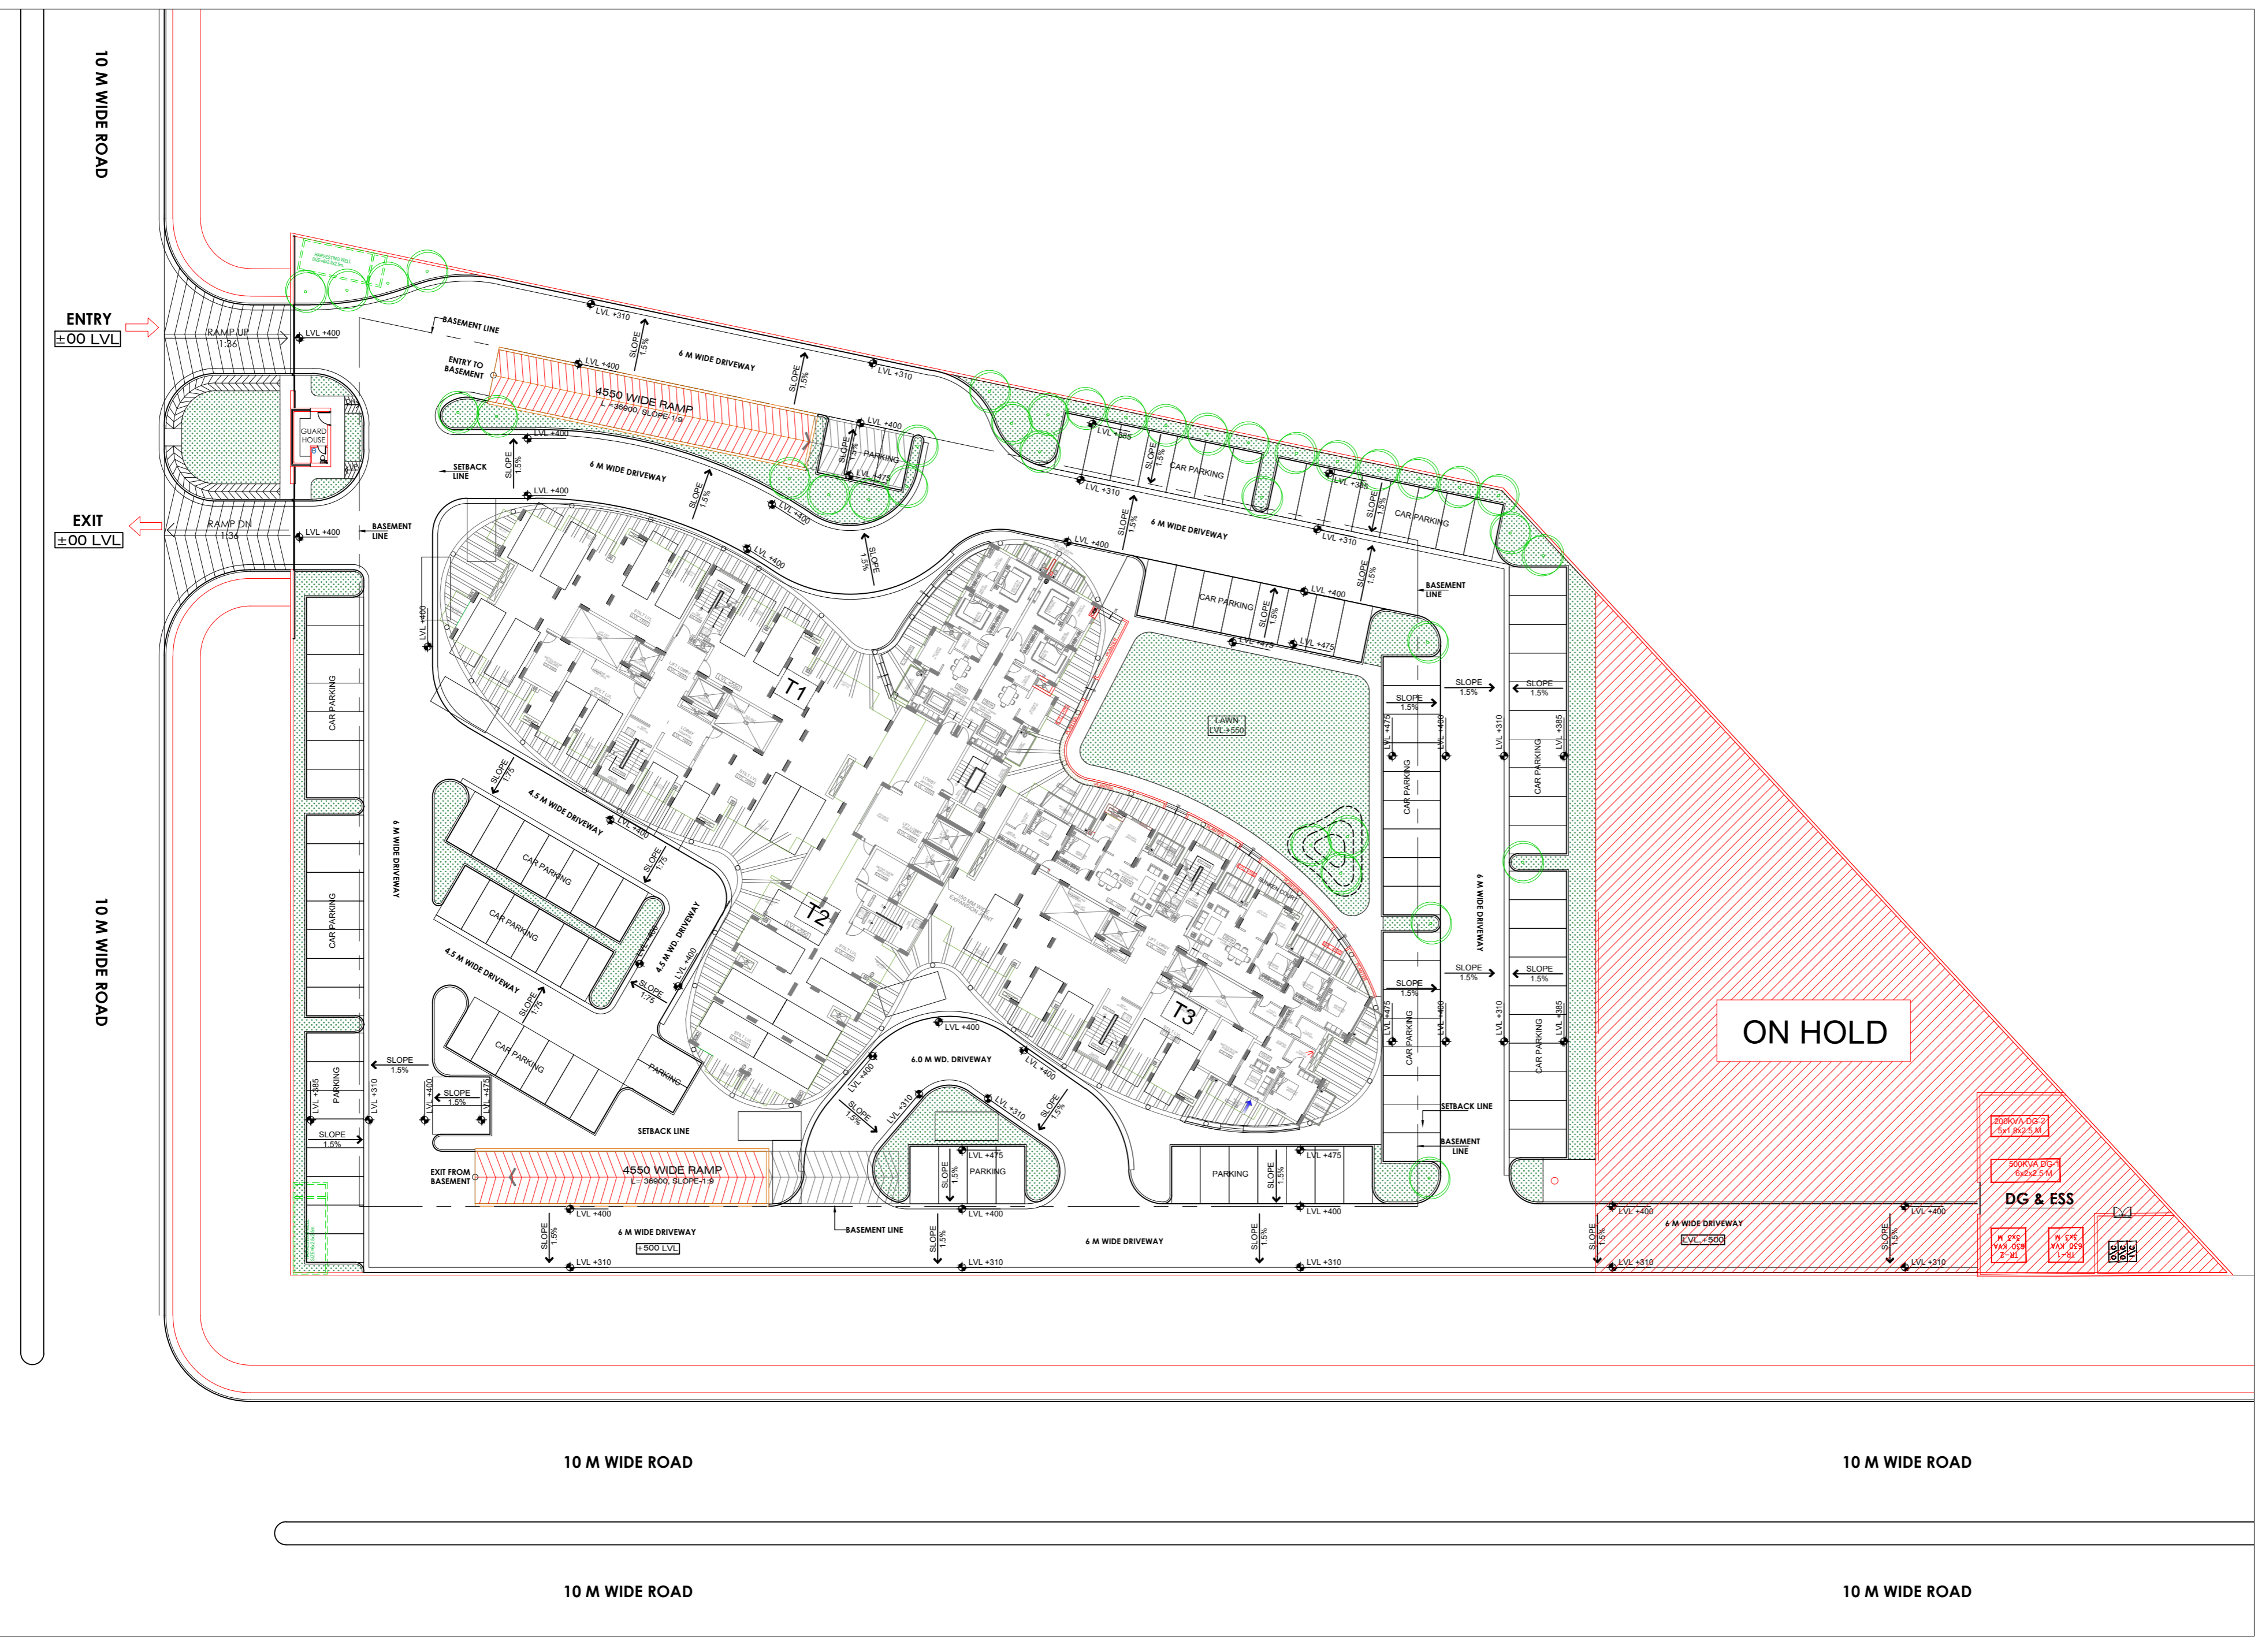

ON HOLD

DG & ESS

LANDSCAPE

PLUMBING & FIRE

ELECTRICAL

STRUCTURAL

**GE CON ENGS**  
NEW DELHI  
E-MAIL : - geconengg@gmail.com  
TEL : - 98500 56948

OWNER

PROJECT

SSCPL HOUSING  
LUCKNOW

ARCHITECT

**SAA**  
**SIKKA ASSOCIATES ARCHITECTS**  
A-6/1, APFCA AVENUE, SAFDARJANG ENCLAVE, NEW DELHI, INDIA - 110 029  
T : +91 11 42333222 | F : +91 11 2629 4481 | E : saasika@saasika.net | W : www.saasika.net

SEAL	ISSUED FOR
	INFORMATION & REVIEW
	TENDER
	SUBMISSION
	GFC
	AS BUILT

REVISIONS	
#	DESCRIPTION

SCALE	1:150@ A1
DATE ISSUED	06/07/2018
DRAWN BY	
CHECKED BY	

DRAWING	<b>STILT LVL PLAN</b>
DWG NO.	SSCPL/LA-104A