
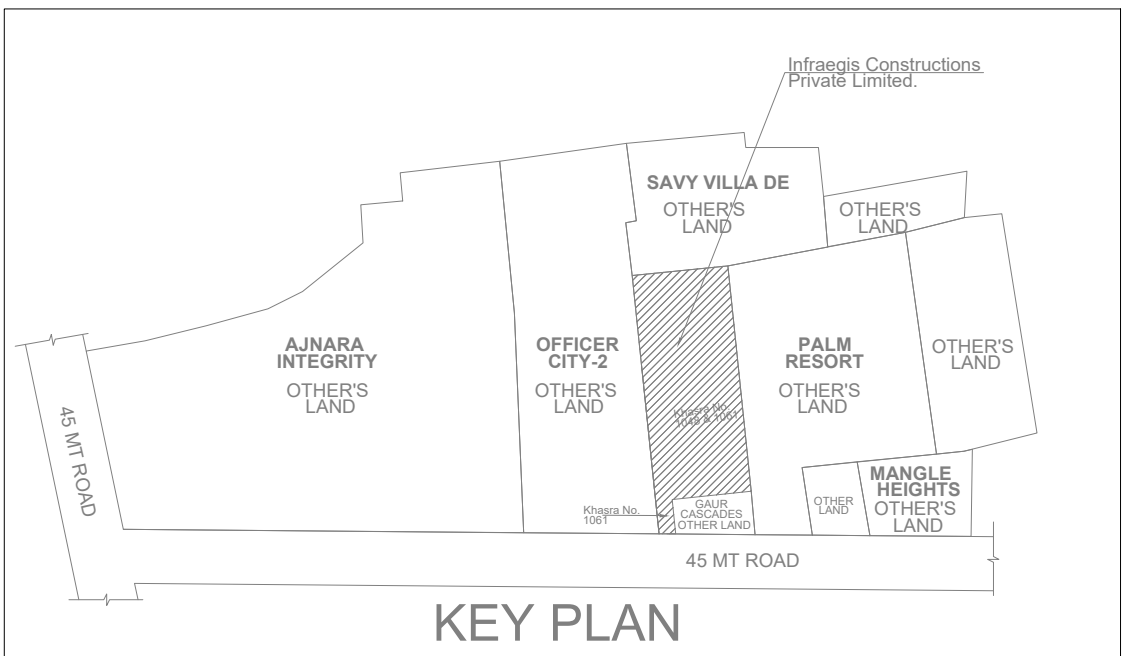


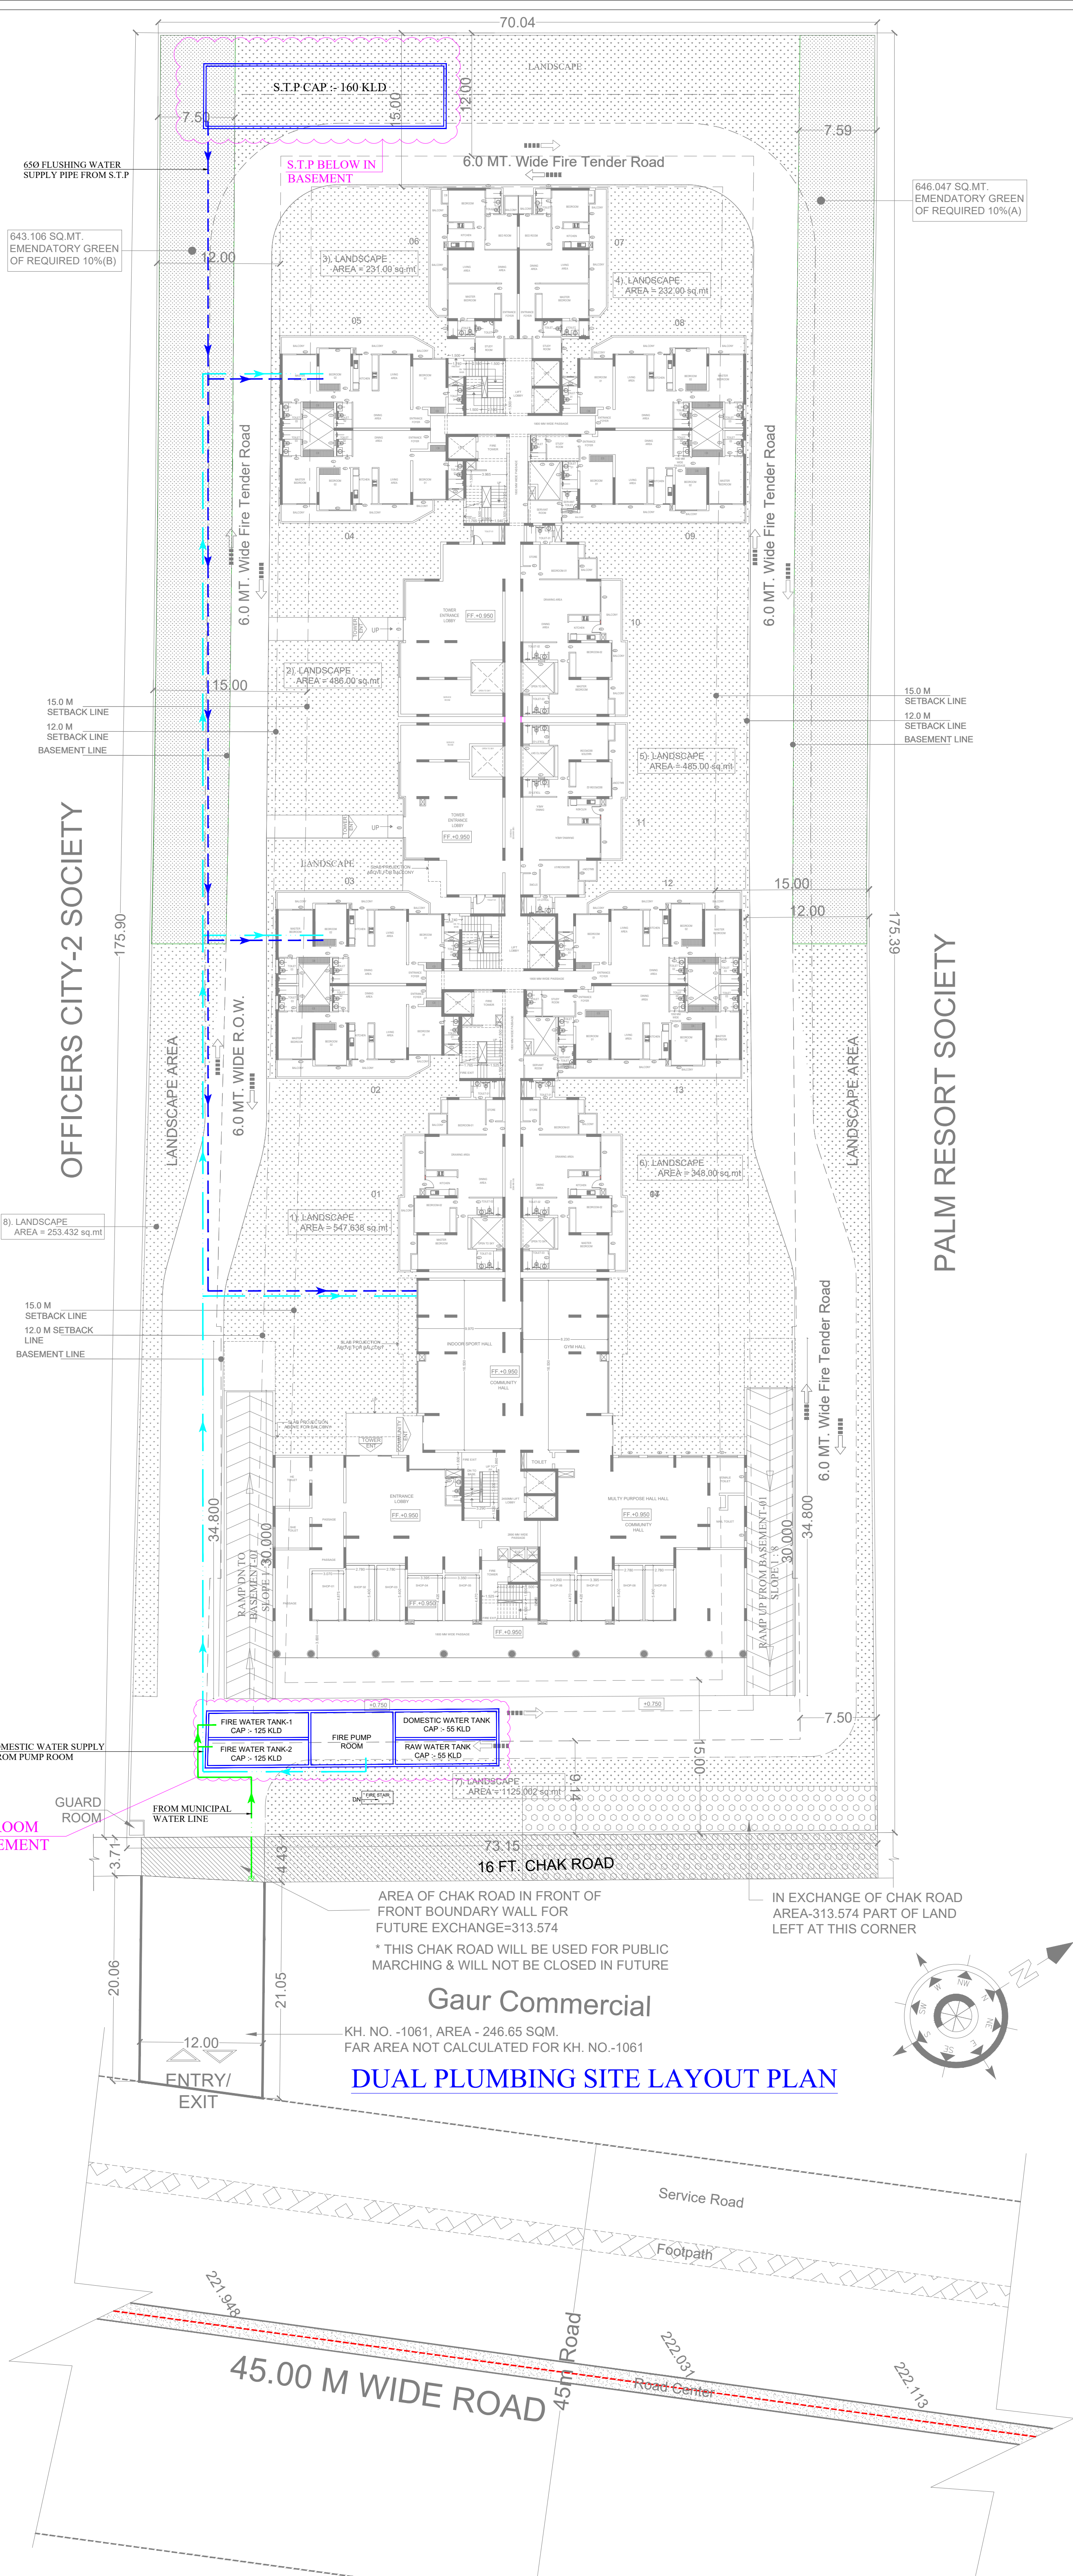

Sno.	WATER SUPPLY LEGEND :	SYMBOL
1.	DOMESTIC WATER SUPPLY LINE	
2.	FLUSHING WATER SUPPLY LINE	
3.	MUNICIPAL WATER LINE	

SUBMISSION DRAWING

PROJECT :
Proposed Group Housing at Kharsa No.1048 & 1061
& 1061 (Khata no. 01004), Vill- Noor Nagar, Raj
Nagar Extension, Ghaziabad

OWNER NAME :
Infraegis Constructions Private Limited.

DEVELOPER :
Infraegis Constructions Private Limited.

SHEET TITLE :
DUAL PLUMBING SITE LAYOUT PLAN

DATE :
20.05.2025

SCALE :
SUB/SP/03

OWNER'S SIGN
ARCHITECT'S SIGN

ARCHITECTS:
AR. DIPANJAN MITRA
PH. NO. = +91-8447741022
EMAIL ID. = dipanjanmitra77@gmail.com

FIRE CONSULTANT
PKV CONSULTING ENGINEERS(P)LTD.
C-815, DDA, Phase I, Road, Delhi-110093
TELEPHONE: 011-22816297
E-mail: pramod@pkv.co.in
pkv@gmail.com

