


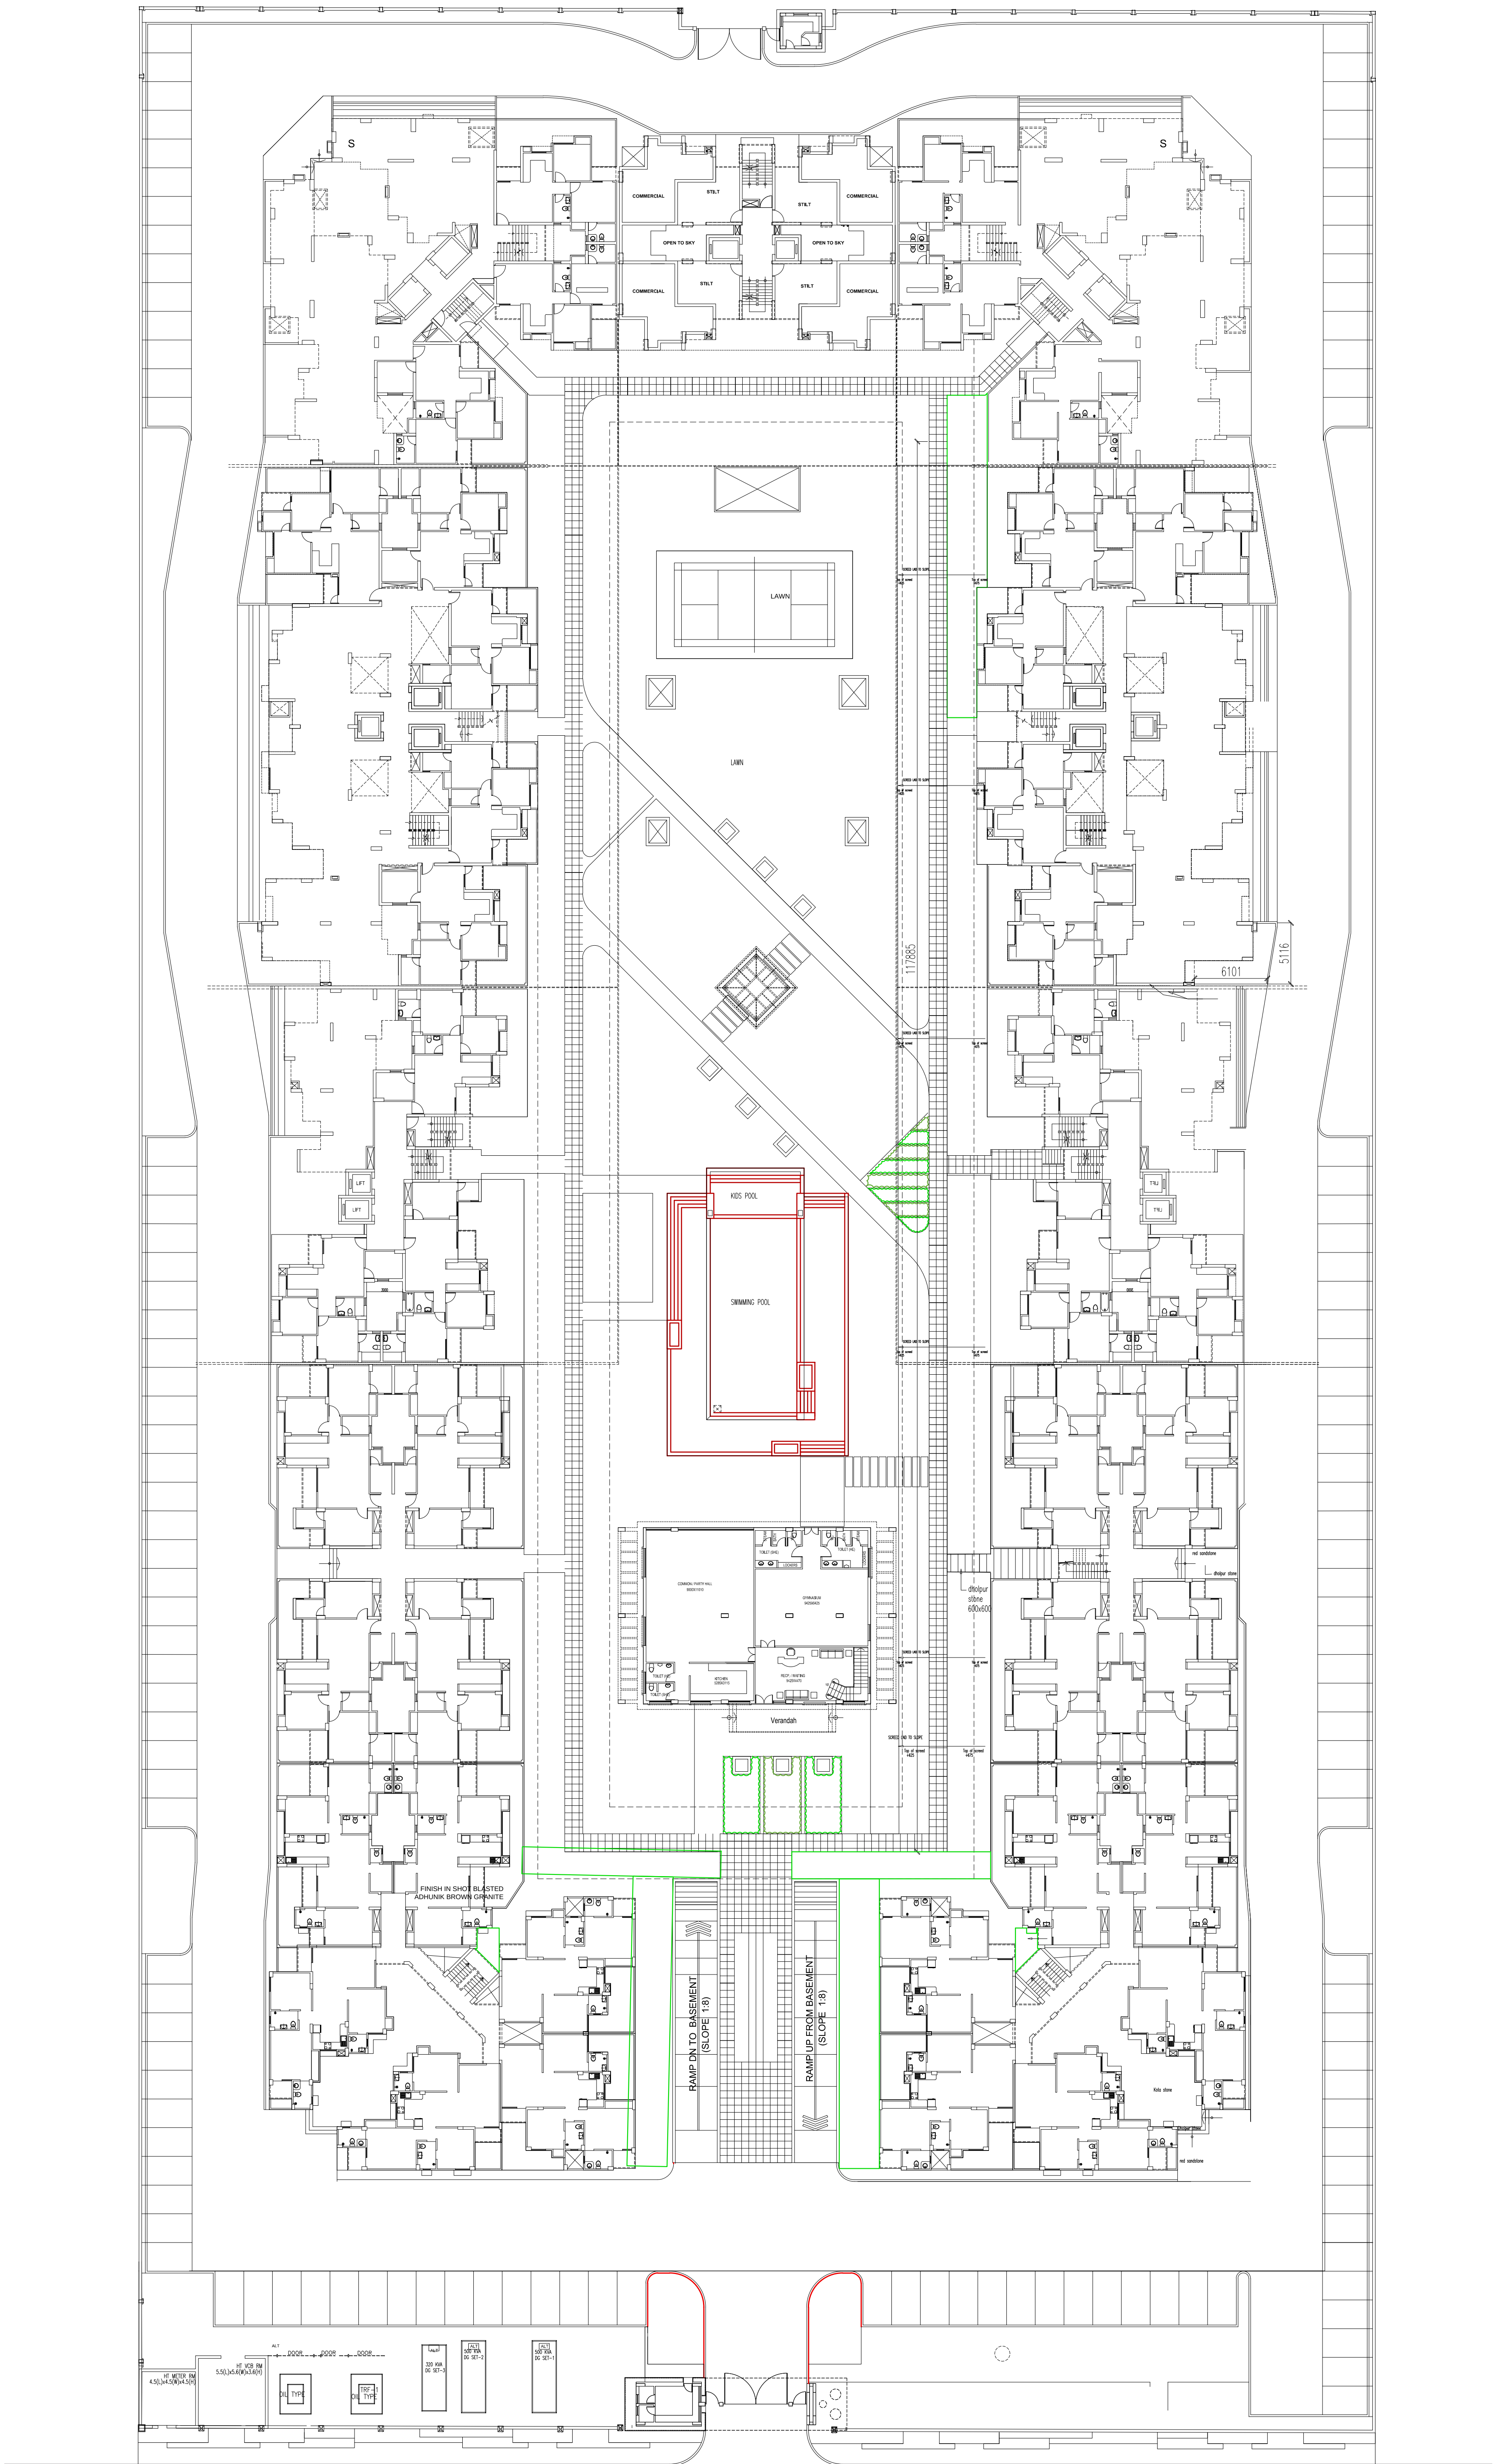

PROJECT NAME :
PROPOSED GROUP HOUSING
(KINGS PARK) AT OMEGA-1 GR. NOIDA


SHEET TITLE:
ROAD LAYOUT PLAN

SCALE : 1:250

DATE : 03-AUG.-2016

SHEET SIZE : A1

DRAWN BY :

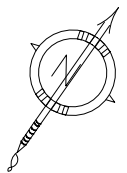

ARCHITECTS:
SPACE COMBINE
A1-112, SATDAJUNG ENCLAVE
NEW DELHI-110029.
PH: 46150000
email: mail.spacecombine@rediffmail.com

LANDSCAPE CONSULTANTS:

HABITAT DESIGN
HQ-----P-1/23 , 3LF CITY - II, GURGAON, HARYANA -122002.
PH-----0124 - 4296240/2256800
RD -----603,METROPOLE TOWER,BURJ KHALIFA
STREET BUSINESS BAY,BUBAL

LS-102L