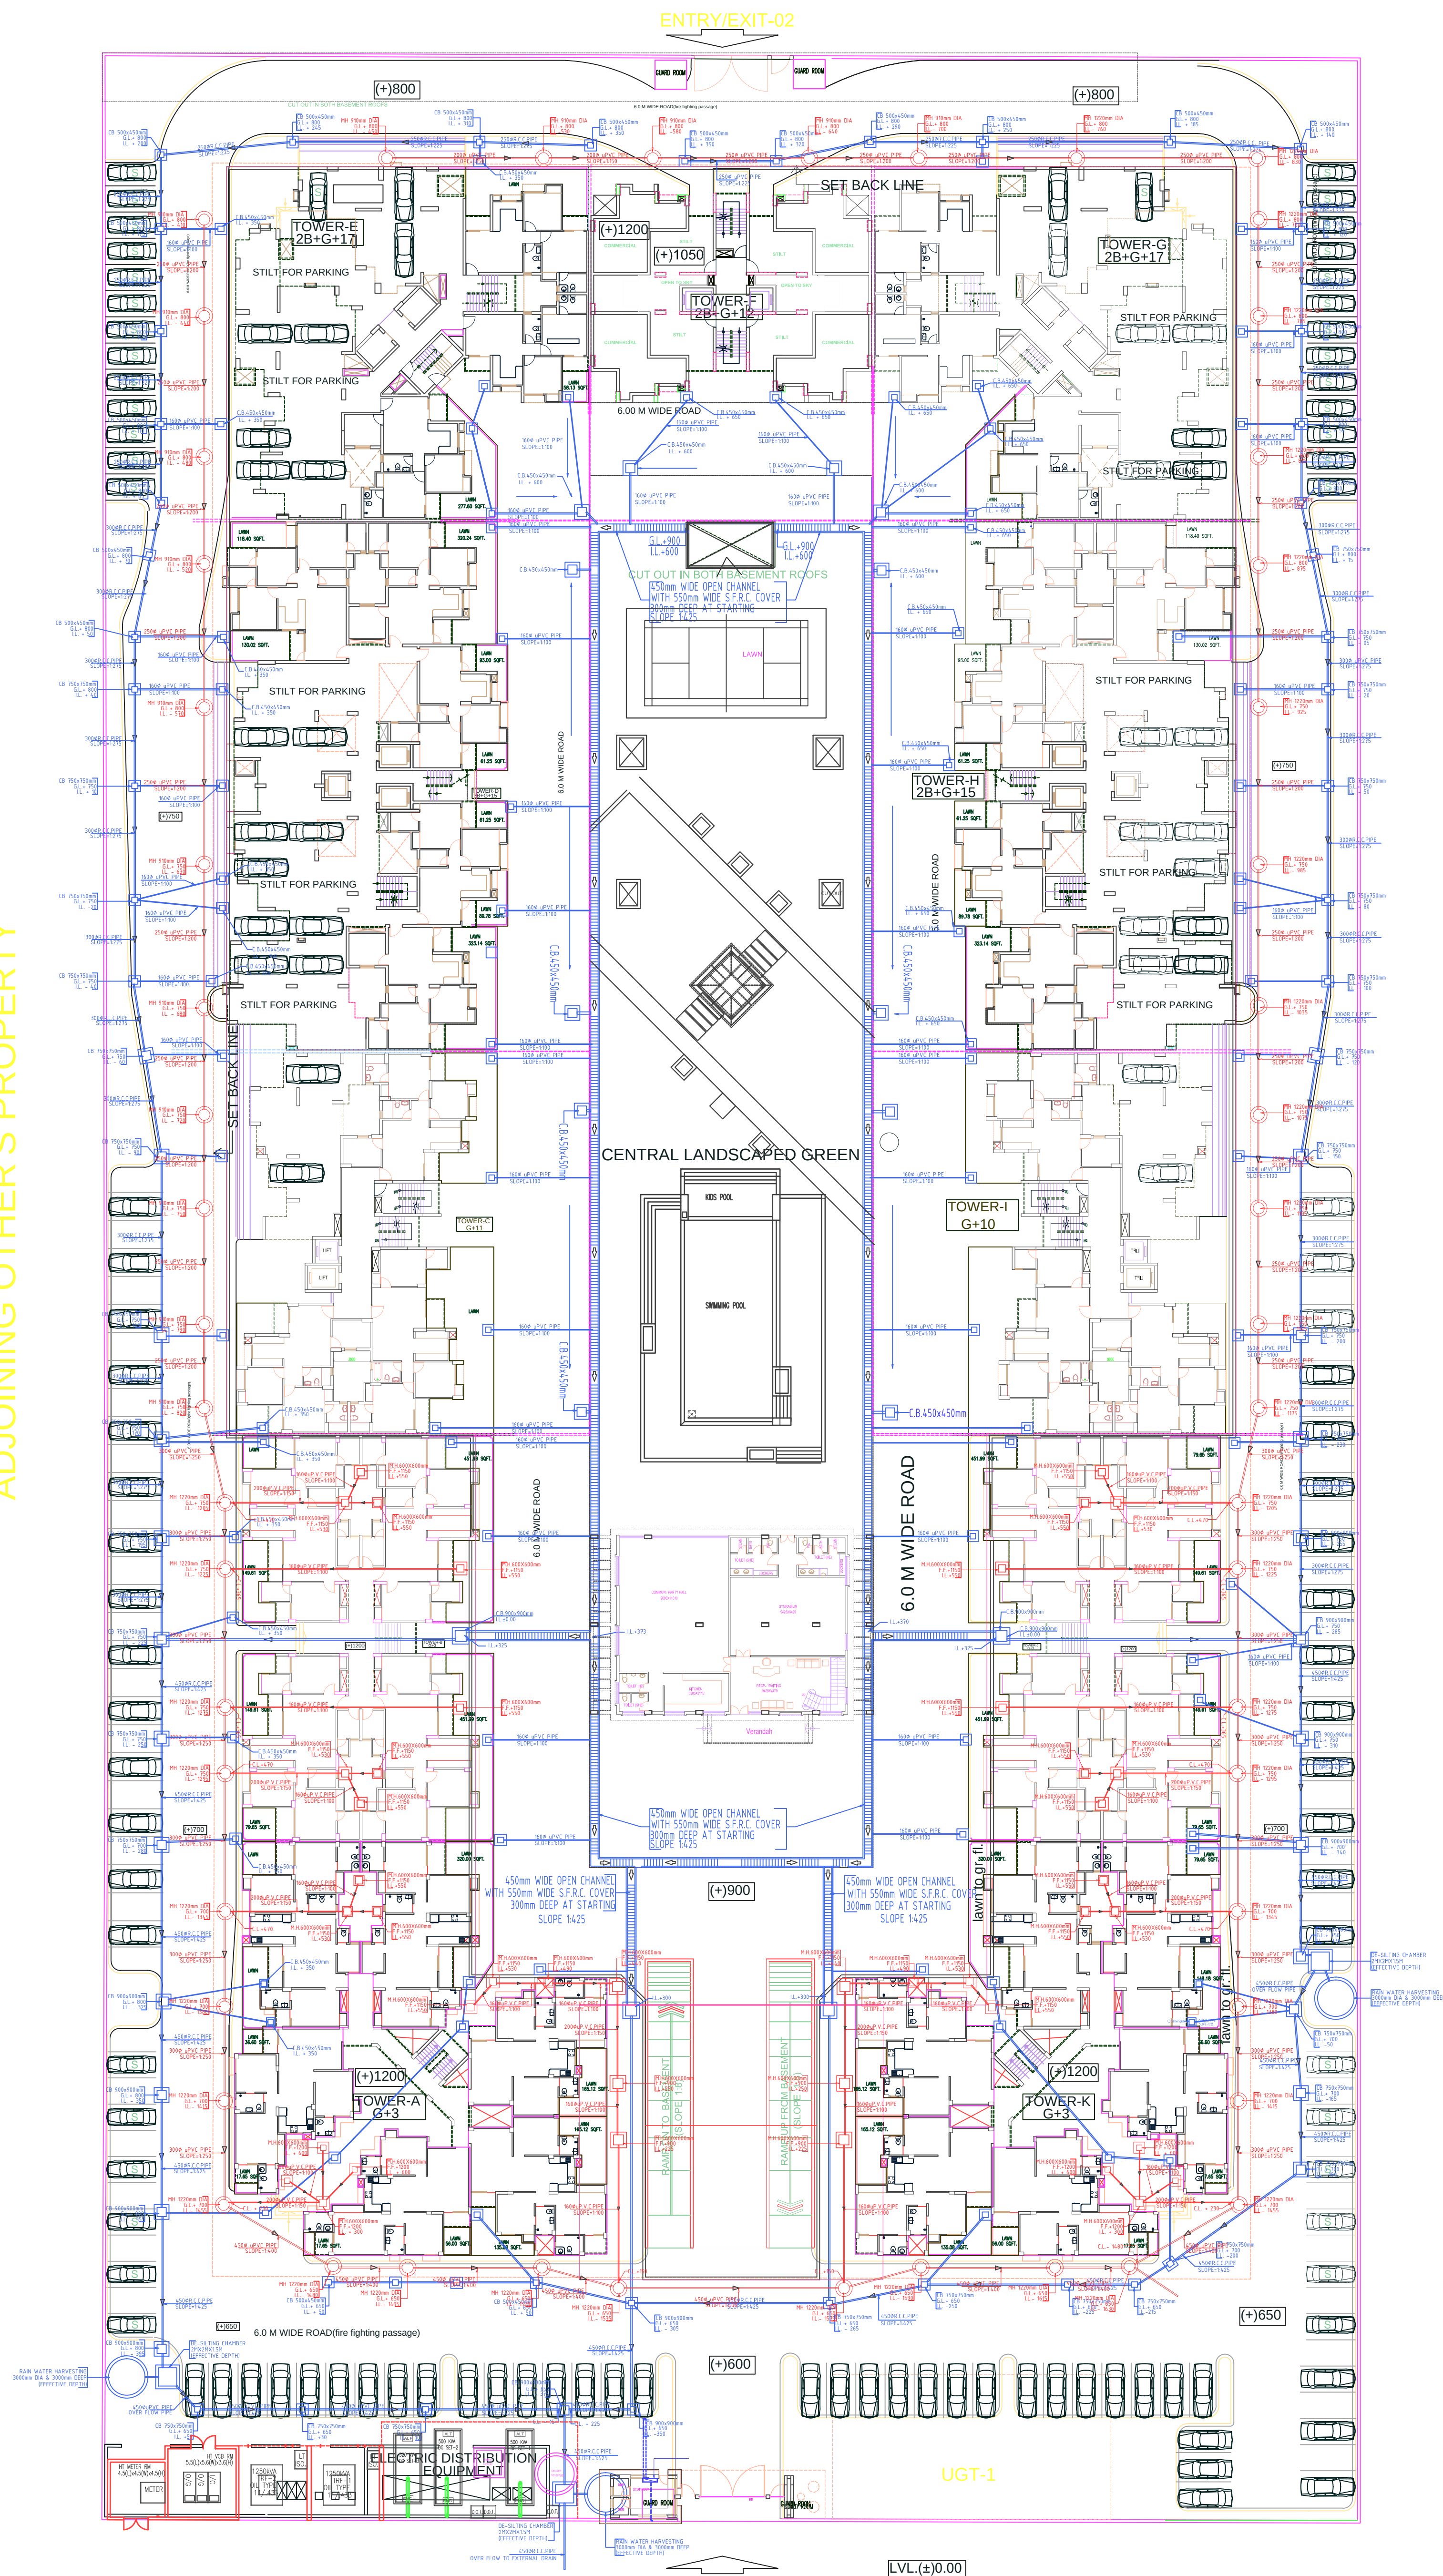


OWNERS:

TODAY HOMES AND INFRASTRUCTURE

PROJECT TITLE
PROPOSED BUILDING PLANS FOR
GROUP HOUSING AT PLOT No - BRS 07,
SECTOR OMEGA I, GREATER NOIDA,
GAUTAMBUDH NAGAR (UP)
FOR MYS TODAY HOMES & INFRASTRUCTURE

TITLE:

KINGS PARK
PLUMBING DRAWING
EXTERNAL SEWERAGE & STORM WATER
DRAINAGE CO-ORDINATIONS PLAN

ARCHITECTS:
SPACE COMBINE
Architects,Engineers,Planners
project management consult.
A1/112 SAFDARJUNG ENCLAVE,
NEW DELHI -110029

DATE:-	06/MAR/2013	JOB NO.
SCALE :-	1:175	
Dealt :-	M.K.S	
Checked:	RAWAT	
DRG.NO.	SC/TH/GN/PL/SP/01	