



ADJOINING OTHER'S PROPERTY

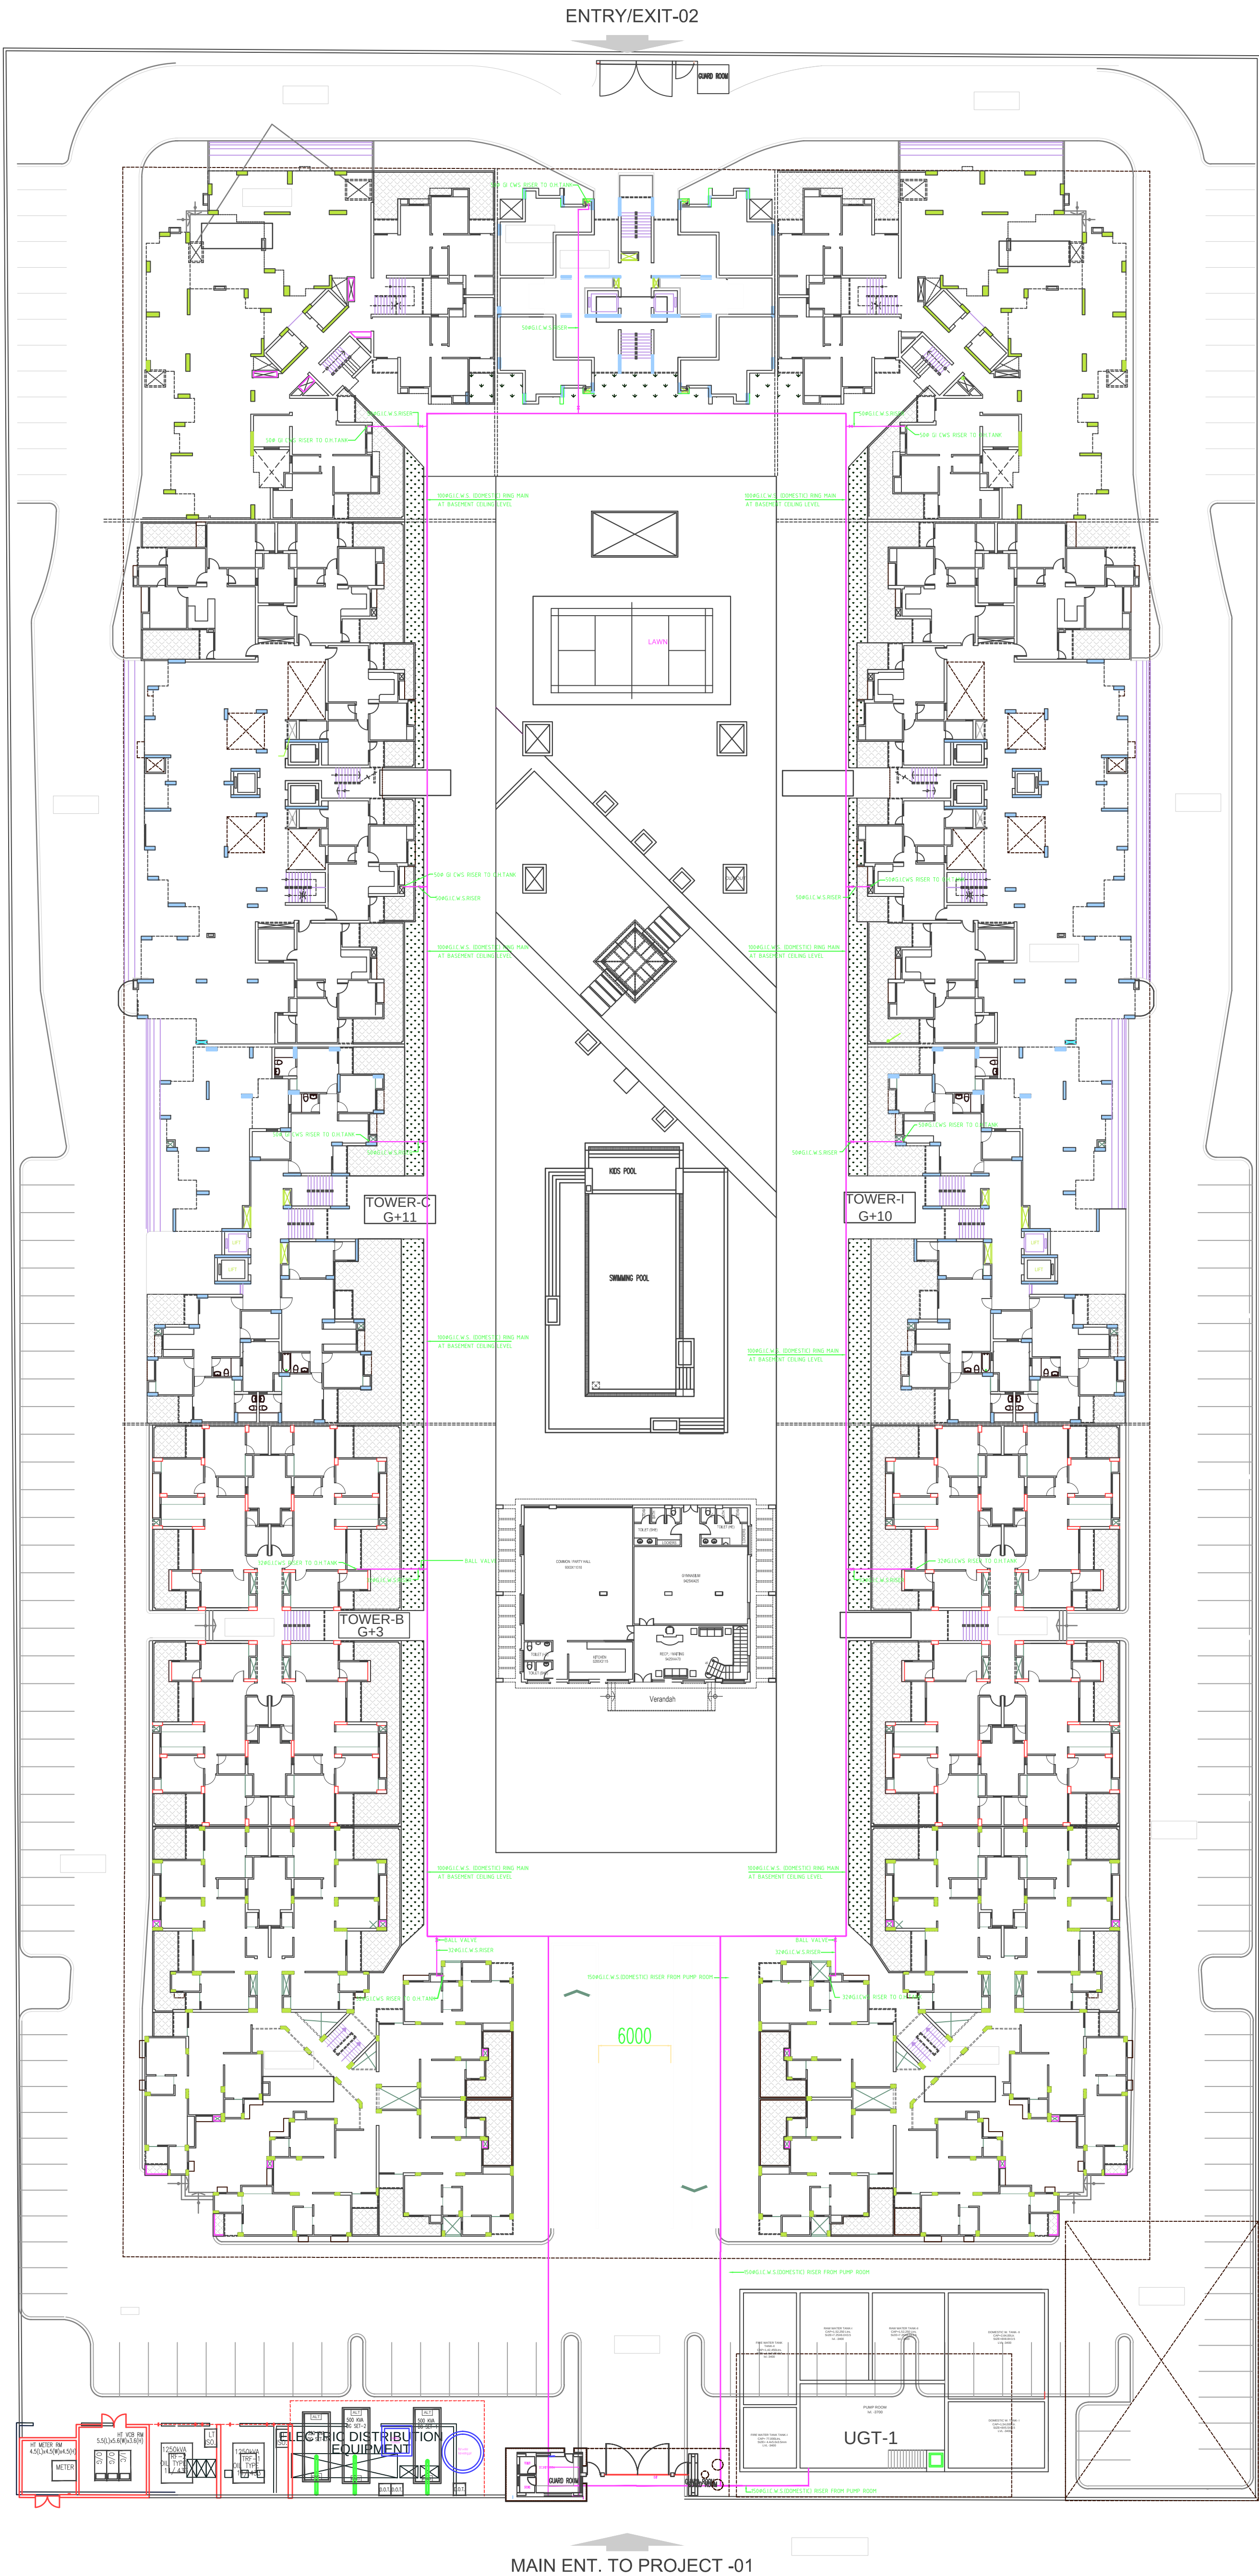

ADJOINING OTHER'S PROPERTY

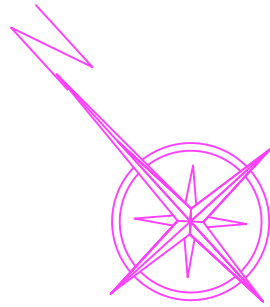

OWNERS:
TODAY HOMES AND INFRASTRUCTURE

PROJECT:
PROJECT TITLE
PROPOSED BUILDING PLANS FOR
GROUP HOUSING AT PLOT No - BRS 07,
SECTOR OMEGA, GREATER NOIDA,
GAUTAMBUDDH NAGAR (UP)
FOR M/S TODAY HOMES & INFRASTRUCTURE

TITLE:
KINGS PARK
PLUMBING DRAWING
EXTERNAL WATER SUPPLY SITE PLAN

ARCHITECTS:
SPACE COMBINE
Architects,Engineers,Planners
project management consult.
A1/112 SAFDARJUNG ENCLAVE,
NEW DELHI -110029

DATE:- 20-5-2013
SCALE :- 1:175
Dealt :- M.K.S
Checked: RAWAT
DRG.NO. SC/TH/GN/PL/SP/WS/01

JOB NO.