


GARBAGE DISPOSAL PLAN FOR AIR FORCE

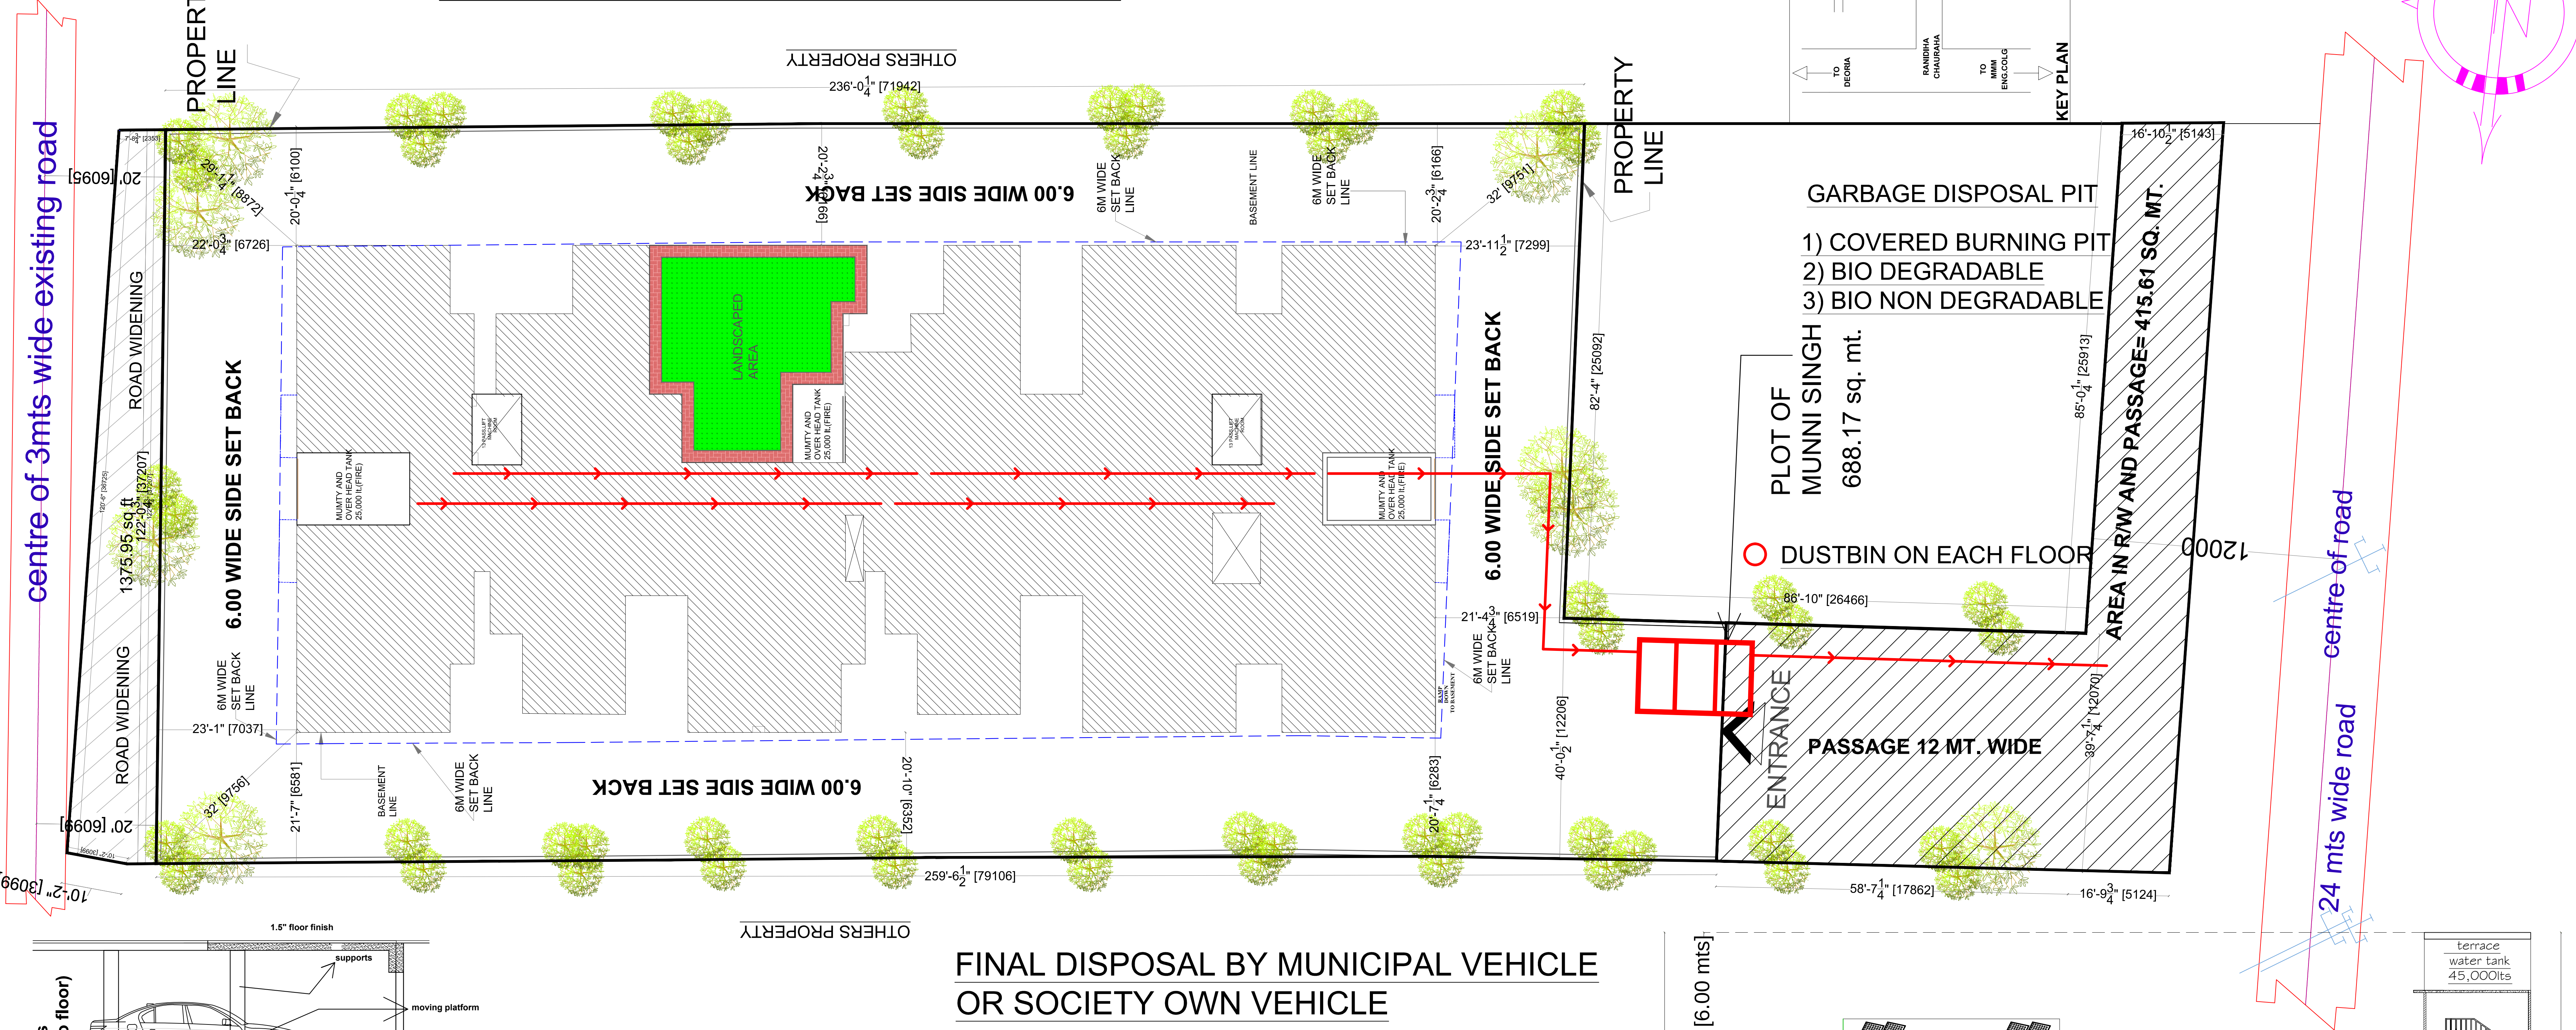

APPROVAL OF G.D.A.:

PROJECT TITLE:

PROPOSE GROUP HOUSING AT

MOHALLAH - KHORABAR URF SUVABAZAR
OWNER-

A.M.V INFRATECH(PVT.LTD)

DIRECTOR

SHRI ABHISHEK SINGH

AREA DETAIL	SQ.FT.	SQ.MT.
TOTAL PLOT AREA AS PER PAPER	42872.00	3984.38
TOTAL ROAD WIDENING LEFT BY SMT.MUNNI SINGH +HARENDRA SINGH +ABHISHEK SINGH +MUKESH SINGH +VIVEK SINGH	5848.00	543.49
TOTAL AREA AS PER PAPER DIVISION BETWEEN SMT.MUNNI SINGH	7404.80	688.17
TOTAL AREA FOR (+HARENDRA SINGH +ABHISHEK SINGH +MUKESH SINGH +VIVEK SINGH)	29619.2	2752.71
TOTAL AREA FOR (+HARENDRA SINGH +ABHISHEK SINGH +MUKESH SINGH +VIVEK SINGH) / (A.M.V INFRATECH(PVT.LTD) AS PER SITE	29592.8	2750.26
PERMISSIBLE GR. COVERAGE FROM NET USABLE AREA (A)	40%	11837.12
		1100.10

PERMISSIBLE FAR 2.5 of NET AREA= 73982.48 SQ.FT

MAIN BLOCK

FLOOR NAME	SQ.FT	SQ.MTS
BASEMENT FLOOR PARKING (FREE FROM FAR)	15919.10	1479.47
STILT FLOOR (PARKING+gym/library)	10078.88+1750	936.69+162.00
FIRST FLOOR AREA	11828.88	1099.33
SECOND FLOOR AREA	11828.88	1099.33
THIRD FLOOR AREA	11828.88	1099.33
FOURTH FLOOR AREA	11828.88	1099.33
FIFTH FLOOR AREA	11828.88	1099.33
SIX FLOOR AREA	6247.69	580.64
SEVENTH FLOOR AREA	6247.69	580.64
2 LIFTS + 2 STAIRCASE	255	23.69
TOTAL AREA IN RESIDENTIAL	73389.78	6820.61
TOTAL AREA IN FAR	73644.78	6844.31
Total area to be constructed including basement AND stilt	99642.76	9260.47

TOTAL FAR ACHIEVED **2.488**TOTAL GR COV ,ACHIEVED **39.97%**

PARKING REQUIRED
TOTAL AREA IN RESIDENTIAL 6820 6460 MTC

@ 1.25 E.C.S PER 100 SQ. MTS
85.25 E.C.S (REQUIRED)

TOTAL ECS REQUIRED = 86 e.c.s

PARKING PROVIDED :

IN STILT : **936.69** SQ. MTS
@ 28 SQ. MTS/ ECS

IN BASEMENT : **1479.47** SQ. MTS.

@ 16 PER E.C.S IN MECHANISED PARKING
92 E.CS

TOTAL E.C.S PROVIDED = 33+92= 125 E.C.S

DENSITY :

PERMISSIBLE 330 UNITS PER 10000 SQ. MTS
PERMISSIBLE 90 UNITS in 2750.26 SQ. MTS
PERMISSIBLE 27 UNITS in 2750.26 SQ. MTS

PROVIDED BY UNITS IN **2750.20** SQ. MTS ON 1

ACORE ARCHITECTURAL SERVICE

(B. ARCH)

**BRANCH OFFICE : 935/D MATRI ANCHAL NEAR
GORAKHNATH RAILWAY CROSSING GORAKHPUR**


TEL: OFF:3294813,RESI:2255290, MO

**SHEET
NO.
01**

FINAL DISPOSAL BY MUNICIPAL VEHICLE
OR SOCIETY OWN VEHICLE




ELEVATION
SCALE : 1"=8'0"

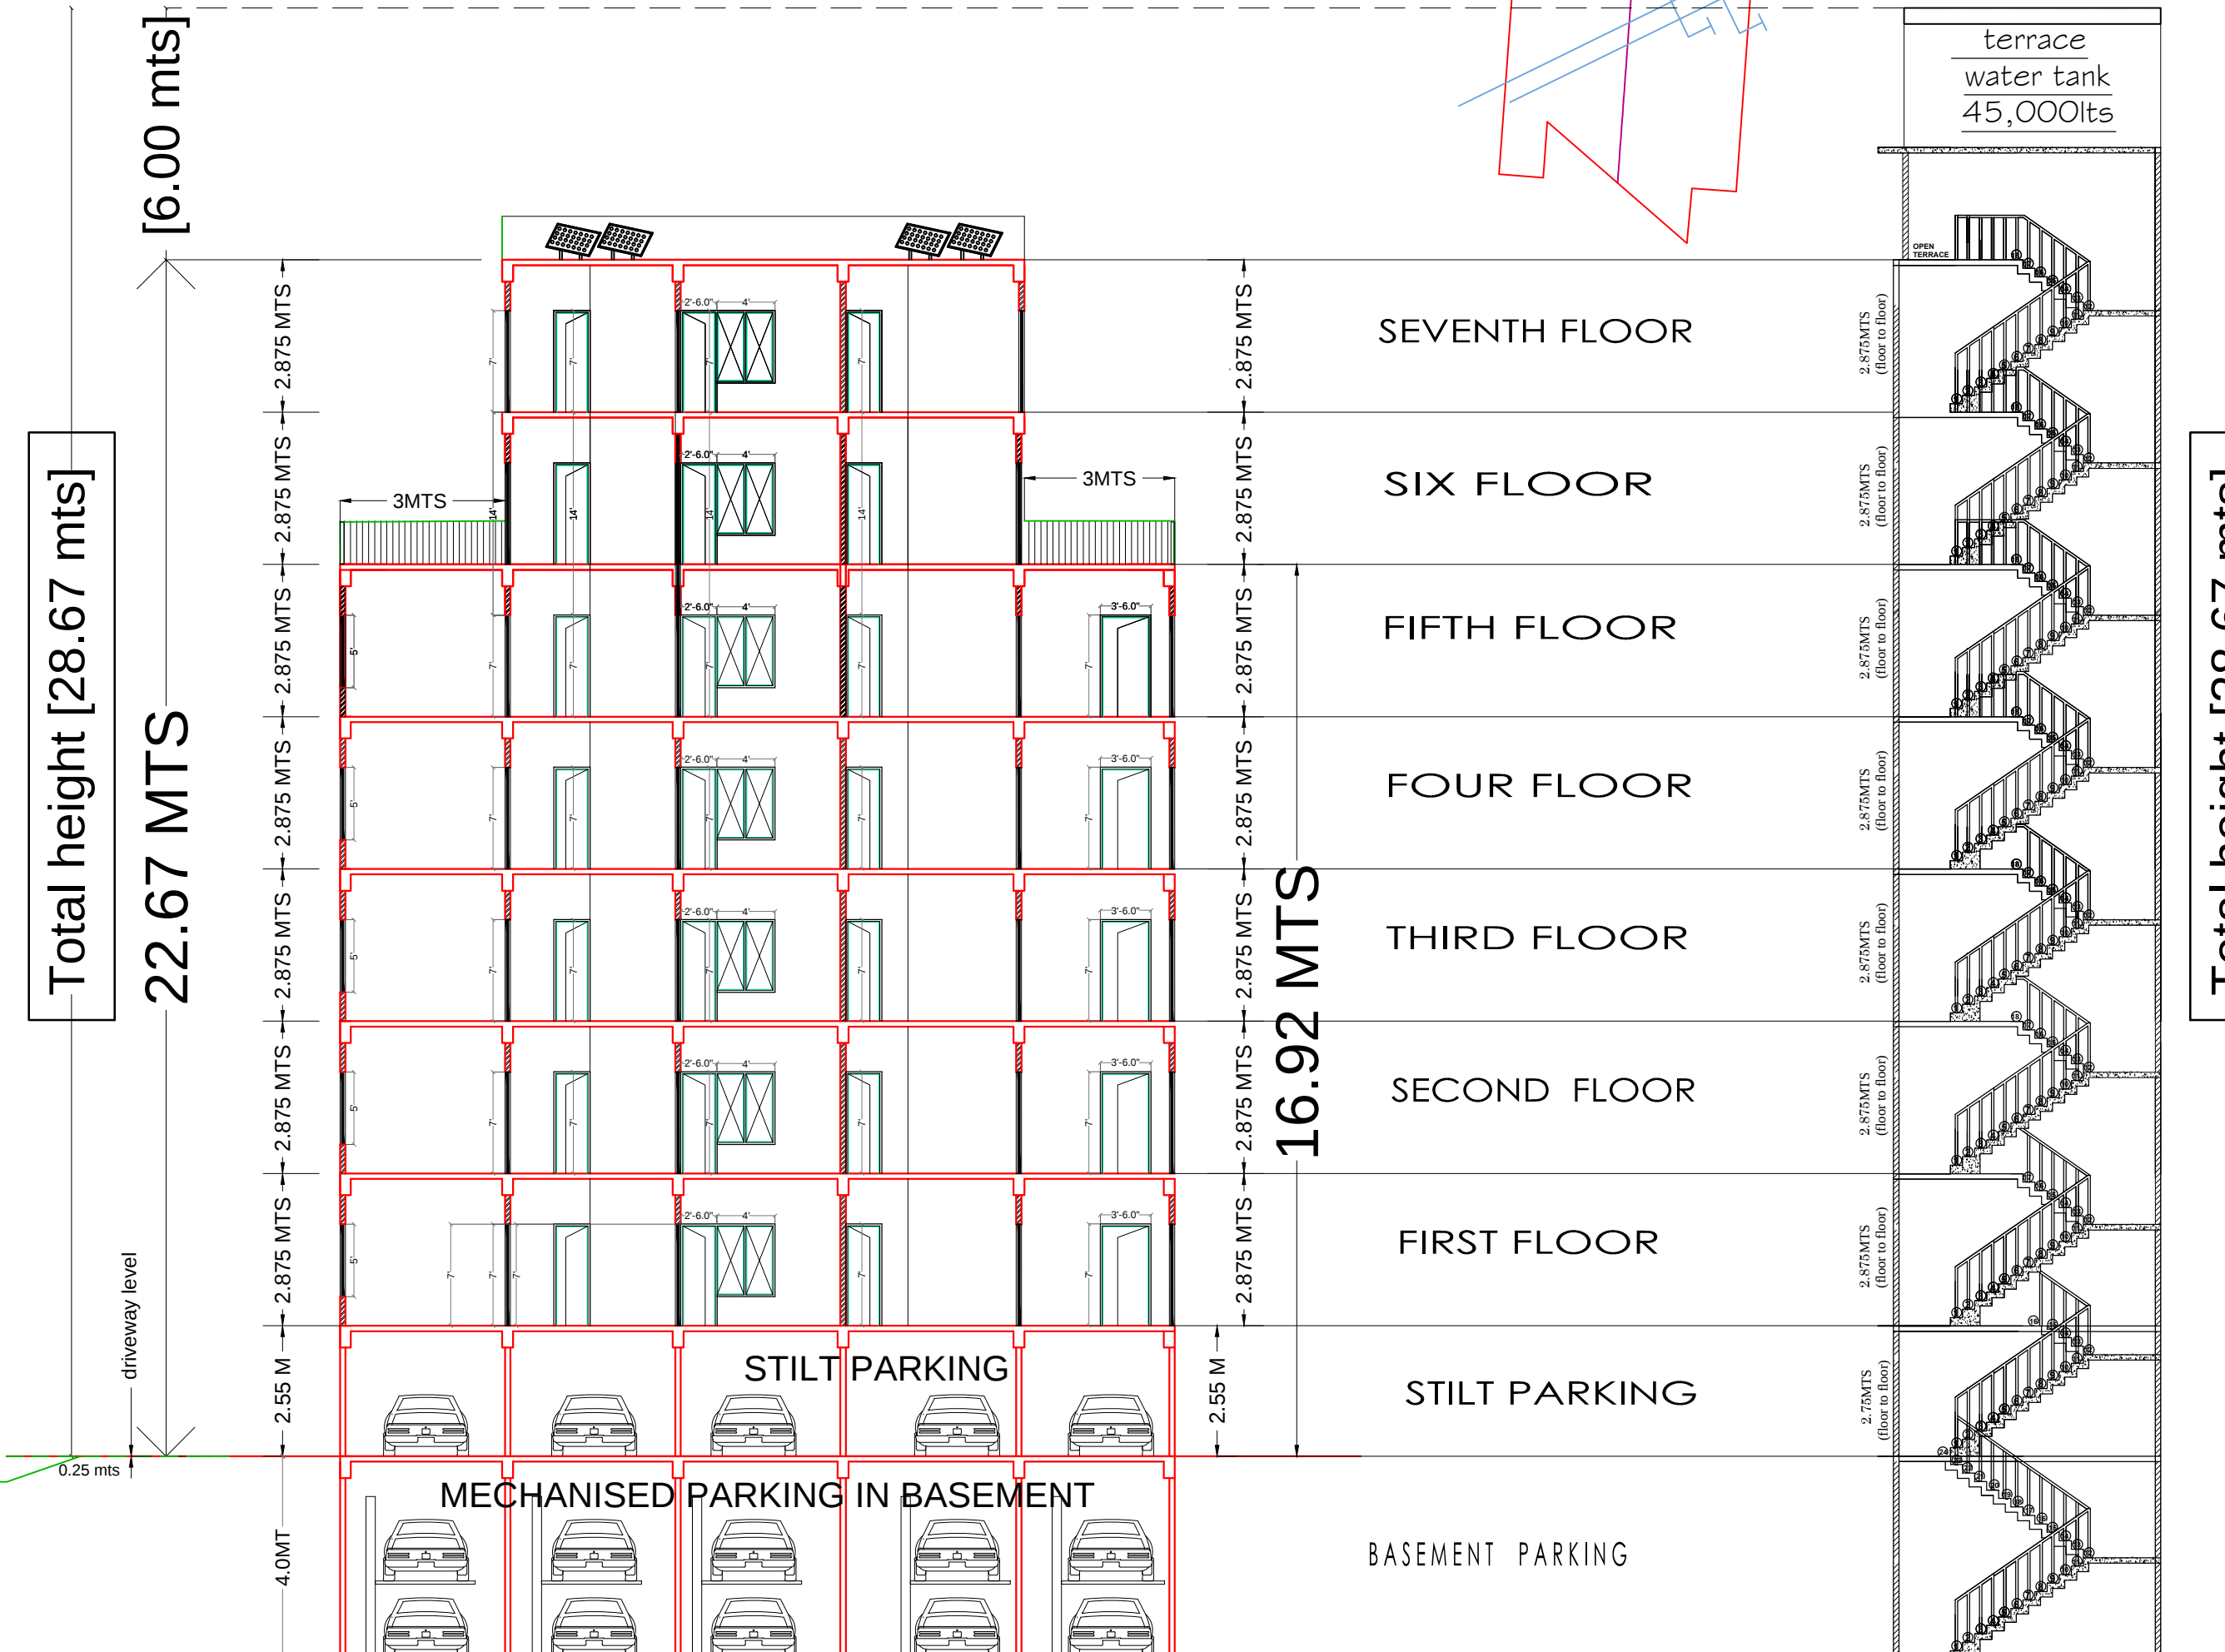


SECTION AA

SCALE : 1"=8'0"

SECTION AT staircase
SCALE : 1"=8'0"

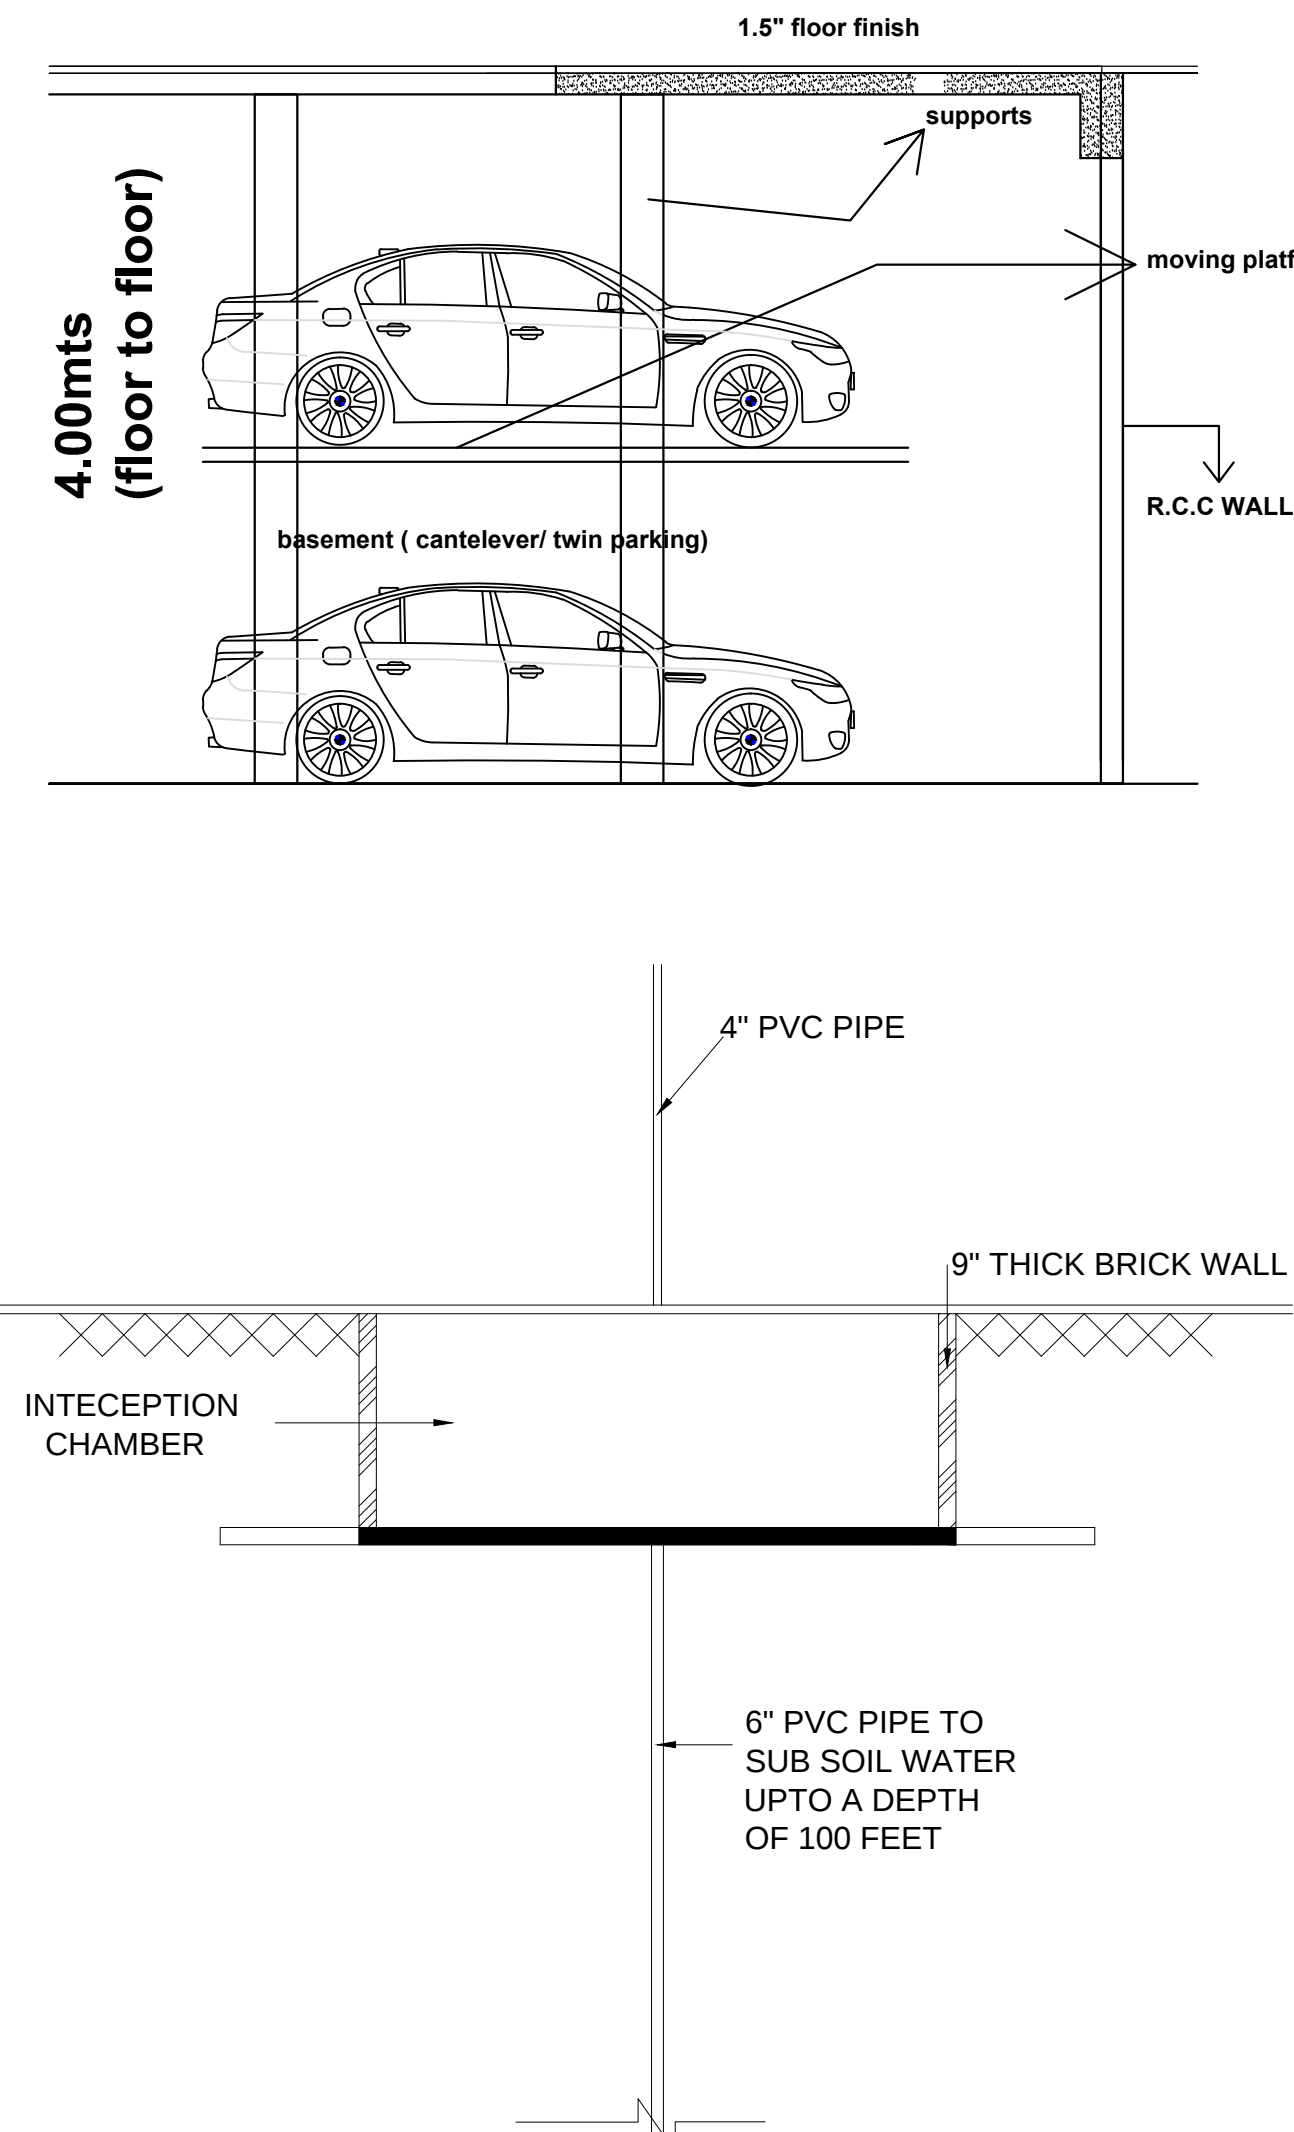

DETAIL FOR RAIN WATER HARVESTING

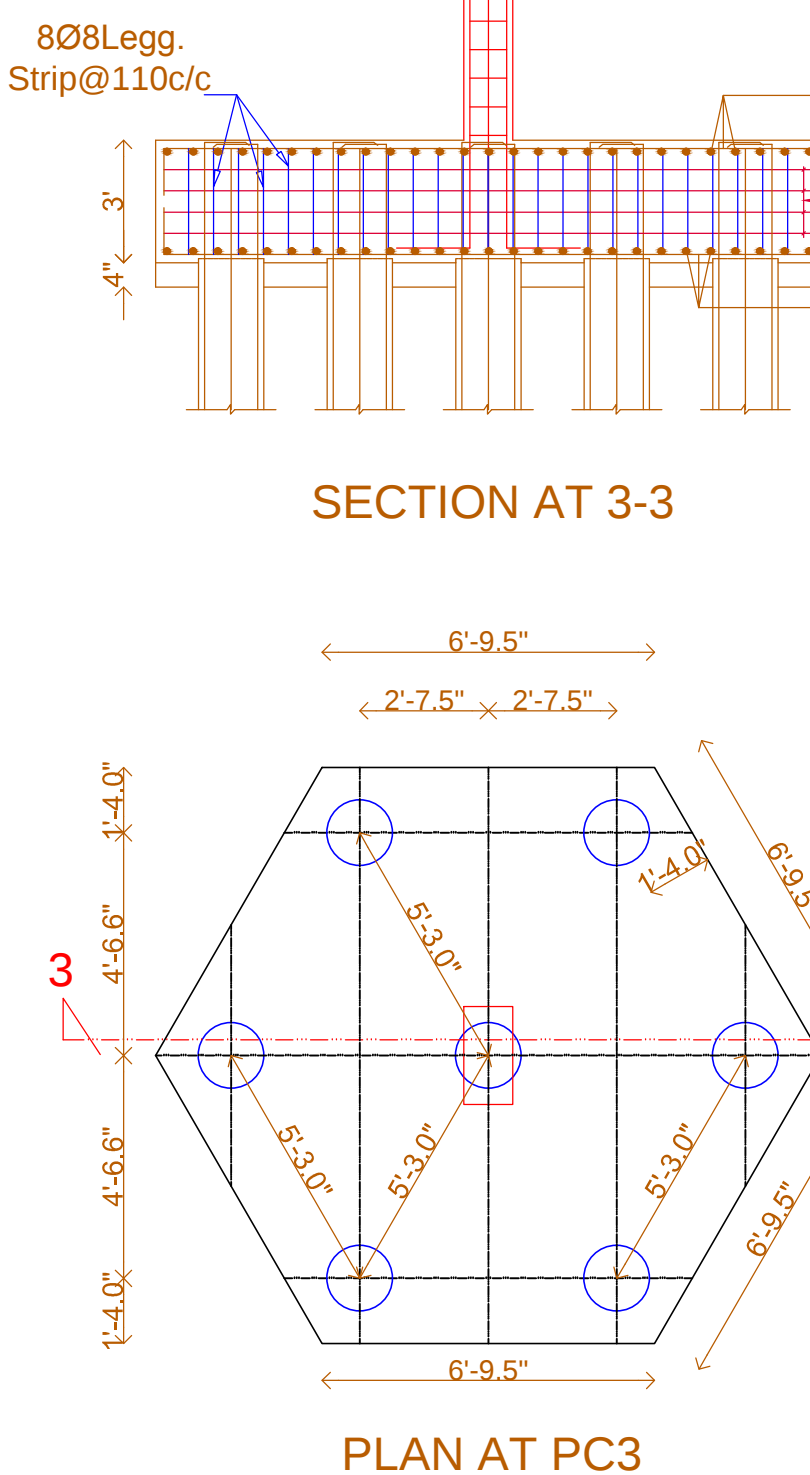

SECTION AT 3-3

PLAN AT PC3