


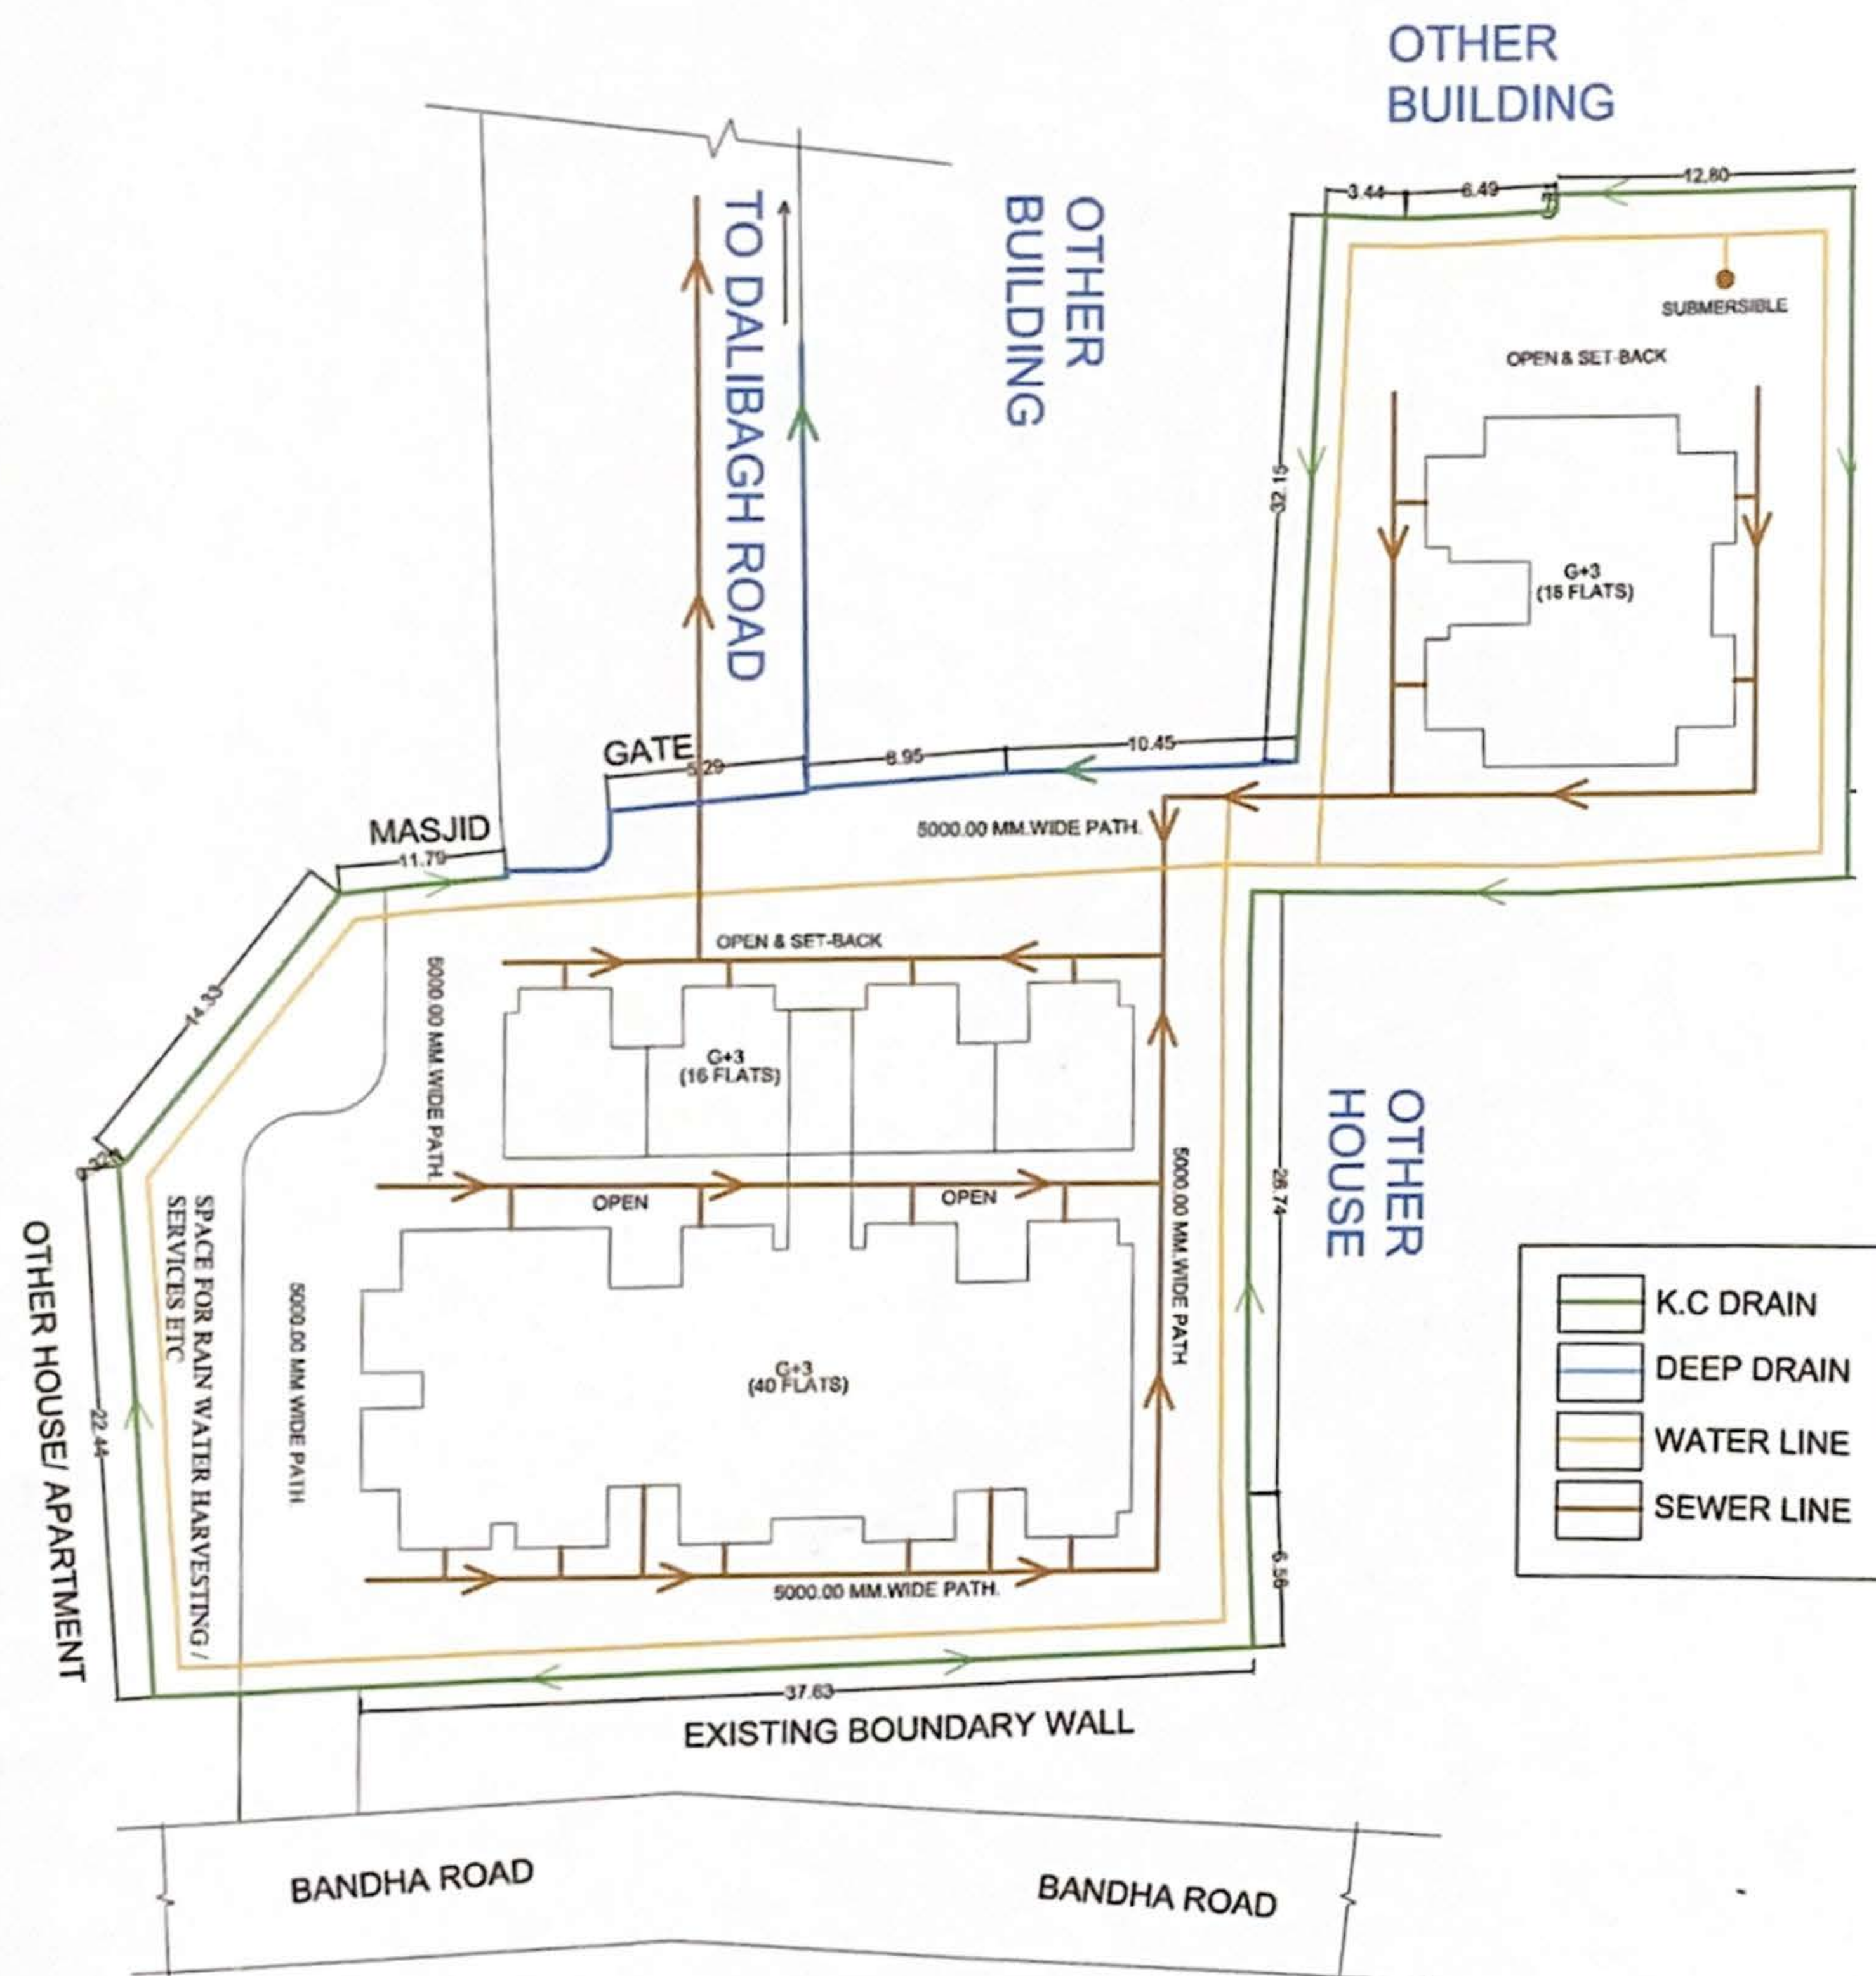

LAYOUT PLAN OF E.W.S. FLATS AT DALIBAGH ON ARAZI NO.-93, JIYAMAU, LUCKNOW

DETAIL OF E.W.S. FLATS:-

TOTAL NO. OF BLOCKS-	03
UNITS IN BLOCK-1	- 56
UNITS IN BLOCK-2	- 16
TOTAL NO. OF UNITS	- 72

AREA STATEMENT

S.NO.	PARTICULARS	AREA (IN SQM.)	PERCENTAGE
1.	TOTAL AREA OF SCHEME	2321.54 SQM.	100%
2.	AREA UNDER EWS BLOCKS	732.67 SQM.	31.56%
3.	AREA UNDER PATH, OPEN & SET BACK	1588.87 SQM.	68.44%

NOTES:-

1-THIS LAYOUT PLAN HAS BEEN PREPARED ON THE BASIS OF SURVEY PLAN GIVEN BY E.E. ZONE-06 BY EMAIL ON DATED 06.07.2023

1-THIS LAYOUT PLAN HAS BEEN PREPARED FOR SITE VERIFICATION ONLY

TENTATIVE

R E V I S I O N		
DRG. NO.-: LAYOUT/EWS/1/DALIBAGH/24		 NOT TO SCALE
DATE:-		
DEALT BY:-		
CHECKED BY:-		
LUCKNOW DEVELOPMENT AUTHORITY		

J.E.

A.E.

E.E.

AR. ADITYA KUSHWAHA
CA/2015/71428