


PROJECT :-
 PROPOSED RESIDENTIAL LAYOUT
 PLAN OF "MIRACLE HOMES PHASE-II",
 SITUATED ON GATA NO.-31, VILLAGE-
 MOTHARI, PARGANA -NAWABGANJ,
 TEH -NAWABGANJ, DISTT -BARABANKI.
 OWNER- MAX MIRACLE BUILD CARE L.L.P.

AREA STATEMENT :-


PLOT NO.	PLOT AREA
PLOT NO.- 17	6.71 M. X 15.85 M. = 106.35 SQMT
PLOT NO.- 18	6.71 M. X 15.85 M. = 106.35 SQMT
PLOT NO.- 19	6.71 M. X 15.85 M. = 106.35 SQMT
PLOT NO.- 20	6.71 M. X 15.85 M. = 106.35 SQMT
PLOT NO.- 45	15.85 M. X 6.71 M. = 106.35 SQMT
PLOT NO.- 46	15.85 M. X 6.71 M. = 106.35 SQMT
PLOT NO.- 47	15.85 M. X 6.71 M. = 106.35 SQMT
PLOT NO.- 48	15.85 M. X 6.71 M. = 106.35 SQMT
PLOT NO.- 49	15.85 M. X 6.71 M. = 106.35 SQMT
PLOT NO.- 50	15.85 M. X 6.71 M. = 106.35 SQMT
PLOT NO.- 51	15.85 M. X 6.71 M. = 106.35 SQMT
PLOT NO.- 52	15.85 M. X 6.71 M. = 106.35 SQMT
PLOT NO.- 53	15.85 M. X 6.71 M. = 106.35 SQMT
PLOT NO.- 54	15.85 M. X 6.71 M. = 106.35 SQMT
PLOT NO.- 55	15.85 M. X 6.71 M. = 106.35 SQMT
PLOT NO.- 56	15.85 M. X 6.71 M. = 106.35 SQMT
TOTAL PLOTTED AREA	- 1701.60 SQMT. (57.78%)
ROAD AREA	- 763.47 SQMT. (25.92%)
PARK AREA	- 479.93 SQMT. (16.30%)
TOTAL LAND AREA	- 2945.00 SQMT.

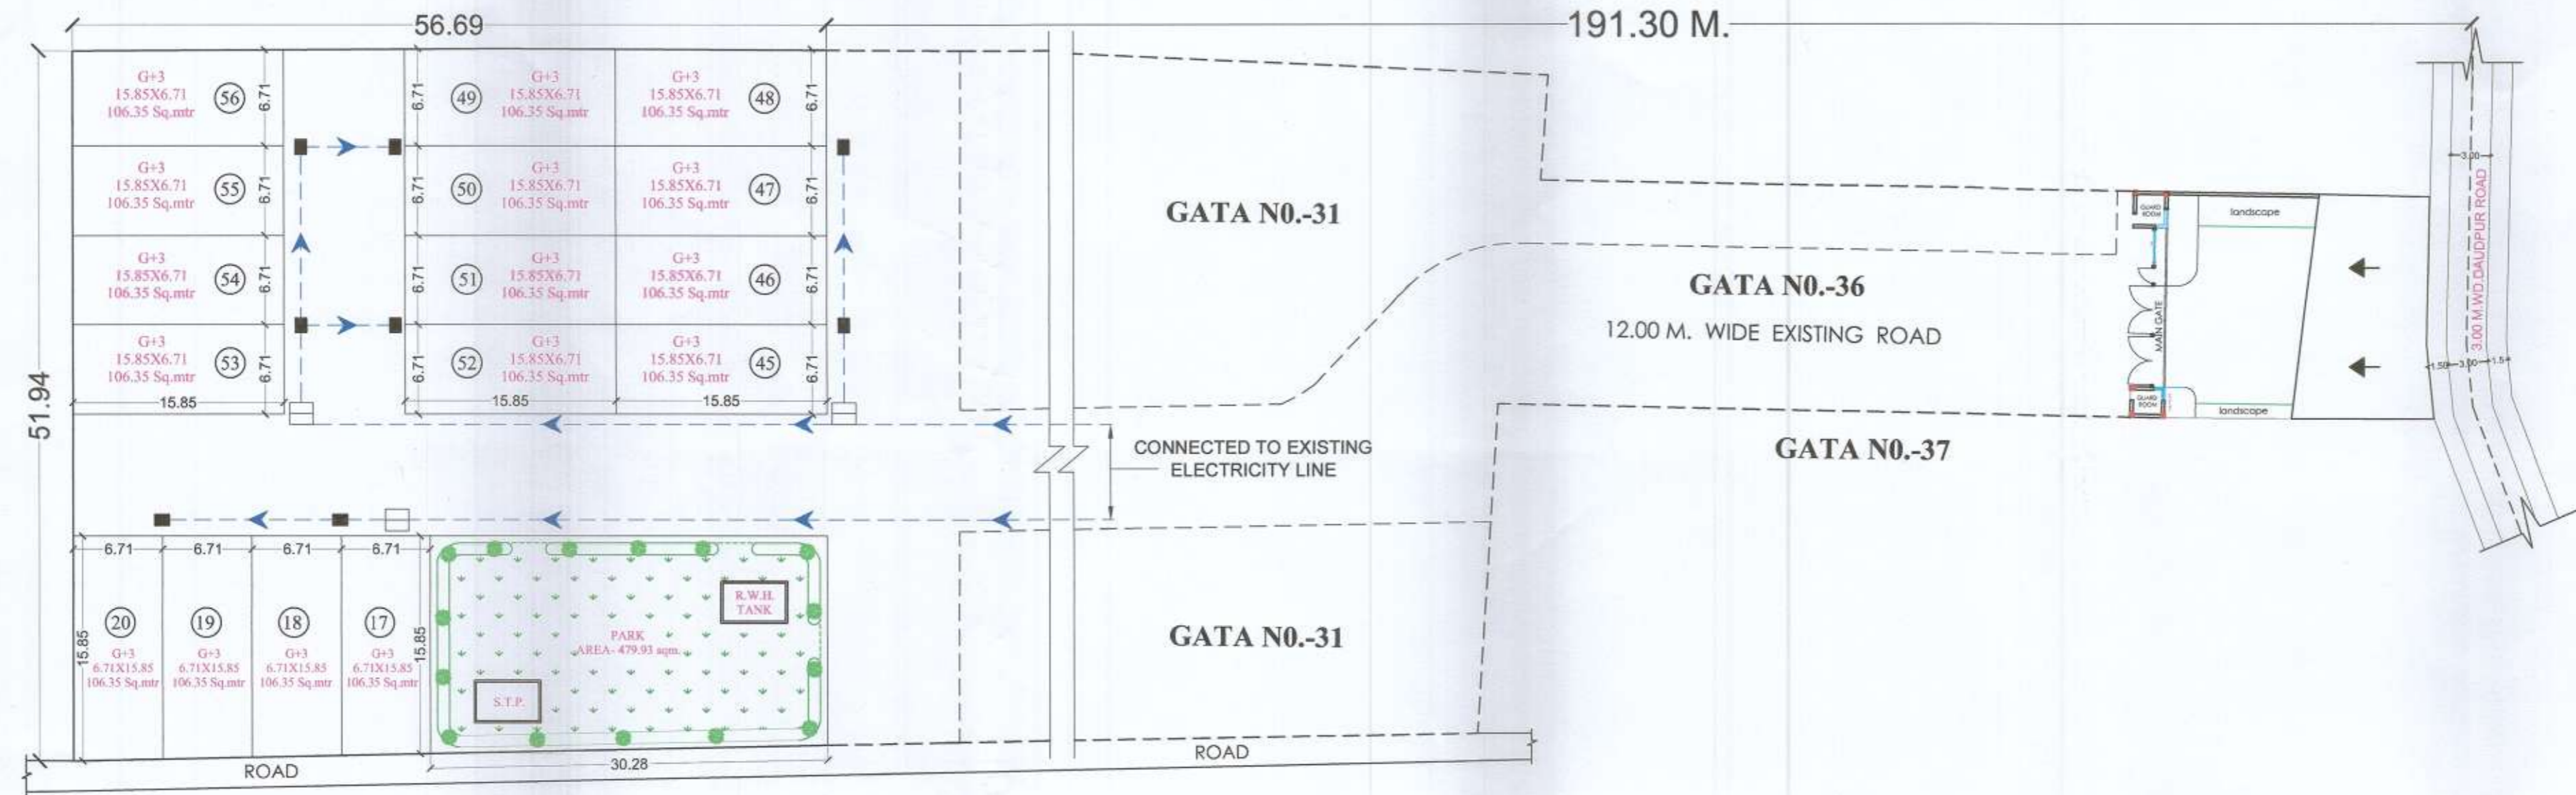

ELECTRICITY SUPPLY PLAN

LEGENDS:-

SYMBOL	DISCRIPTION
	BUSBAR
	SUB PANEL (G+3)

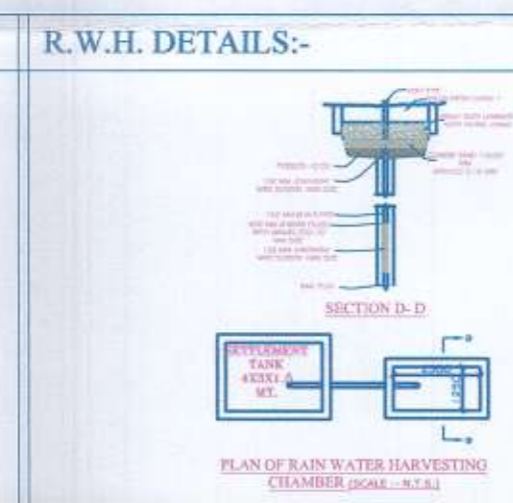

ARCHITECT :-