


**GOVINDPURAM HOUSING SCHEME ( गोविन्दपुरम आवासीय योजना)** at Village Mangupura khasra Nos. 642, 647, 648मि0, 649मि0, 650/1, 650/2, 651, 652, 653अ, 653ब, 654, 655, 656मि0, 658, 659, 669मि0, 669मि0, 672मि0, 672, 673, 674, 675, 676, 677, 678क, 678स, 679, 680क, 680ग, 681, 682, 683, 684, 685, 686, 687, 688, 689, 690, 691, 692, 693, 694, 696, 697ख, 697, 697मि0, 698, 699, 700, 701, 702, 703, 643, 644 and Village Manoharpur khasra Nos. 123, 124, 125, 127, 128, 149, 150, 151, 162, 168, 175, 176, 177, 178, 179, 180, 181, 182, 183, 184, 191, 192, 195, 196, 231, 234, 235, 236, 237, 238, 240, 241, 242, 243, 244, 245, 248, 259, 260, 261, 262, 263, 280, 282, 283, 287, 288, 197क, 197ख, 197ग, 197घ, 197च, 197ड, 290क, 290ख, 290ग, 290घ, 290च, 290छ, 290ड, 259/1303, 281, 126, 165, 239, 264

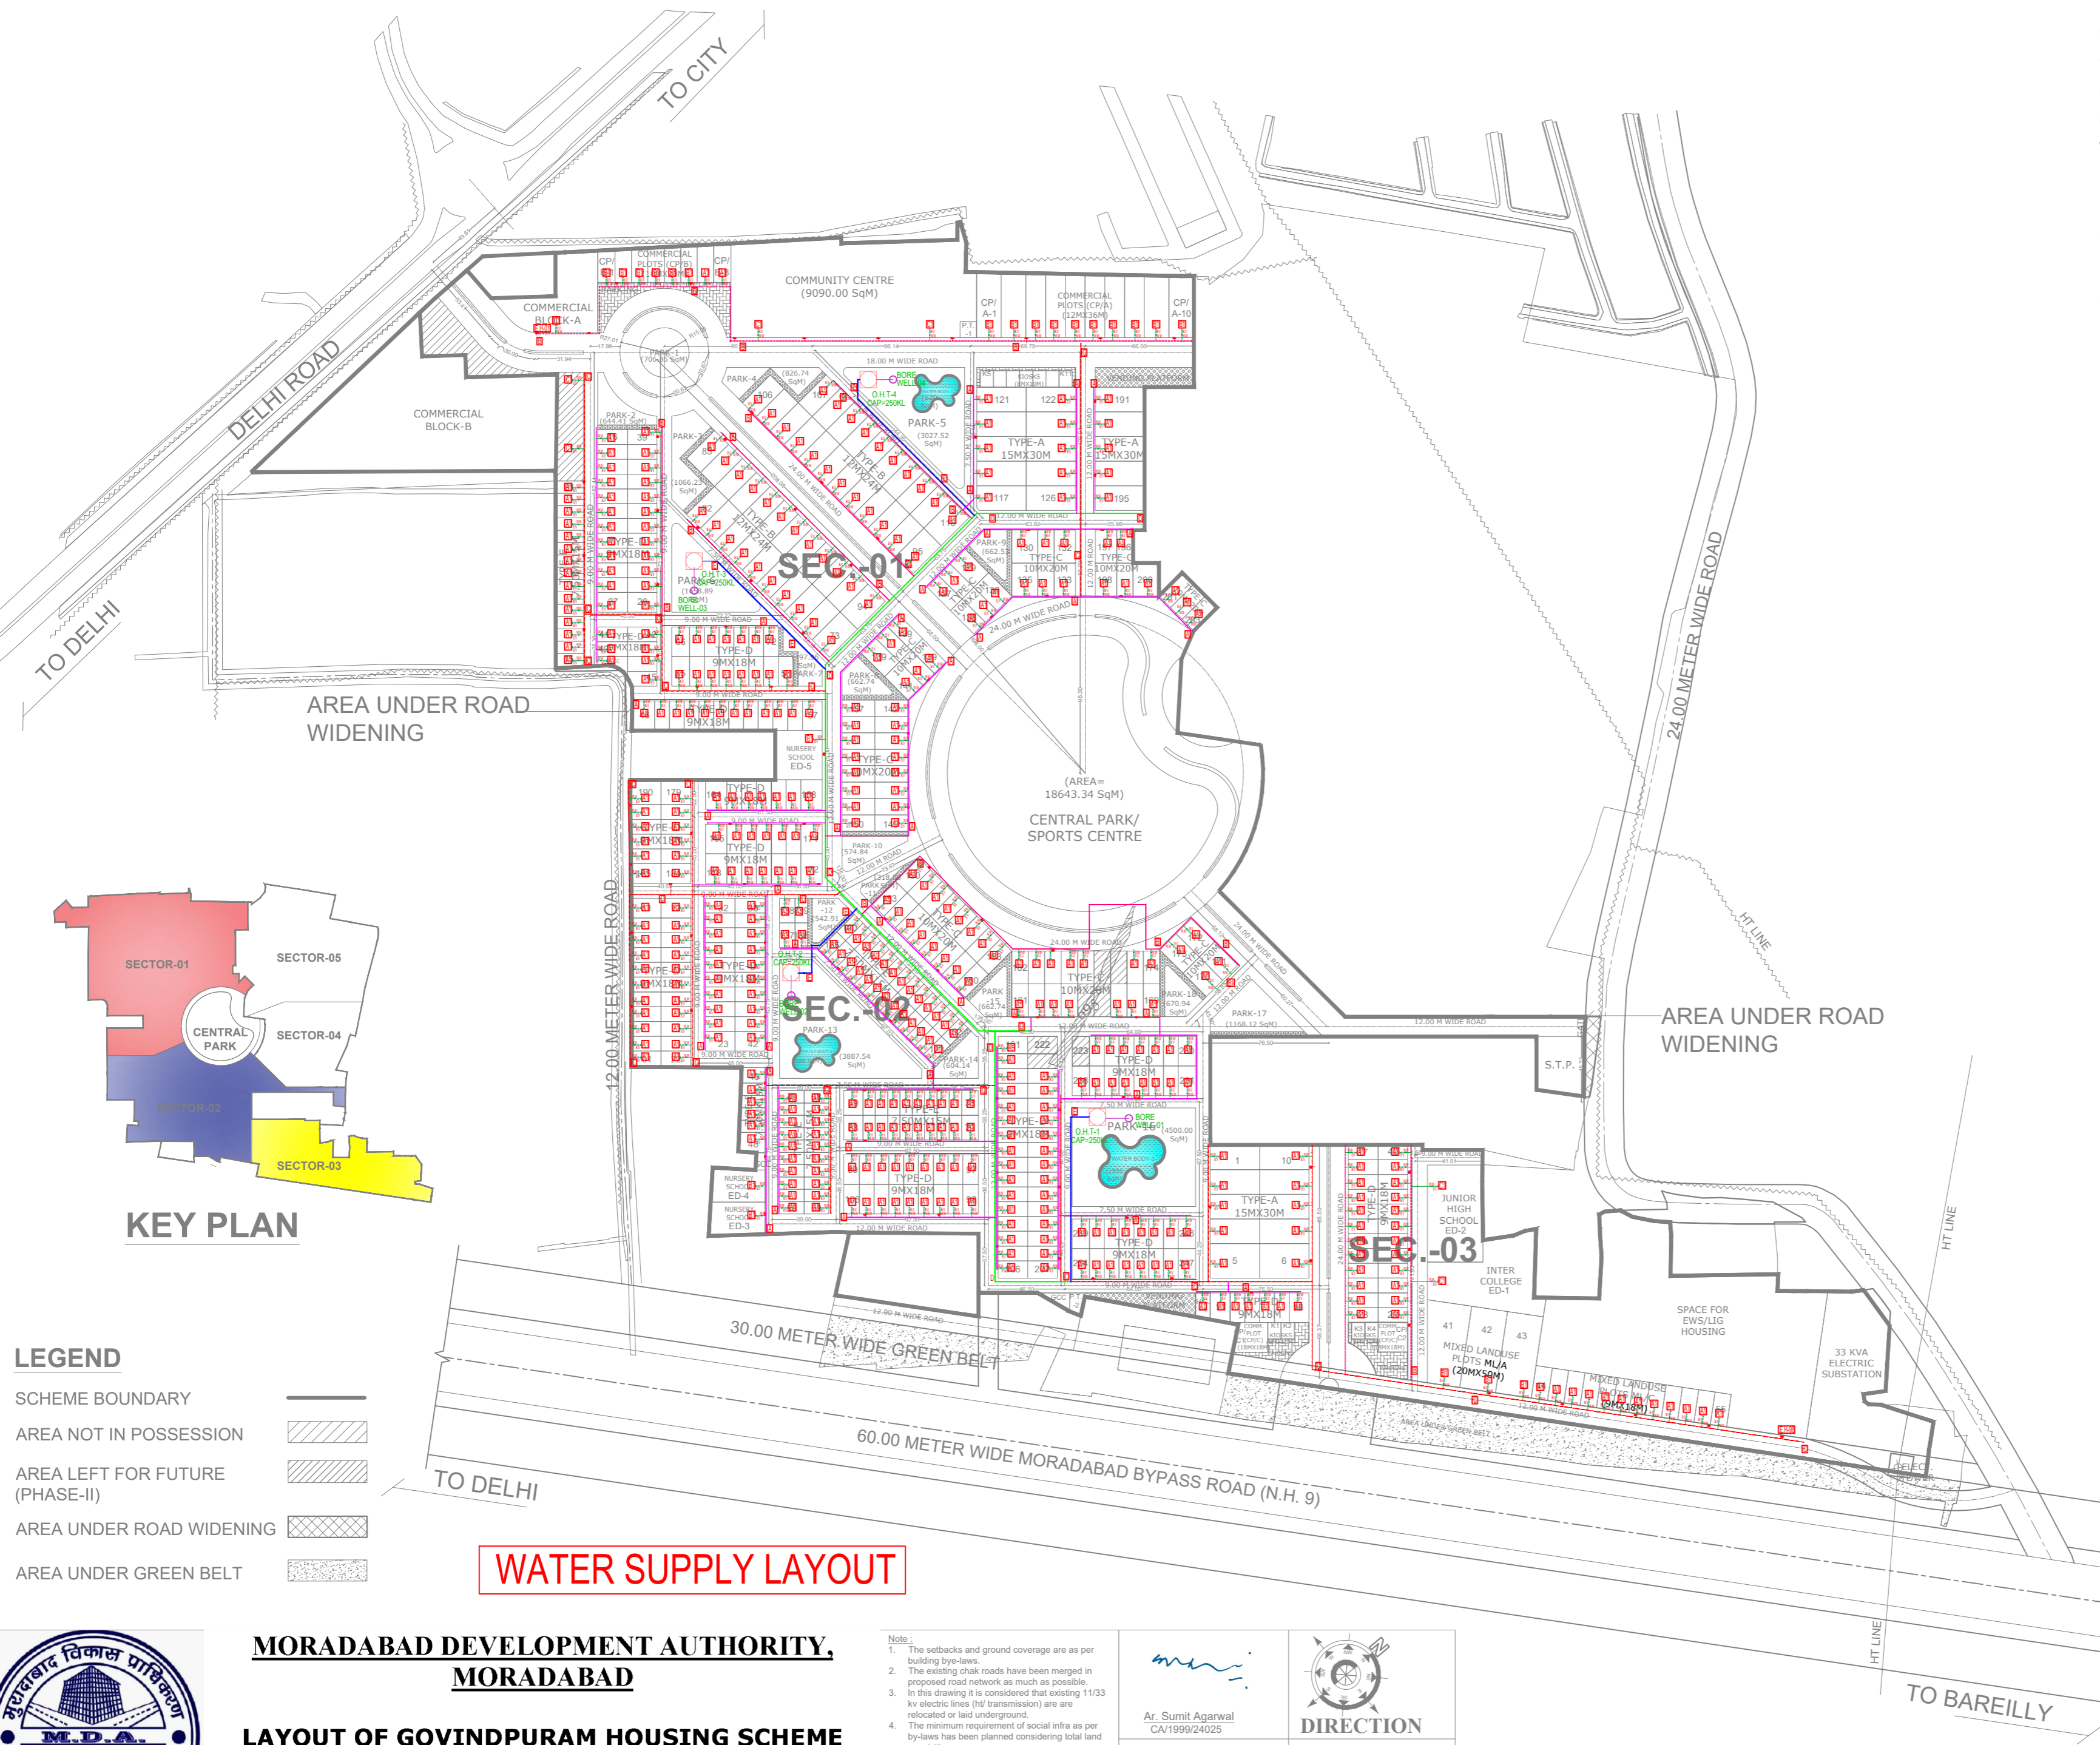


**EXTERNAL WATER SUPPLY LEGEND:-**

A	→	800 DOMESTIC WATER SUPPLY PIPE
B	→	1100 DOMESTIC WATER SUPPLY PIPE
C	→	1500 DOMESTIC WATER SUPPLY PIPE
D	→	2000 DOMESTIC WATER SUPPLY PIPE
E	→	2500 DOMESTIC WATER SUPPLY PIPE
A1	→	200 DWS TAPPING
B1	→	250 DWS TAPPING
C1	→	320 DWS TAPPING

E.F.H EXTERNAL FIRE HYDRANT

**LEGEND FOR WATER SUPPLY :-**

B.V	↔	BALL VALVE
V.C	↔	VALVE CHAMBER
W.M	↔	WATER METER
15mm to 50mm BALL VALVE AND ABOVE BUTTER FLY VALVE		

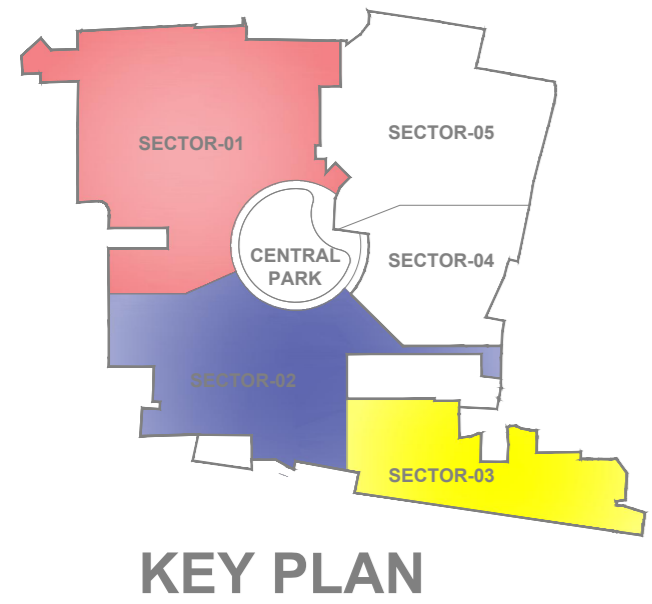

**LEGEND**

SCHEME BOUNDARY	—
AREA NOT IN POSSESSION	▨
AREA LEFT FOR FUTURE (PHASE-II)	▨
AREA UNDER ROAD WIDENING	▨
AREA UNDER GREEN BELT	▨

**WATER SUPPLY LAYOUT**



**MORADABAD DEVELOPMENT AUTHORITY,  
MORADABAD**

**LAYOUT OF GOVINDPURAM HOUSING SCHEME  
(गोविन्दपुरम आवासीय योजना) PHASE-1 AT VILLAGE  
MANGUPURA & MANOHARPUR, MORADABAD (U.P.)**

- Note:**
- The setbacks and ground coverage are as per building bye-laws.
  - The existing chak roads have been merged in proposed road network as much as possible.
  - In this drawing it is considered that existing 11/33 kv electric lines (H<sup>2</sup> transmission) are relocated or laid underground.
  - The minimum requirement of social infra as per by-laws has been planned considering total land acquisition.
  - Plot sizes mentioned in drawings are standard sizes except corner plots, which will be measured as per site.
  - In execution the area/ dimensions may deviate at site.
  - The services of this scheme are to be linked/ incorporated with the existing/ proposed services of the surrounding area.

Ar. Sumit Agarwal  
CA/1999/24025

**DIRECTION**

**ARCON**  
Shri KAILASHAM, 714, JANAKPURI,  
Bareilly 243122  
27-11-2025  
Mob: 9837099539  
email: sumit.architects@gmail.com  
sumit.architects@yahoo.com