



NORTH-

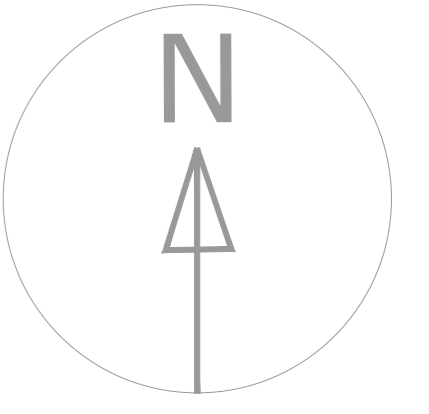

PLUMBING LEGEND:-		
S.NO.	DESCRIPTION	SYMBOL
1.	CATCH BASIN 450 X 450 MM	
2.	DRAIN CHANNEL - 300 MM WIDE	
3.	DRAIN PIPE	
4.	RAIN WATER HARVESTING	

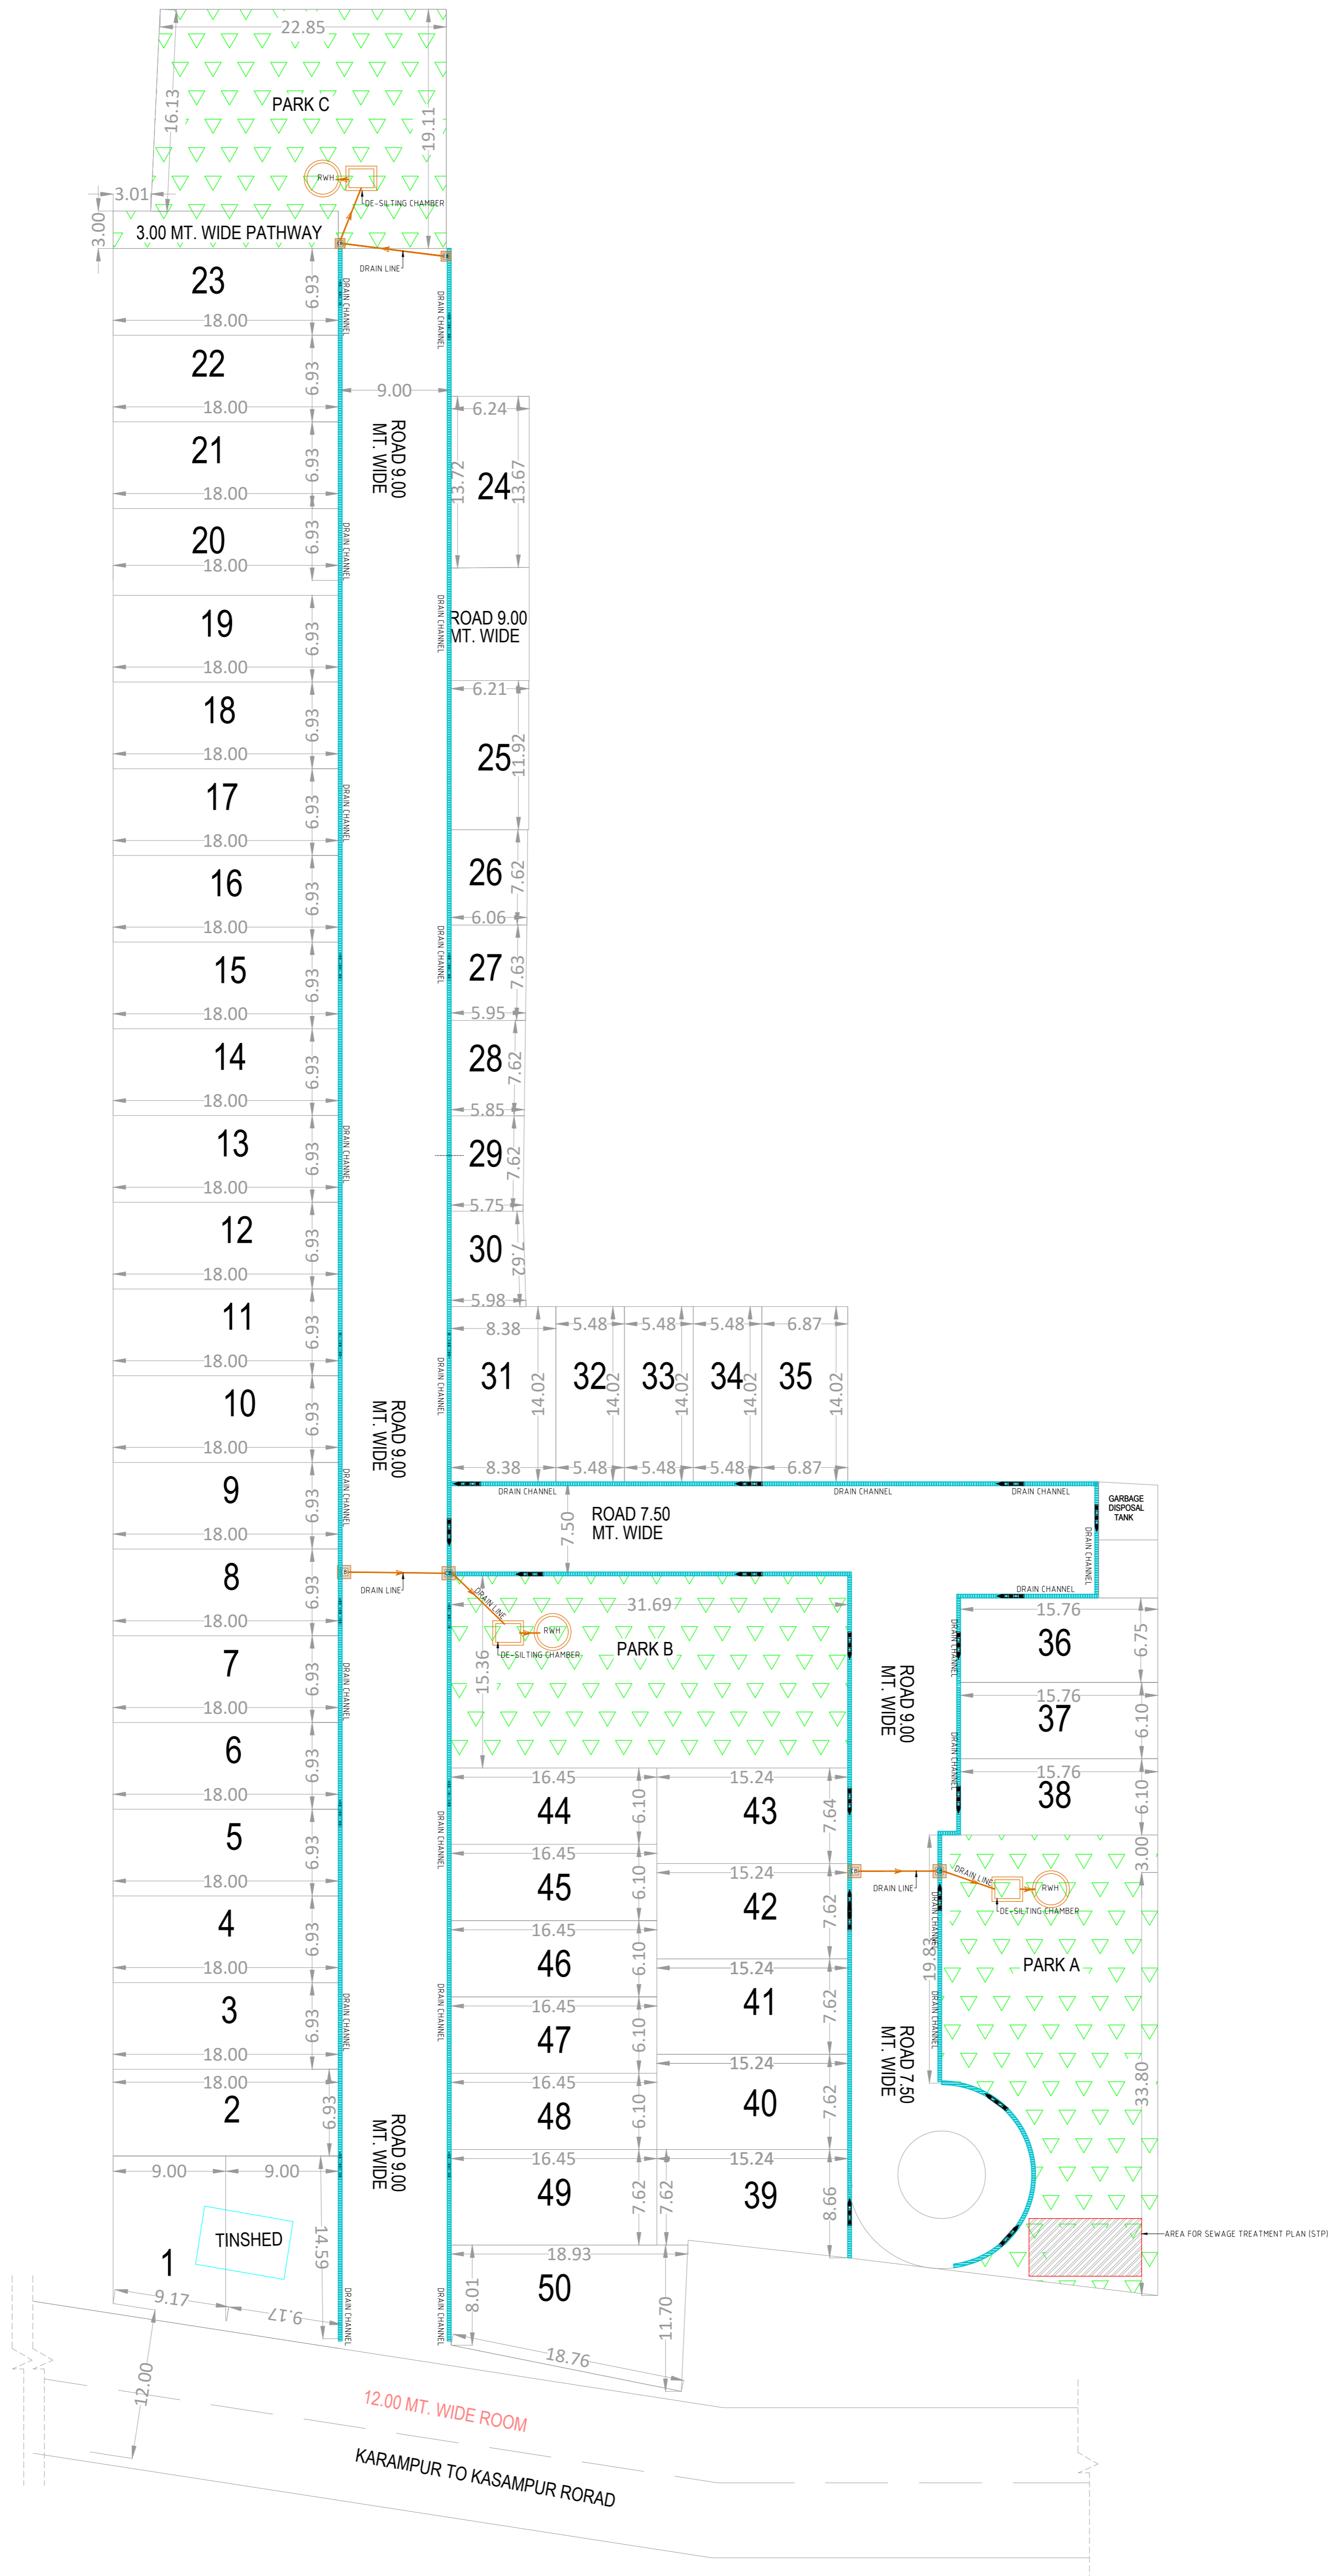

DRAINAGE LAYOUT OF SITE PLAN