


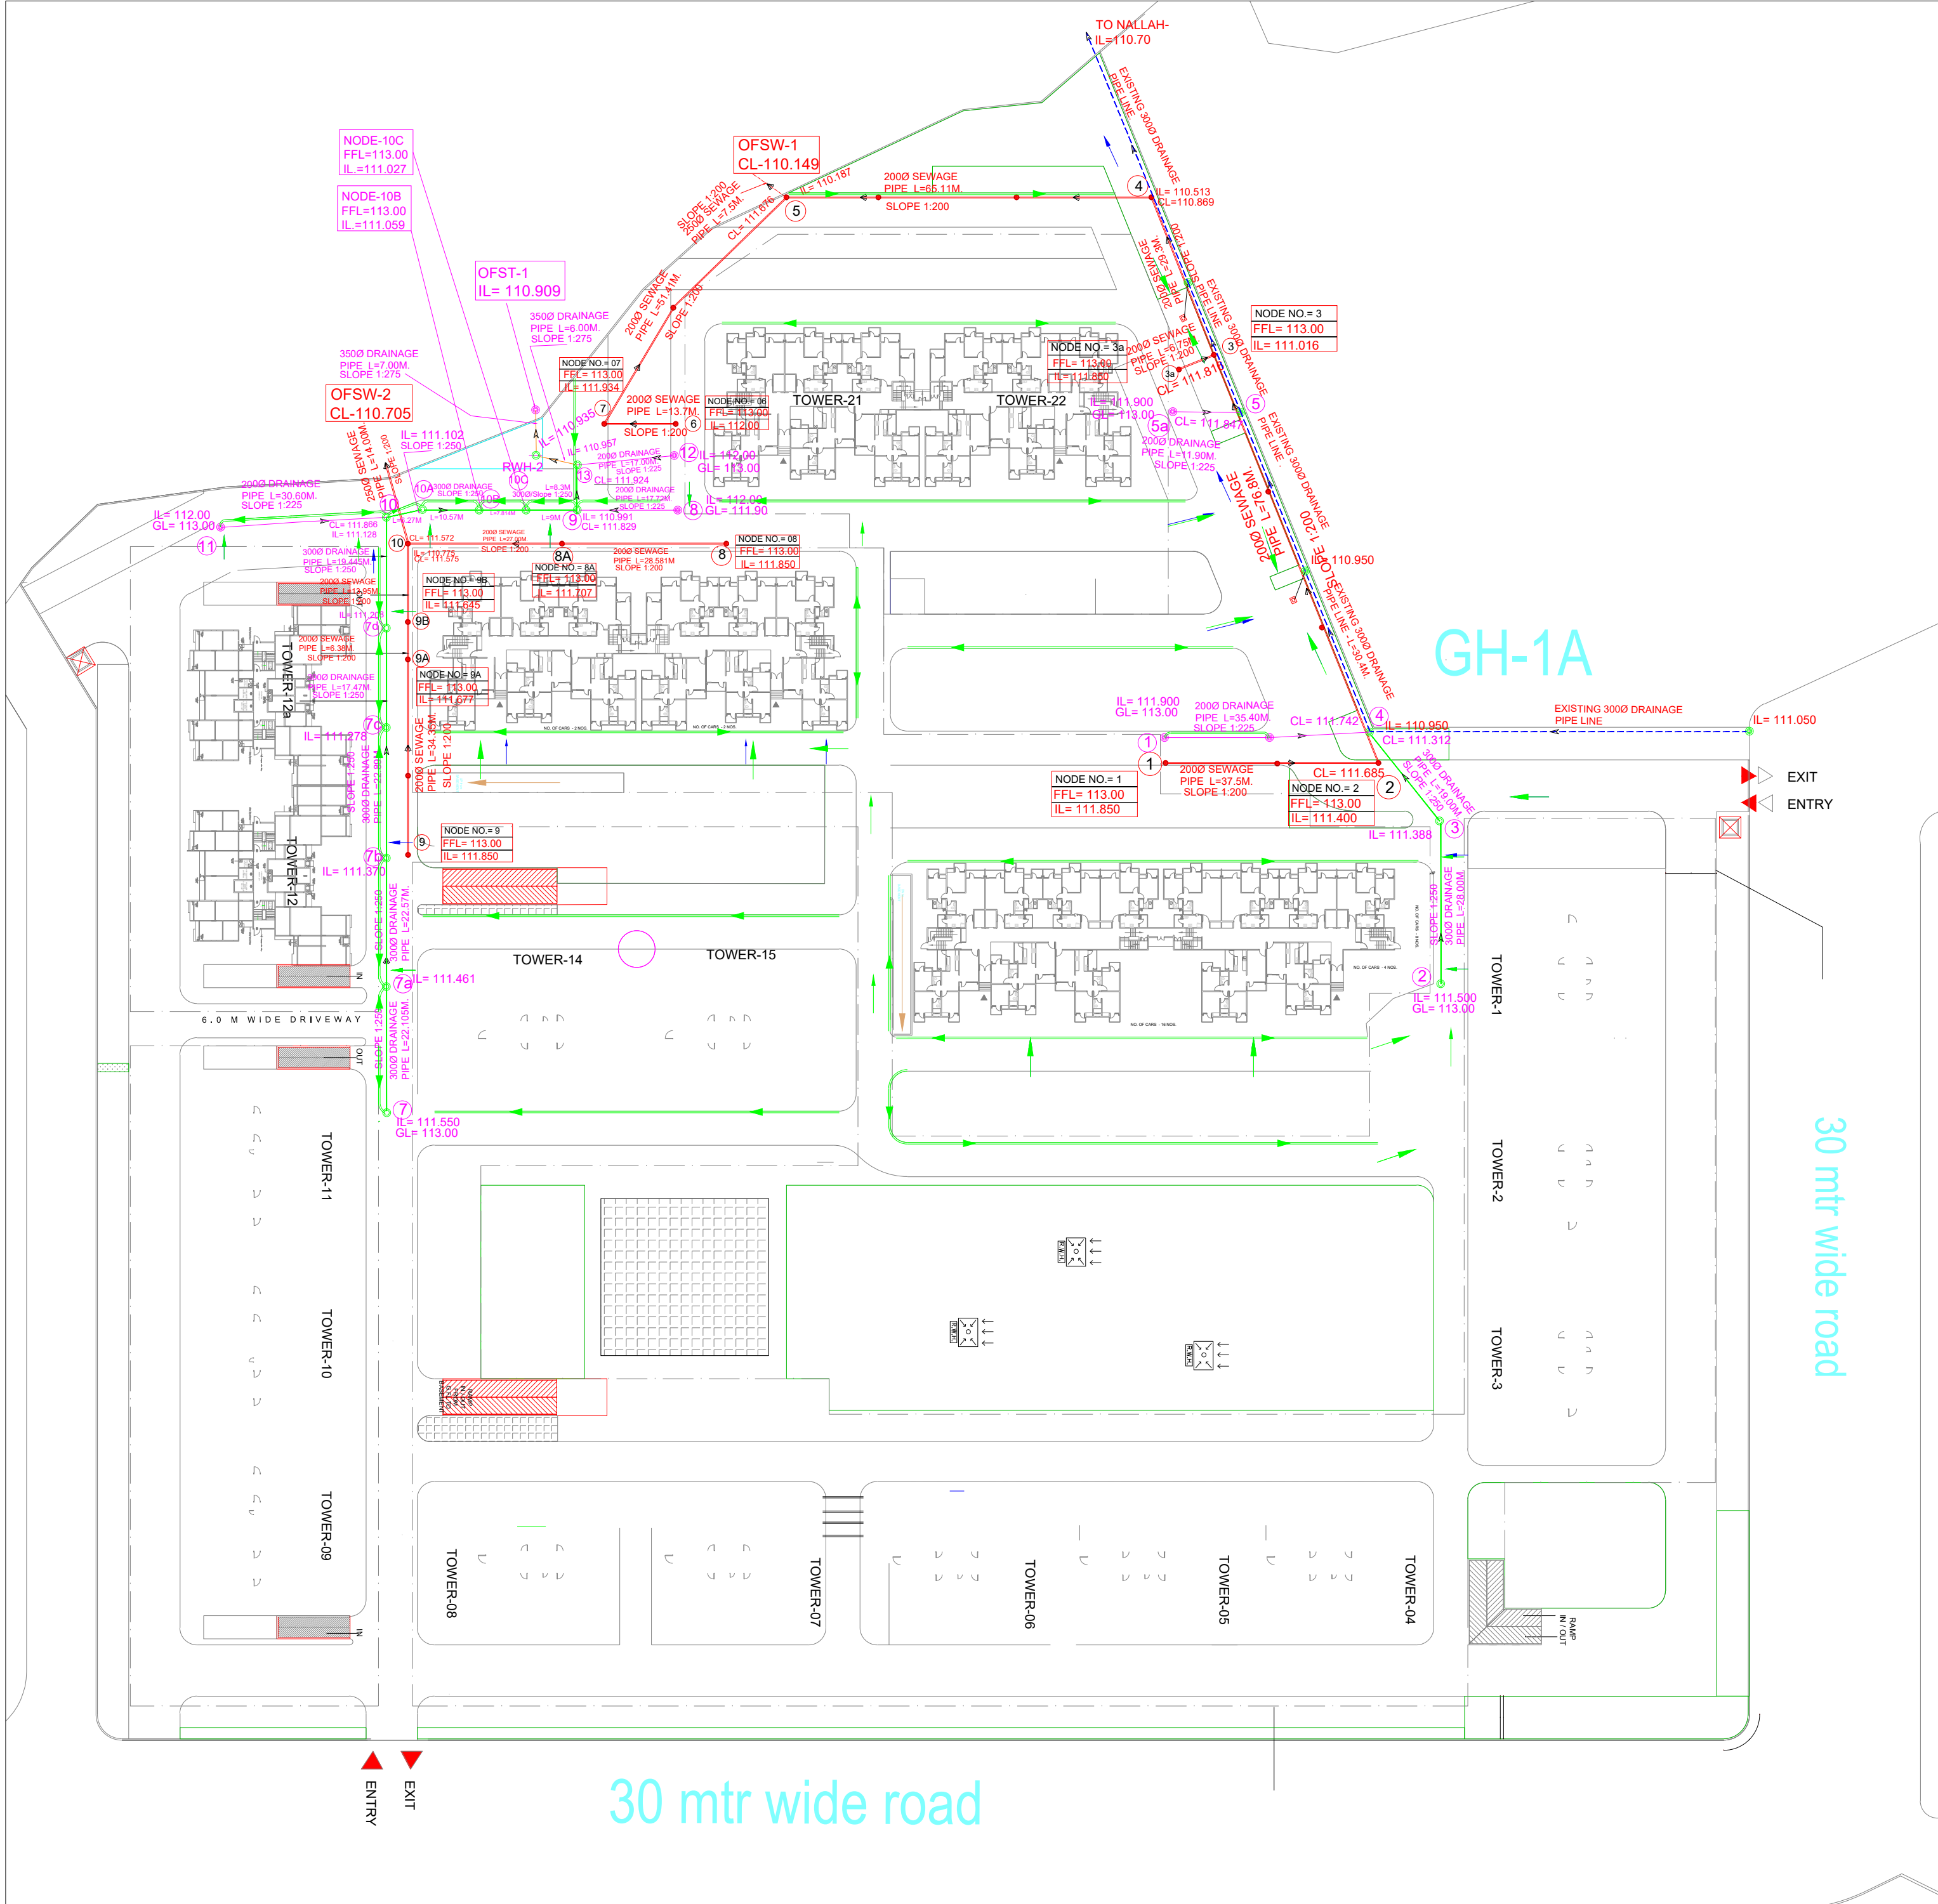

CLIENT:
PARDOS LUCKNOW DEVELOPERS PVT. LTD.
PUNJABI BHAWAN, 1ST FLOOR,
10 VISHNU DIGAMBAR MARG, NEW DELHI-110002

PROJECT:

PROPOSED GROUP HOUSING-1B,
AT SECTOR-G, POCKET-5
SUSHANT GOLF CITY
HI-TECH TOWNSHIP,LUCKNOW.

LEGEND TABLE		
S.NO.	DESCRIPTION	SYMBOL
1.	PROPOSED CIRCULAR MANHOLES.	
2.	EXISTING CIRCULAR MANHOLE.	
3.	FINISHED FORMATION LEVEL IN METER	F.F.L
4.	INVERT LEVEL OF MANHOLE IN METER	I.L.
5.	CONNECTION LEVEL	C.L.
6.	LENGTH IN METER	L.
7.	200 Ø DRAINAGE PIPE	
8.	250 Ø DRAINAGE PIPE	
9.	300 Ø DRAINAGE PIPE (EXISTING)	
10.	300 Ø DRAINAGE PIPE	
11.	350 Ø DRAINAGE PIPE	
12.	150 Ø STORM COLLECTION PIPE NP2	
13.	COLLECTION CHAMBER (600x450)	
14.	SEWAGE PIPE	
15.	CIRCULAR MANHOLE (Ø AS/SITE)	
15.	300 WD SAUCER DRAIN	

1		
NO	DATE OF ISSUE	MODE OF ISSUE

MEP CONSULTANT:
ENVIROCON ENGINEERING SERVICES
MEP CONSULTING ENGINEERS
225, Krishna Apartments, D-Block, Vikaspuri
New Delhi - 110018
Ph. No : 011-45506669/ 9818007611
E-Mail : envirocon23@gmail.com

STRUCTURAL CONSULTANT
ACECON ENGINEERS
A-269, L.G.F, SHIVALIK, MALVIYA NAGAR N. DELHI -17
TEL. - +91-11-46089284,5,6, FAX- +91-11-46089287
E- Mail - ace@acecon.in, URL: www.acecon.in

ARCH CONSULTANT:

DESIGN COLLABORATIVE CONSULTING
ENGINEERS, ARCHITECTS, PLANNERS, PROJECT MANAGERS
And Integrated Real Estate and Infrastructure Consultant.
416, Aggarwal Prestige Mall, Near M2K, Plot No. -2, Road 44, Pitampura,
New Delhi - 110034
EMAIL: designcollaborativeconsulting@gmail.com

TITLE:
CO-ORDINATED SEWERAGE & DRAINAGE
LAYOUT OF GH-1B

DRAWING STATUS:
☐ FOR INFORMATION ☐ ADVANCE COPY ☒ GFC

DRAWING NO.		REV	
GH1B-CSD-21/03		R3-19-07-2021	
APPROVED	CHECKED	DESIGNED	DRAWN
SCALE	JK	JK	Harish