


LANDSCAPE PLAN/ DEVELOPMENT PLAN

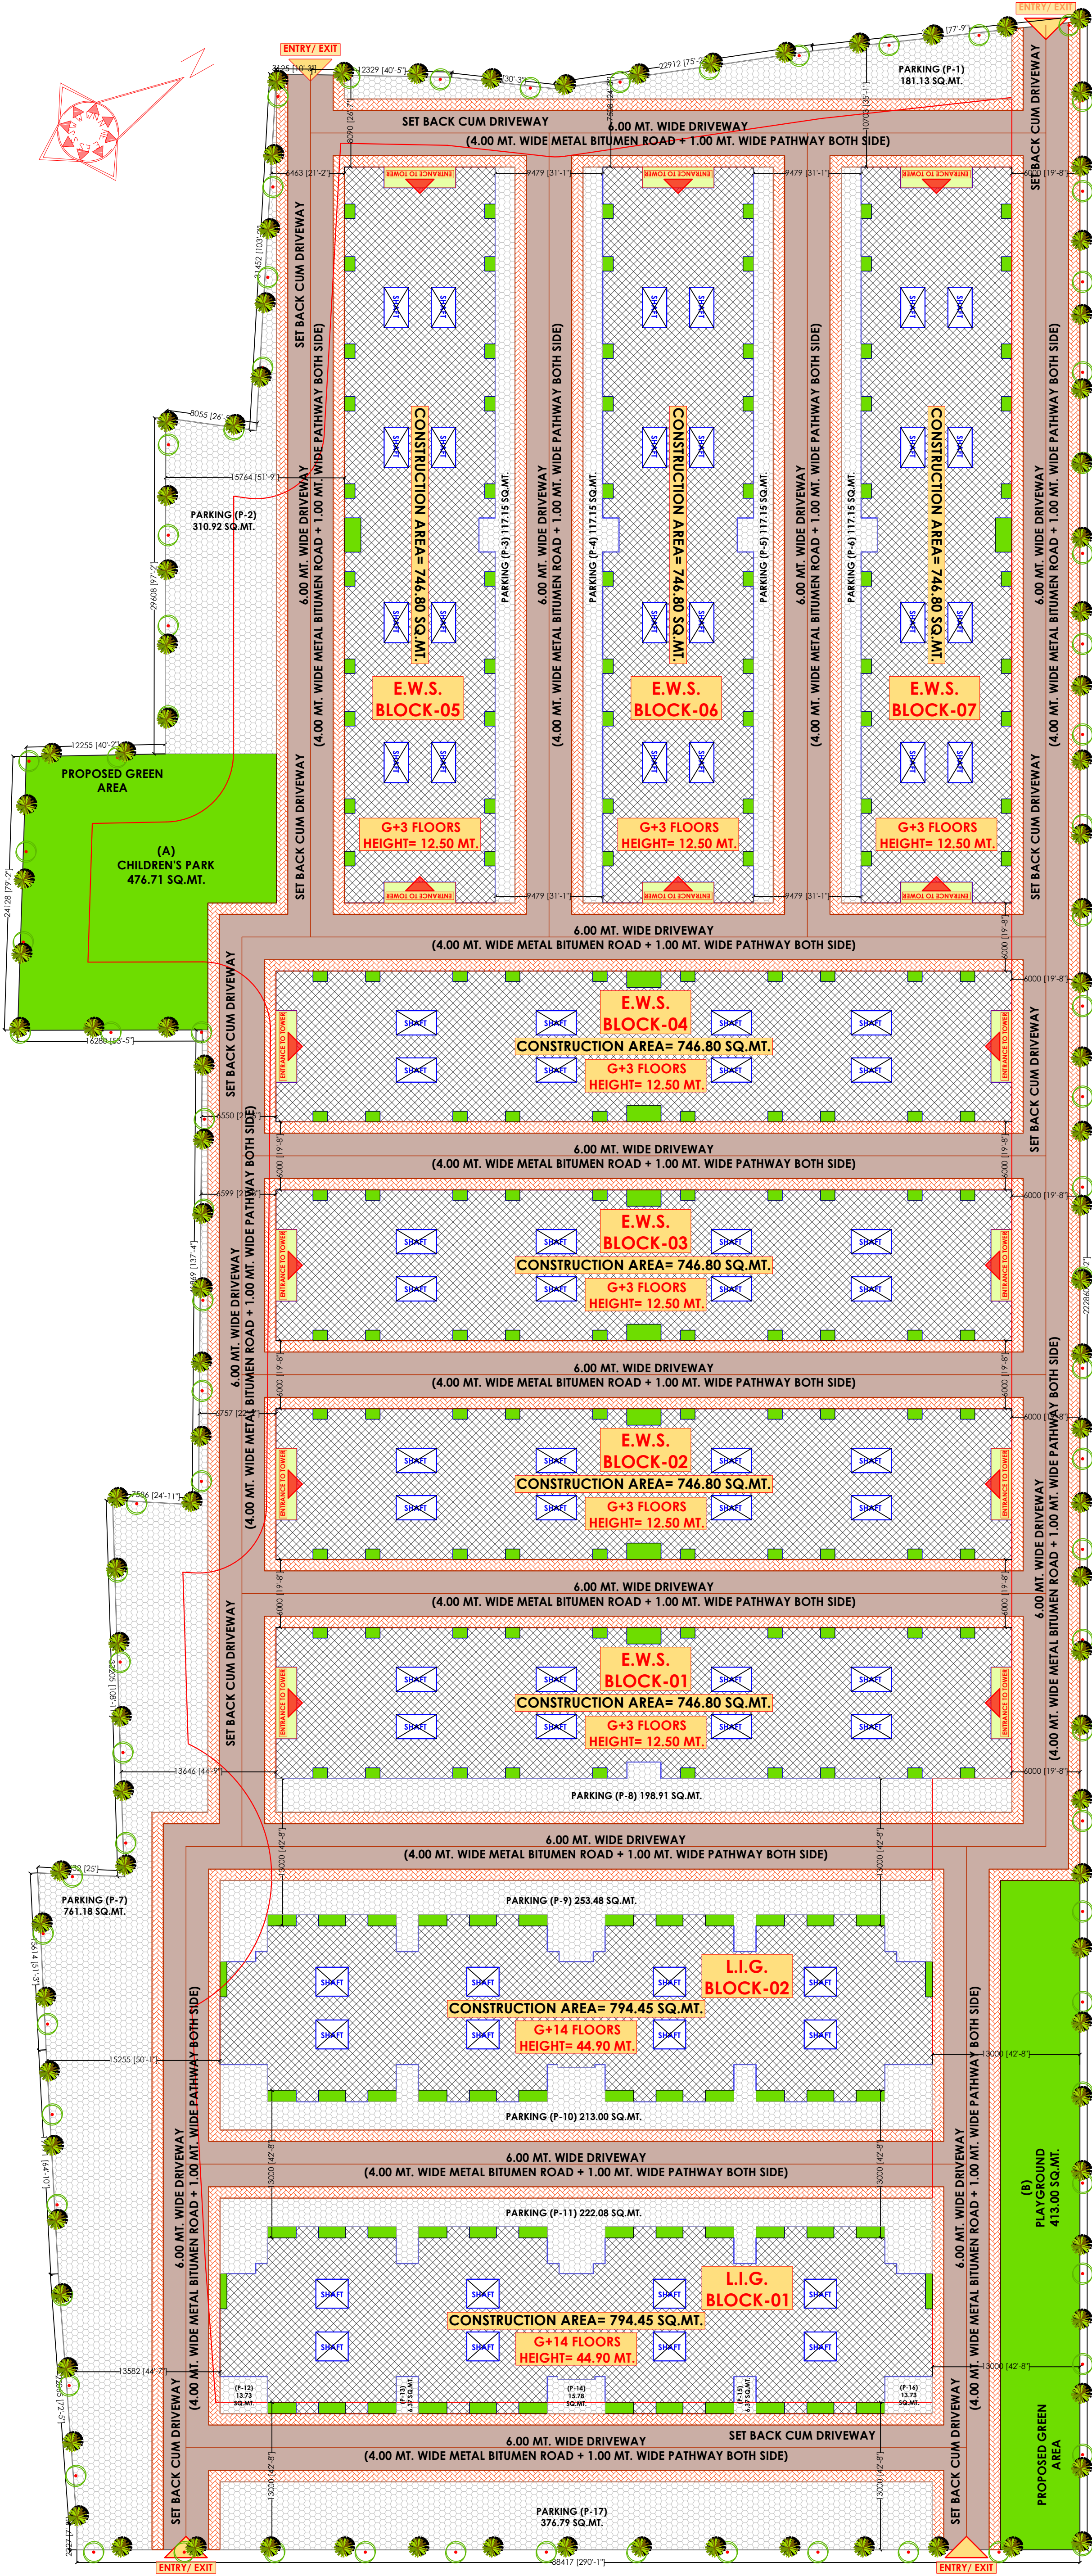

1		FICUS BENJAMINA-2
2		DELONIX REGIA
3		DELONIX REGIA-YELLOW
4		GALPHIMIA GRACILIS
5		EUPORBIA COTONIFOLIA
6		FICUS PANDA BALL
7		EUPHORBIA MILI

ATT-15_26-05-2023

TITLE- PROPOSED EWS/LIG
GROUP HOUSING FLATS, PLOT
NO.- GH-8 AT KHORABAR
TOWNSHIP, GORAKHPUR
GORAKHPUR VIKAS PRADHIKARAN,
GORAKHPUR

DRAUGHTSMAN	ASST. ENGINEER (MAP)	TOWN PLANNER
EX. ENGINEER	SECRETARY	VICE CHAIRMAN
ISSUED BY:- NARENDRA RAI	SCALE:- 1:300	DATE:- 26-05-2023
DESIGNED BY:- AR. AKASH KUMAR SINGH	CHECKED BY:- AR. ASHISH SRI.	

NOTE:-
1. THIS DRAWING IS SUBMITTED TO KK CONSTRUCTIONS & BUILDERS FOR FINAL
APPROVAL OF GORAKHPUR DEVELOPMENT AUTHORITAS PER CONDITIONS OF
TENDER.
2. THE PLAN ARE MADE AS PER PREVAILING BUILDING BYE-LAWS AND EXPECT THE
DEVELOPMENT AUTHORITY OFFICIAL TO CROSS CHECK THE SAME.

ARCHITECTS:-

ARCHITECTURAL SERVICES PVT. LTD.
935/D MATRI ANCHAL, GORAKHNATH RAILWAY CROSSING, GORAKHPUR
TEL:- 0551-2255290, MOB:- +91-9415321836, WEBSITE:- WWW.ACORE.CO.IN