


S.NO.	FLOORS	F.A.R.	AREA (sq.mt.)	NON F.A.R. AREA (sq.mt.)	5% (in part of 5% of total permissible f.a.r.)
1	GROUND FLOOR	2,518.62	60.12	105.76	36
2	FIRST FLOOR	2,488.42	65.13	110.77	39
3	SECOND FLOOR	2,488.42	65.13	110.77	39
4	THIRD FLOOR	2,488.42	65.13	110.77	39
5	FOURTH FLOOR	2,488.42	65.13	110.77	39
6	FIFTH FLOOR	2,488.42	65.13	110.77	39
7	SIXTH FLOOR	2,488.42	65.13	110.77	39
8	SEVENTH FLOOR	2,488.42	65.13	110.77	39
9	EIGHTH FLOOR	2,488.42	65.13	110.77	39
10	NINTH FLOOR	2,488.42	65.13	110.77	39
11	TENTH FLOOR	2,488.42	65.13	110.77	39
12	TERRACE FLOOR	---	---	---	---
TOTAL		27,402.82	711.42	1,466.56	426

AREA STATEMENT (BLOCK - 1) TOWER - B, C, D, E

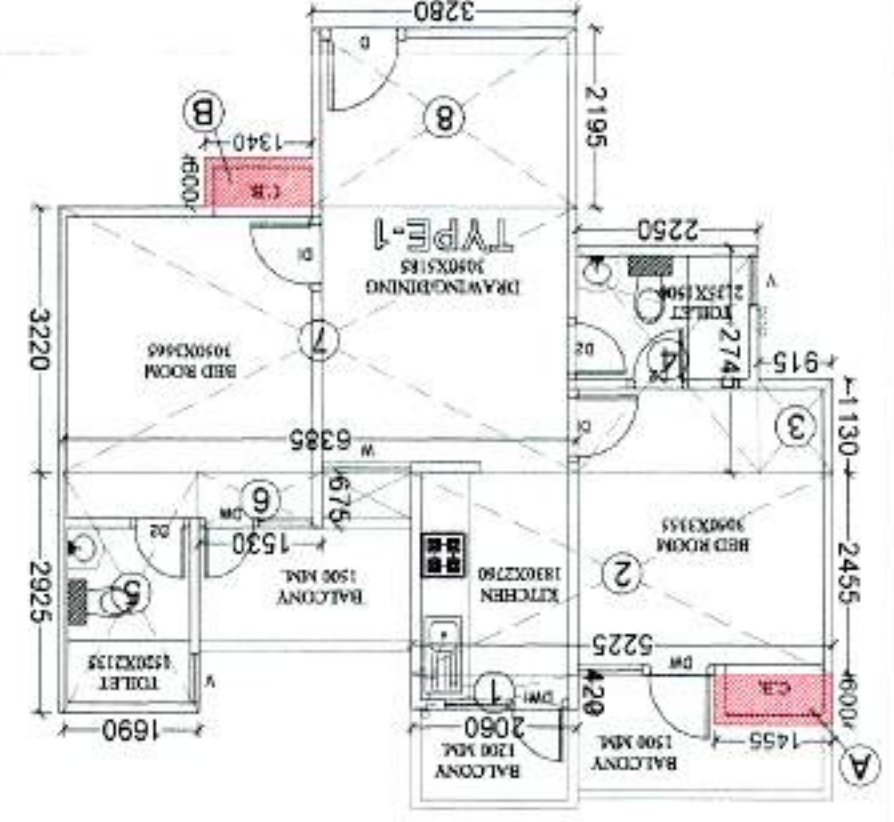


S. NO.	DIMENSIONS	AREA (sq.mt.)
10.	2,195 X 2,670	5.86
11.	2,310 X 2,195	5.07
12.	50,585 X 1,800	91.05
TOTAL AREA		101.98
LESS - LIFT LOBBY AREA		---
Circulation area - lift lobby area		---
TOTAL AREA		101.98
LIFT LOBBY AREA (part - 3)		---
(in non f.a.r. part of 5% of total f.a.r.)		---
SHAFT AREA (part - 3)		---
(in non f.a.r. part of 5% of total f.a.r.)		---
TOTAL AREA		8.31
A.	2,310 X 1,800 X 2	8.31
S. NO. DIMENSIONS AREA (sq.mt.)		---
TOTAL AREA		3.33 sq.mt.
CUB - BOARD AREA (TYPE-1)		---
(in non f.a.r. part of 5% of total f.a.r.)		---
S. NO. DIMENSIONS AREA (sq.mt.)		---
S1.	1,340 X 0.830	1.11
S2.	2,680 X 0.830	2.22
TOTAL AREA		3.33 sq.mt.

CIRCULATION AREA (part - 3)

S. NO.	DIMENSIONS	AREA (sq.mt.)
1.	2,060 X 0.420	0.86
2.	5,225 X 2.455	12.82
3.	0.915 X 1.130	1.03
4.	2,260 X 2.745	6.17
5.	1,690 X 2.925	4.94
6.	1,530 X 0.675	1.03
7.	6,385 X 3.220	20.55
8.	3,280 X 2.195	7.19
TOTAL AREA		54.59
CUB - BOARD AREA (TYPE-1)		---
(in non f.a.r. part of 5% of total f.a.r.)		---
S. NO. DIMENSIONS AREA (sq.mt.)		---
A.	1,455 X 0.600	0.87
B.	1,340 X 0.600	0.80
TOTAL AREA		1.67 sq.mt.


S. NO.	DIMENSIONS	AREA (sq.mt.)
1.	2,310 X 2,310	5.33
2.	2,195 X 0.600	1.31
3.	2,310 X 1,595	3.68
4.	46,255 X 1,800	83.25
TOTAL AREA		93.57
LESS - LIFT LOBBY AREA		---
Circulation area - lift lobby area		---
TOTAL AREA		93.57
LIFT LOBBY AREA (part - 1)		---
(in non f.a.r. part of 5% of total f.a.r.)		---
SHAFT AREA (part - 1)		---
(in non f.a.r. part of 5% of total f.a.r.)		---
TOTAL AREA		3.23 sq.mt.
S2.	2,680 X 0.830	2.22
S1.	1,225 X 0.830	1.01
TOTAL AREA		3.23 sq.mt.

AREA DETAIL (part - 1)

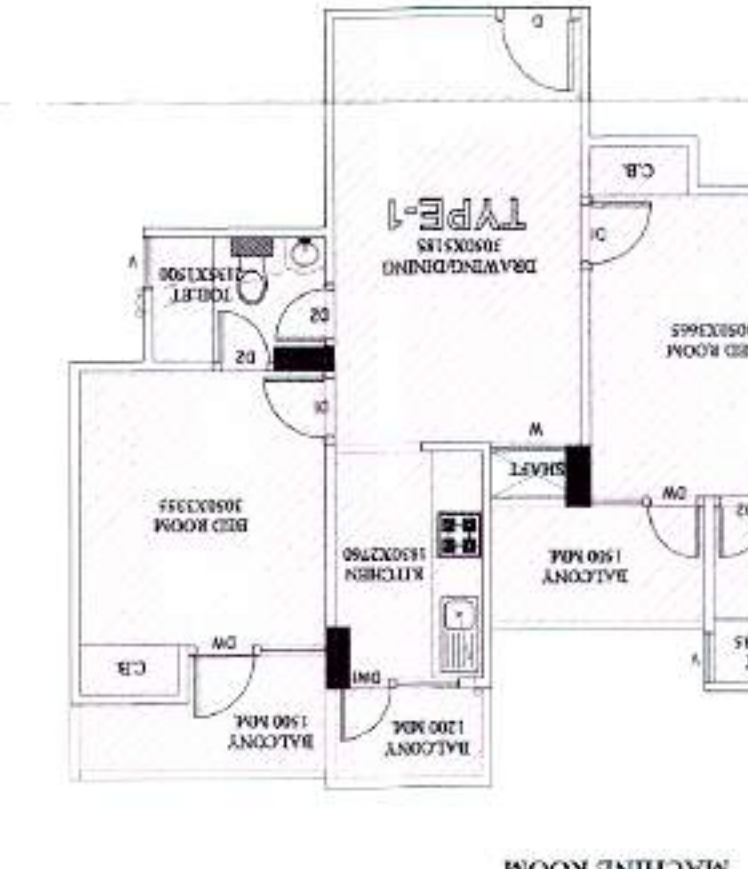

S. NO.	DIMENSIONS	AREA (sq.mt.)
1.	2,060 X 0.420	0.86
2.	5,225 X 2.455	12.82
3.	0.915 X 1.130	1.03
4.	2,260 X 2.745	6.17
5.	1,690 X 2.925	4.94
6.	1,530 X 0.675	1.03
7.	6,385 X 3.220	20.55
8.	3,280 X 2.195	7.19
TOTAL AREA		54.59
CUB - BOARD AREA (TYPE-1)		---
(in non f.a.r. part of 5% of total f.a.r.)		---
S. NO. DIMENSIONS AREA (sq.mt.)		---
A.	1,455 X 0.600	0.87
B.	1,340 X 0.600	0.80
TOTAL AREA		1.67 sq.mt.

AREA DETAIL (part - 2)

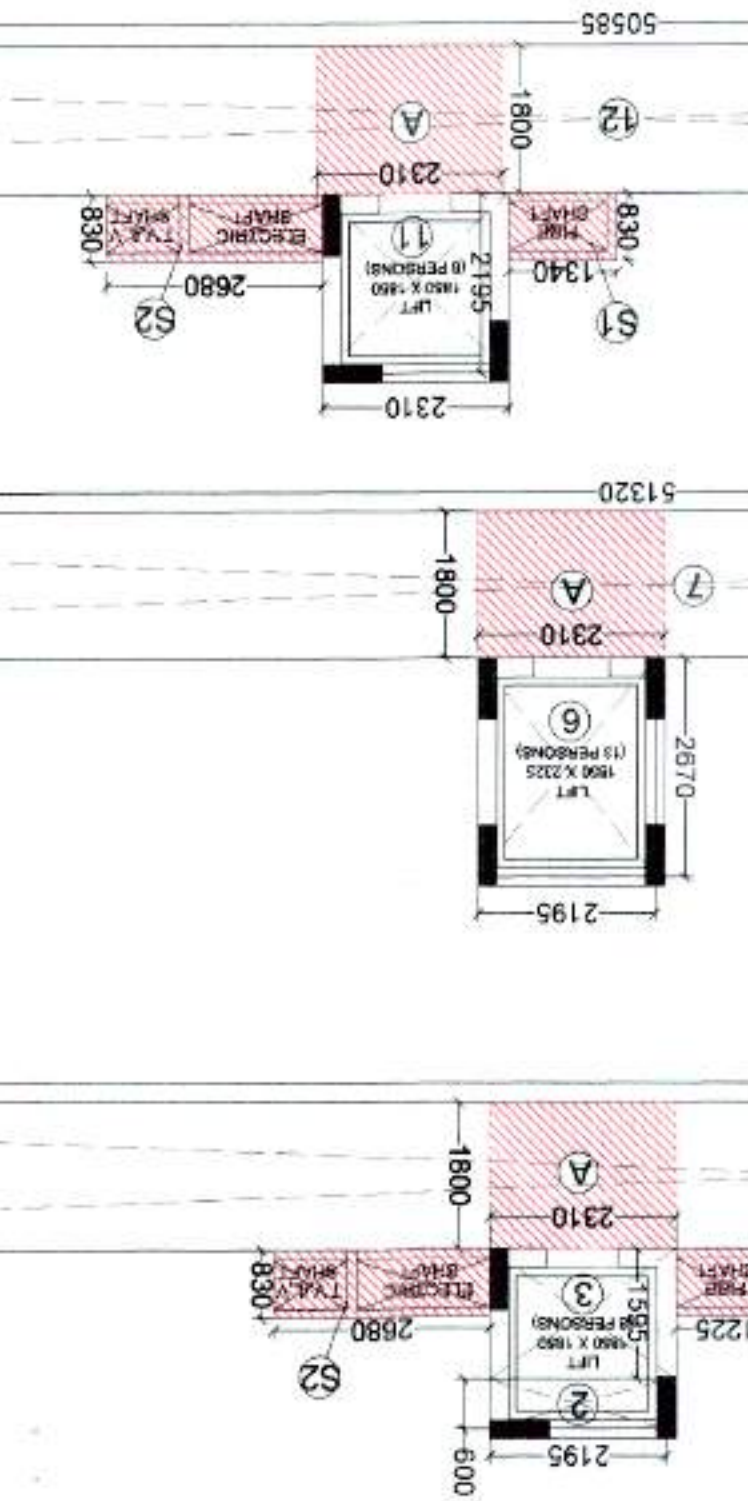




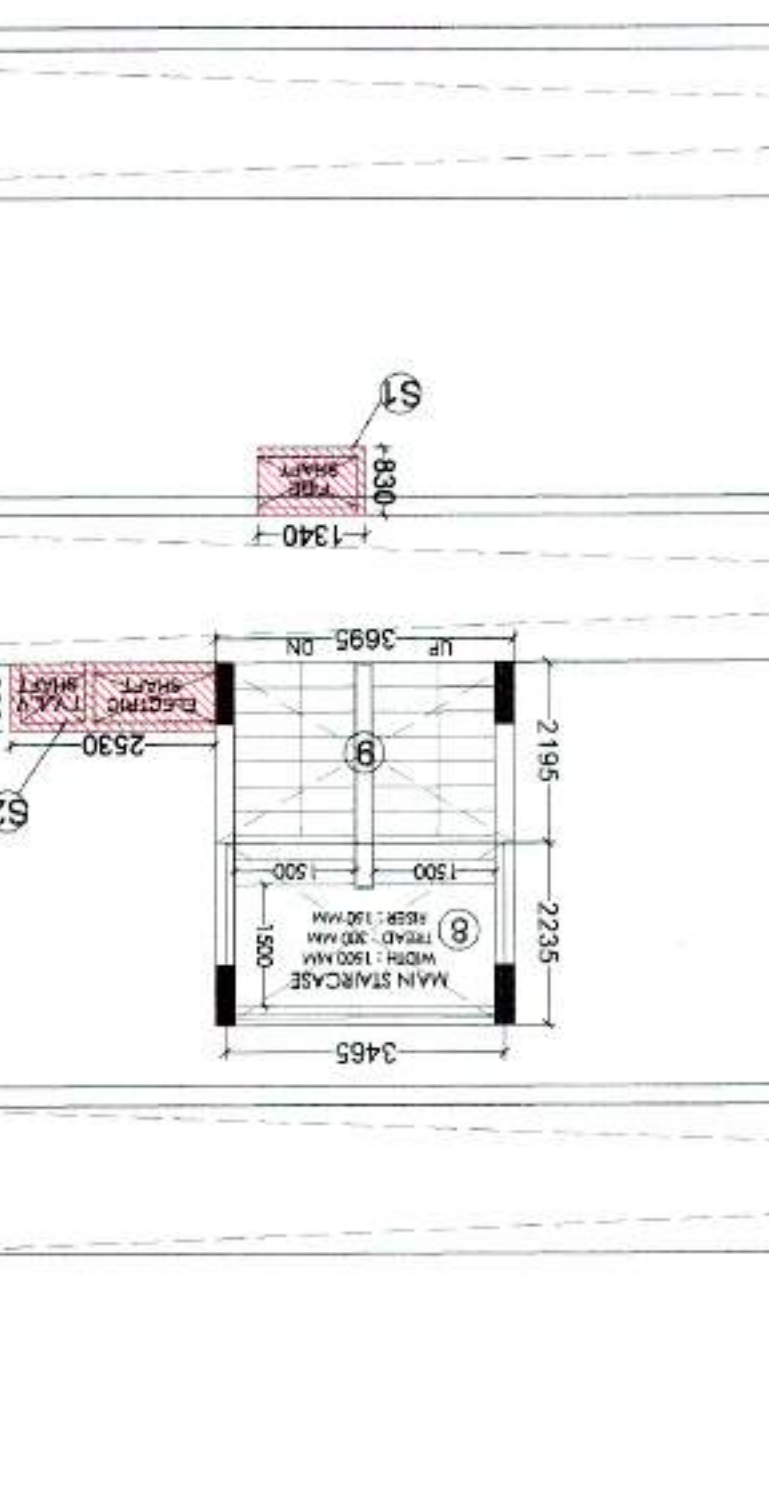


