
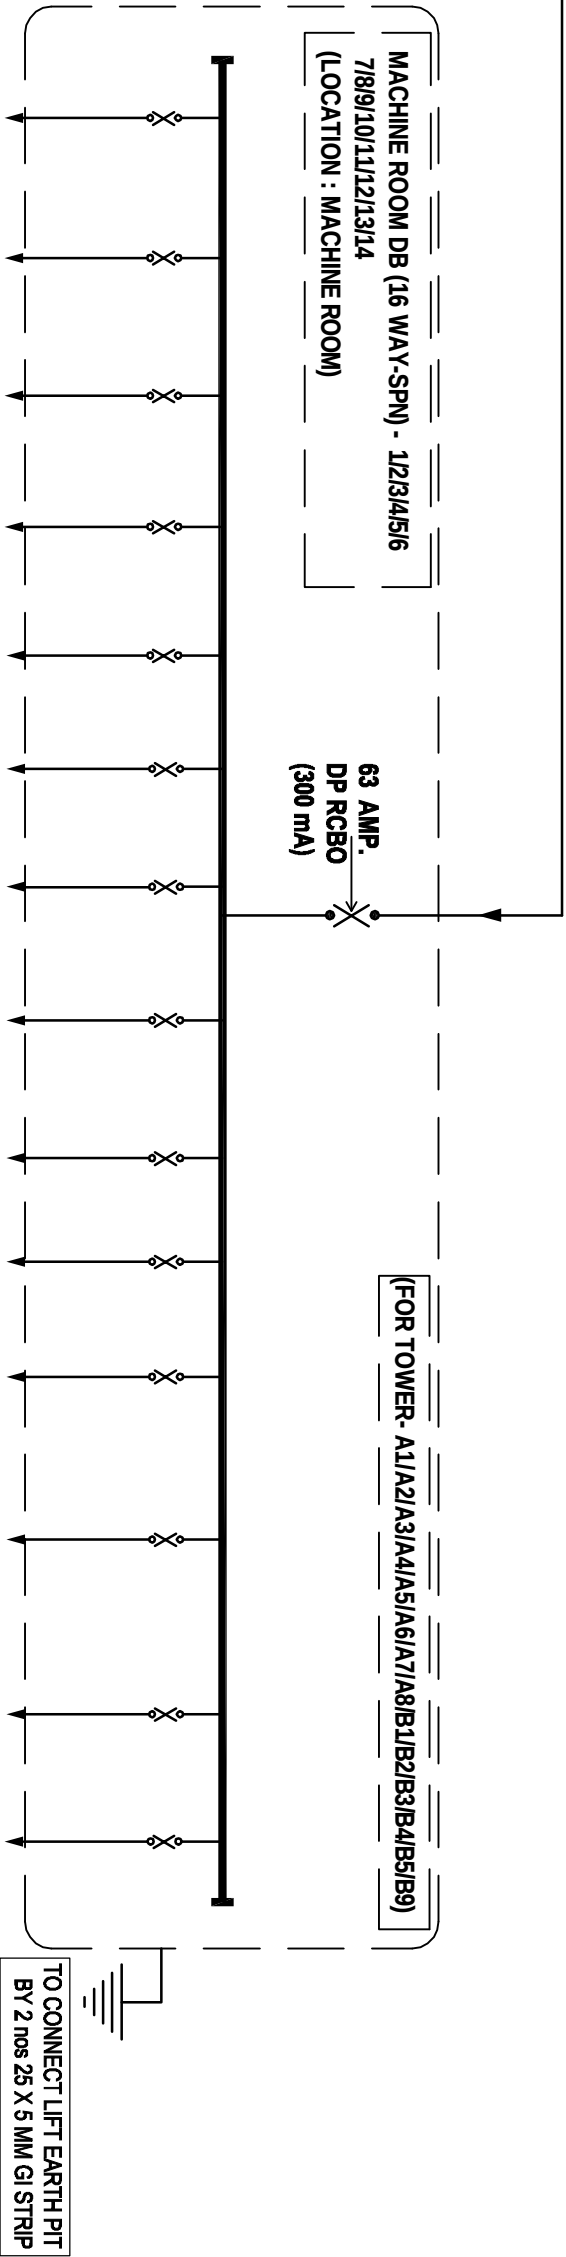
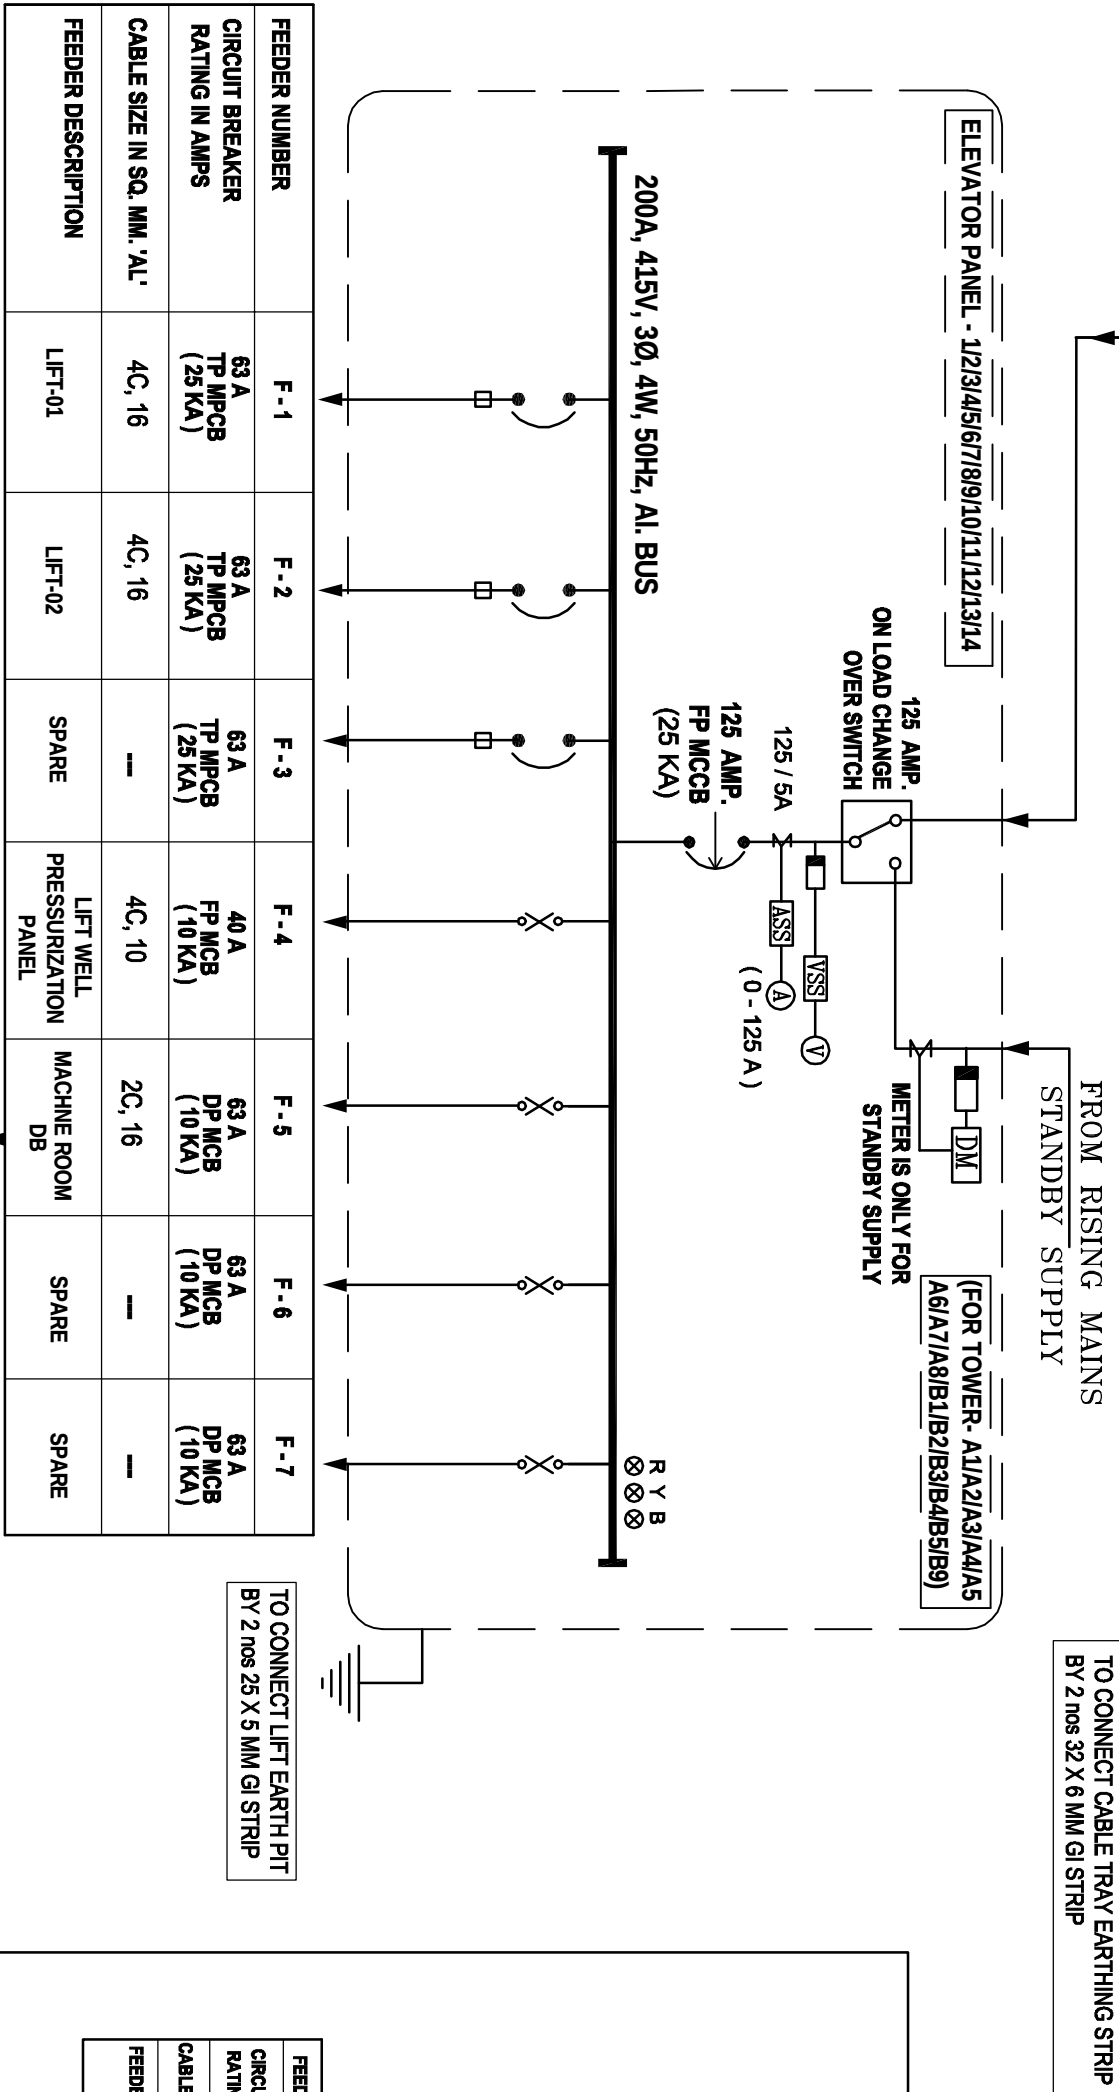
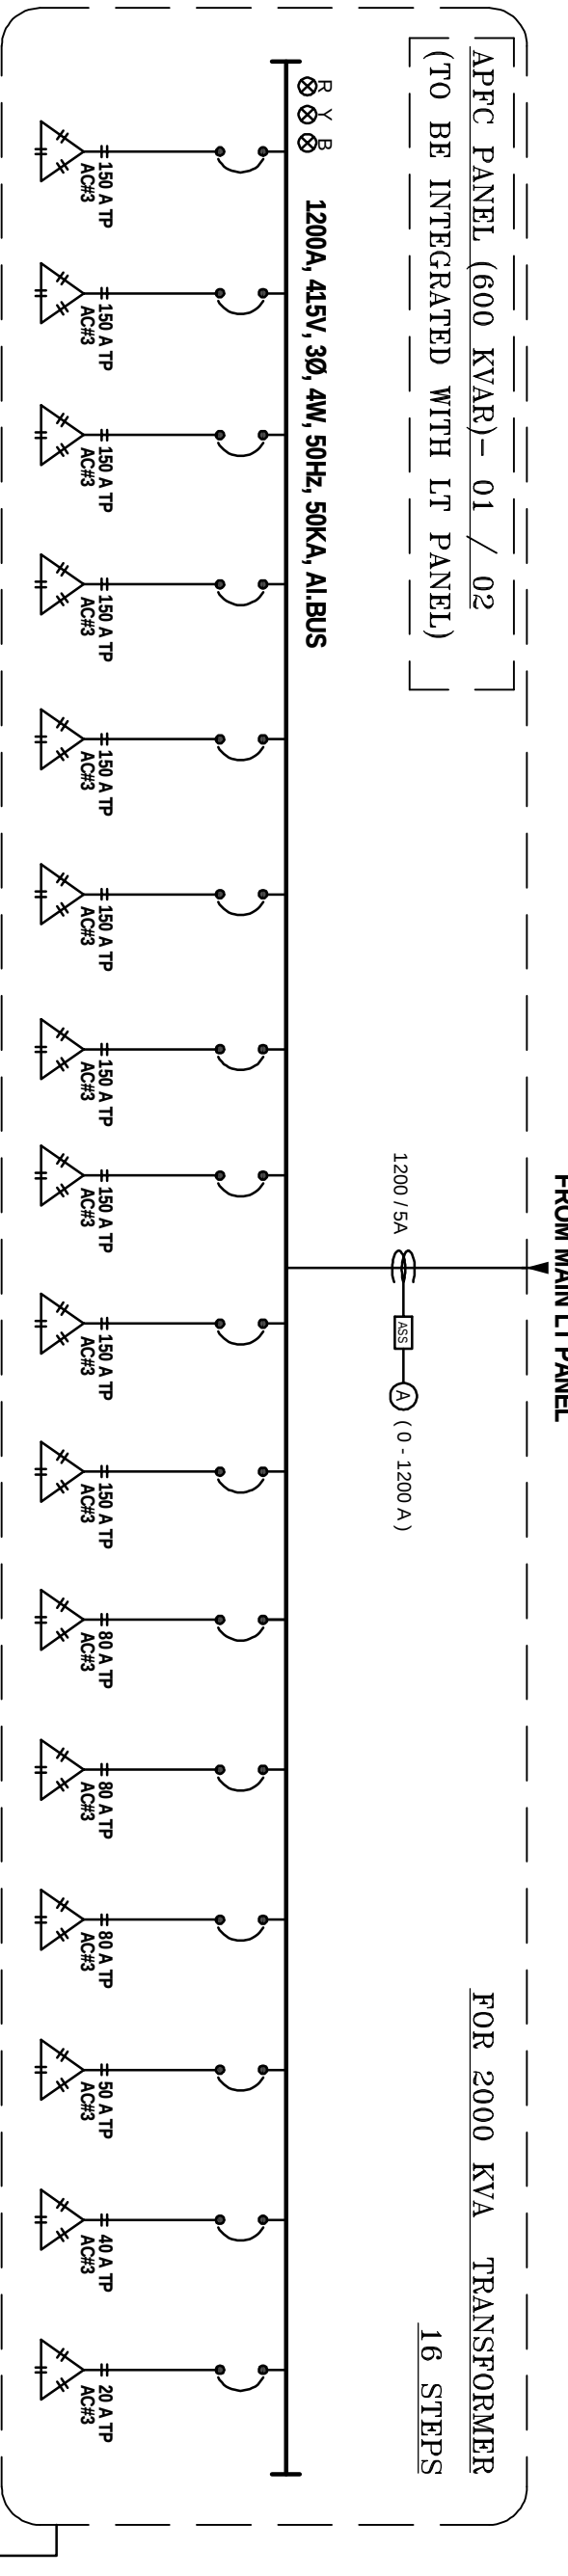
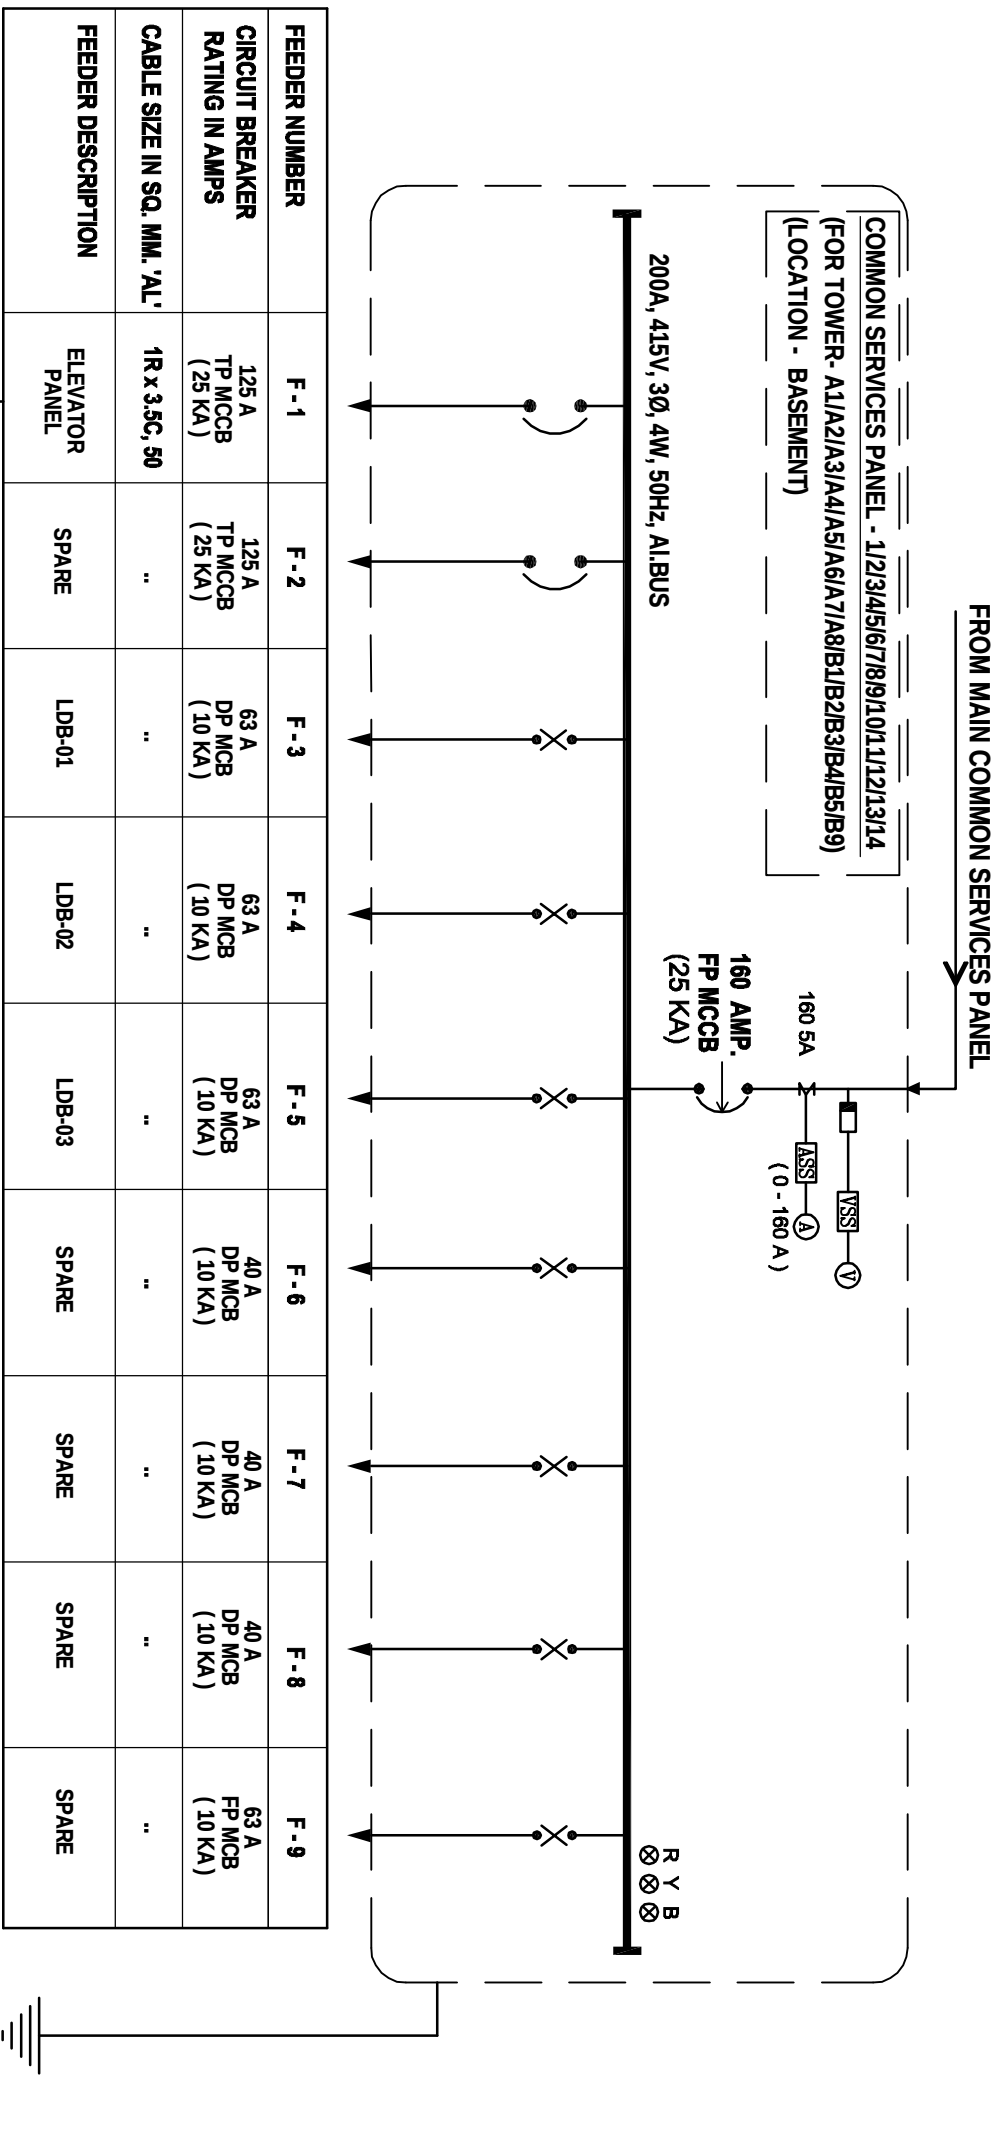
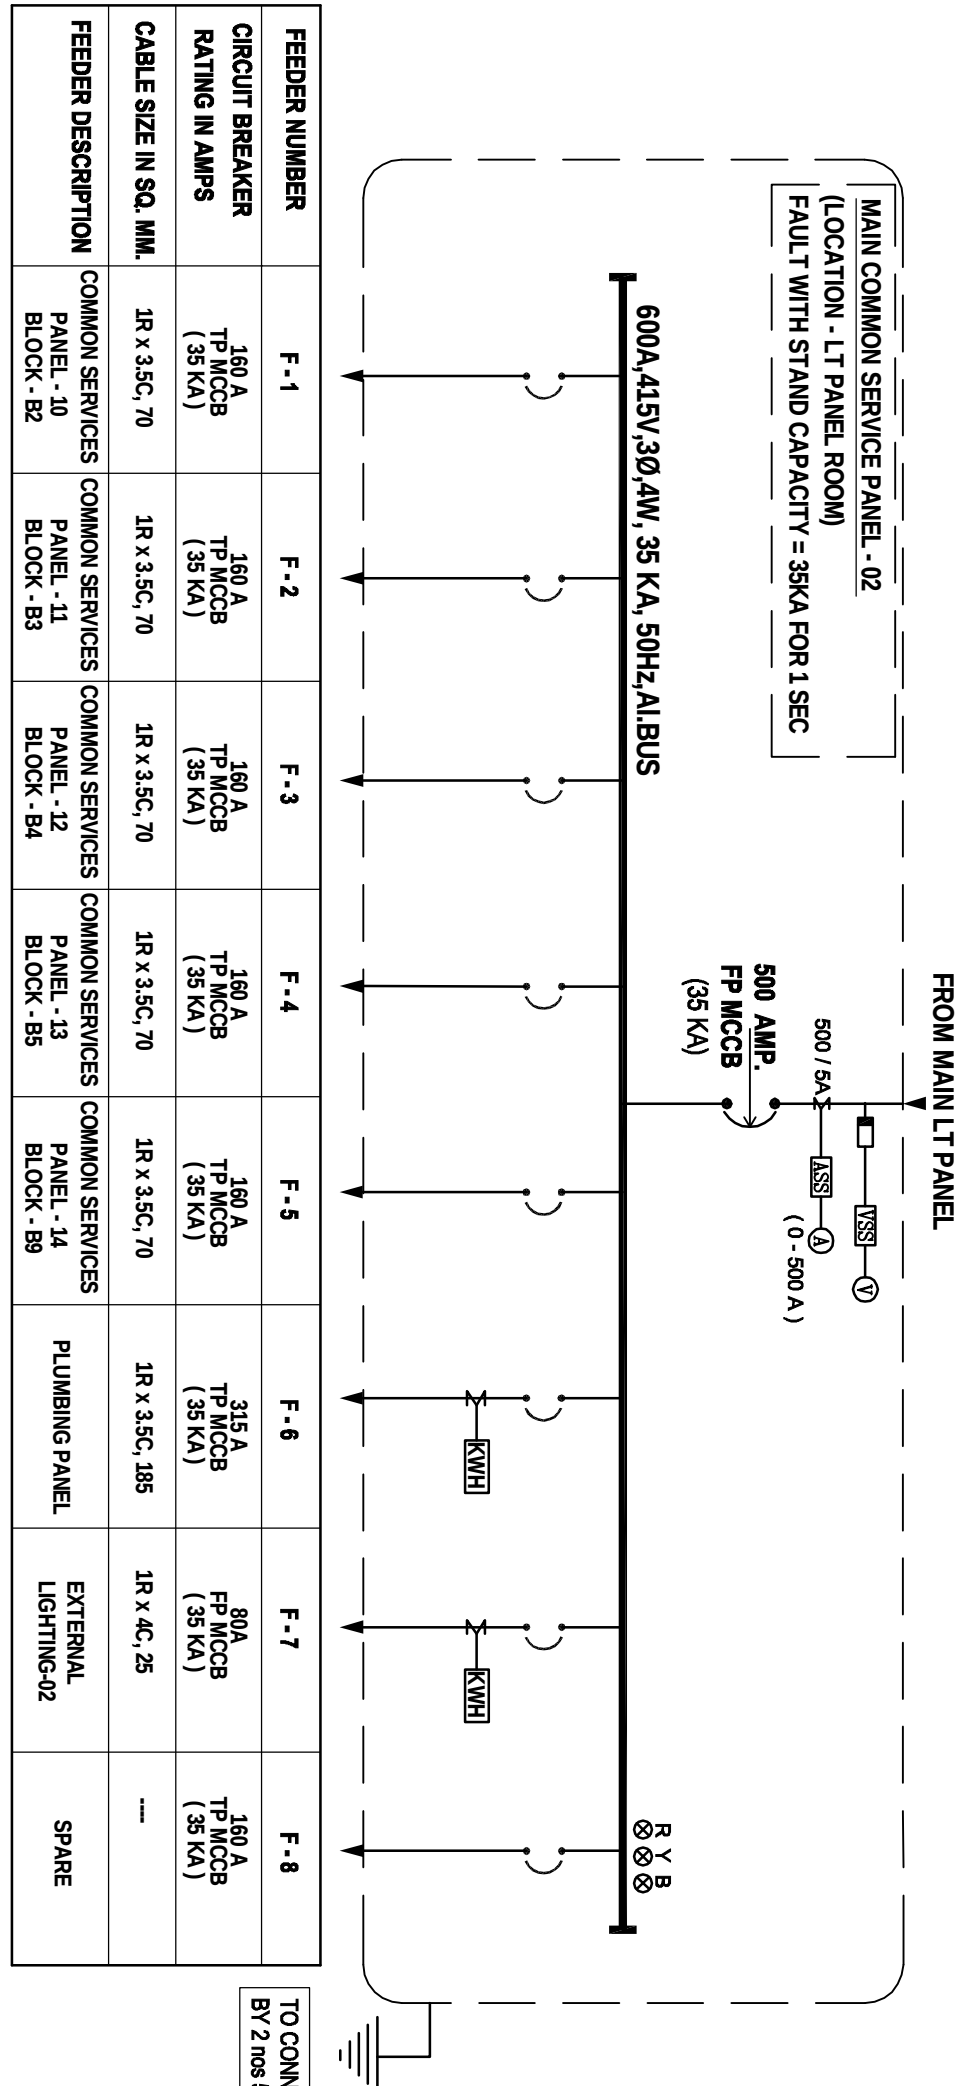


LEGENDS	
SYMBOLS	DESCRIPTION
	ON/OFF CHANGE OVER SWITCH
	HRC FUSES
	(MCCB) MOULDED CASE CIRCUIT BREAKER
	AMMETER
	VOLTMETER
	AMMETER SELECTOR SWITCH
	VOLTMETER SELECTOR SWITCH
	DUAL ENERGY METER
	KILO WATT HOUR METER
	INDICATING LAMP
	M.C.B. (MINIATURE CIRCUIT BREAKER)
	PUSH BUTTON
	MOTOR PROTECTION TYPE CIRCUIT BREAKER

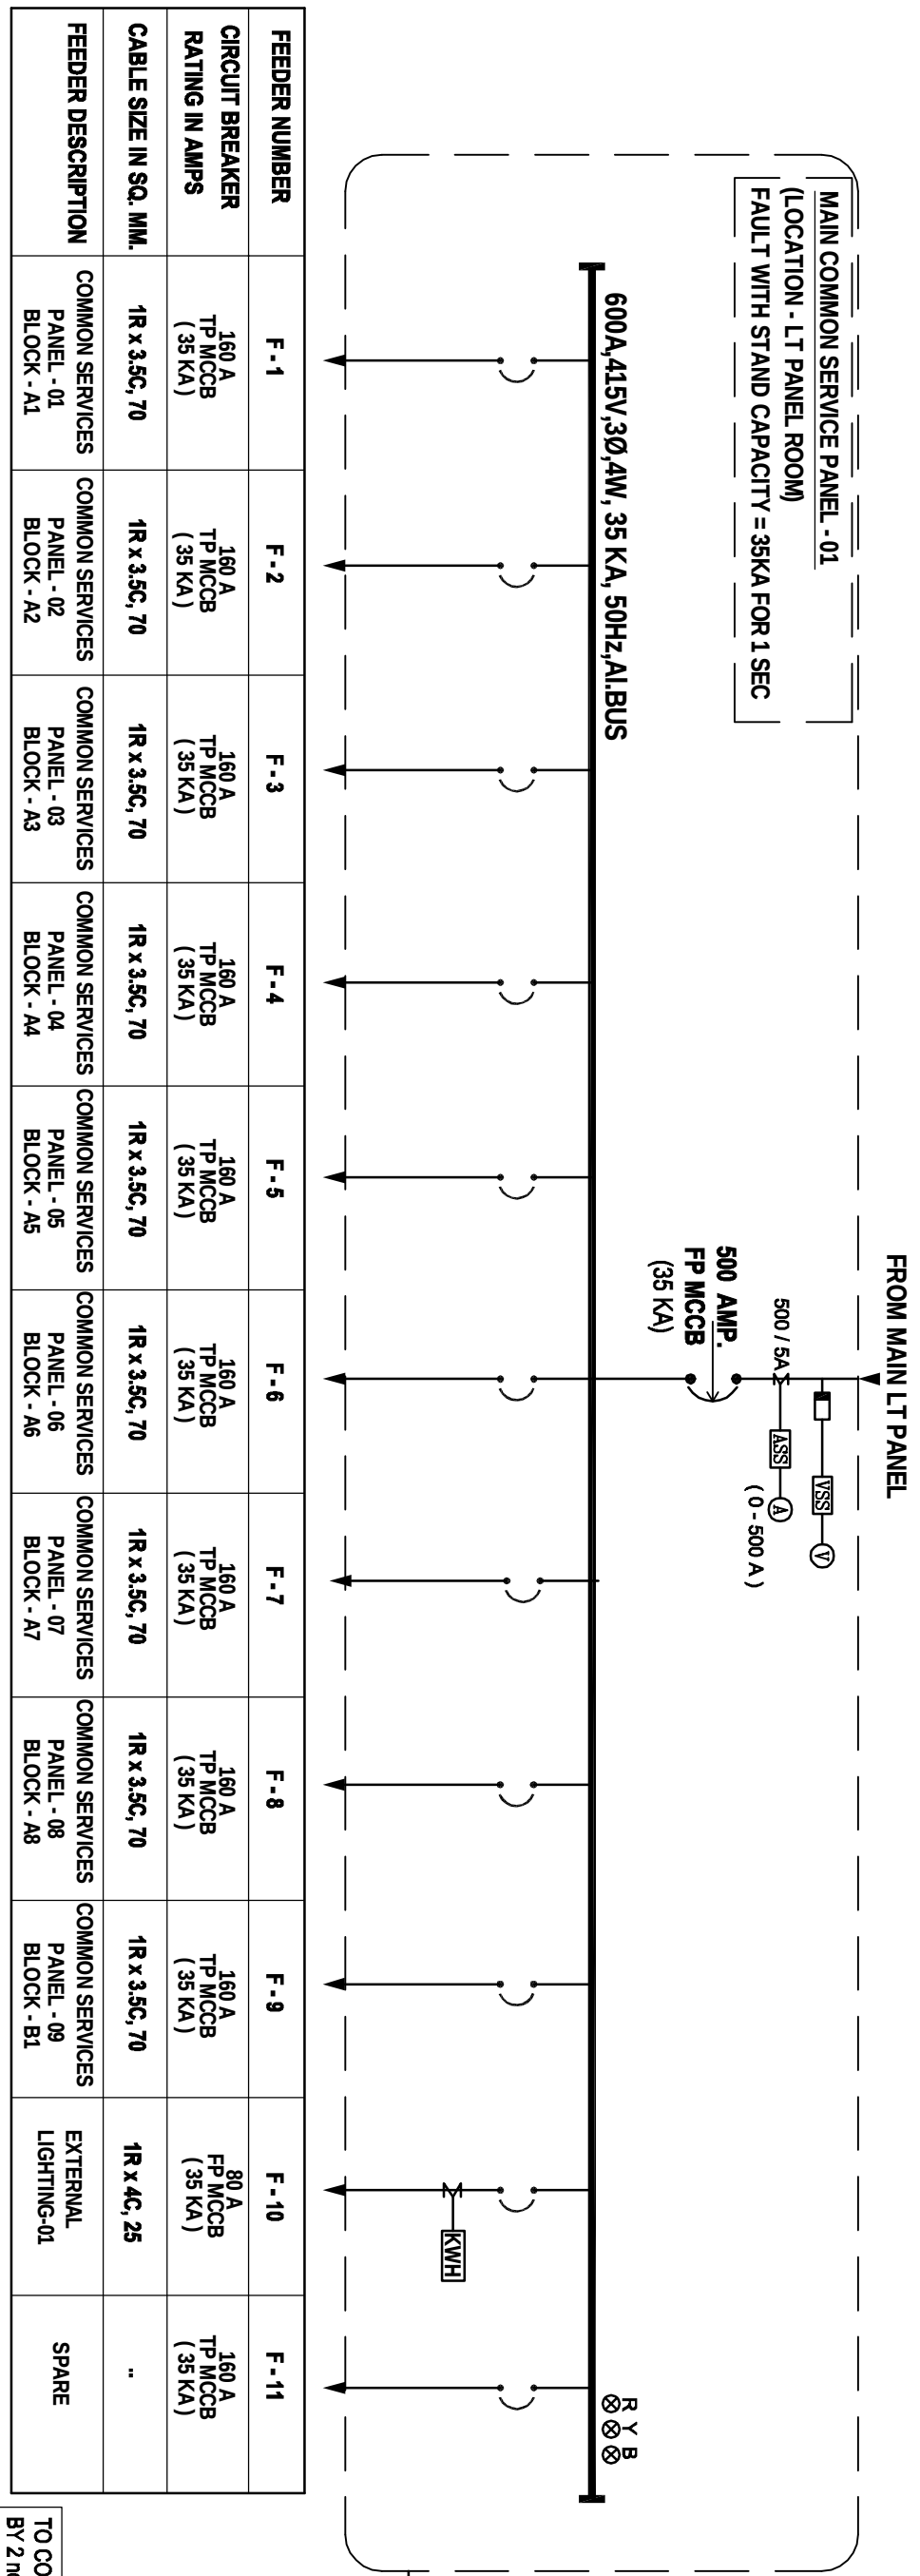

FEEDER NUMBER	F - 1	F - 2	F - 3	F - 4	F - 5	F - 6	F - 7	F - 8	F - 9	F - 10	F - 11	F - 12	F - 13	F - 14
CIRCUIT BREAKER	63 A SPN (10 KA)	63 A SPN (10 KA)	63 A SPN (10 KA)	63 A SPN (10 KA)	63 A SPN (10 KA)	63 A SPN (10 KA)	63 A SPN (10 KA)	63 A SPN (10 KA)	63 A SPN (10 KA)	63 A SPN (10 KA)	63 A SPN (10 KA)	63 A SPN (10 KA)	63 A SPN (10 KA)	63 A SPN (10 KA)
RATING IN AMPS	2C x 1.5	2C x 4	2C x 1.5	2C x 1.5	2C x 4	2C x 4	2C x 4	2C x 4	2C x 4	2C x 4	2C x 1.5	2C x 1.5	2C x 1.5	2C x 1.5
CABLE WIRE SIZE IN SQ. MM.	MACHINE ROOM LIGHTING CCT.	MACHINE ROOM POWER CCT.	LIFT WELL (1) LIGHT CTK.	LIFT WELL (2) LIGHT CTK.	SPARE	SPARE	SPARE	SPARE	SPARE	SPARE	ANTENNA OBSTRUCTION LIGHT	PASSENGER ELEVATOR/ TERRACE LIGHTING CTK.	SPARE	SPARE
FEEDER DESCRIPTION	SPARE	SPARE	SPARE	SPARE	SPARE	SPARE	SPARE	SPARE	SPARE	SPARE	SPARE	SPARE	SPARE	SPARE

rev. no.	date	revision
1508/2013		GRFC ISSUED.

Project
GROUP HOUSING "GARDENIA GLORY"
AT PLOT NO.-34-01, SECTOR-46, NODIA,
FOR - M/S GARDENIA DEVELOPERS

TITLE ELECTRICAL DRAWING

SUBTITLE
SUB PANEL SCHEMATIC DIAGRAM

drawing released for
☐ APPROVAL
☐ TENDER COPY
☐ SUBMISSION
☒ CONSTRUCTION

Drawn by
designed by
checked by
Scale
Date
N.T.S.
June, 2013

Architects
DEEPAK MEHTA & ASSOCIATES
ARCHITECTS, PLANNERS, VALUERS, LANDSCAPE ARCHITECTS
PLOT NO. 35, ABHISHEK PULZA, L.S.C. MAYAPUR WARD PH-1, DELHI - 110029, INDIA
PH: 65272180 TELEFAX: 22770180

Services consultant
Consummate Engineering Services (P) Ltd.
A-36, Sector-28, Noida-201307
31/73, Noida Extension, Noida-201307
Tel: (0622) 606451/2298487 Telefax: (0622) 2298487
e mail: mail@cespln.in