


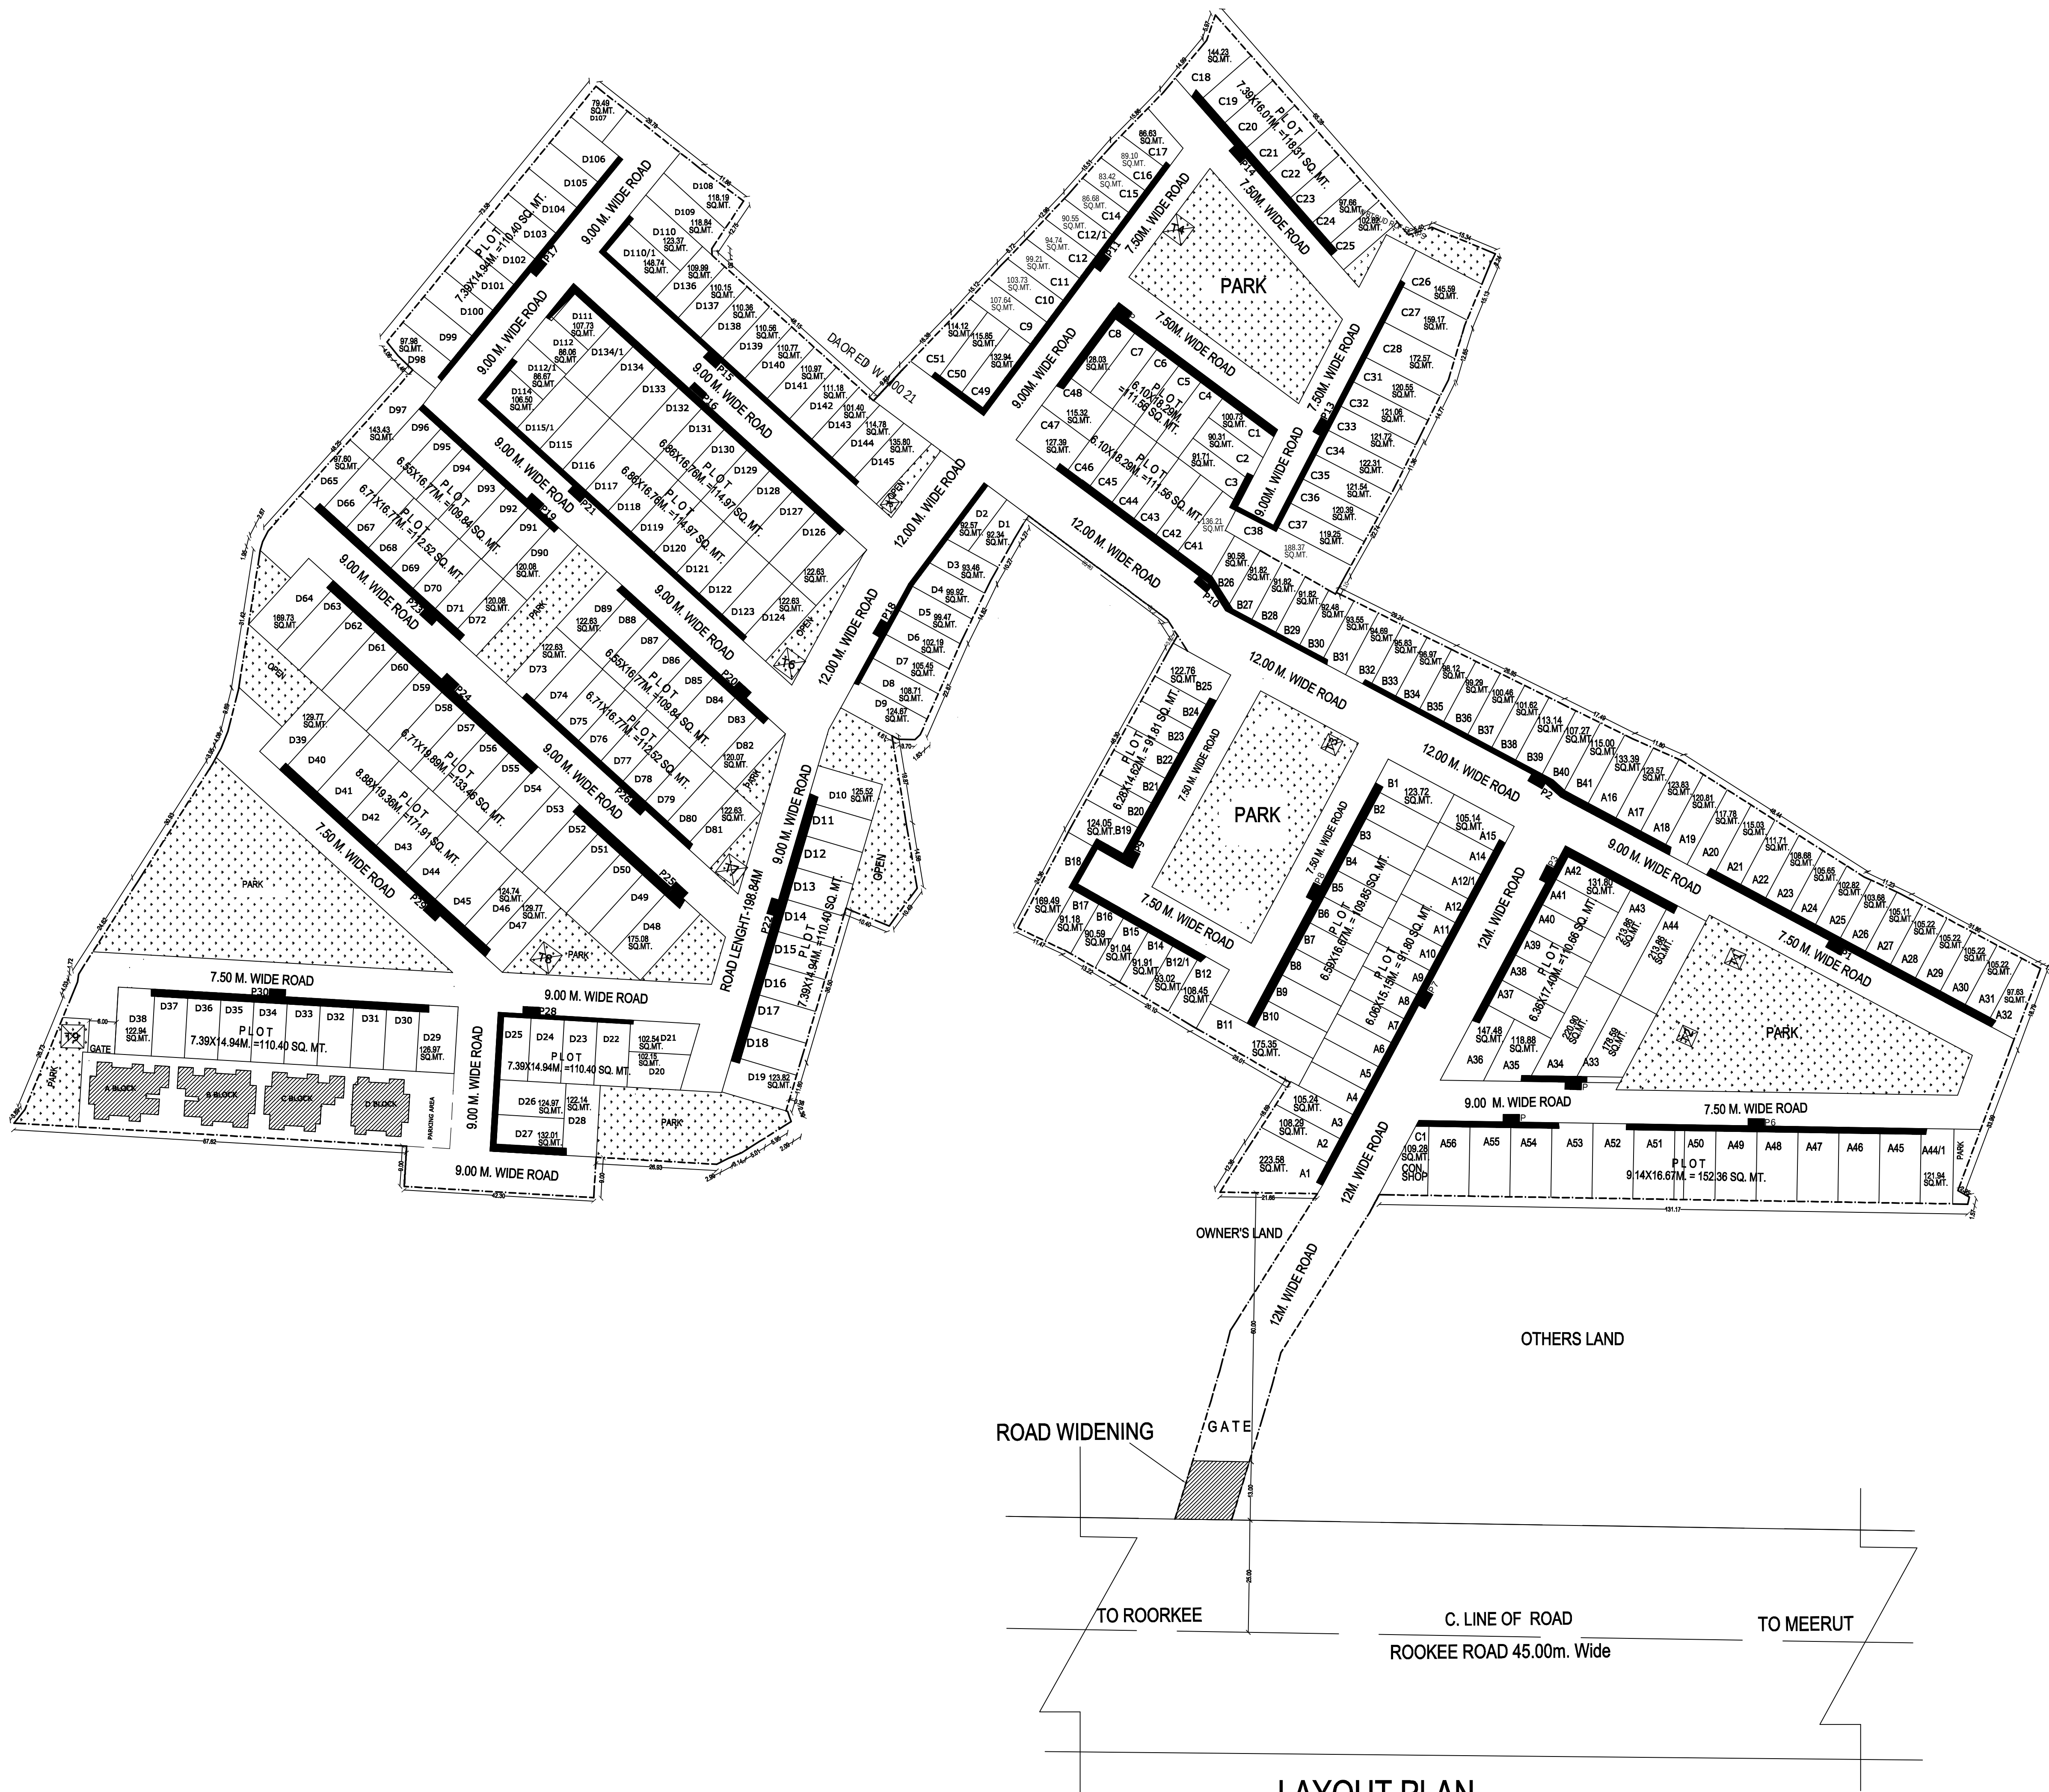

LAYOUT PLAN

PROPOSED PLAN OF ELECTRIFICATION OF
VARDHMAN EMERALD GREENS
ROORKEE ROAD SIWAYA MEERUT

DRG. TITAL :-

ELECTRICAL DRG.

OWNER :-

M/S AJANTA COLONIZERS LTD.

APPLICANT :-

UTKARSH JAIN

DIRECTOR

FOR M/S AJANTA COLONIZERS LTD.

ARCHITECT/PLANNER



SCALE :- 1: 1000

DRG.BY :-VIPIN RAJPUT