


III - 27/10/09  
 13/11/09  
 5/12/09  
 [Signature]

Map for proposed Building is as per Bye Law. Submitted for approval to the  
 [Signature]

यदि यह योजना किसी भी प्रकार से  
 [Text in Hindi]

यदि यह योजना किसी भी प्रकार से  
 [Text in Hindi]

[Text in Hindi]

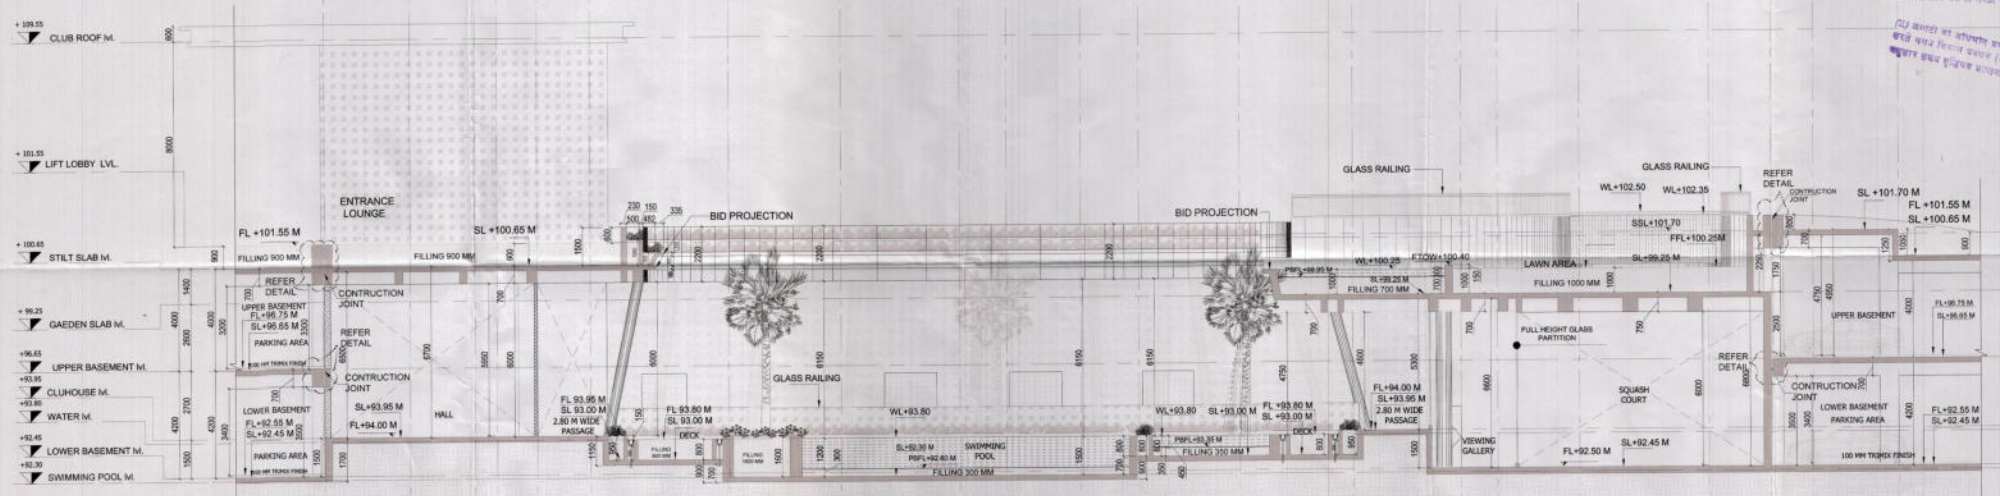

SECTION - AA

[REVISED PLAN]

For NEXGEN INFRACON PVT. LTD.  
 [Signature]  
 Authorised Signatory

REVISED SUBMISSION DRAWING FOR GROUP HOUSING AT GH-01/A, SECTOR 78, NOIDA,U.P.	OWNER:	BUILDING TYPE :	SCALE :	DRG. NO.	TITLE
	NEXGEN INFRACON PVT. LTD. B-66, FIRST FLOOR, VIVEK VIHAR, NEW DELHI - 110095.	COMMUNITY & COMMERCIAL	1: 100	SD - 10	COMMUNITY & COMMERCIAL SECTION
			DATE: DEC, 2015	ARCHITECT'S SIGNATURE:	THIS DRAWING IS THE PROPERTY OF NEXGEN INFRACON PVT. LTD. AND SHALL NOT BE USED COPIED OR REPRODUCED WITHOUT THEIR WRITTEN PERMISSION
			OWNER'S SIGNATURE:		ARCHITECTS Peeyush Choudhry [Signature] Peeyush Choudhry Architect No. 28, Sector 78, Noida