


DATE: 27/1/2015
 TIME: 12/4/15
 5pm
 Stamp

Map for proposed Building is as per Bye
 & also Submitted for approval.
 [Signatures]

Side
 & proposed could be allowed as per
 provided in the proposed building
 as per mentioned Bye.

RE) मालिक को अधिकतम बचत कर ही चाहिए
 बचत कर ही चाहिए बचत कर ही चाहिए
 बचत कर ही चाहिए बचत कर ही चाहिए

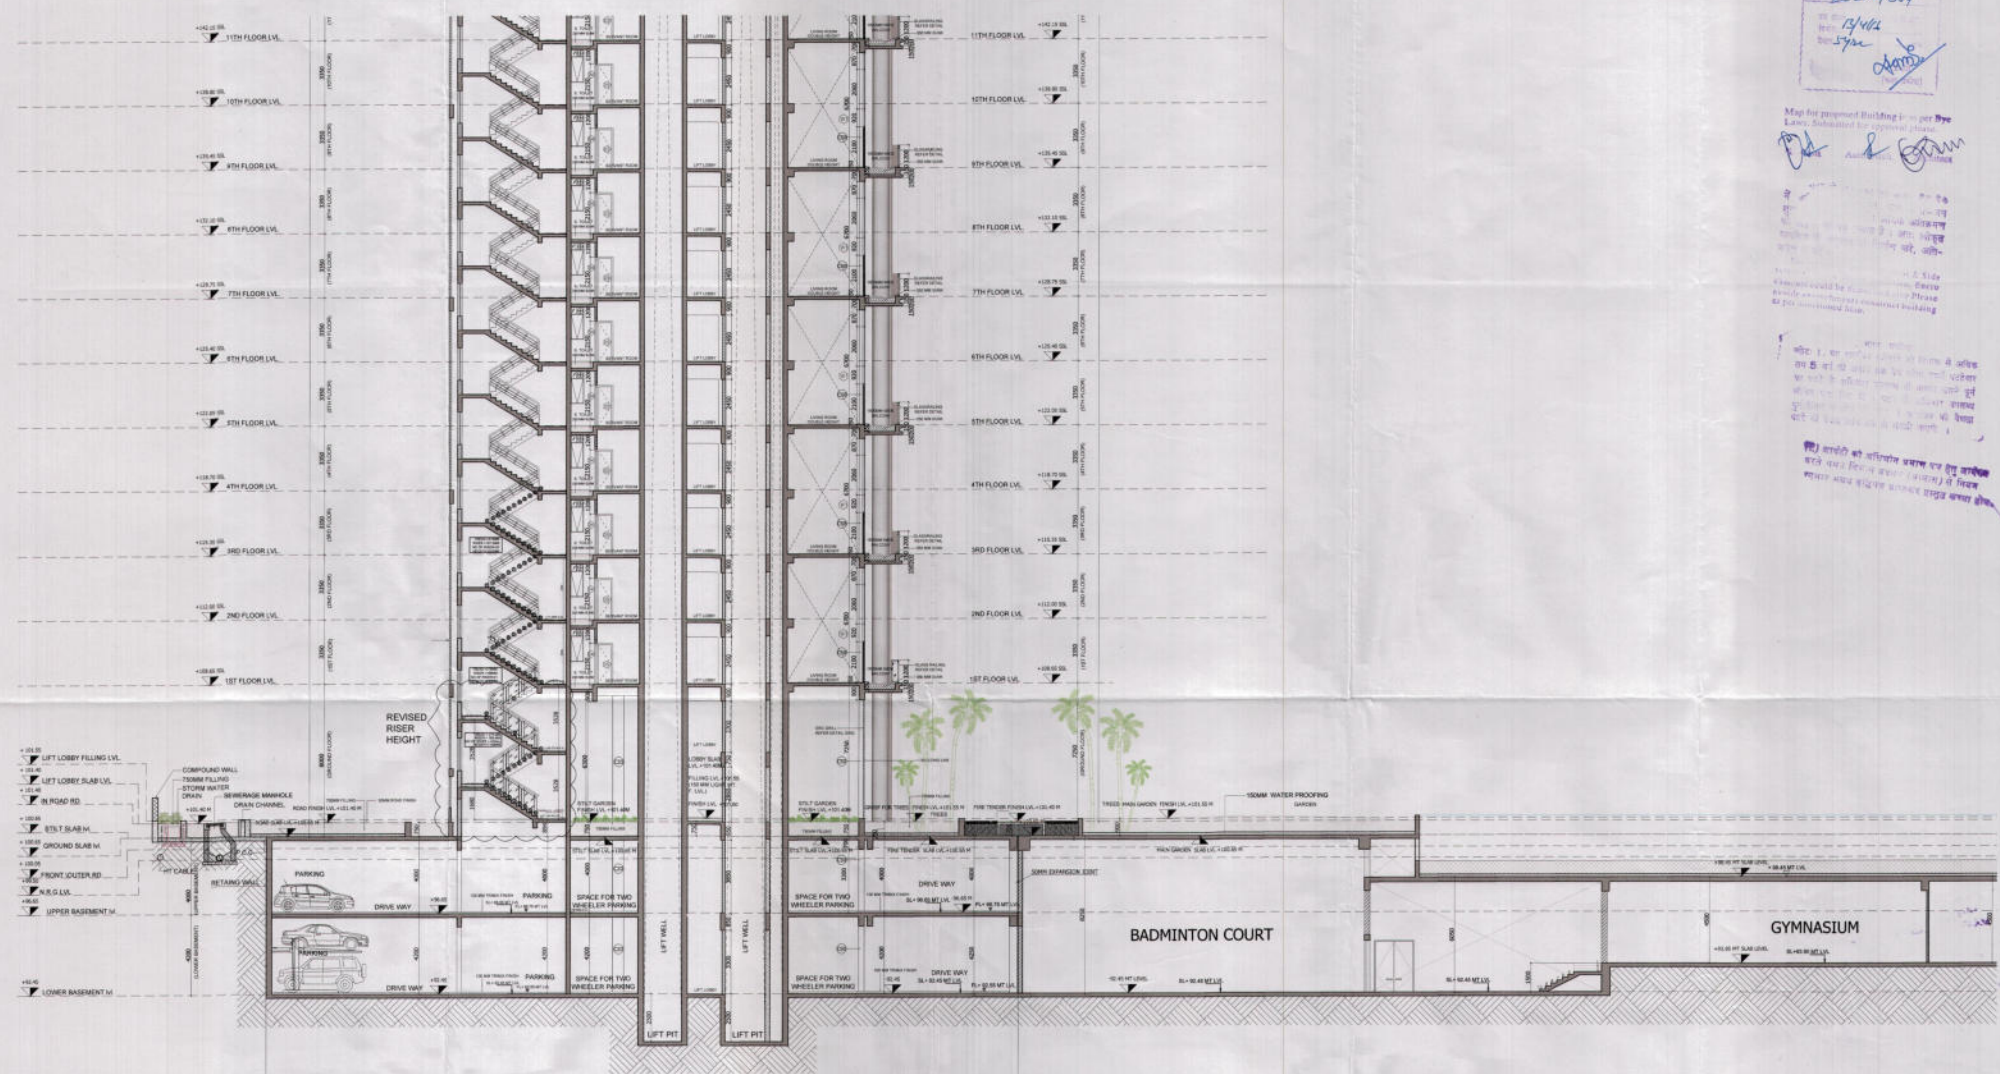

T2 TOWER (3B.H.K LARGE)
 SIENA & MONTOVA

CLUBHOUSE

SITE SECTION A-A

[REVISED PLAN]

For NEXGEN INFRACON PVT. LTD.
 Authorised Signatory

REVISED SUBMISSION DRAWING FOR GROUP
 HOUSING AT GH-01/A, SECTOR 78, NOIDA, U.P.

OWNER:
 NEXGEN INFRACON PVT. LTD.
 B-66, FIRST FLOOR, VIVEK VIHAR,
 NEW DELHI - 110095.

BUILDING TYPE:
 DETAILED AREA CHART

BUILDING NAME:

SCALE:
 1: 100

DATE:
 DEC, 2015

OWNER'S SIGNATURE:

DRG. NO.

SD - 08

ARCHITECT'S SIGNATURE:

TITLE SITE SECTION

THIS DRAWING IS THE PROPERTY
 OF NEXGEN INFRACON PVT. LTD.
 AND SHALL NOT BE USED, COPIED
 OR REPRODUCED WITHOUT THEIR
 WRITTEN PERMISSION

ARCHITECTS

[Signature]
 Poojash Chaudhary
 Bachelor of Architecture
 Member Council of Architecture
 Reg. No. CA/010105