


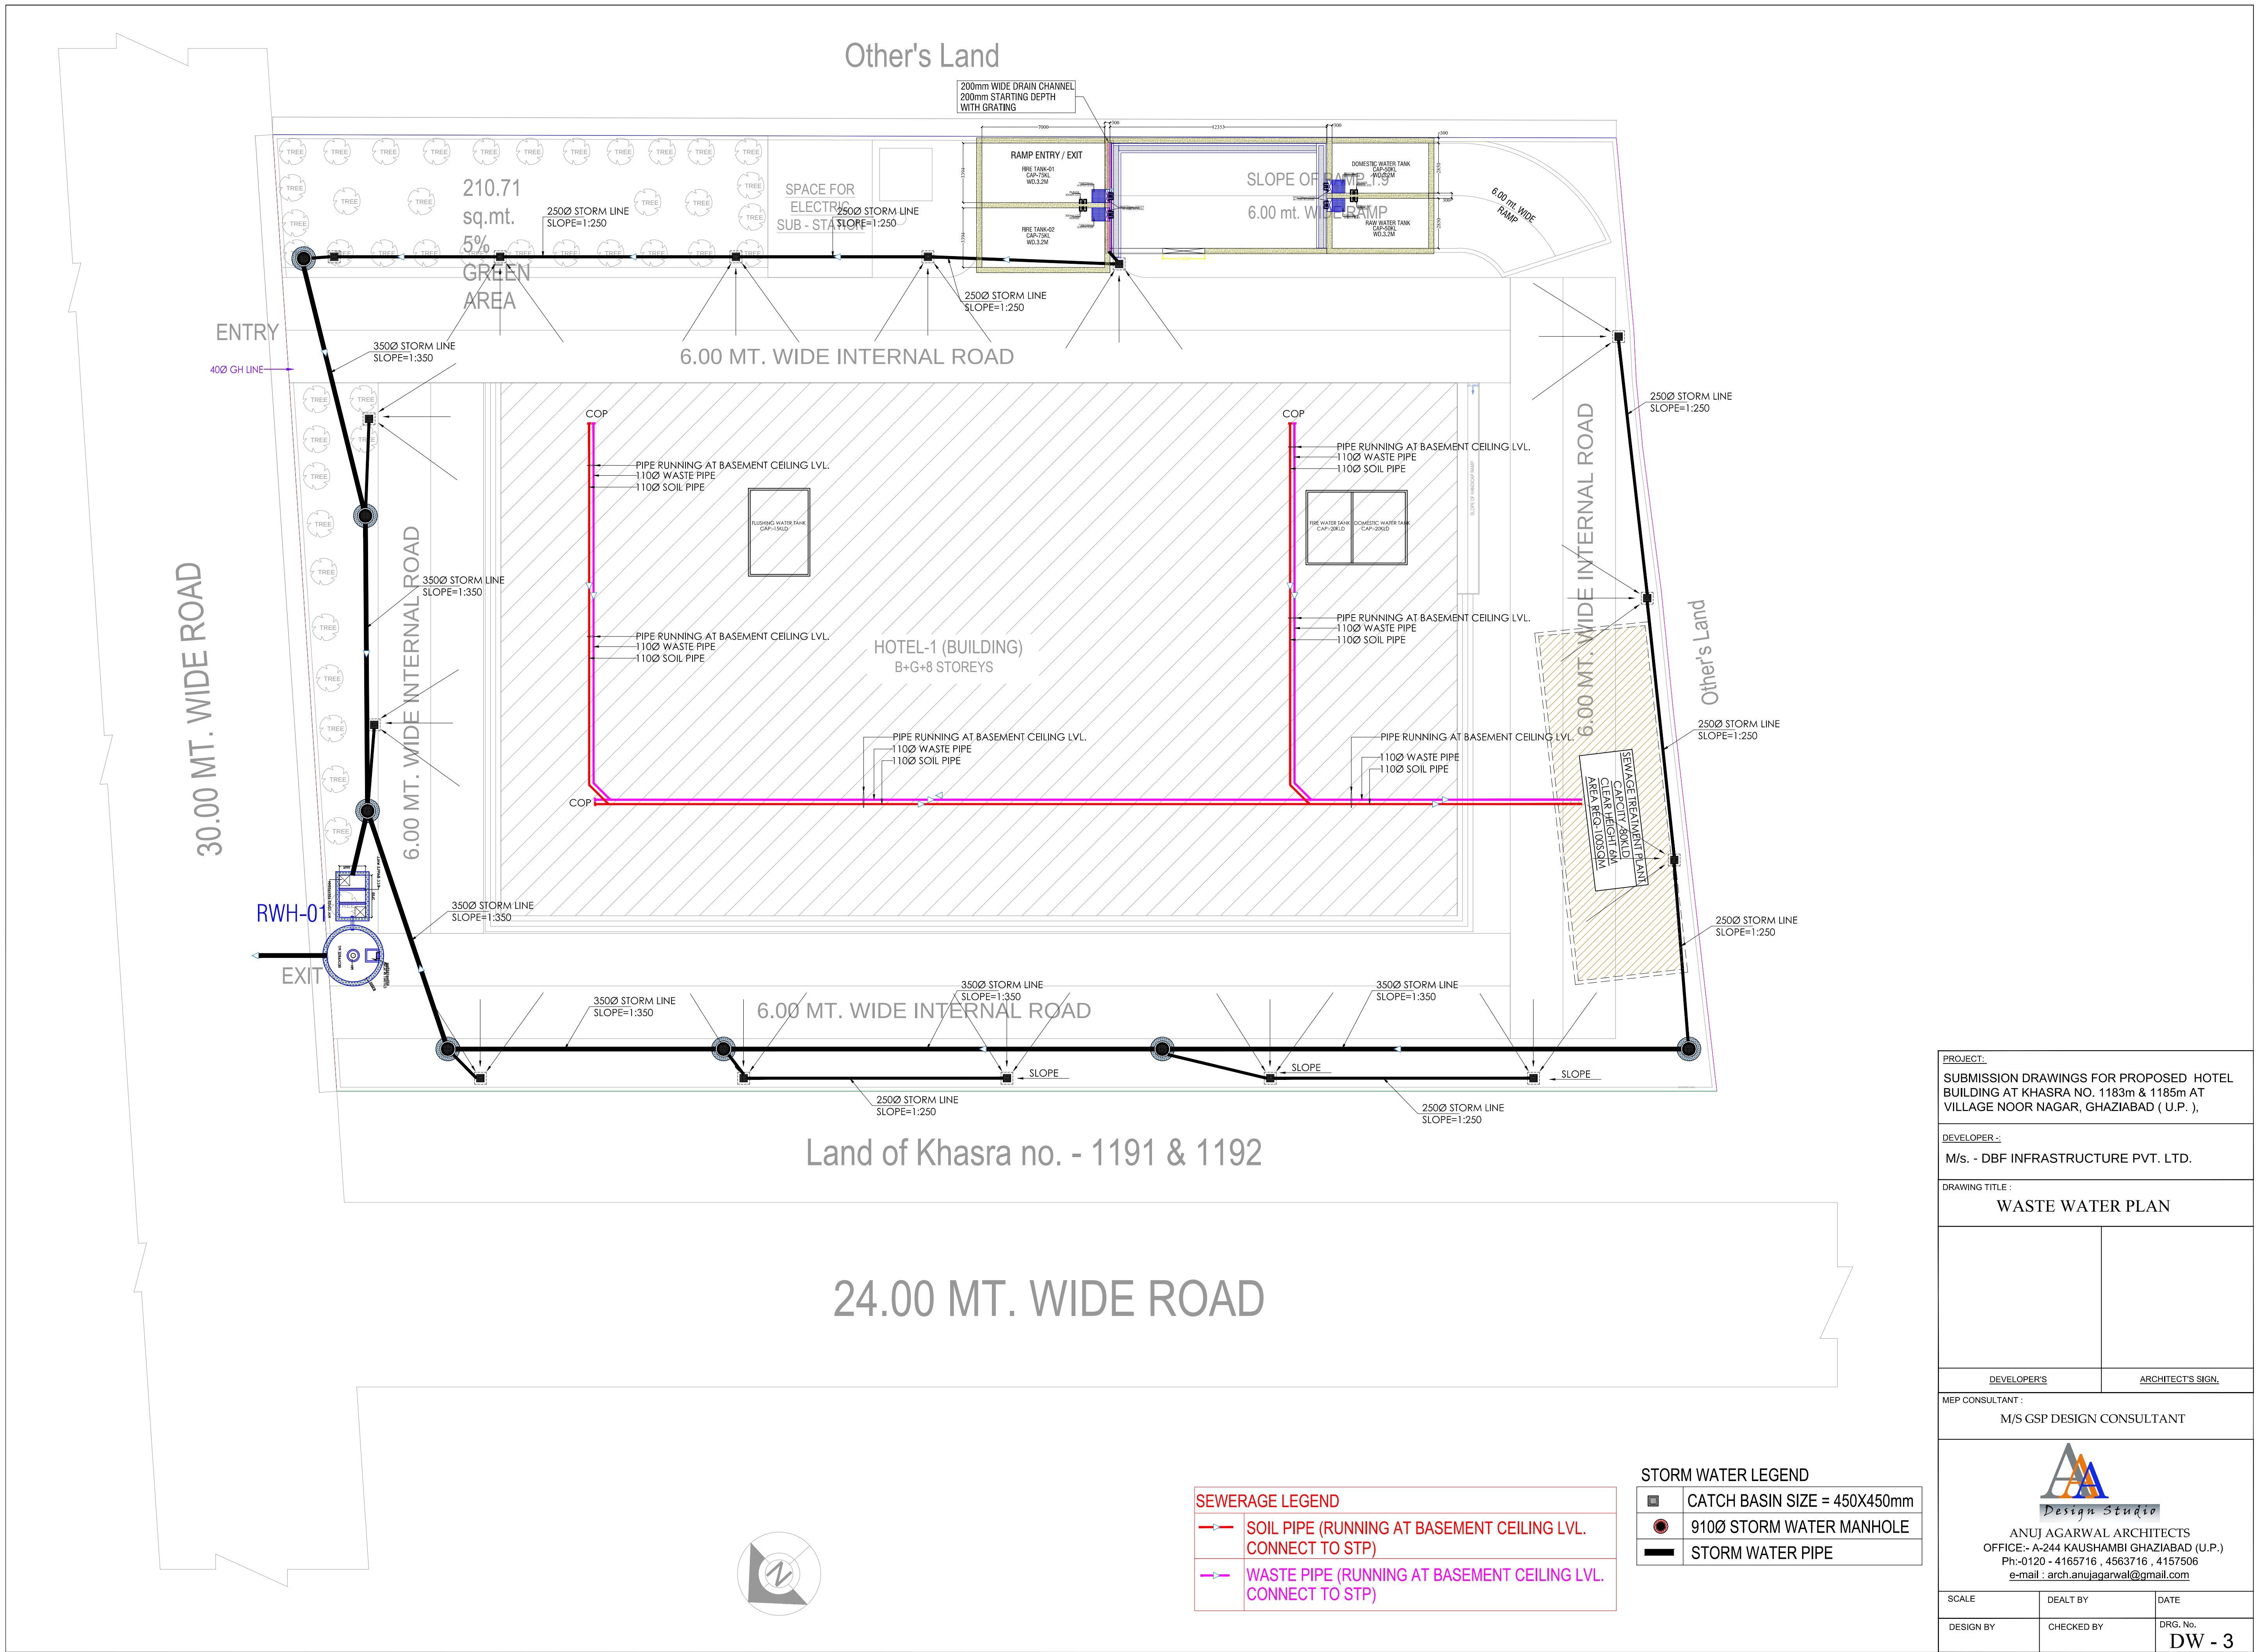

PROJECT:
SUBMISSION DRAWINGS FOR PROPOSED HOTEL
BUILDING AT KHASRA NO. 1183m & 1185m AT
VILLAGE NOOR NAGAR, GHAZIABAD (U.P.),

DEVELOPER :-
M/s. - DBF INFRASTRUCTURE PVT. LTD.

DRAWING TITLE :
WASTE WATER PLAN

DEVELOPER'S
ARCHITECT'S SIGN.

MEP CONSULTANT :
M/S GSP DESIGN CONSULTANT

ANUJ AGARWAL ARCHITECTS
OFFICE:- A-244 KAUSHAMBI GHAZIABAD (U.P.)
Ph:-0120 - 4165716 , 4563716 , 4157506
e-mail : arch.anujagarwal@gmail.com

SCALE
DESIGN BY
DEALT BY
CHECKED BY
DATE
DRG. No.
DW - 3

SEWERAGE LEGEND
SOIL PIPE (RUNNING AT BASEMENT CEILING LVL.
CONNECT TO STP)
WASTE PIPE (RUNNING AT BASEMENT CEILING LVL.
CONNECT TO STP)

STORM WATER LEGEND
CATCH BASIN SIZE = 450X450mm
910Ø STORM WATER MANHOLE
STORM WATER PIPE