


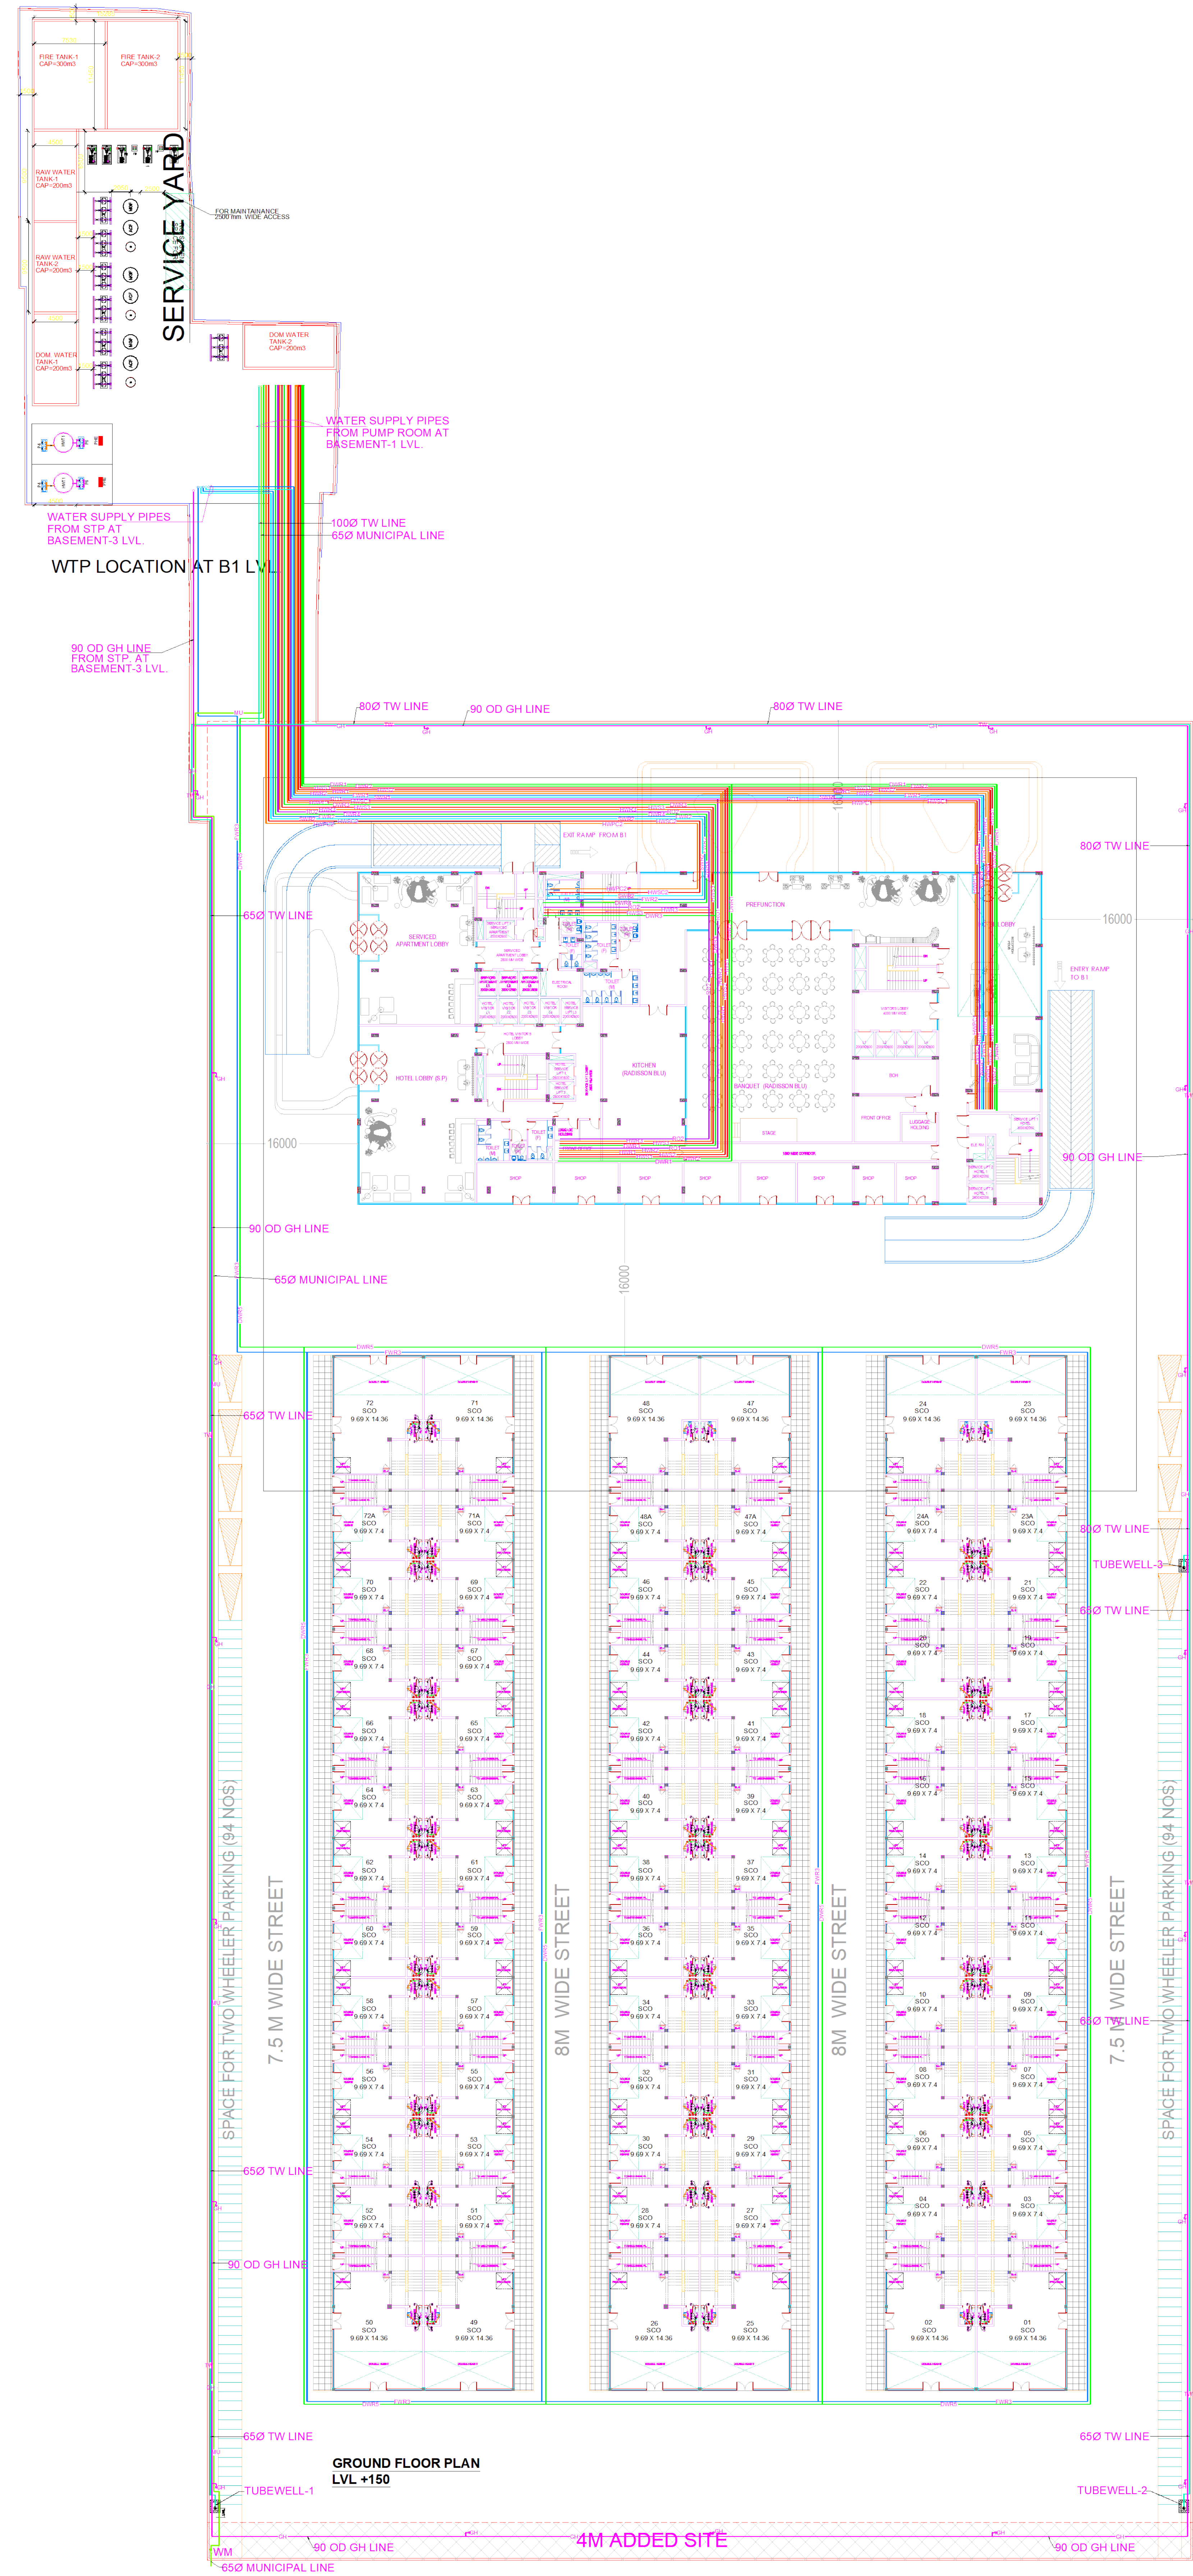

LEGEND FOR PLUMBING VERTICAL PIPES RADDISON BLU AMENITIES	
SYMBOL	DESCRIPTION
1	1000 SOIL & VENT PIPE
2	1000 WASTE & VENT PIPE
3	1000 AS PIPE FOR SOIL
4	1000 AS PIPE FOR WASTE
5	1500 SOIL PIPE
6	1500 WASTE PIPE
7	1500 KITCHEN WASTE PIPE
8	DOM. WATER SUPPLY RISER UPTO 8th FLOOR
8A	DOM. WATER SUPPLY RISER ABOVE 8th FLOOR
9	FLU. WATER SUPPLY DN. TAKE BELOW 8th FLOOR
9A	FLU. WATER SUPPLY DN. TAKE UPTO 8th FLOOR
10	HOT WATER SUPPLY PIPE UPTO 8th FLOOR
10A	HOT WATER SUPPLY PIPE ABOVE 8th FLOOR
11	HOT WATER RETURN UPTO 8th FLOOR
11A	HOT WATER RETURN ABOVE 8th FLOOR
12	FLU. WATER SUPPLY RISER
13	SOFT WATER SUPPLY RISER
14	HOT WATER CIRCULATION PIPE HOT WATER TANK TO HEAT PUMP
15	HOT WATER CIRCULATION PIPE HEAT PUMP TO HOT WATER TANK
16	RO. WATER SUPPLY
17	110 OD RWP
18	160 OD RWP
19	200 OD RWP


LEGEND FOR PLUMBING VERTICAL PIPES SERVICE APARTMENT, OFFICE & HOTEL	
SYMBOL	DESCRIPTION
20	DOM. WATER SUPPLY DOWN TAKE FOR HOTEL FROM TERRACE
21	HOT WATER SUPPLY DOWN TAKE FOR HOTEL FROM TERRACE
22	HOT WATER RETURN FOR HOTEL TO TERRACE
23	FLU. WATER SUPPLY DOWN TAKE FOR HOTEL FROM TERRACE
24	RO. WATER SUPPLY DOWN TAKE FOR HOTEL FROM TERRACE
25	DOM. WATER SUPPLY DN. TAKE FOR OFFICE & SERVICE APARTMENT
26	FLU. WATER SUPPLY DN. TAKE FOR OFFICE & SERVICE APARTMENT
27	DOM. WATER SUPPLY DN. TAKE FOR OFFICE & SERVICE APARTMENT
28	FLU. WATER SUPPLY DN. TAKE FOR OFFICE & SERVICE APARTMENT
29	DOM. WATER SUPPLY RISER TO OHT.
30	FLU. WATER SUPPLY RISER TO OHT.
31	SOFT WATER SUPPLY RISER
32	HOT WATER CIRCULATION PIPE HOT WATER TANK TO HEAT PUMP
33	HOT WATER CIRCULATION PIPE HEAT PUMP TO HOT WATER TANK

LEGEND FOR WATER SUPPLY SYSTEM	
SYMBOL	DESCRIPTION
DWR1	DOM. WATER SUPPLY RISER UPTO 8th FLOOR FOR REDISSON
DWR2	DOM. WATER SUPPLY RISER ABOVE 8th FLOOR FOR REDISSON
HW1	HOT WATER SUPPLY PIPE UPTO 8th FLOOR FOR REDISSON
HW2	HOT WATER SUPPLY PIPE ABOVE 8th FLOOR FOR REDISSON
HW1R	HOT WATER RETURN UPTO 8th FLOOR FOR REDISSON
HW2R	HOT WATER RETURN ABOVE 8th FLOOR FOR REDISSON
FWR1	FLU. WATER SUPPLY RISER FOR REDISSON
SWR1	SOFT WATER SUPPLY RISER FOR REDISSON
RO1	RO. WATER SUPPLY FOR REDISSON
HWSC1	HOT WATER CIRCULATION PIPE HOT WATER TANK TO HEAT PUMP FOR REDISSON
HWPC1	HOT WATER CIRCULATION PIPE HEAT PUMP TO HOT WATER TANK FOR REDISSON
DWR3	DOM. WATER SUPPLY RISER FOR SAROVAR PORTICO
HW3	HOT WATER SUPPLY PIPE FOR SAROVAR PORTICO
HW3R	HOT WATER RETURN PIPE FOR SAROVAR PORTICO
RO2	RO. WATER SUPPLY FOR SAROVAR PORTICO
DWR4	DOM. WATER SUPPLY RISER TO OHT.
FWR2	FLU. WATER SUPPLY RISER TO OHT.
SWR2	SOFT WATER SUPPLY RISER TO OHT.
HWSC2	HOT WATER CIRCULATION PIPE HOT WATER TANK TO HEAT PUMP FOR SAROVAR PORTICO
HWPC2	HOT WATER CIRCULATION PIPE HEAT PUMP TO HOT WATER TANK FOR SAROVAR PORTICO
DWR5	DOM. WATER SUPPLY LINE FOR SCO
FWR3	FLU. WATER SUPPLY LINE FOR SCO
TW	TUBEWELL SUPPLY LINE
MU	MUNICIPAL SUPPLY LINE
GH	GARDEN HYDRANT LINE
GH	GARDEN HYDRANT POINT
WM	WATER METER

Mudit Sharma
B. ARCH.
CA-2007/39405
166, JAIPUR HOUSE MARKET,
AGRA

WATER SUPPLY SITE PLAN

PROPOSED HOTEL AND COMMERCIAL BUILDING 'GANPATI CAPITAL COURT' AT RAILWAY LAND OF POCKET F, VIBHUTI KHAND, GOMTI NAGAR, LUCKNOW.

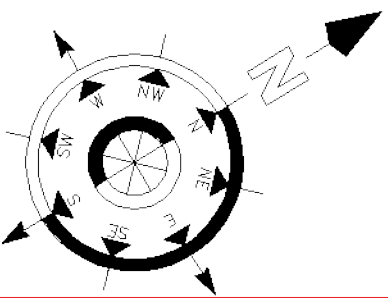

OWNER-
LUCKNOW BUILDWELL PVT. LTD.

For Ganapati Infrastructure Development Company Limited
Director