


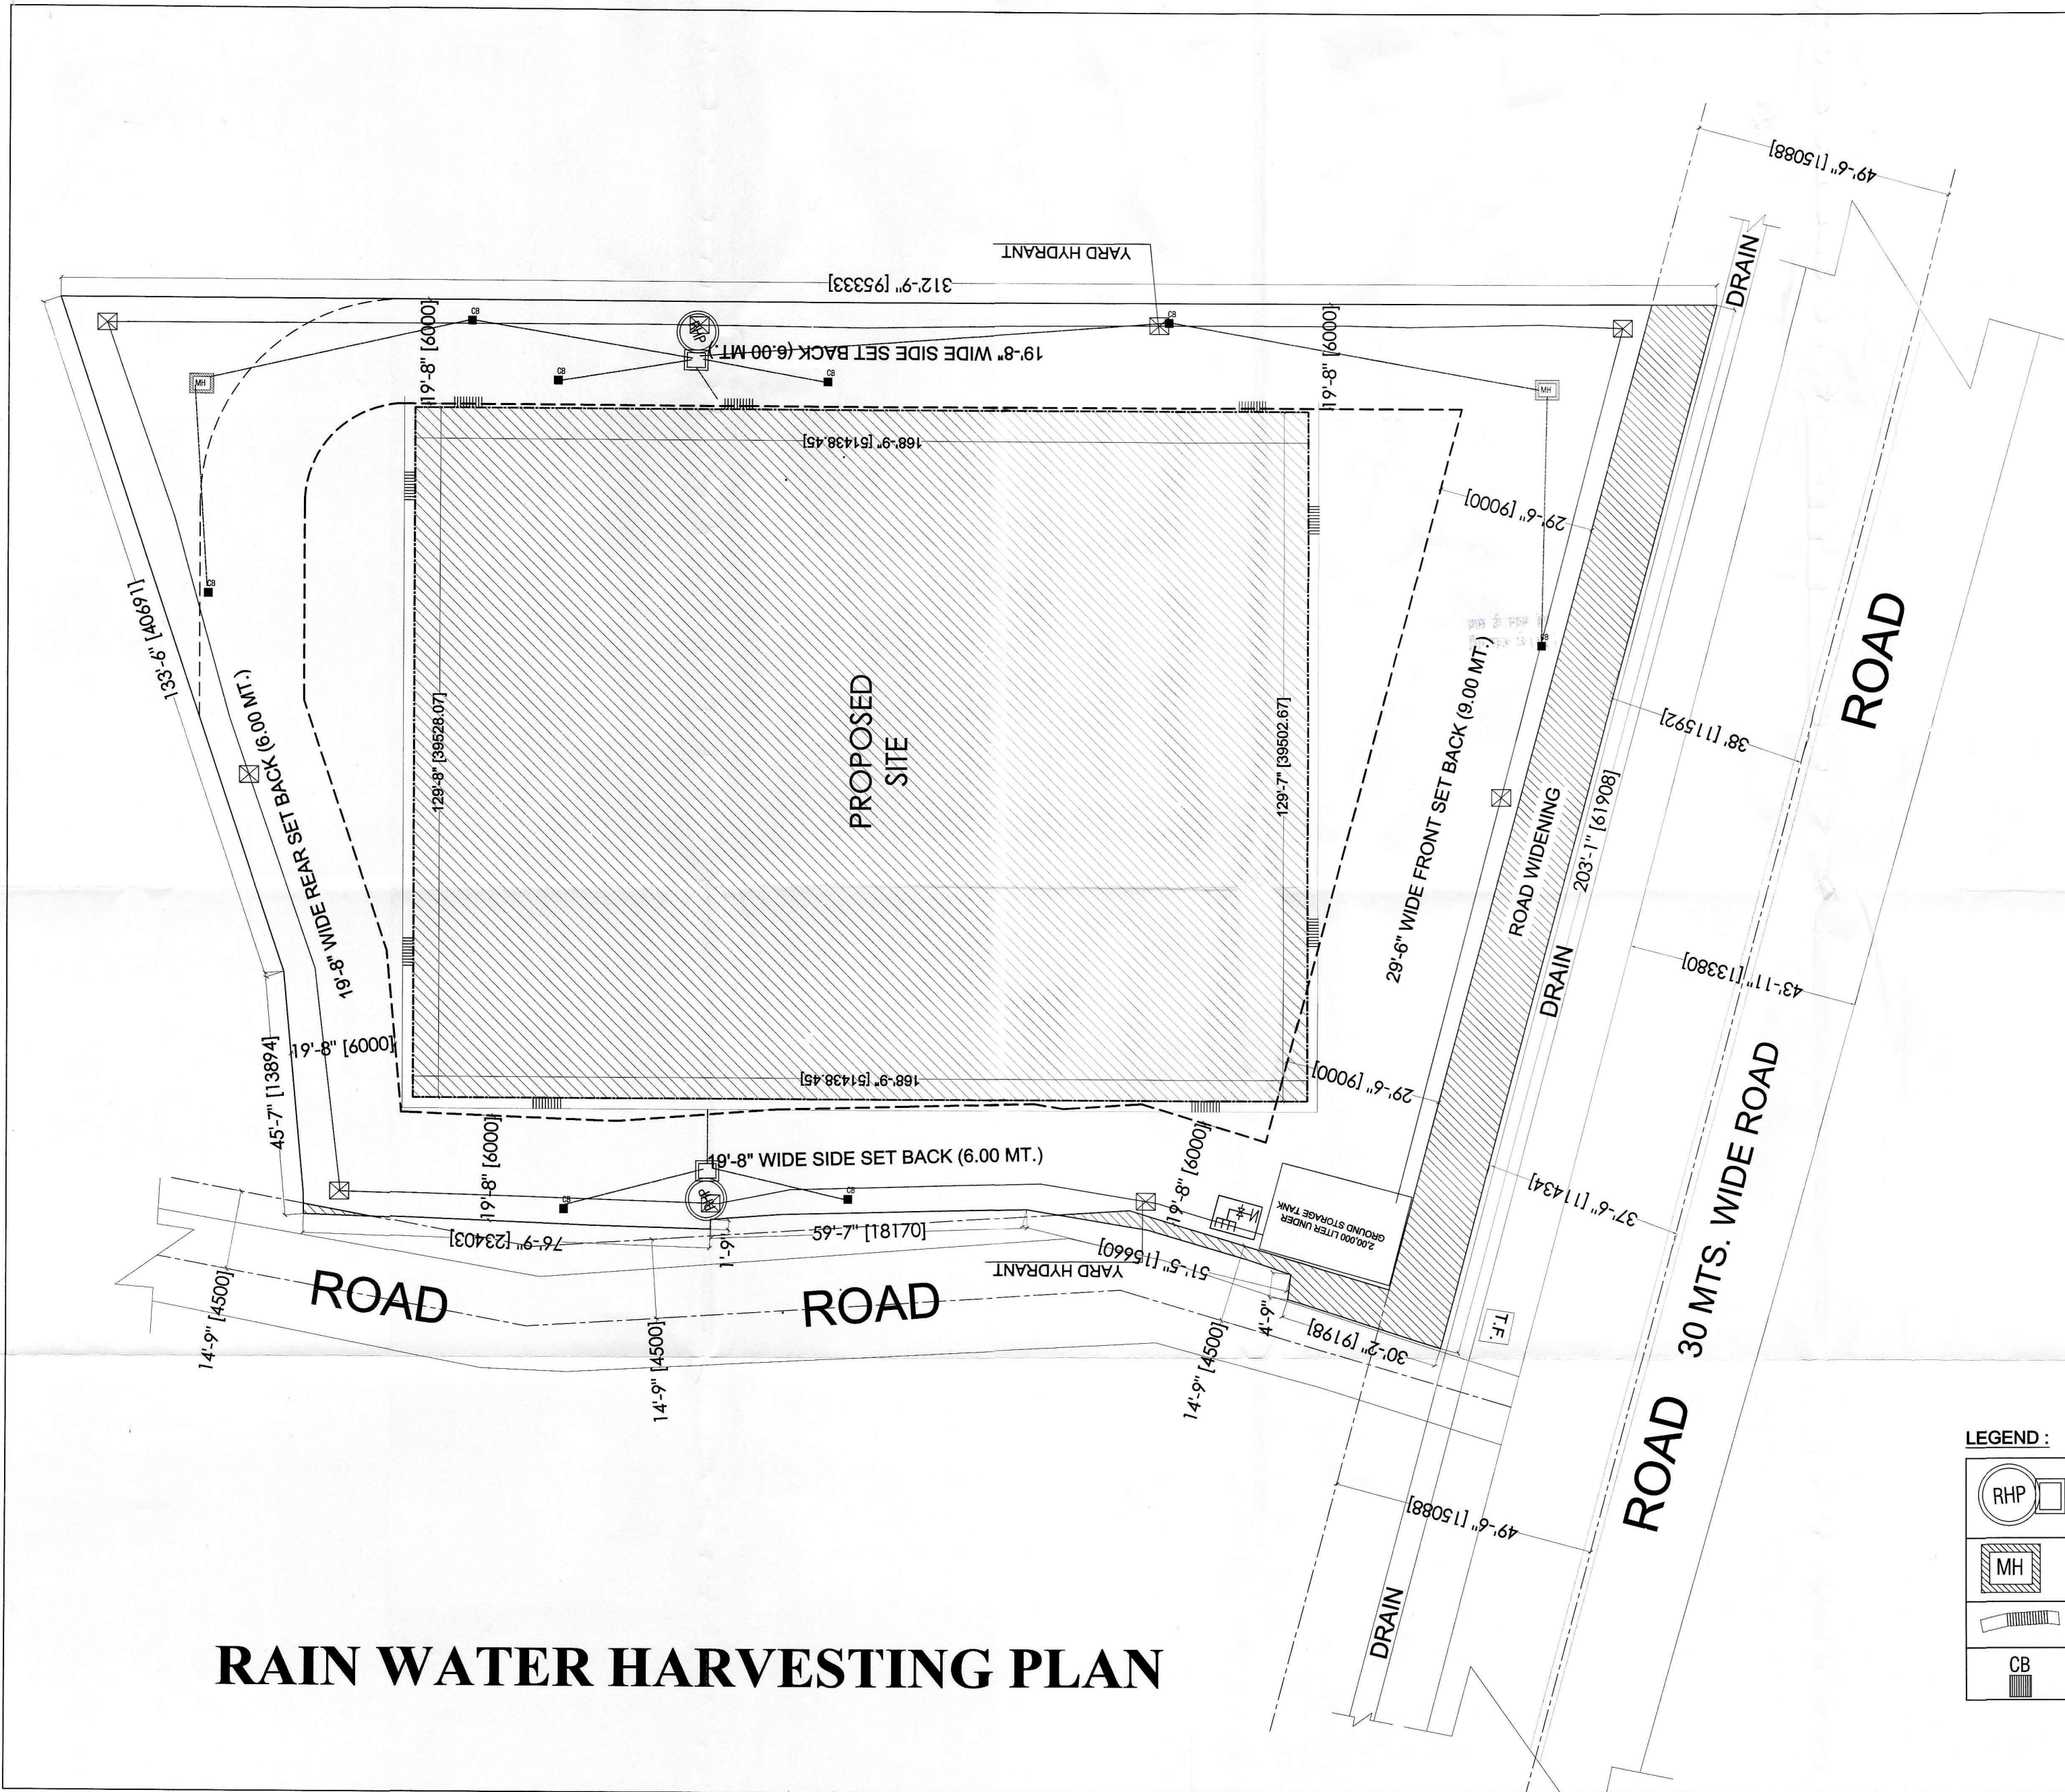


STAMP OF APPROVAL

बस्ती विकास प्राधिकरण
बस्ती
स्वीकृत
23-5-19


प्रोजेक्ट टाइटिल: **PROPOSED COMMERCIAL , & MULTIPLEX FOR QUALITY DEVELOPERS THROUGH PARTNER PAWAN SINGHANIYA AT BASTI,**

PROPOSED COMMERCIAL , & MULTIPLEX FOR QUALITY DEVELOPERS THROUGH PARTNER PAWAN SINGHANIYA AT BASTI,

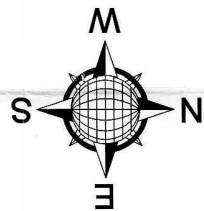

LEGEND :	
	RAINWATER HARVESTING PIT
	MANHOLE
	DRAIN CHANNEL
	CATCH BASIN


sheet number	
sheet number 17	
DWN BY: imtiyaz	CKD BY: ashish
OWNER SIGN: <i>Kamlesh Singh</i>	
ACORE ARCHITECTURAL SERVICES PVT. LTD ARCHITECT:ASHISH SRIVASTAVA (B. ARCH) BRANCH OFFICE : 935D MATRI ANCHAL NEAR GORAKHNATH RAILWAY CROSSING GORAKHPUR TEL.: OFF:3294813,RESI:2255290, MOBILE:9415321836	

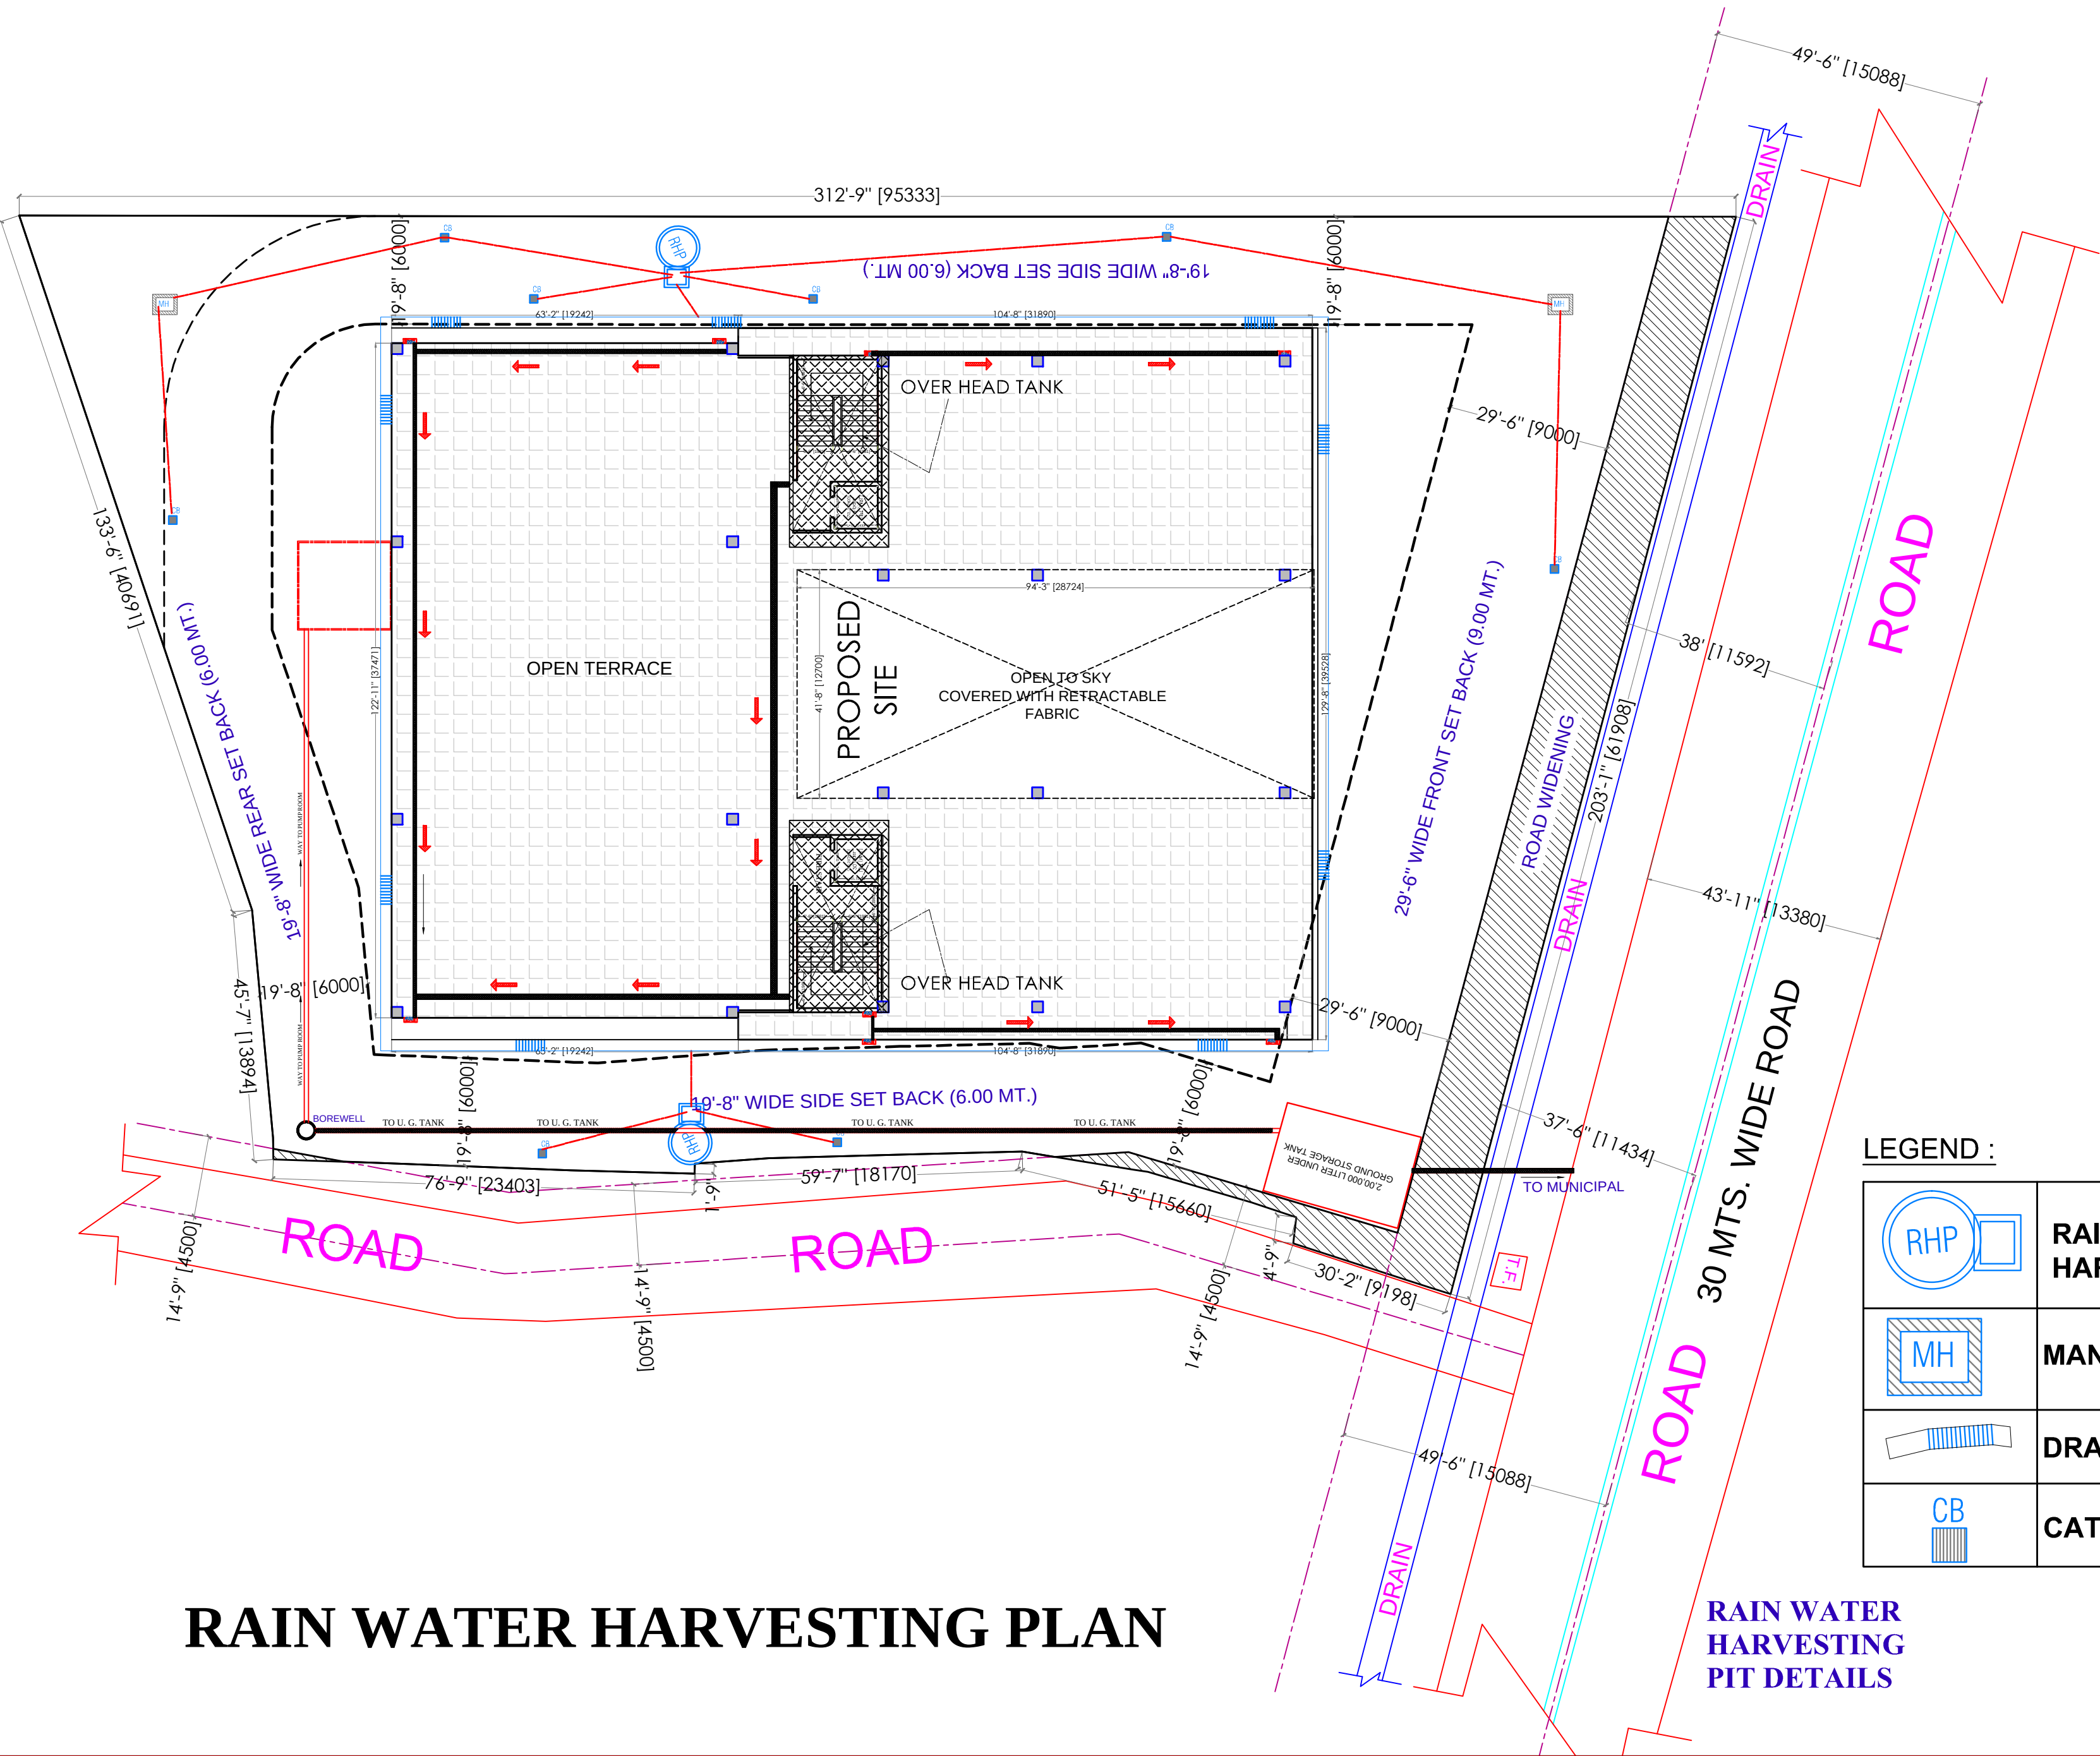

STAMP OF APPROVAL

प्रोजेक्ट टाइटिल: **PROPOSED COMMERCIAL , & MULTIPLEX FOR QUALITY DEVELOPERS THROUGH PARTNER PAWAN SINGHANIYA AT BASTI,**

PROPOSED COMMERCIAL , & MULTIPLEX FOR QUALITY DEVELOPERS THROUGH PARTNER PAWAN SINGHANIYA AT BASTI,

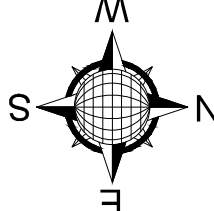

LEGEND :	
	RAINWATER HARVESTING PIT
	MANHOLE
	DRAIN CHANNEL
	CATCH BASIN

sheet number	
sheet number 03	
DWN BY: imtiyaz	CKD BY: ashish
OWNER SIGN:	
ACORE ARCHITECTURAL SERVICES PVT. LTD ARCHITECT:ASHISH SRIVASTAVA (B. ARCH) BRANCH OFFICE : 935D MATRI ANCHAL NEAR GORAKHNATH RAILWAY CROSSING GORAKHPUR TEL.: OFF:3294813,RESI:2255290, MOBILE:9415321836	