



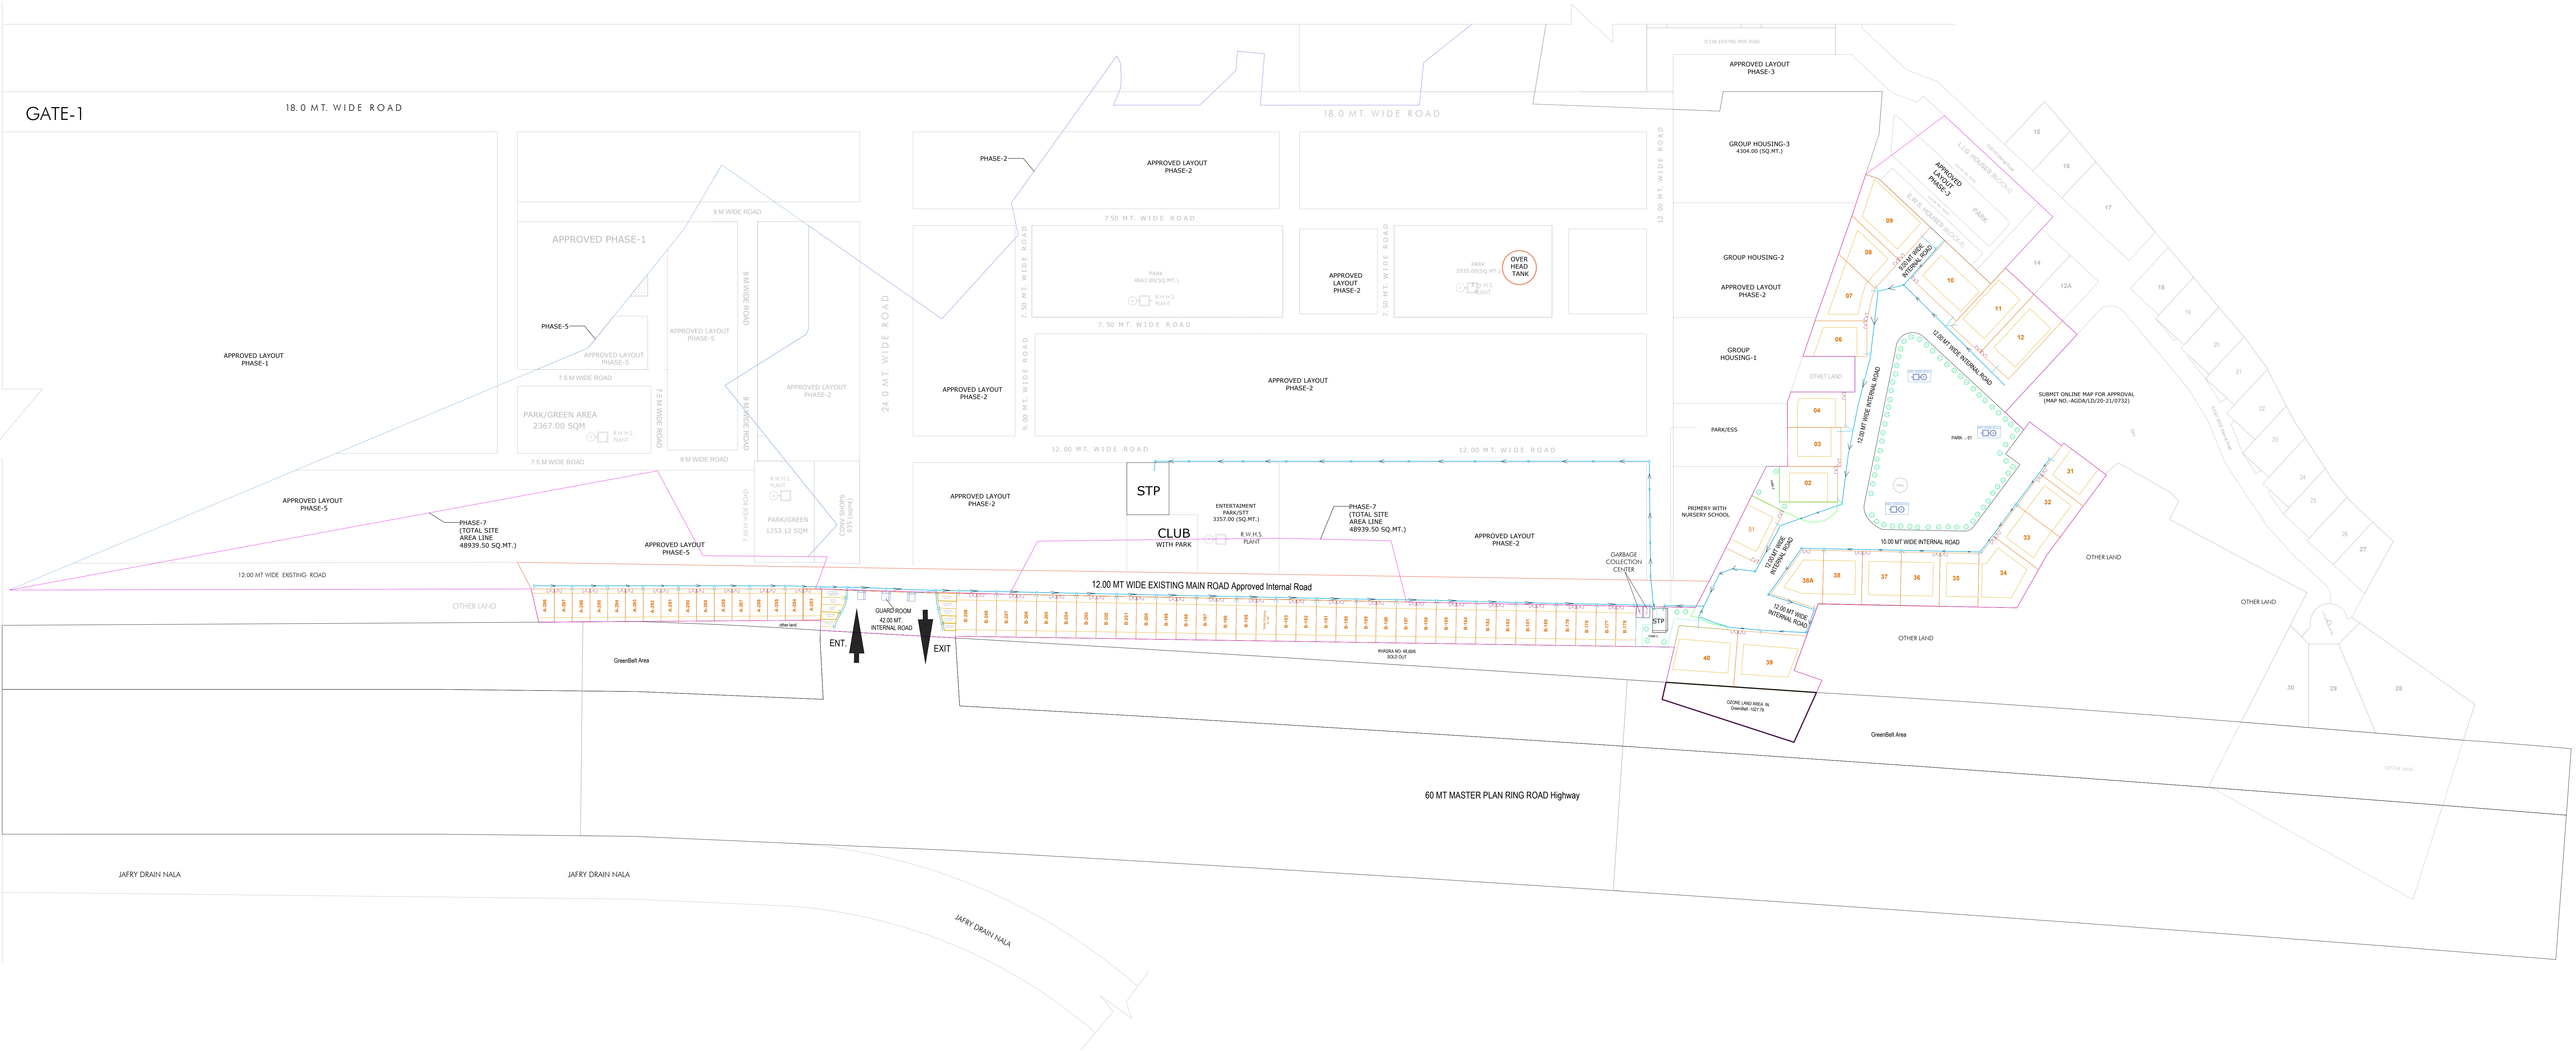

AR: VAKUL MITTAL
COA No. CA/2010/50178
1023, 10th Floor, JMD Megapolis
Sector-48, Gurgaon-122001
Ph: 0124-4978484

LEGEND	
MAIN HOLE SIZE - 900MM DIA	
RCC PIPE - 300 DIA	=====

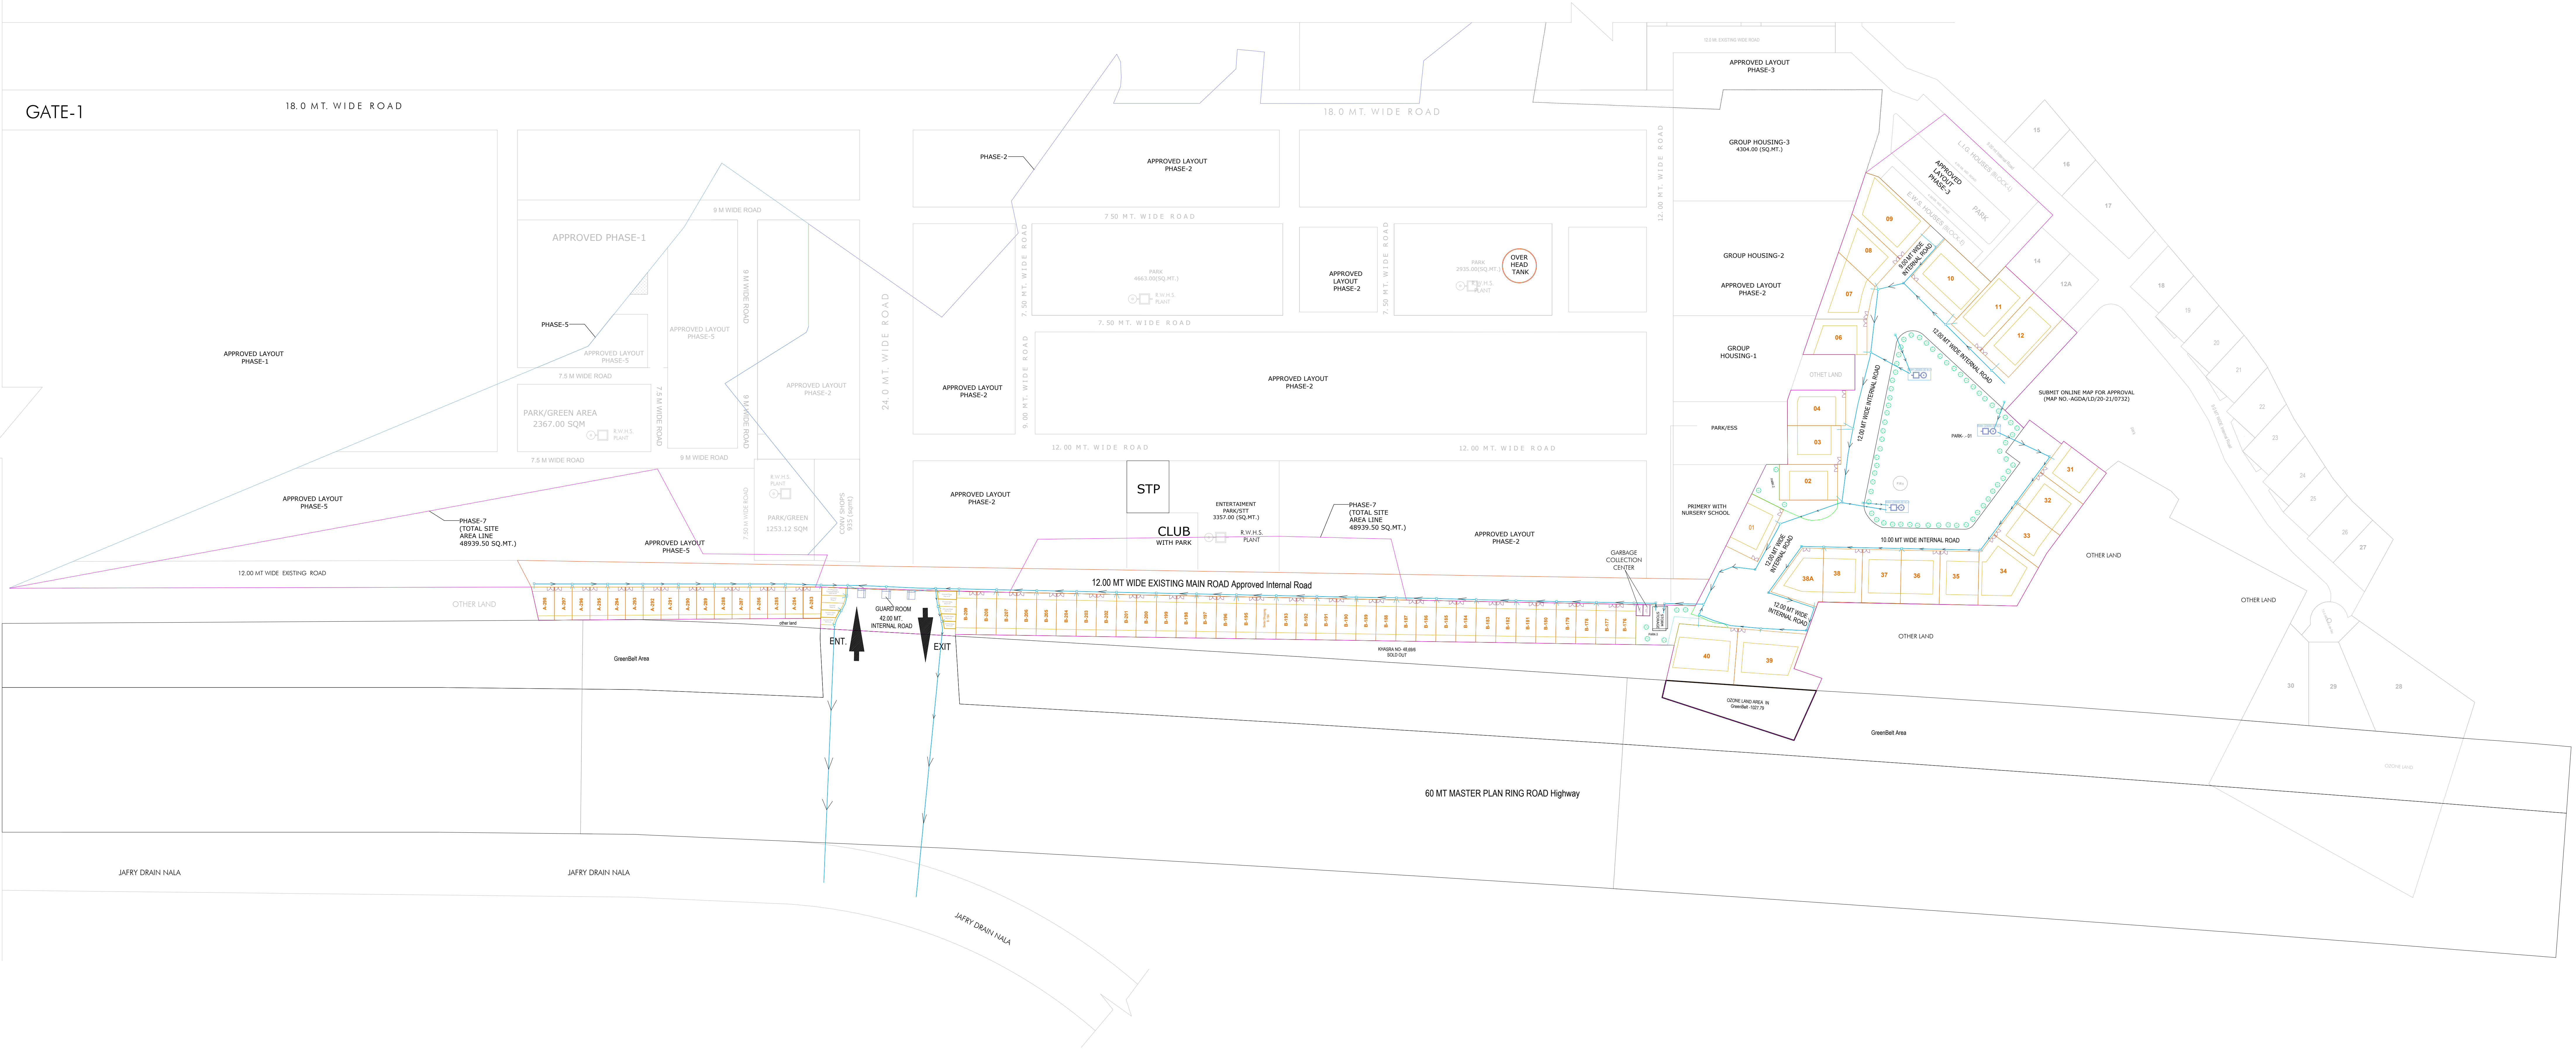

STROM SERVICE PLAN

AR. VAKUL MITTAL
COA No. CA/2010/50178
1023, 10th Floor, JMD Megapolis
Sector-48, Gurgaon-122001
Ph: 0124-4978484

LEGEND	
NALI / DRAIN	
RAIN WATER HARVESTING	
CHAMBER SIZE - 450MM X450 MM	
MAIN HOLE SIZE - 900MM DIA	
RCC PIPE - 400 DIA	