



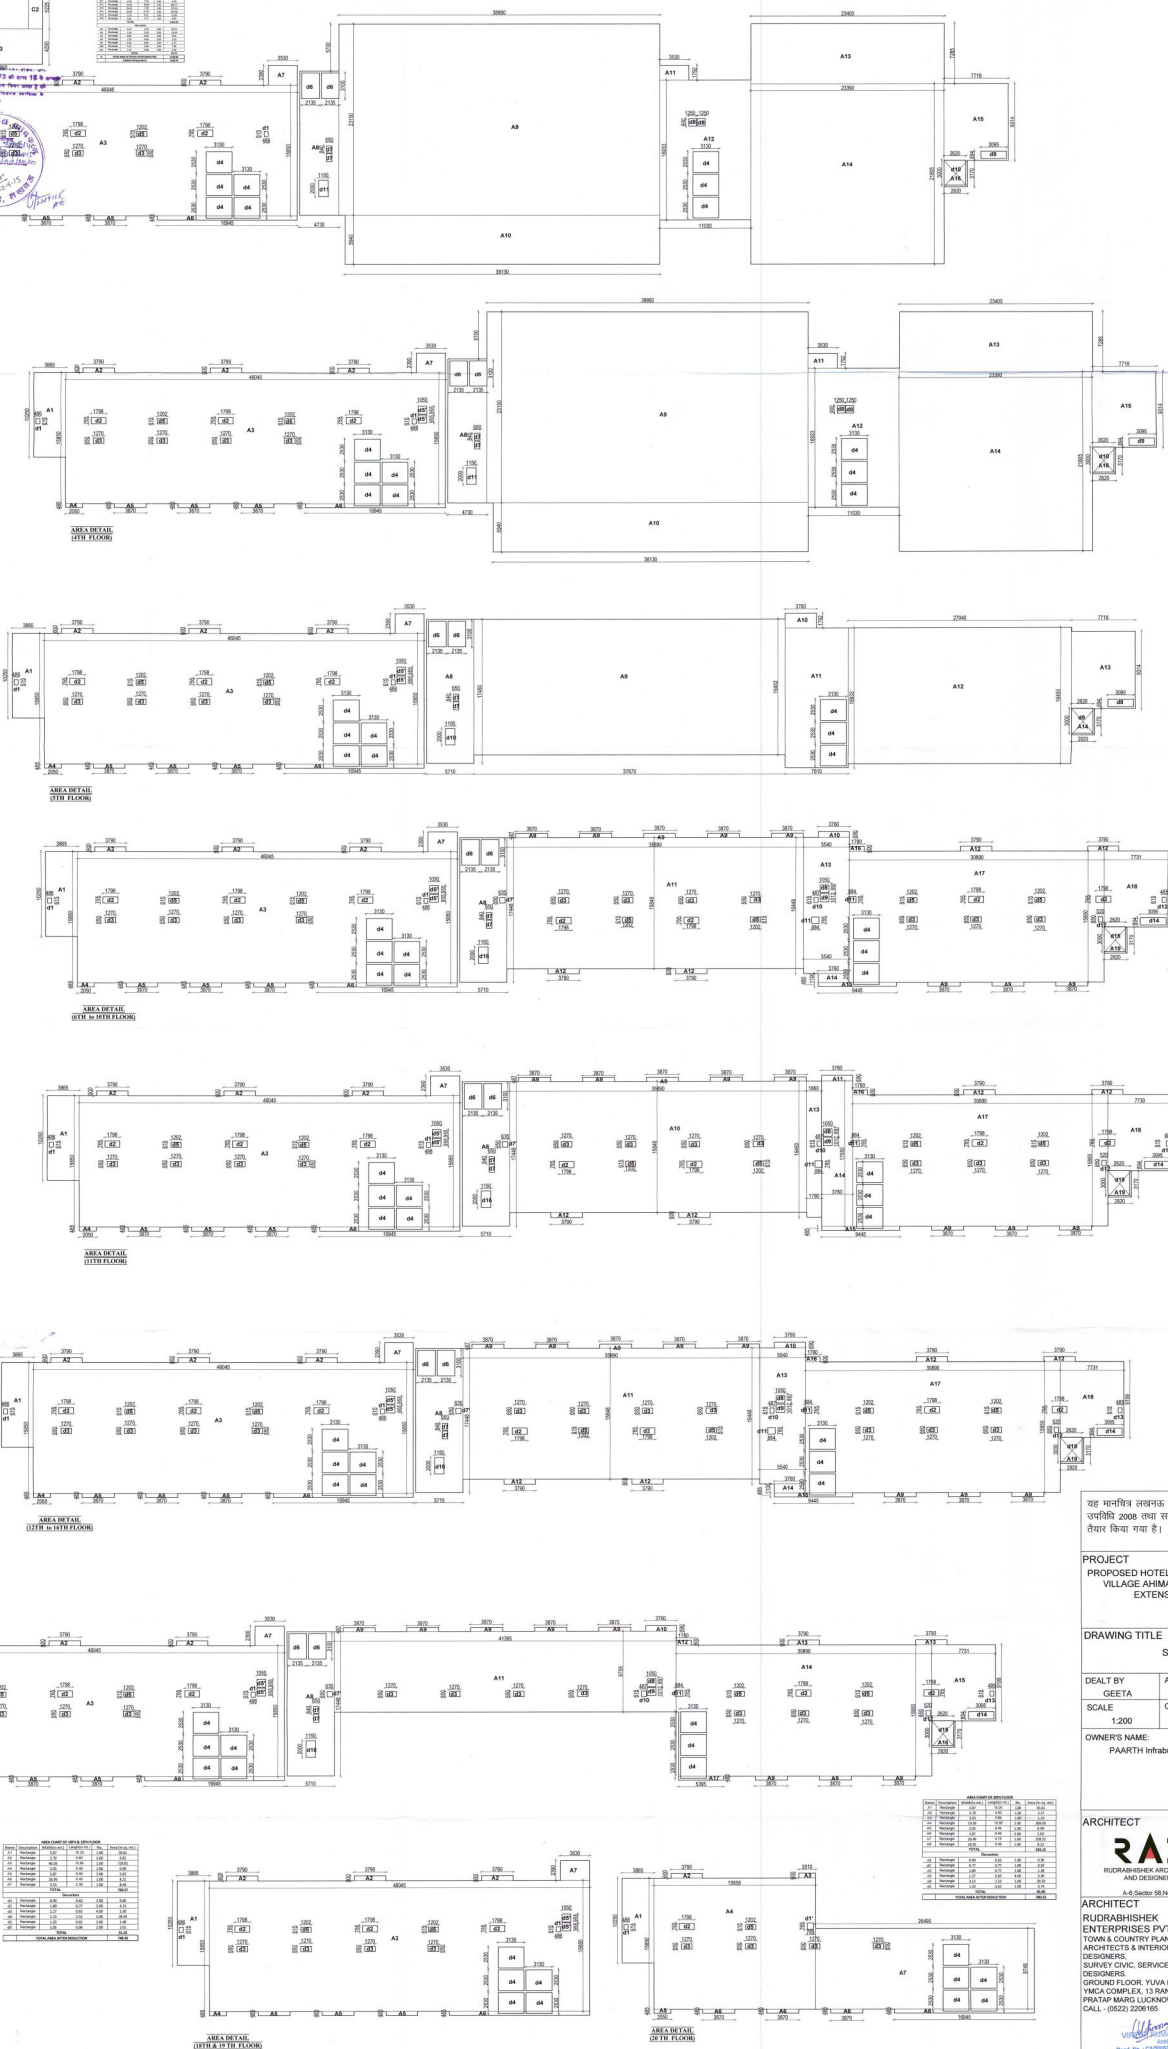

यह मानचित्र लखनऊ महायोजना 2021 तथा भवन उपविधि 2008 तथा सम्यक शासनादेश के अनुरूप तैयार किया गया है।

PROJECT
PROPOSED HOTEL/ SERVICE APARTMENT AT
VILLAGE AHIMAMAU AT GOMTI NAGAR
EXTENSION - LUCKNOW

DRAWING TITLE

SUBMISSION DRAWING
AREA DETAILS

DEALT BY	ARCHITECT	REVISION

GEETA	RAJENDRA	
SCALE	CHECKED BY	DATE

1:200	VIRESH KUMAR	JULY 201
OWNER'S NAME:		

PAARTH Infrabuild Pvt.Ltd. and Other's

1998, 1999, 2000,26

ARCHITECT

RAD

RUDRABHISHEK ARCHITECTS
AND DESIGNERS

ARCHITECT	PROJECT DEVELOPED BY
PROJECT MANAGER	

RUDRABHISHEK
ENTERPRISES PVT. LTD.
TOWNS & COUNTRY PLANNERS

M/s PAARTH
INFRABUILD PVT. LTD.

TOWN & COUNTRY PLANNERS,
ARCHITECTS & INTERIOR
DESIGNERS,

SURVEY CIVIL, SERVICES
DESIGNERS.
GROUND FLOOR, YUVA BHAWAN,

YMCA COMPLEX, 13 RANA
PRATAP MARG LUCKNOW.
CALL - (0522) 2206165

(Signature)
VIRUP KUMAR

Architect
Regd. No. : CA/2005/35401

DRAWING NUMBER	PAARTH/SUB-8/11
----------------	-----------------
