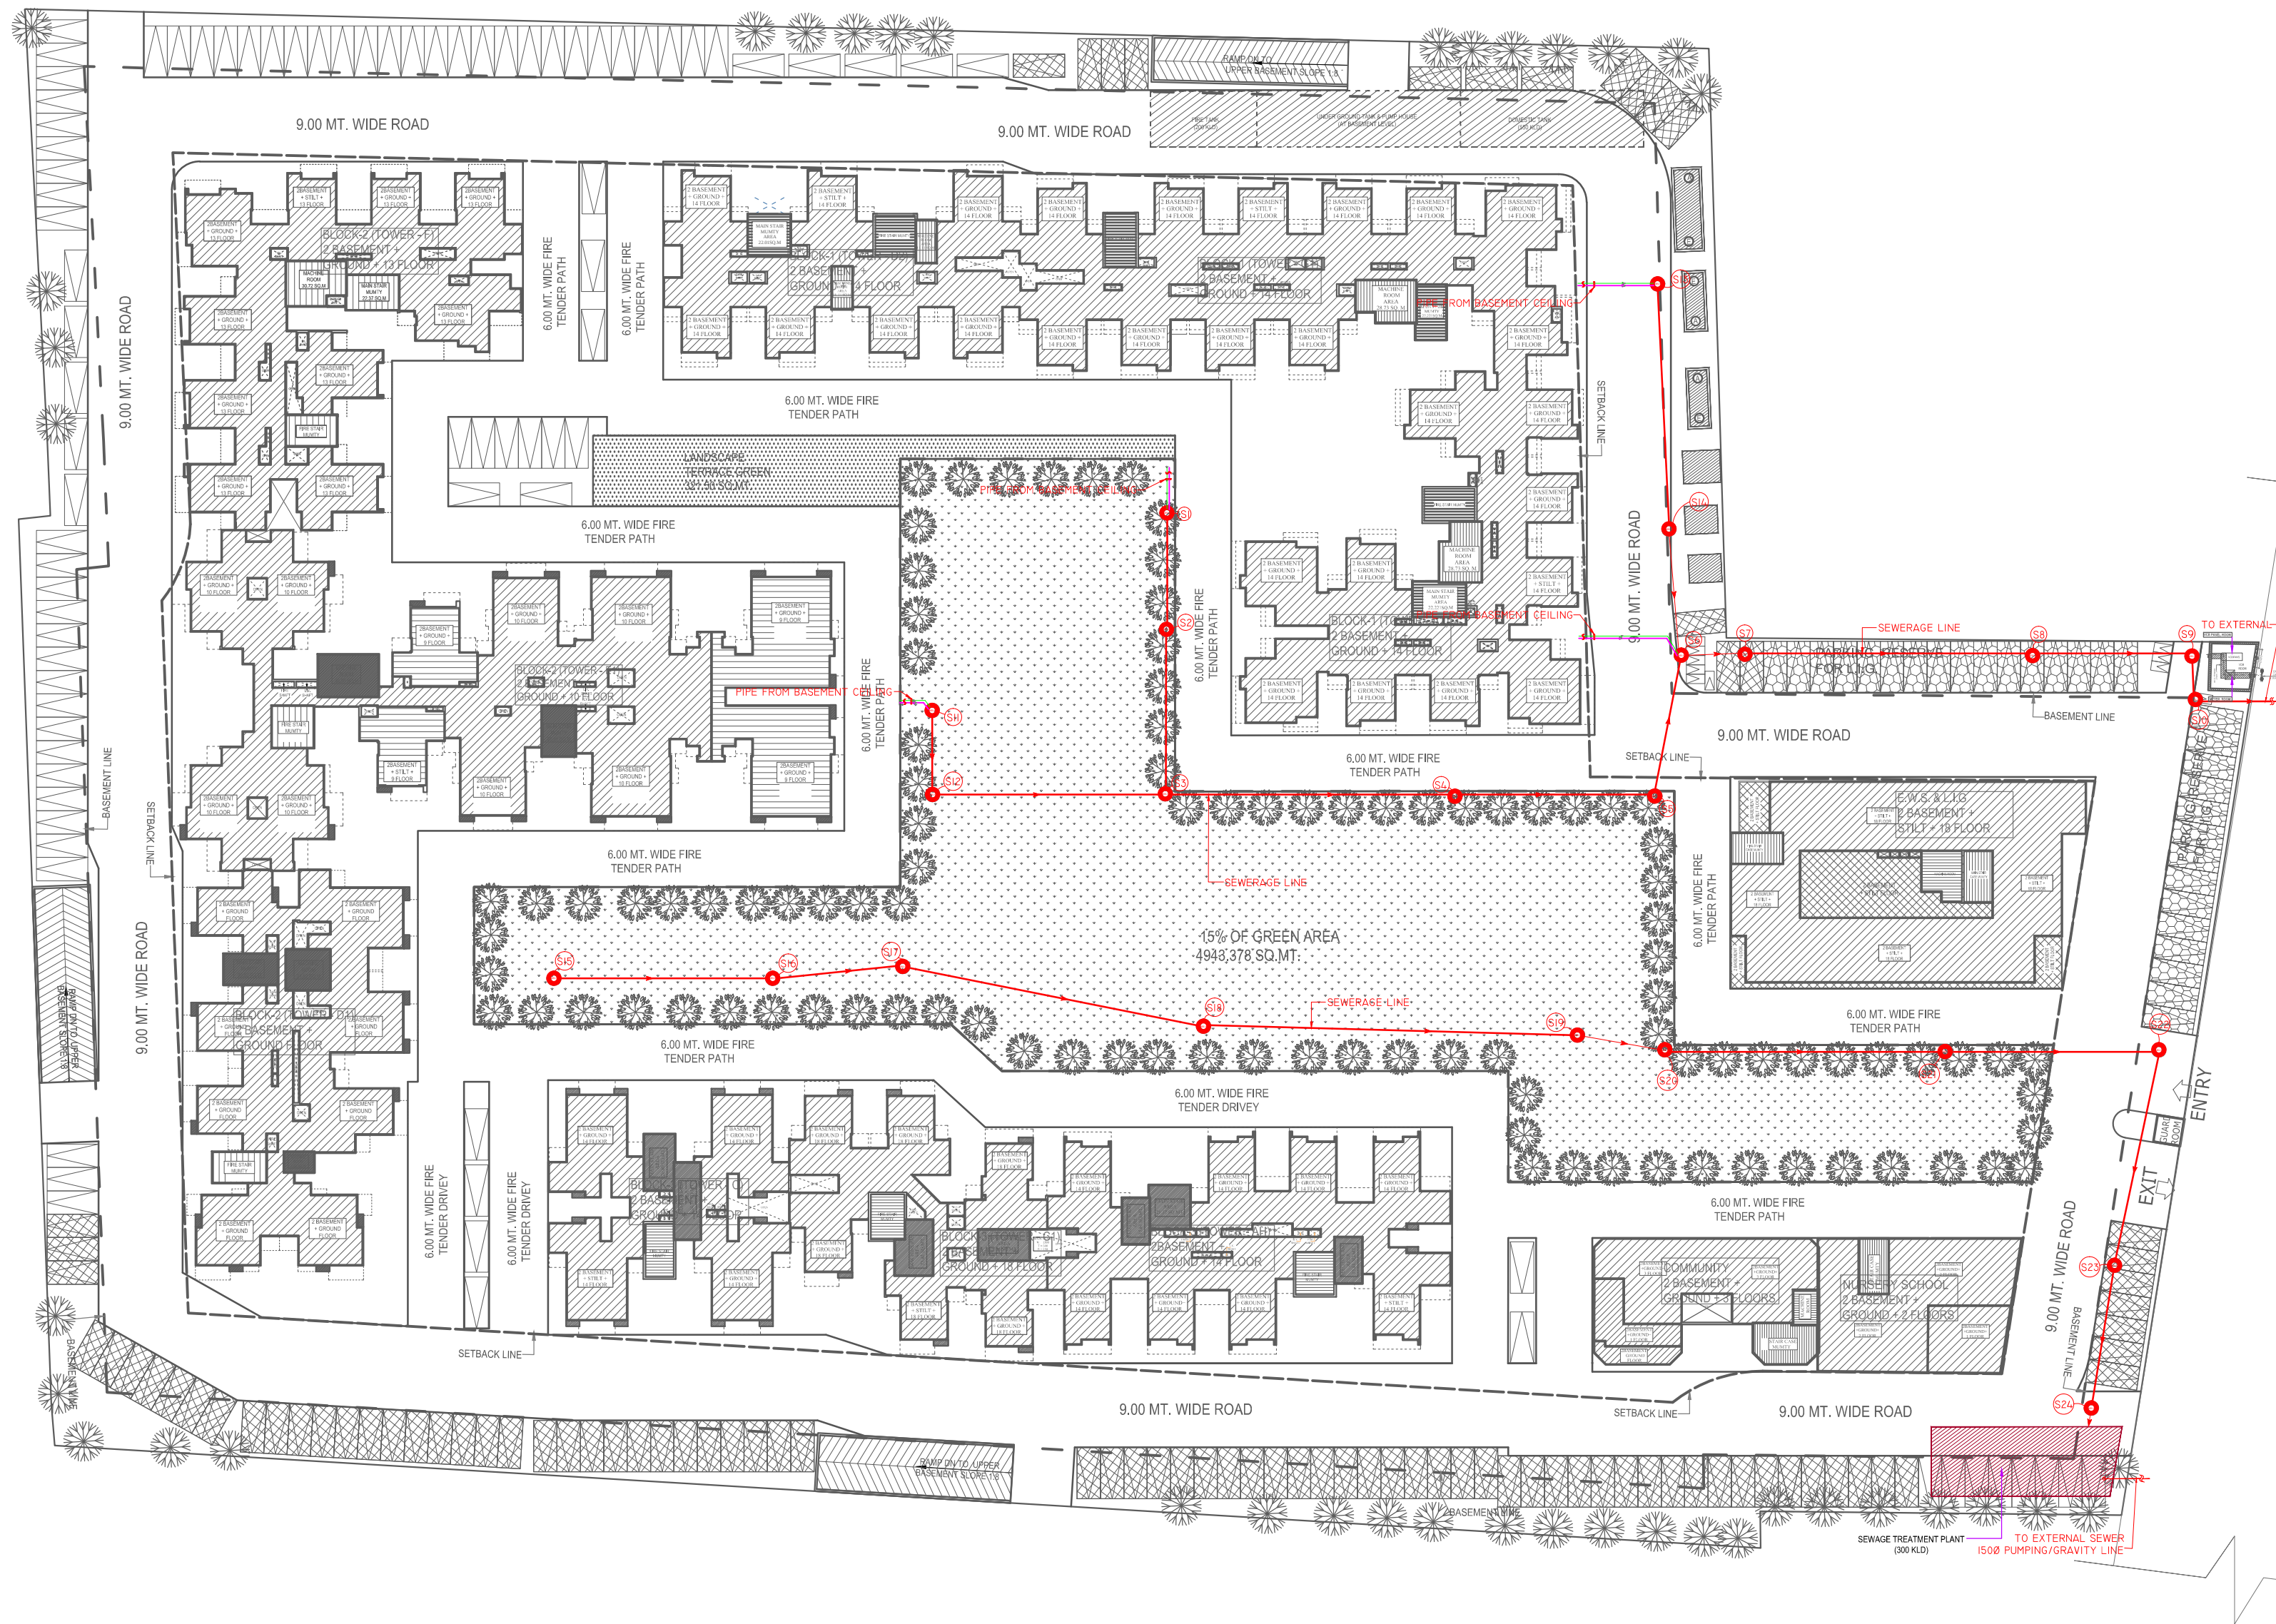


PROPOSED RESIDENTIAL COMPLEX
"MRJV PALM RESORT"
KHASRA No. - 1042,1043,1045,1046,1047,1067,1068 N.H. 58,
VILLAGE - NOORNAGAR, GHAZIABAD.

BUILDERS & PROMOTER :-
M/s. M.R.J.V. CONSTRUCTION COMPANY
ADD :- A-24, YOJNA VIHAR, DELHI-92
THROUGH :- Mr. J.K. GOEL
PH:- 9811670700

DRAWING TITLE:
WASTE DISPOSAL PLAN

DRAWN BY :- SACHIN	CHECKED BY :- YASOOB	DATED :-
SCALE :- N.T.S.	DRG. NO. :-	JOB. NO. :-

THIS DRAWING IS THE PROPERTY OF SPACE DESIGNERS AND IS NOT TO BE USED FOR ANY PURPOSE OTHER THAN FOR WHICH IT IS ISSUED WITH OUT PERMISSION OF ITS PRINCIPALS.

THIS DRAWING IS TO BE READ IN CONJUNCTION WITH OTHER RELEVANT ARCHITECTURAL, STRUCTURAL AND OTHER SERVICES CONSULTANTS DRAWING IT SHALL BE THE DEEMED RESPONSIBILITY OF THE CONTRACTOR FABRICATOR TO BRING IN TO NOTICE OF ARCHITECTS IF ANY DISCREPANCY WITHIN OR BETWEEN THE DRAWINGS PRIOR TO CONSTRUCTION.

ALL WRITTEN DIMENSIONS ARE TO BE FOLLOWED AND THE DRAWING IS NOT TO BE SCALED.

ARCHITECTS :
Space Designers International
Architects Pvt. Ltd.
B-34, Sector-67, NOIDA-201301
PH:91-9711633717,18,19,20.
e-mail : spacesdi@gmail.com, www.spacesdi.com