



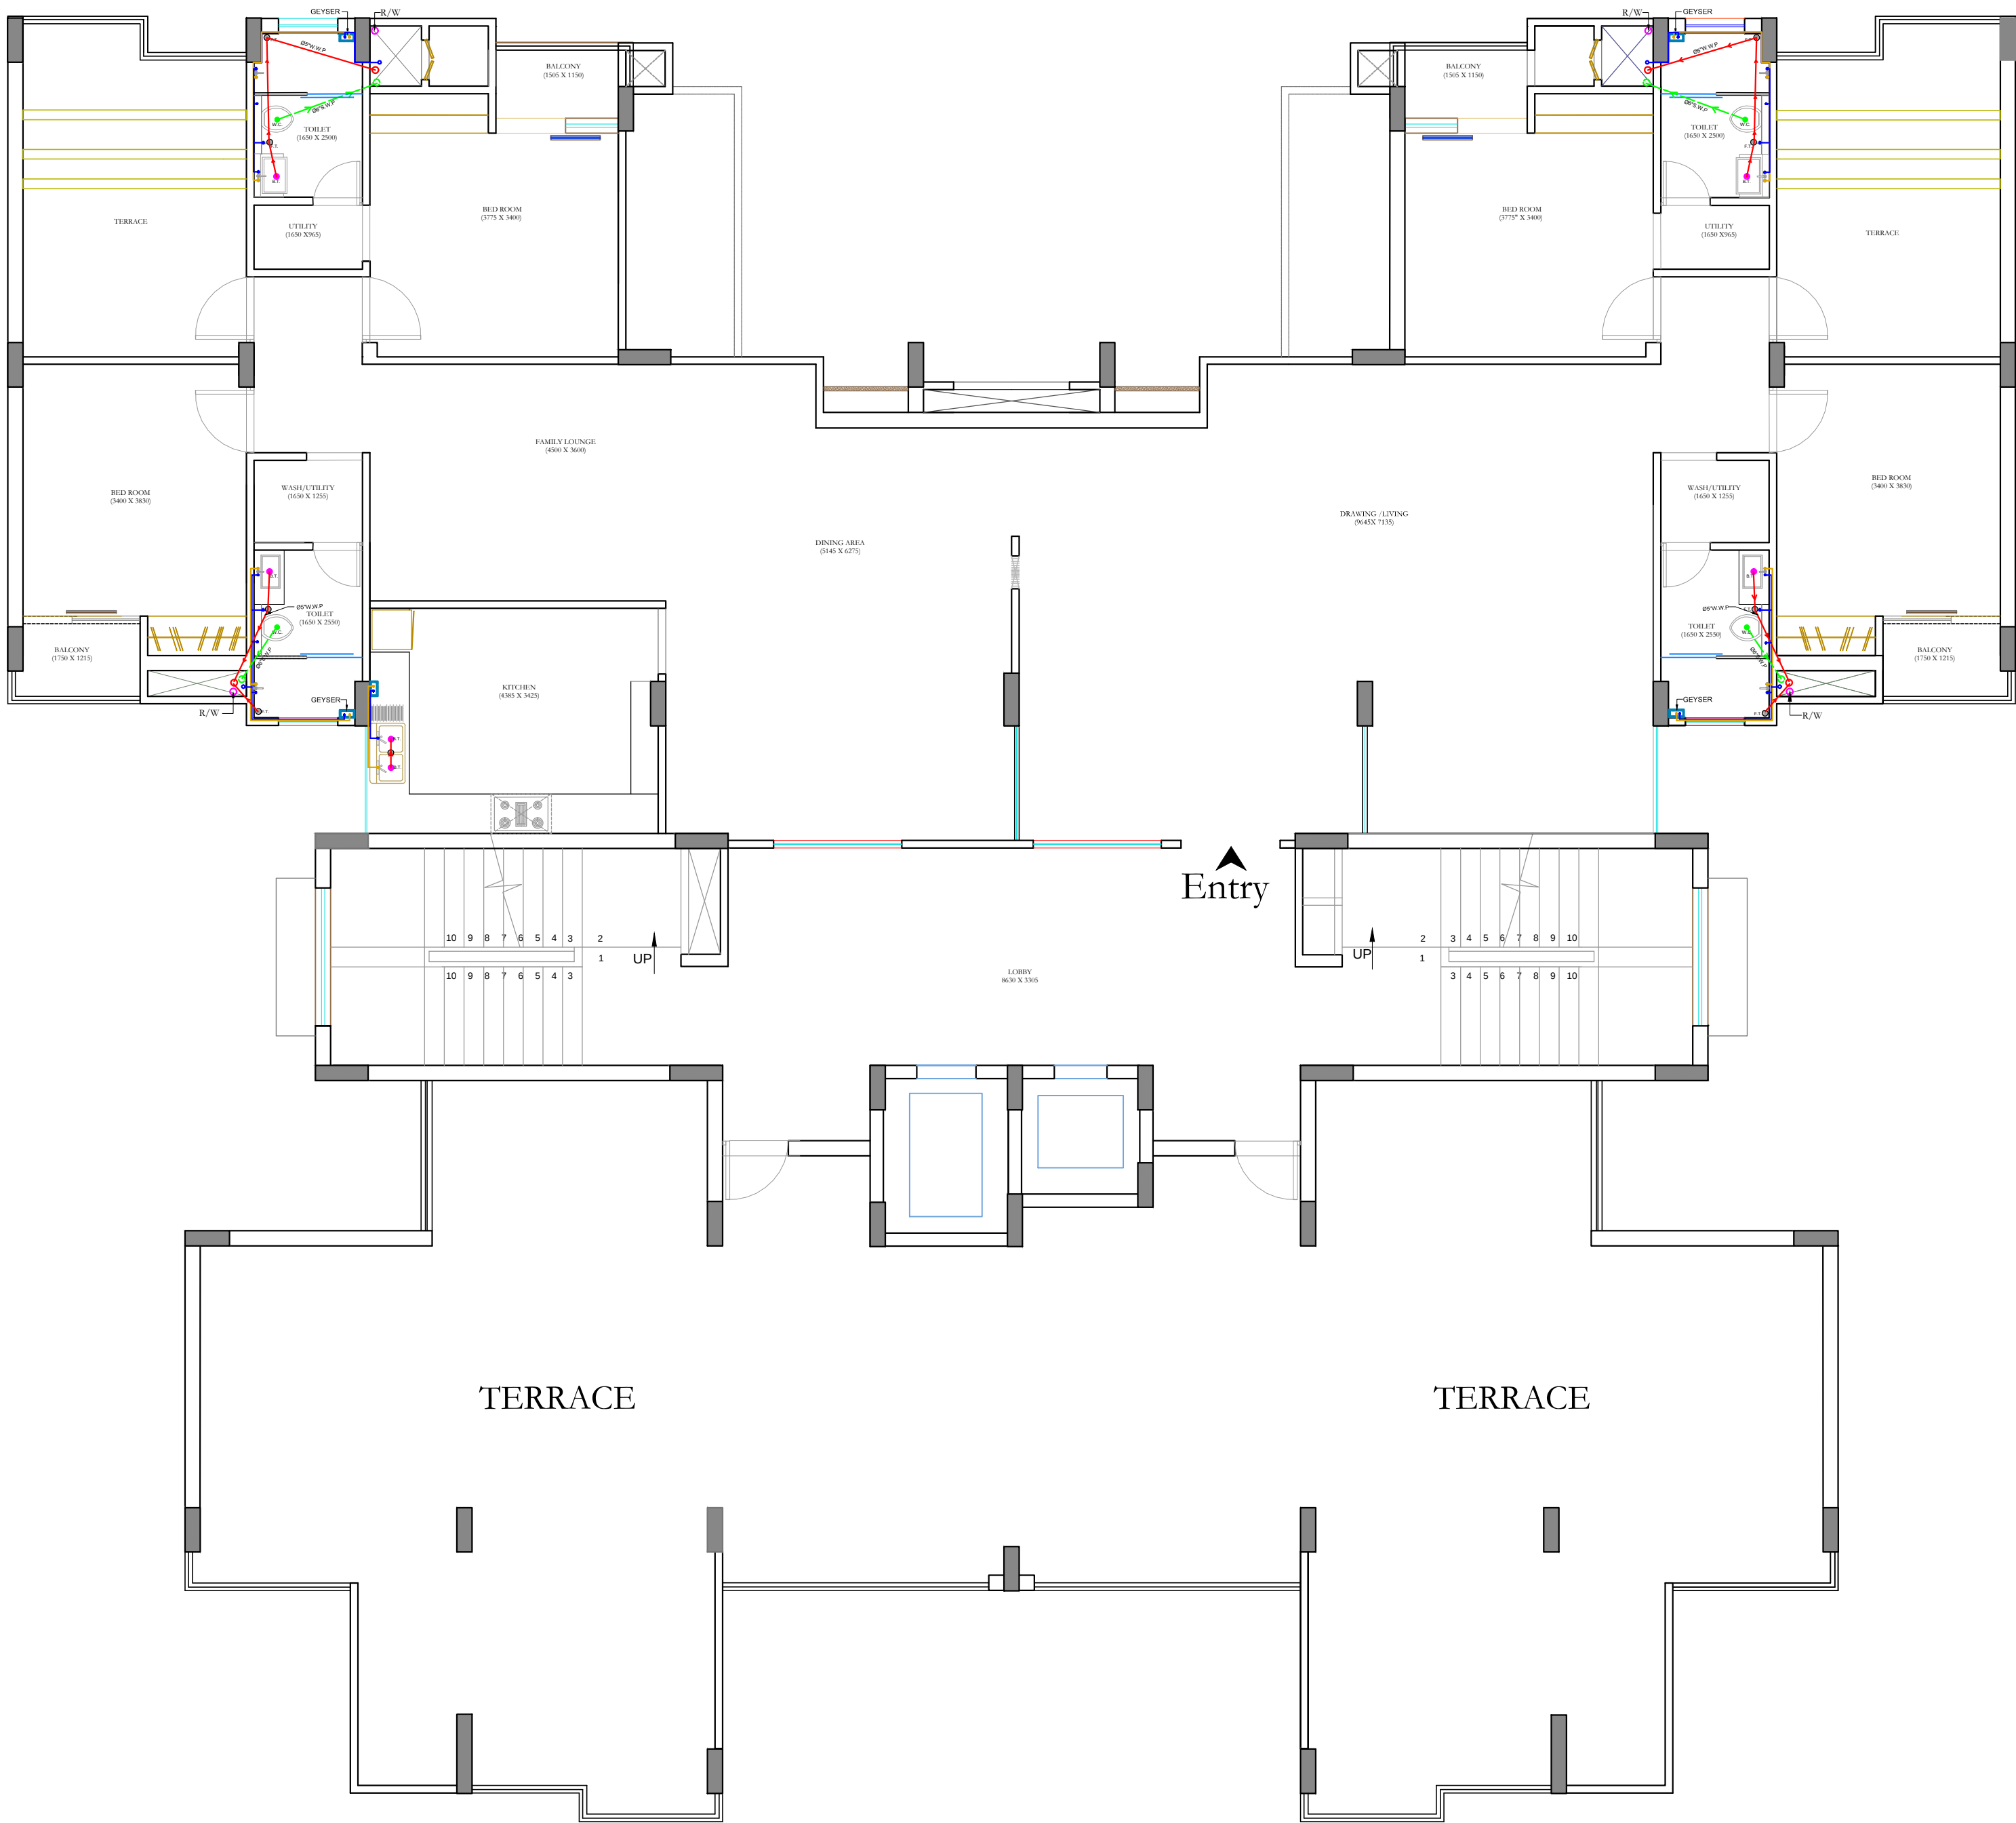

MASTER LEGEND			
S.NO.	SYMBOL	Ø	DESCRIPTION
1.		6"	SOIL PIPE
2.		5"	WASTE WATER PIPE
3.		6"	RAINWATER PIPE
4.		-	FLOOR TRAP
5.		-	BOTTLE TRAP
6.		Ø2"	H. WATER PIPE
7.		Ø2"	C. WATER PIPE
8.		3'6"X3'6"	INSPECTION CHAMBER
9.		1' X 1'	GULLY TRAP
10.		3' X 3'	MANHOLE
11.		-	RAINWATER HARVESTING

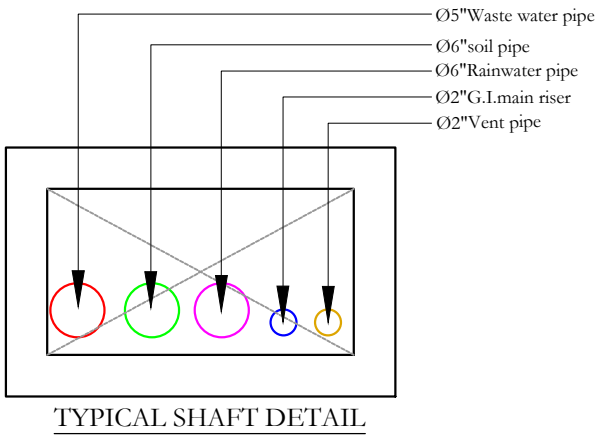

THIS DRAWING IS THE PROPERTY OF ORIGIN AND SHALL NOT BE COPIED OR USED IN ANY WAY WITHOUT THEIR PERMISSION.

NOTES :
ALL DIMENSIONS SHALL BE CHECKED AND CORRELATED WITH THE RELEVANT ARCHITECTURAL, STRUCTURAL AND OTHER CONSULTANTS DRAWINGS, ANY DISCREPANCY OR OMISSION SHALL BE BROUGHT TO THE NOTICE OF THE CONSULTANTS IMMEDIATELY BEFORE COMMENCING THE WORK.

ORIGIN
architects pvt. ltd.
2ND FL, GOVINDA APARTMENTS
1-A, SHAHNAJAF ROAD,
PH: 5521700, 2231494

DATE	NO	REVISIONS	APPD.
DATE	NO	ISSUED TO	BY

JOB
PROPOSED GOEL
HEIGHTS APARTMENTS
AT FAIZABAD ROAD
FOR MR. MAHESH GOEL

SHEET
PLUMBING PLAN OF
PENT HOUSE

DATE:
SEP 2011

DRAWING CATEGORY

PL - 03
REVISION
01

PENT HOUSE/ TERRACE FLOOR