




| LEGEND:— |                                      |
|----------|--------------------------------------|
| ①        | 100Ø C.I. SOIL & VENT PIPE           |
| ②        | 100Ø C.I. WASTE & VENT PIPE          |
| ③        | DOMESTIC WATER SUPPLY DOWN TAKE PIPE |
| Ⓡ        | 160 OD uPVC RAIN WATER PIPE          |
| ⓇⓇ       | 160 OD uPVC RAIN WATER PIPE          |
| A        | 150Ø MS SPRINKLER RISER              |
| B        | 80Ø DRAIN LINE                       |
| C        | 150Ø MS FIRE RISER                   |
| ⊠        | 150X150mm CUTOUT IN FLOOR            |

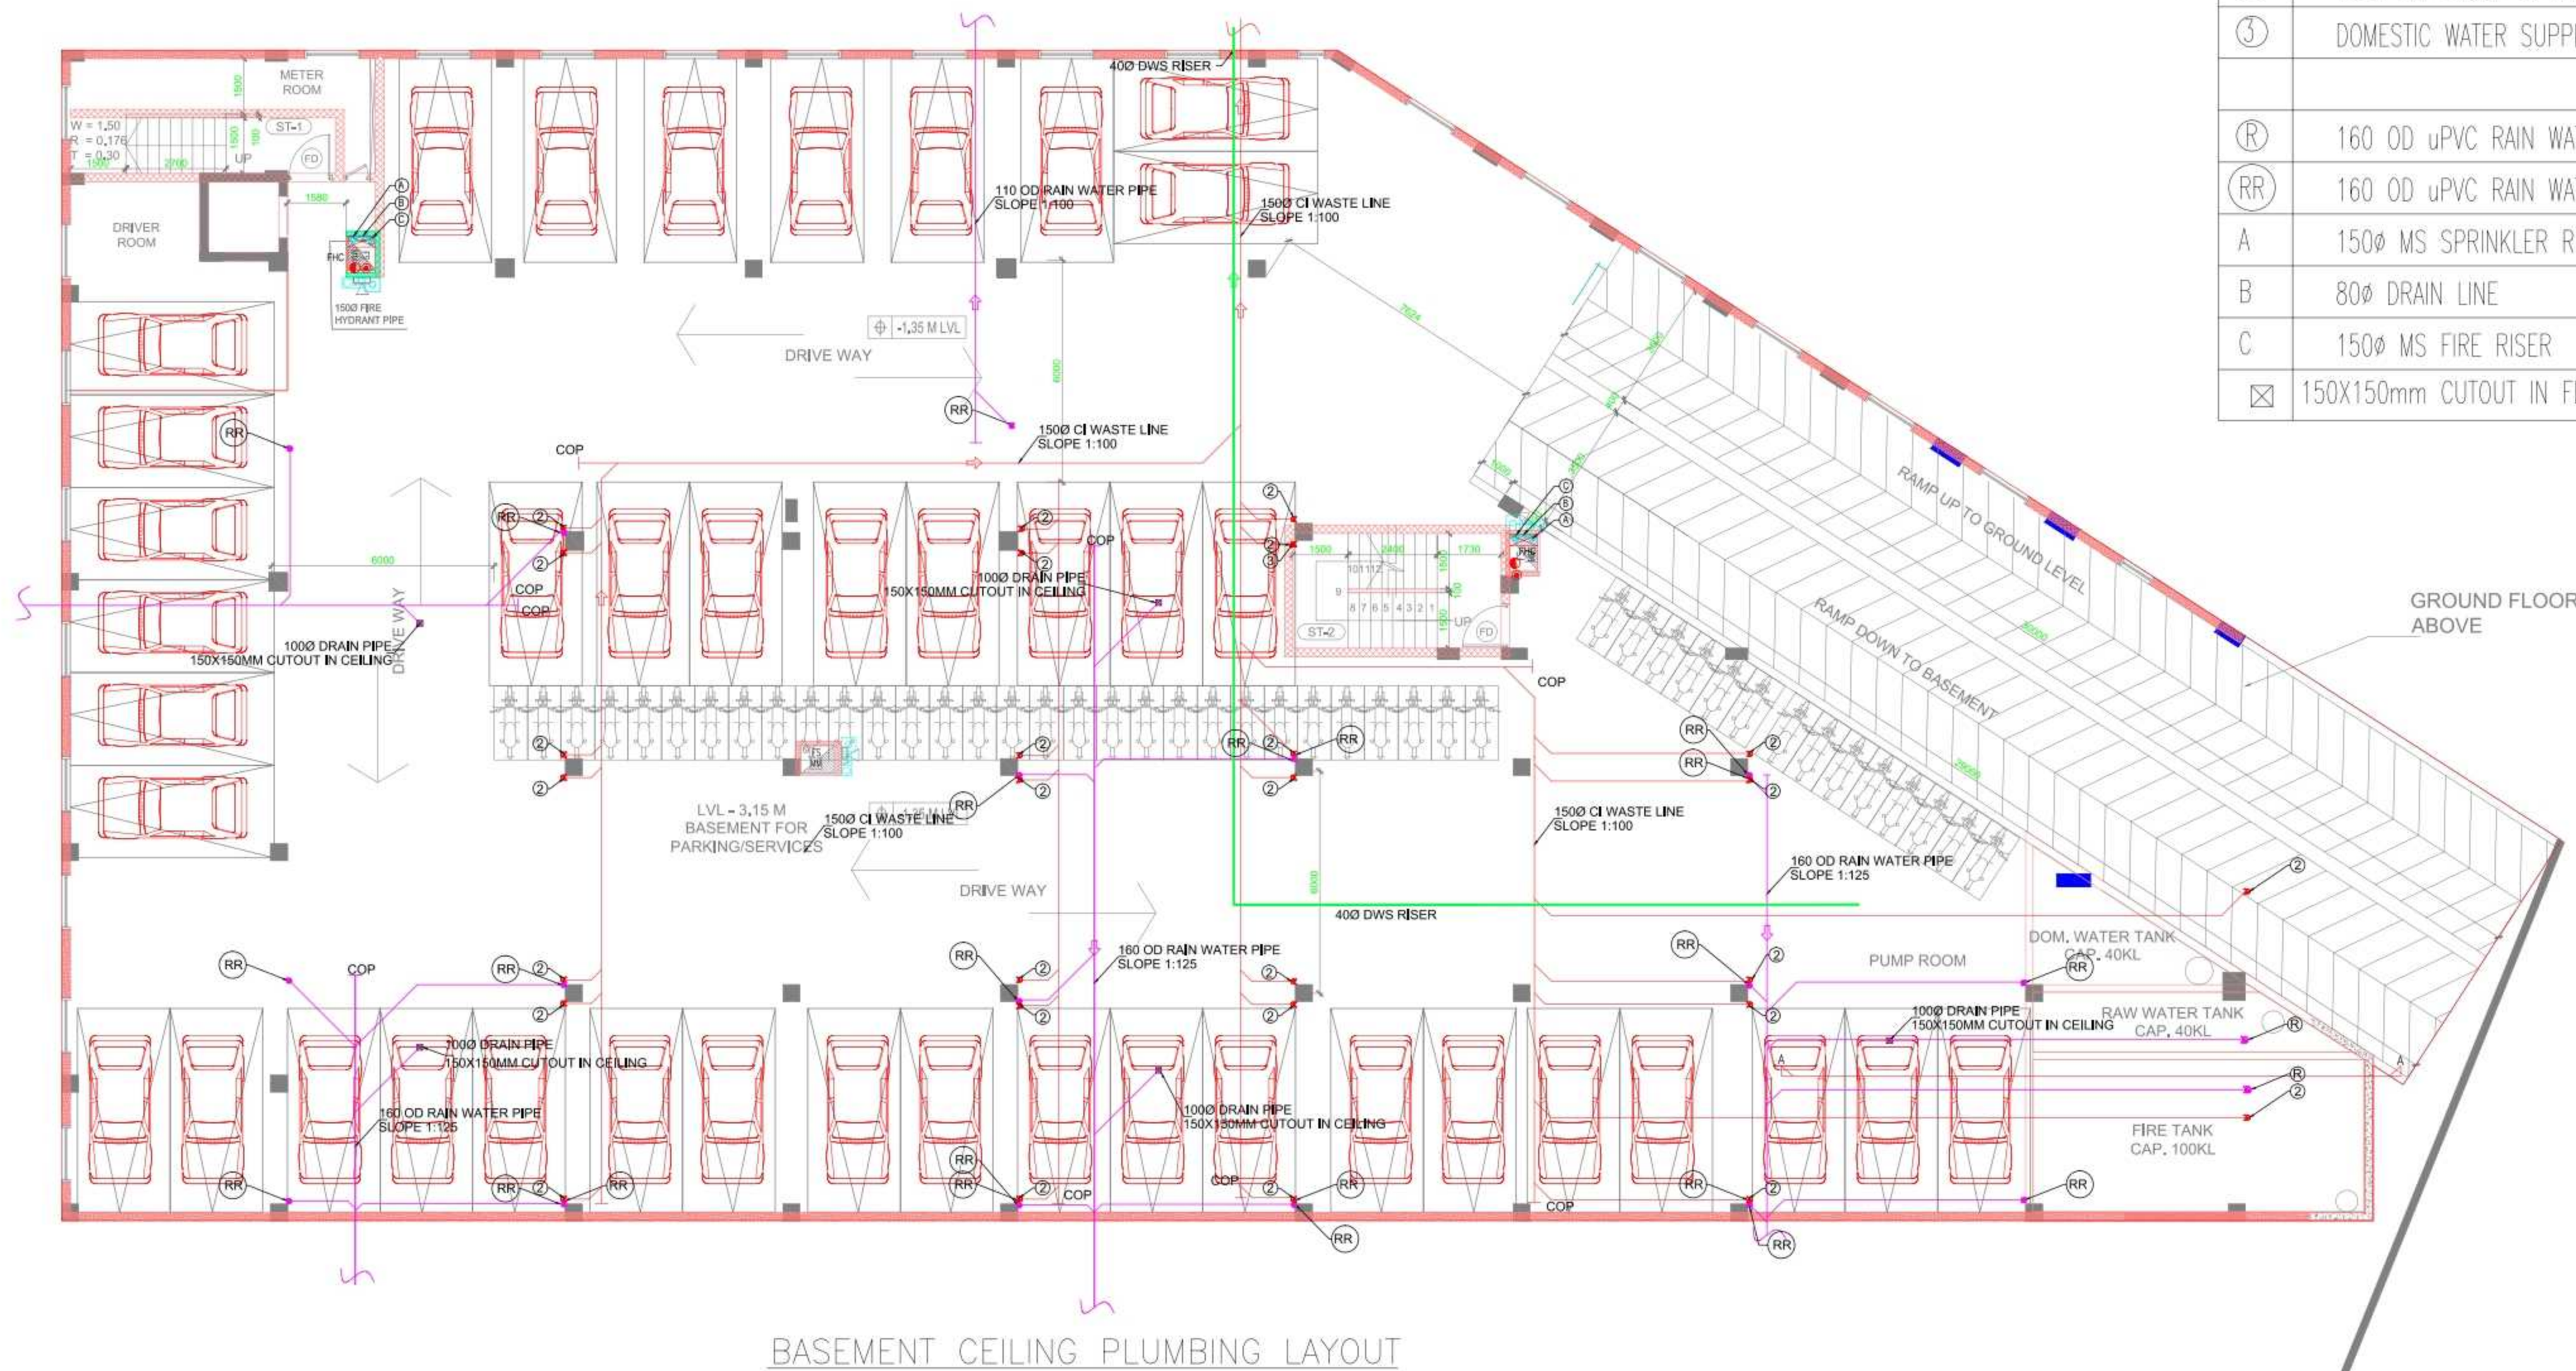

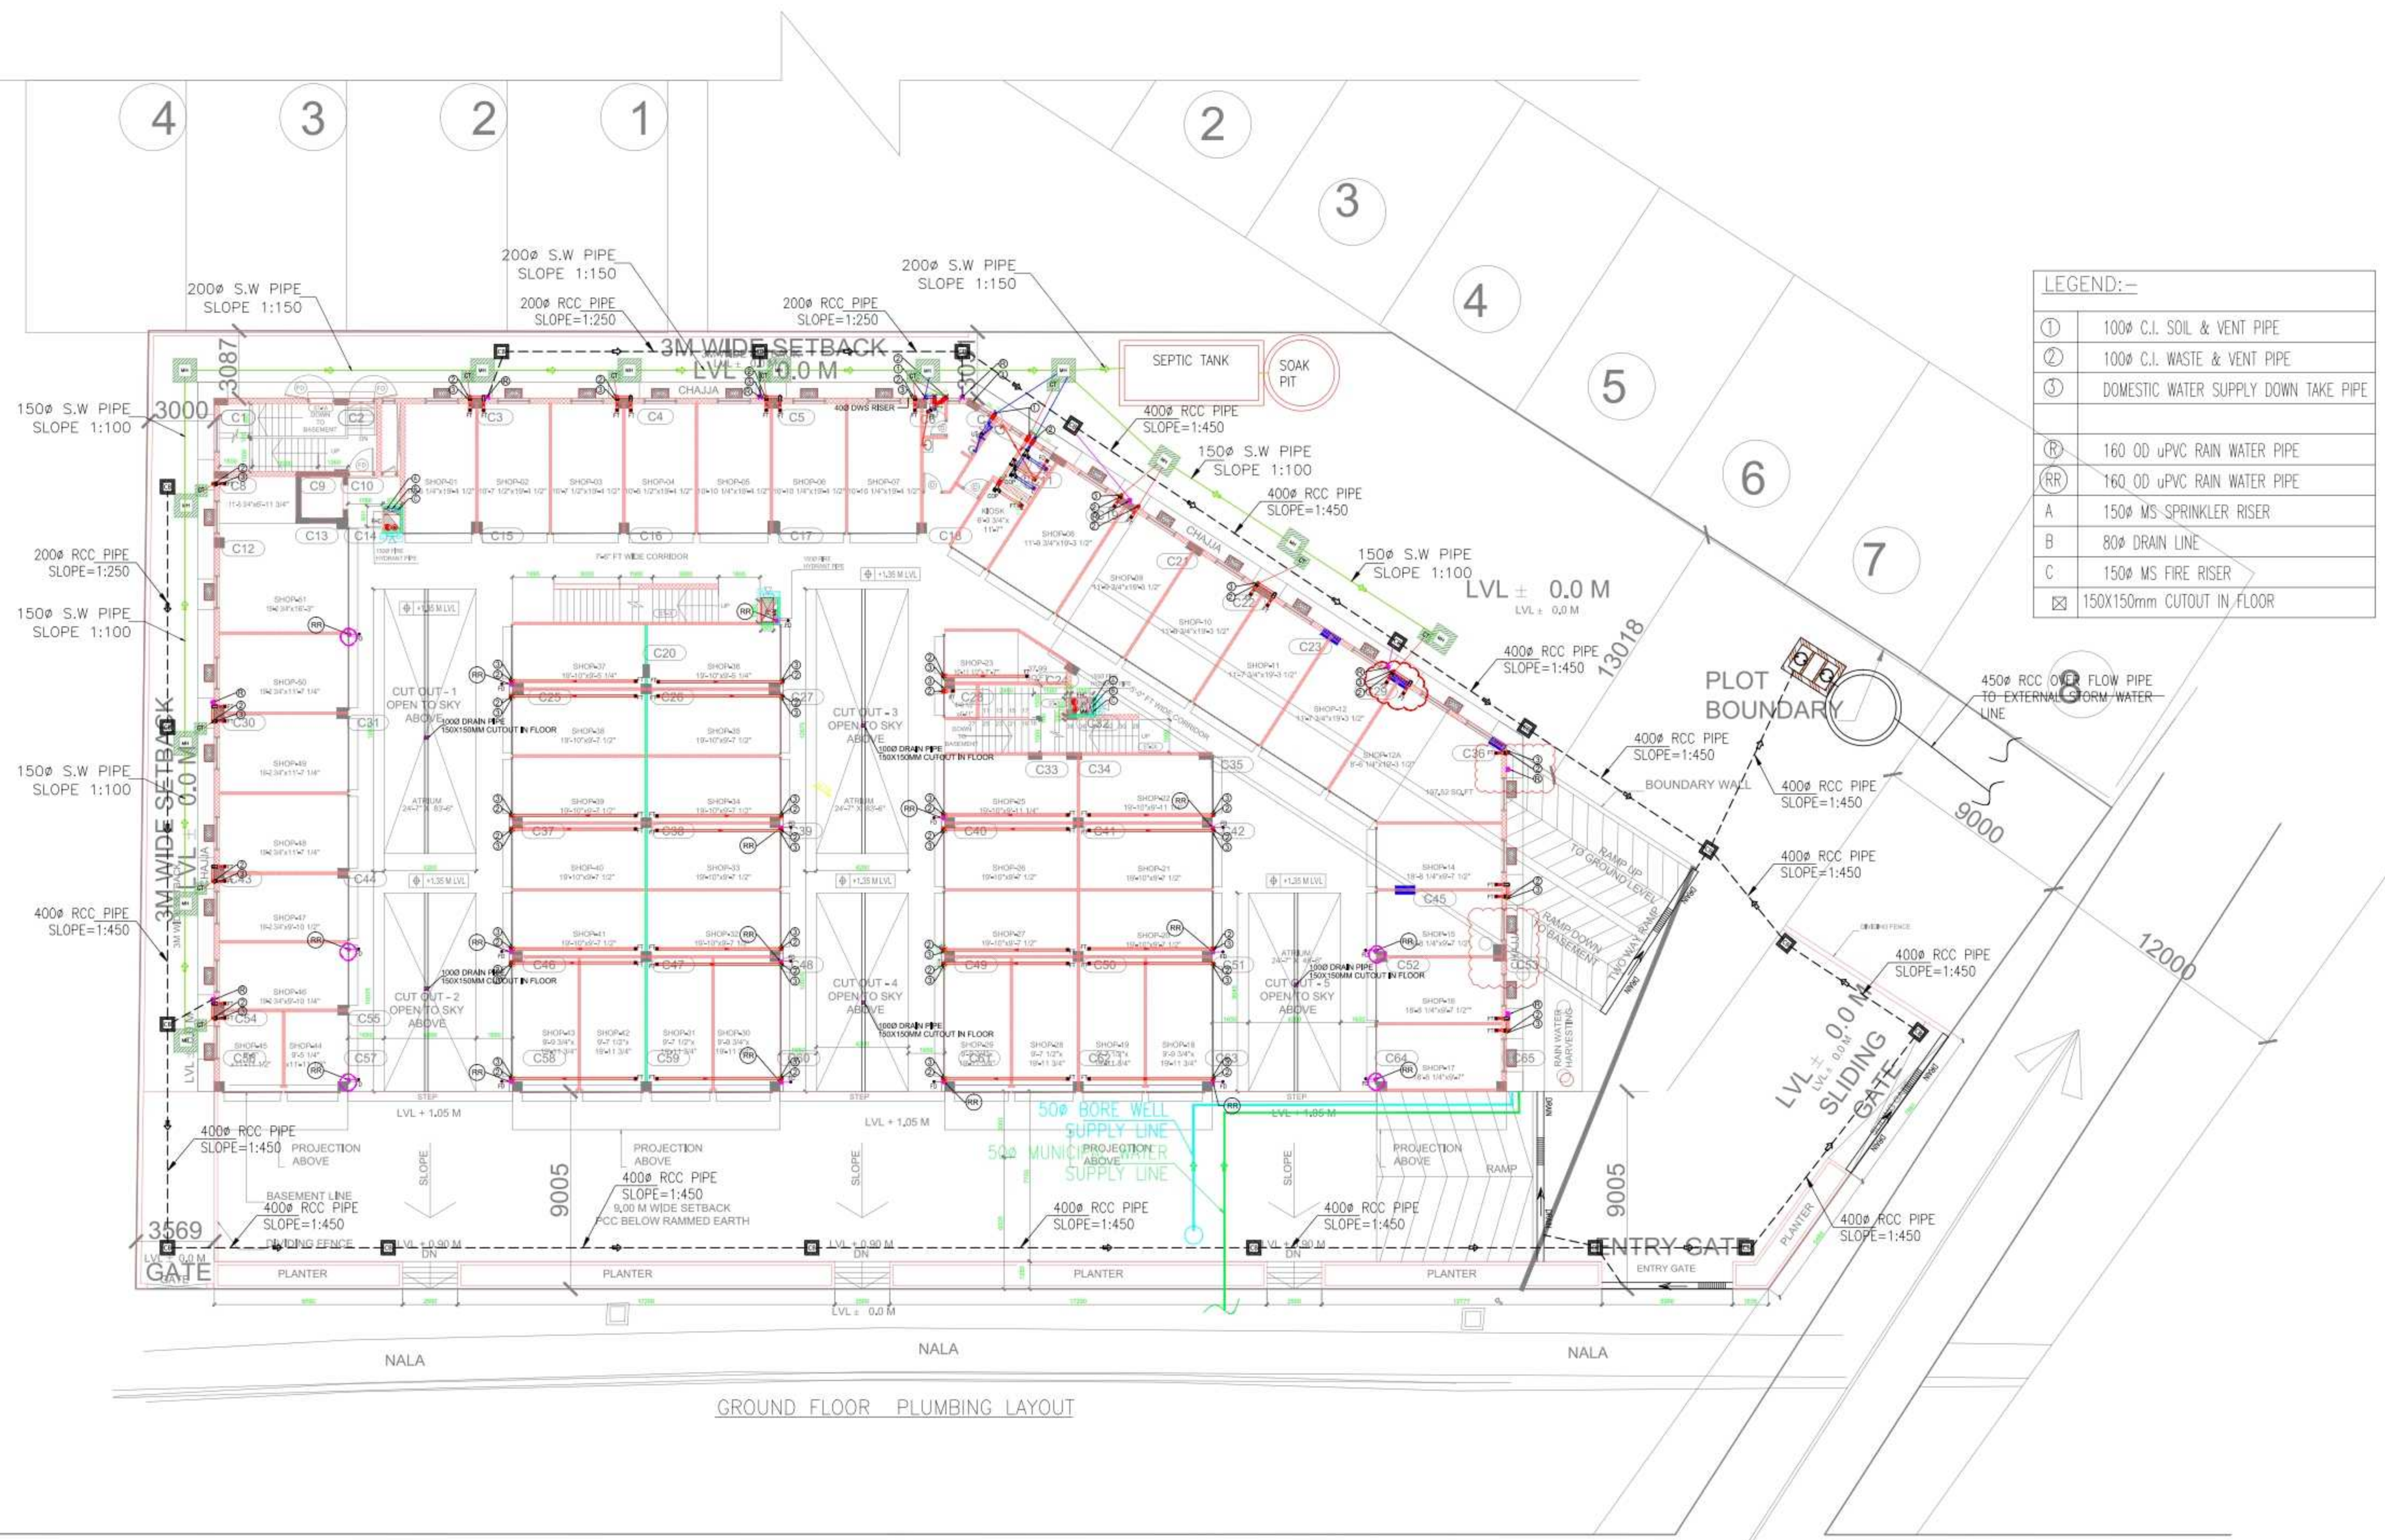

### GROUND FLOOR PLUMBING LAYOUT

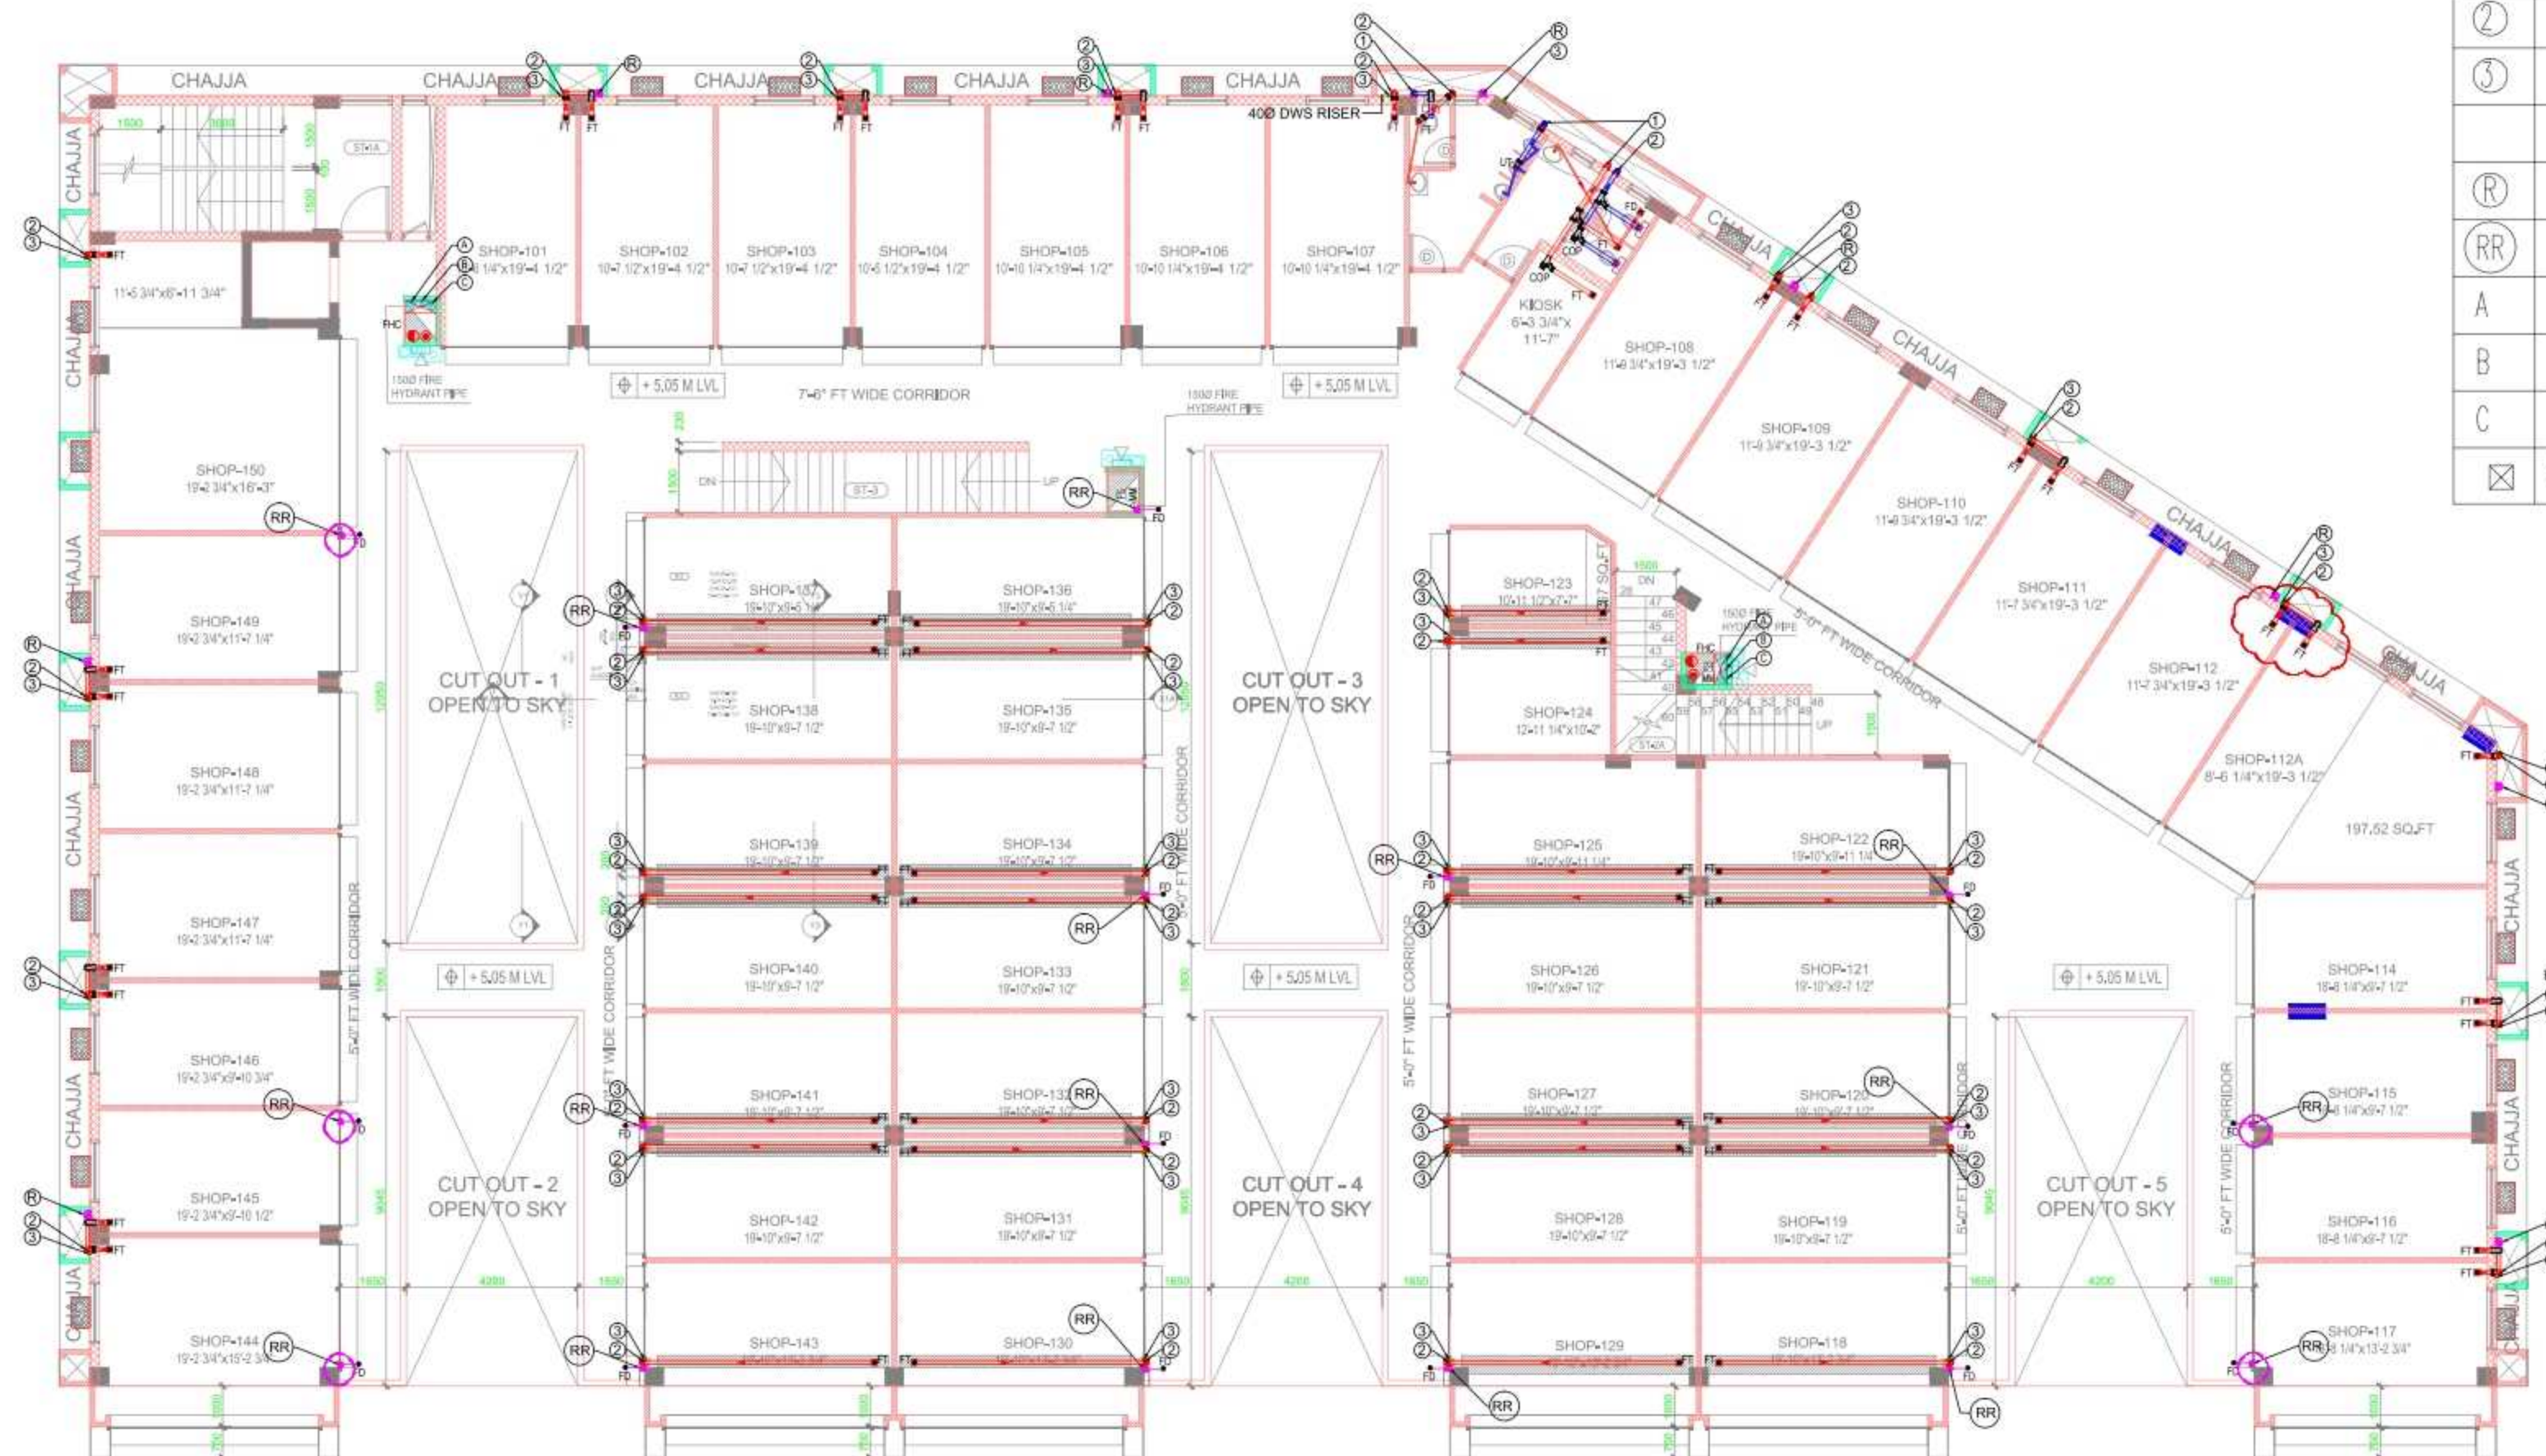


| LEGEND:- |                                      |
|----------|--------------------------------------|
| ①        | 100Ø C.I. SOIL & VENT PIPE           |
| ②        | 100Ø C.I. WASTE & VENT PIPE          |
| ③        | DOMESTIC WATER SUPPLY DOWN TAKE PIPE |
| Ⓡ        | 160 OD uPVC RAIN WATER PIPE          |
| ⓇⓇ       | 160 OD uPVC RAIN WATER PIPE          |
| A        | 150Ø MS SPRINKLER RISER              |
| B        | 80Ø DRAIN LINE                       |
| C        | 150Ø MS FIRE RISER                   |
| ⊠        | 150X150mm CUTOUT IN FLOOR            |

1ST FLOOR PLUMBING LAYOUT

# LEGEND:-


|    |                                      |
|----|--------------------------------------|
| ①  | 100ø C.I. SOIL & VENT PIPE           |
| ②  | 100ø C.I. WASTE & VENT PIPE          |
| ③  | DOMESTIC WATER SUPPLY DOWN TAKE PIPE |
| Ⓡ  | 160 OD uPVC RAIN WATER PIPE          |
| ⓇⓇ | 160 OD uPVC RAIN WATER PIPE          |
| A  | 150ø MS SPRINKLER RISER              |
| B  | 80ø DRAIN LINE                       |
| C  | 150ø MS FIRE RISER                   |
| ☒  | 150X150mm CUTOUT IN FLOOR            |

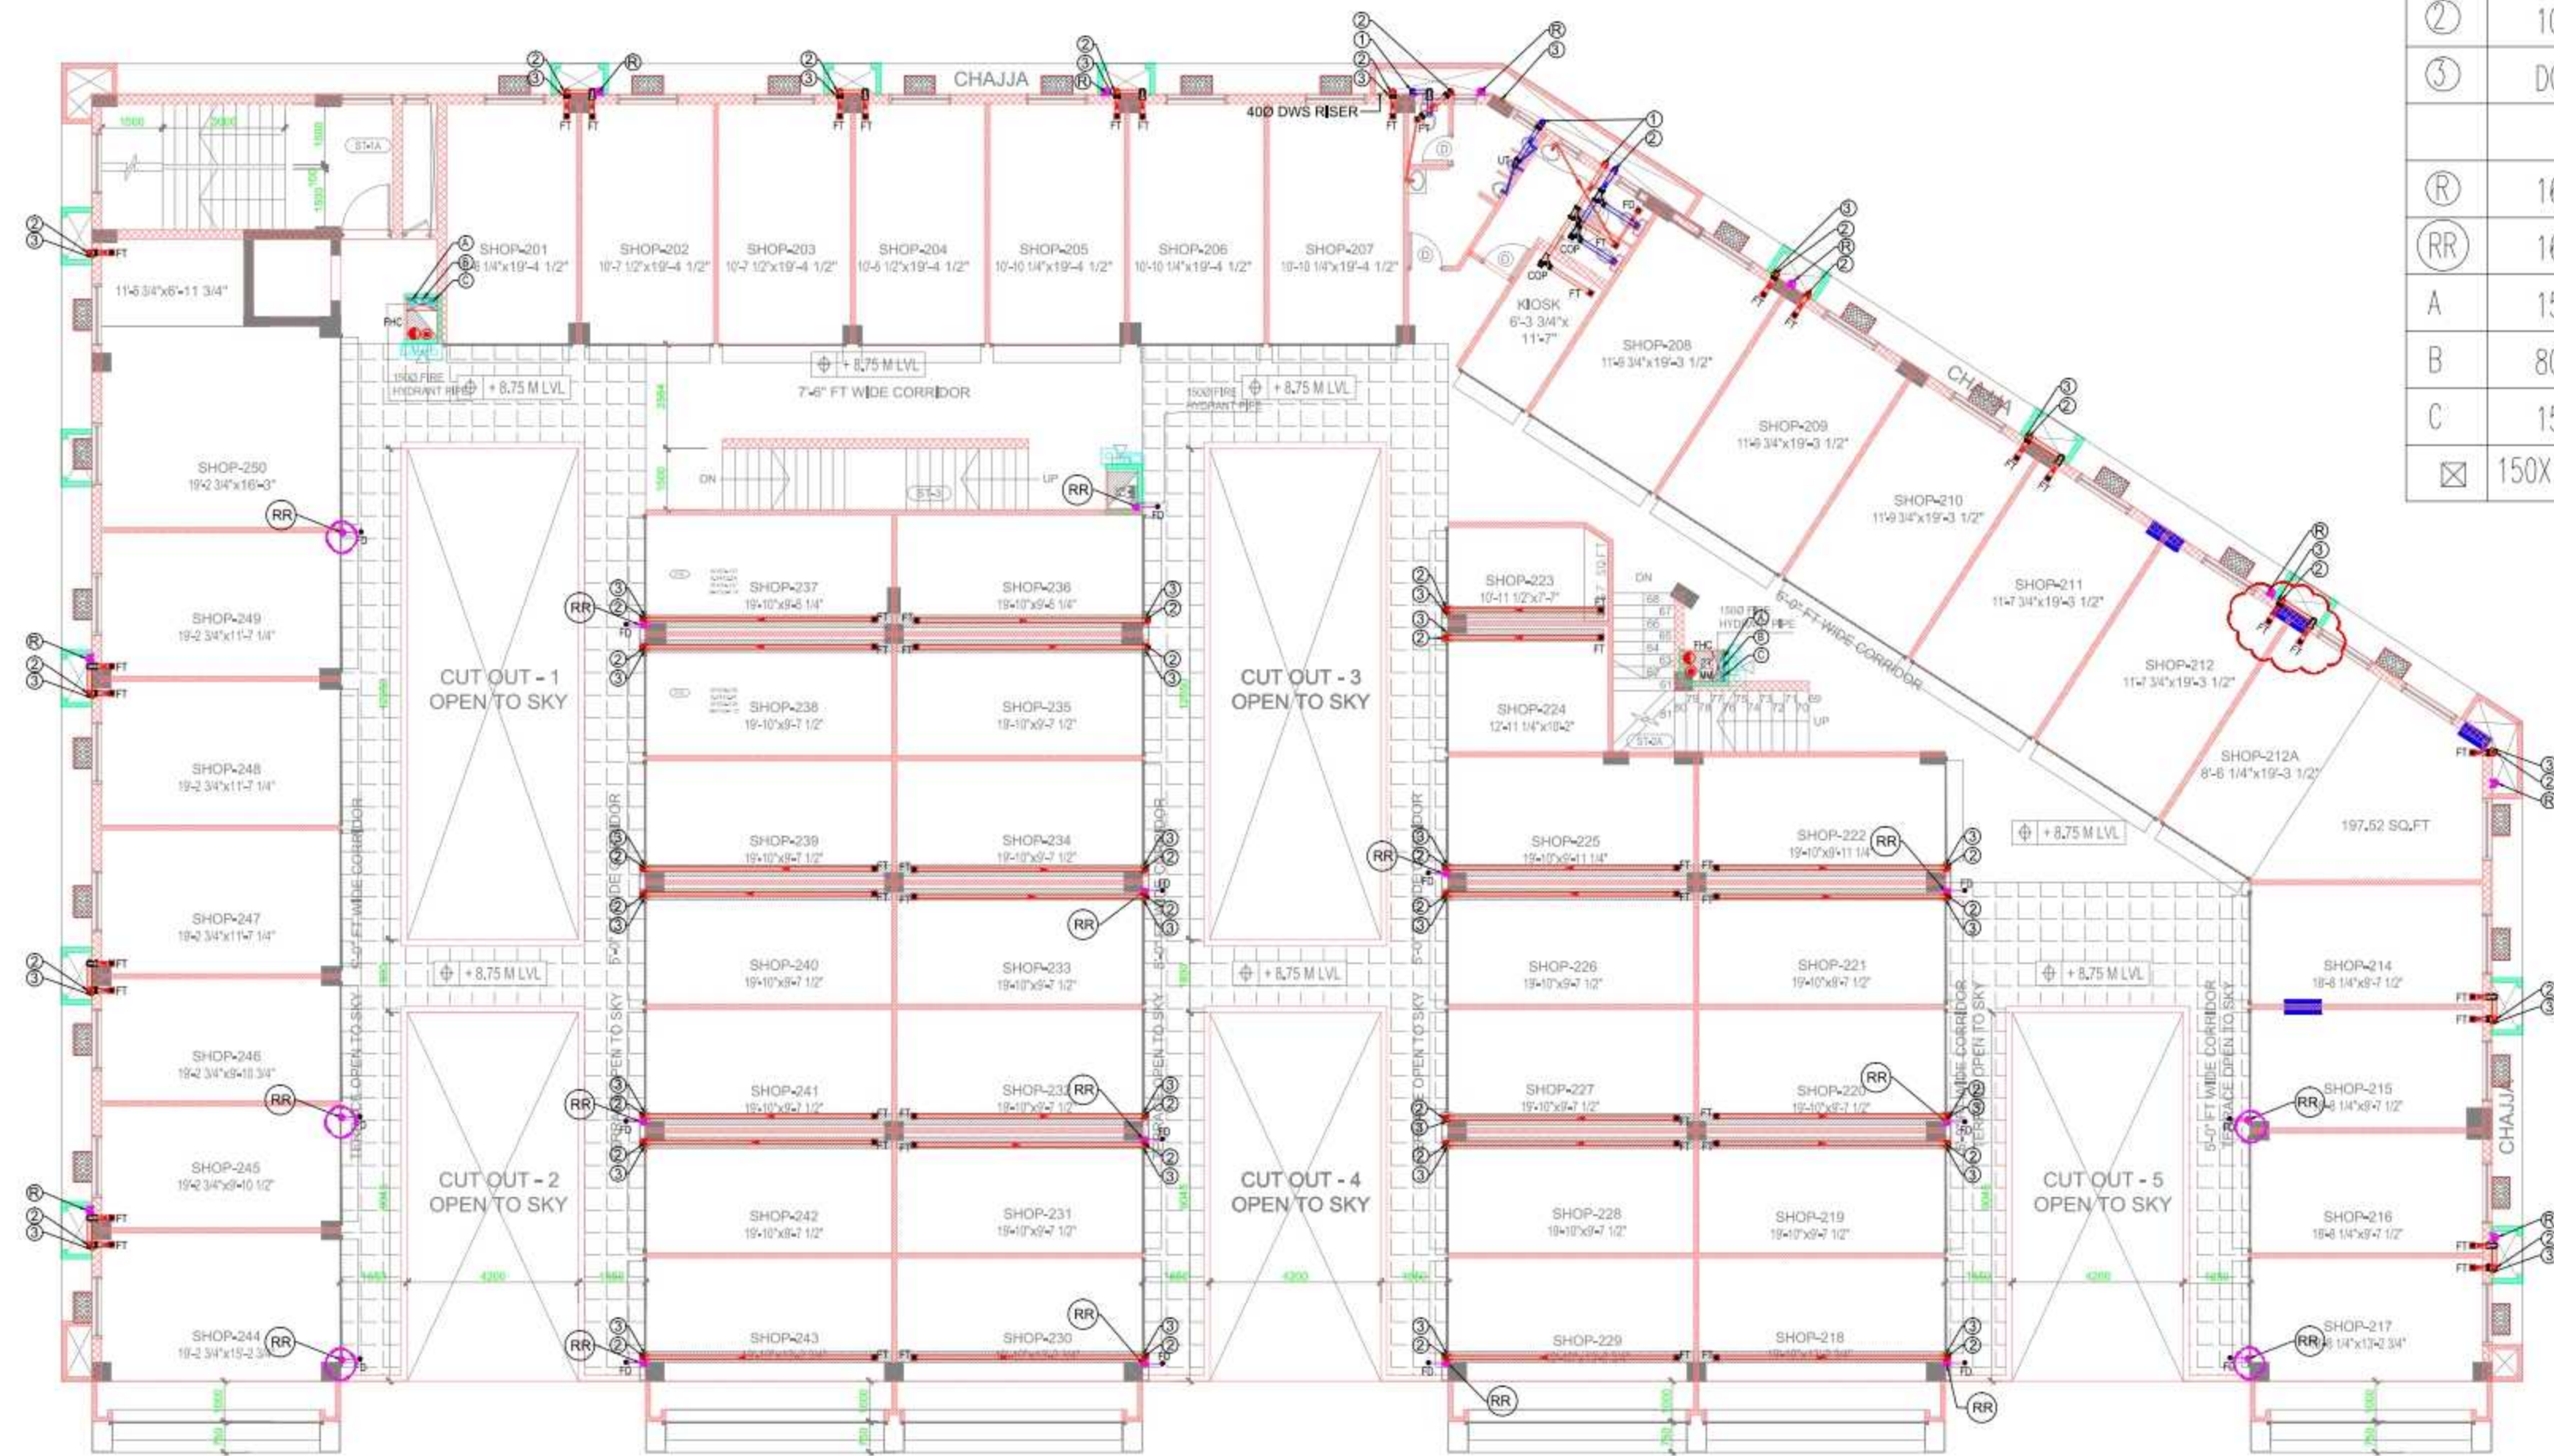

2ND FLOOR PLUMBING LAYOUT

SERVICES CONSULTANTS

DESARC SERVICES  
CONSULTANTS  
GHAZIABAD  
CONTACT: +91-09818397030

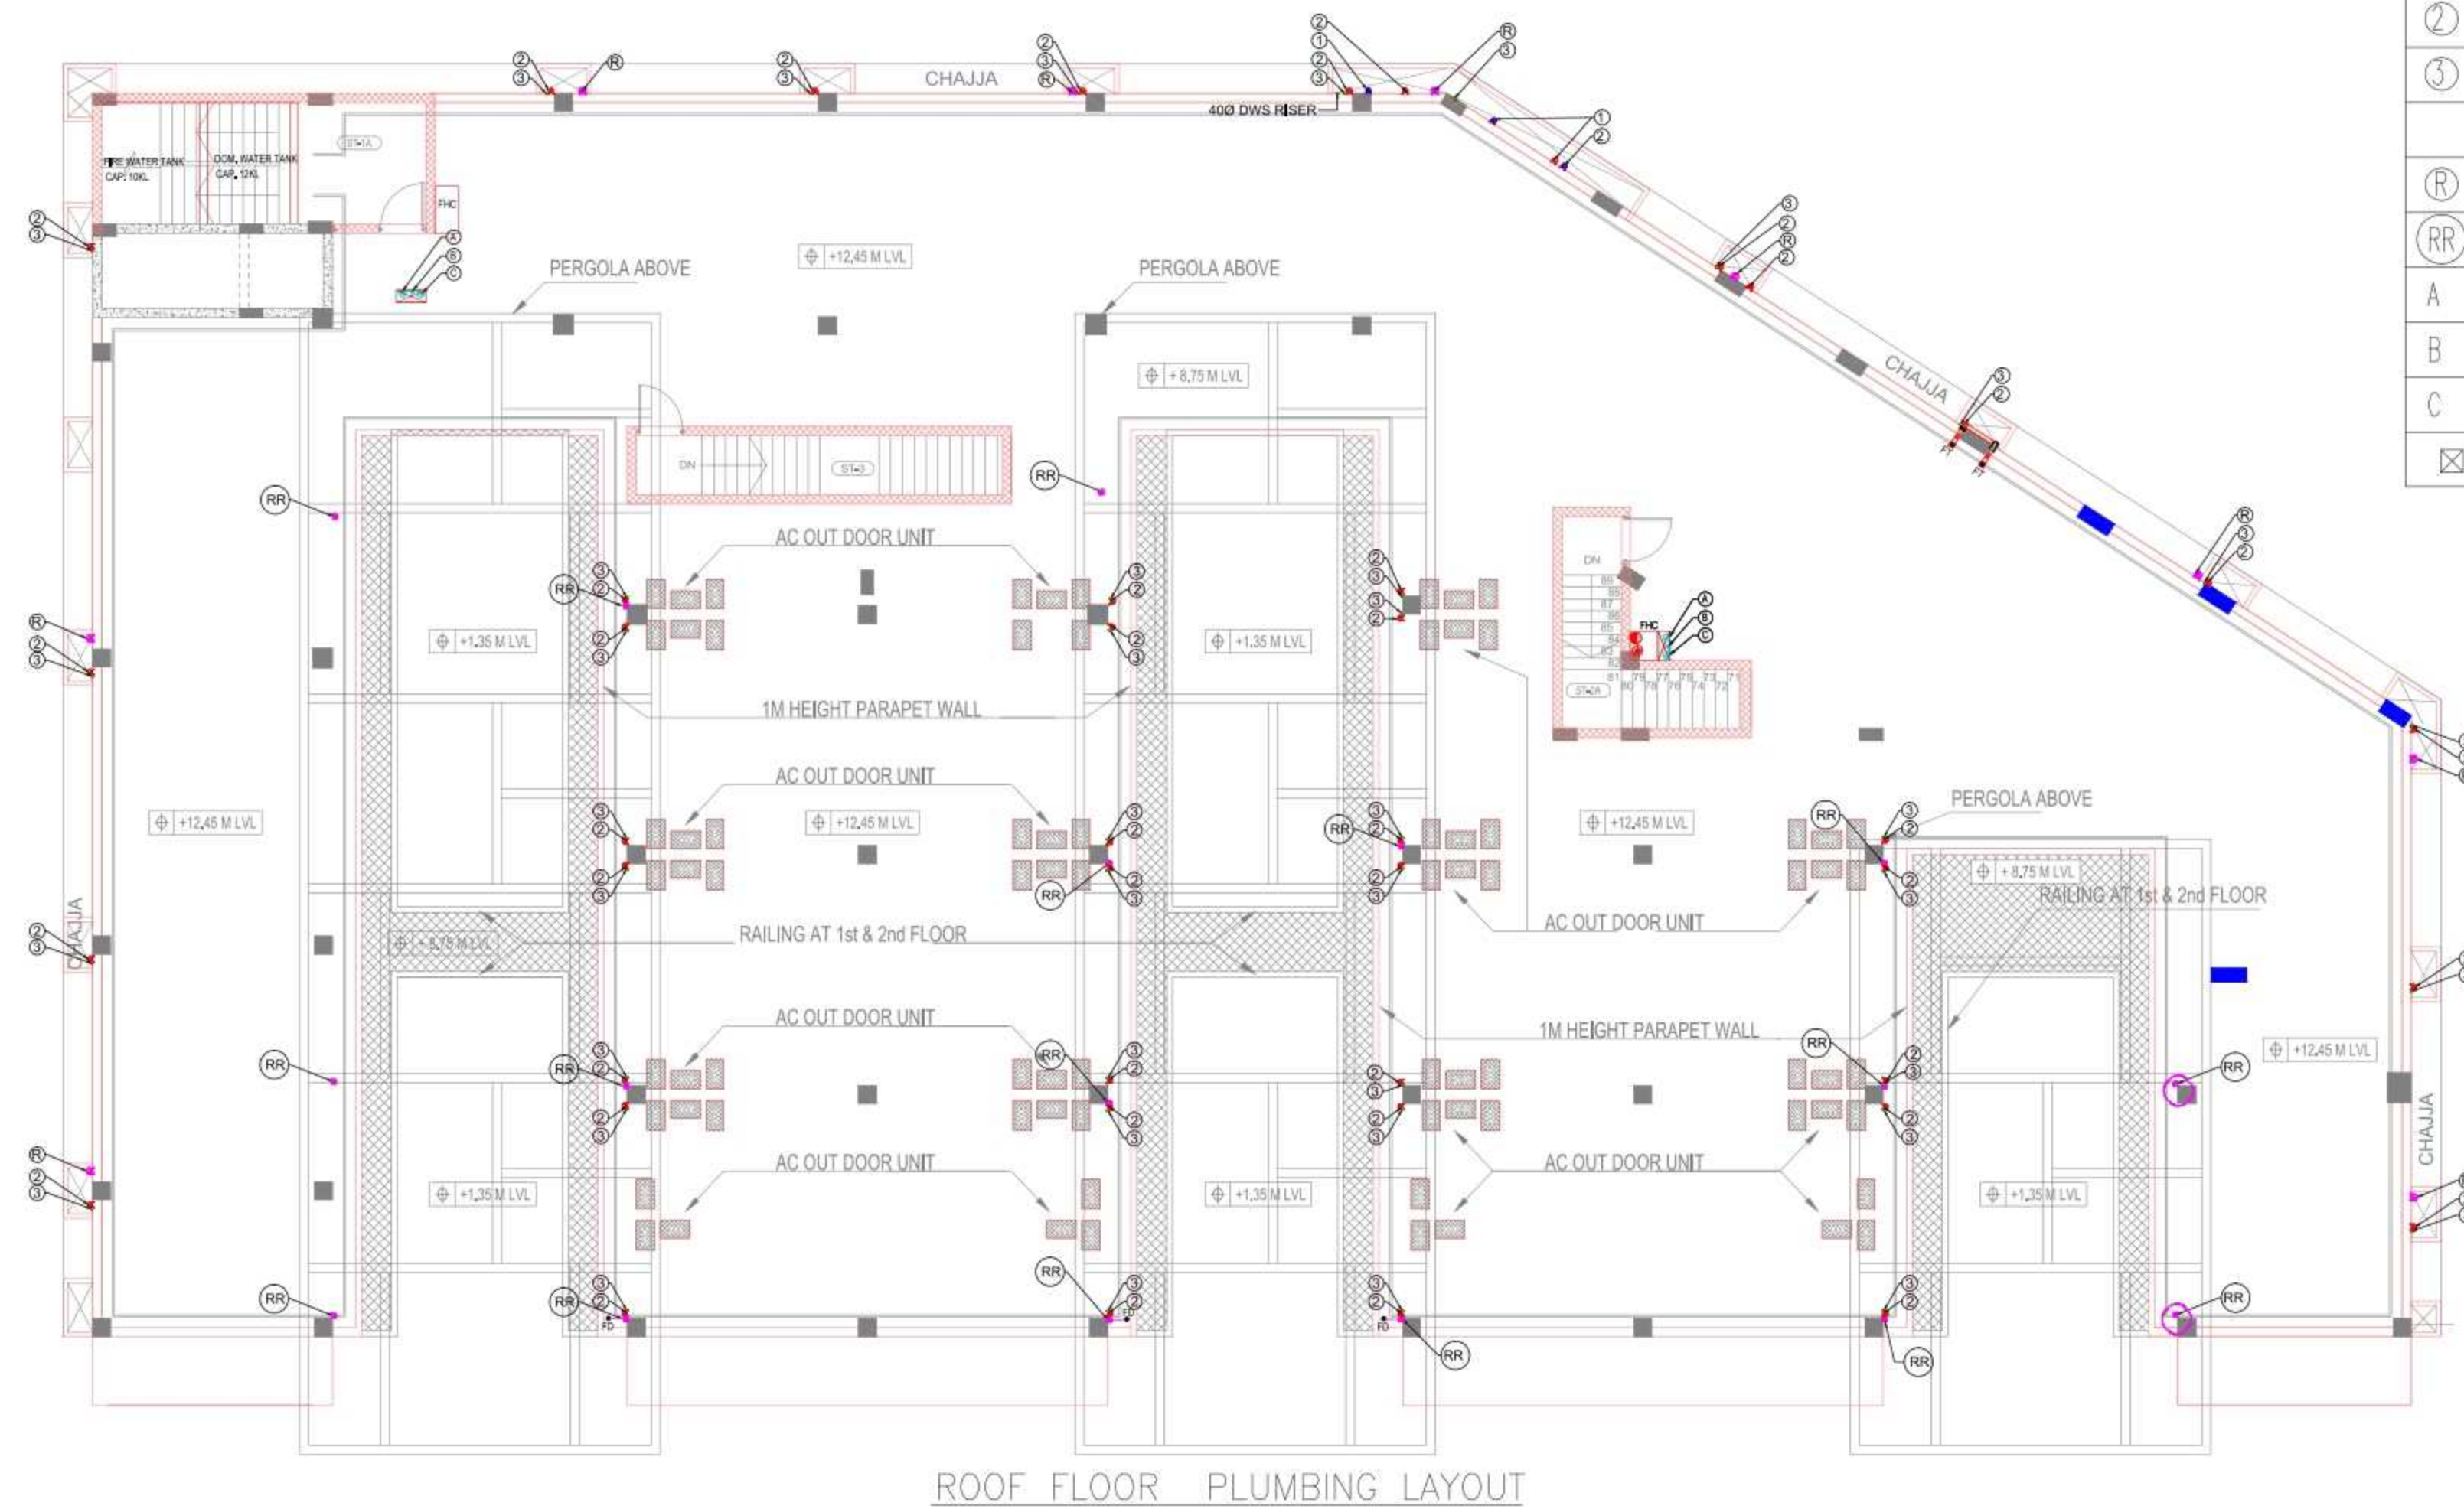

| LEGEND:— |                                      |
|----------|--------------------------------------|
| ①        | 100ø C.I. SOIL & VENT PIPE           |
| ②        | 100ø C.I. WASTE & VENT PIPE          |
| ③        | DOMESTIC WATER SUPPLY DOWN TAKE PIPE |
| Ⓡ        | 160 OD uPVC RAIN WATER PIPE          |
| ⓇⓇ       | 160 OD uPVC RAIN WATER PIPE          |
| A        | 150ø MS SPRINKLER RISER              |
| B        | 80ø DRAIN LINE                       |
| C        | 150ø MS FIRE RISER                   |
| ⊠        | 150X150mm CUTOUT IN FLOOR            |

SERVICES CONSULTANTS

DESARC SERVICES  
CONSULTANTS  
GHAZIABAD  
CONTACT: +91-09818397030