


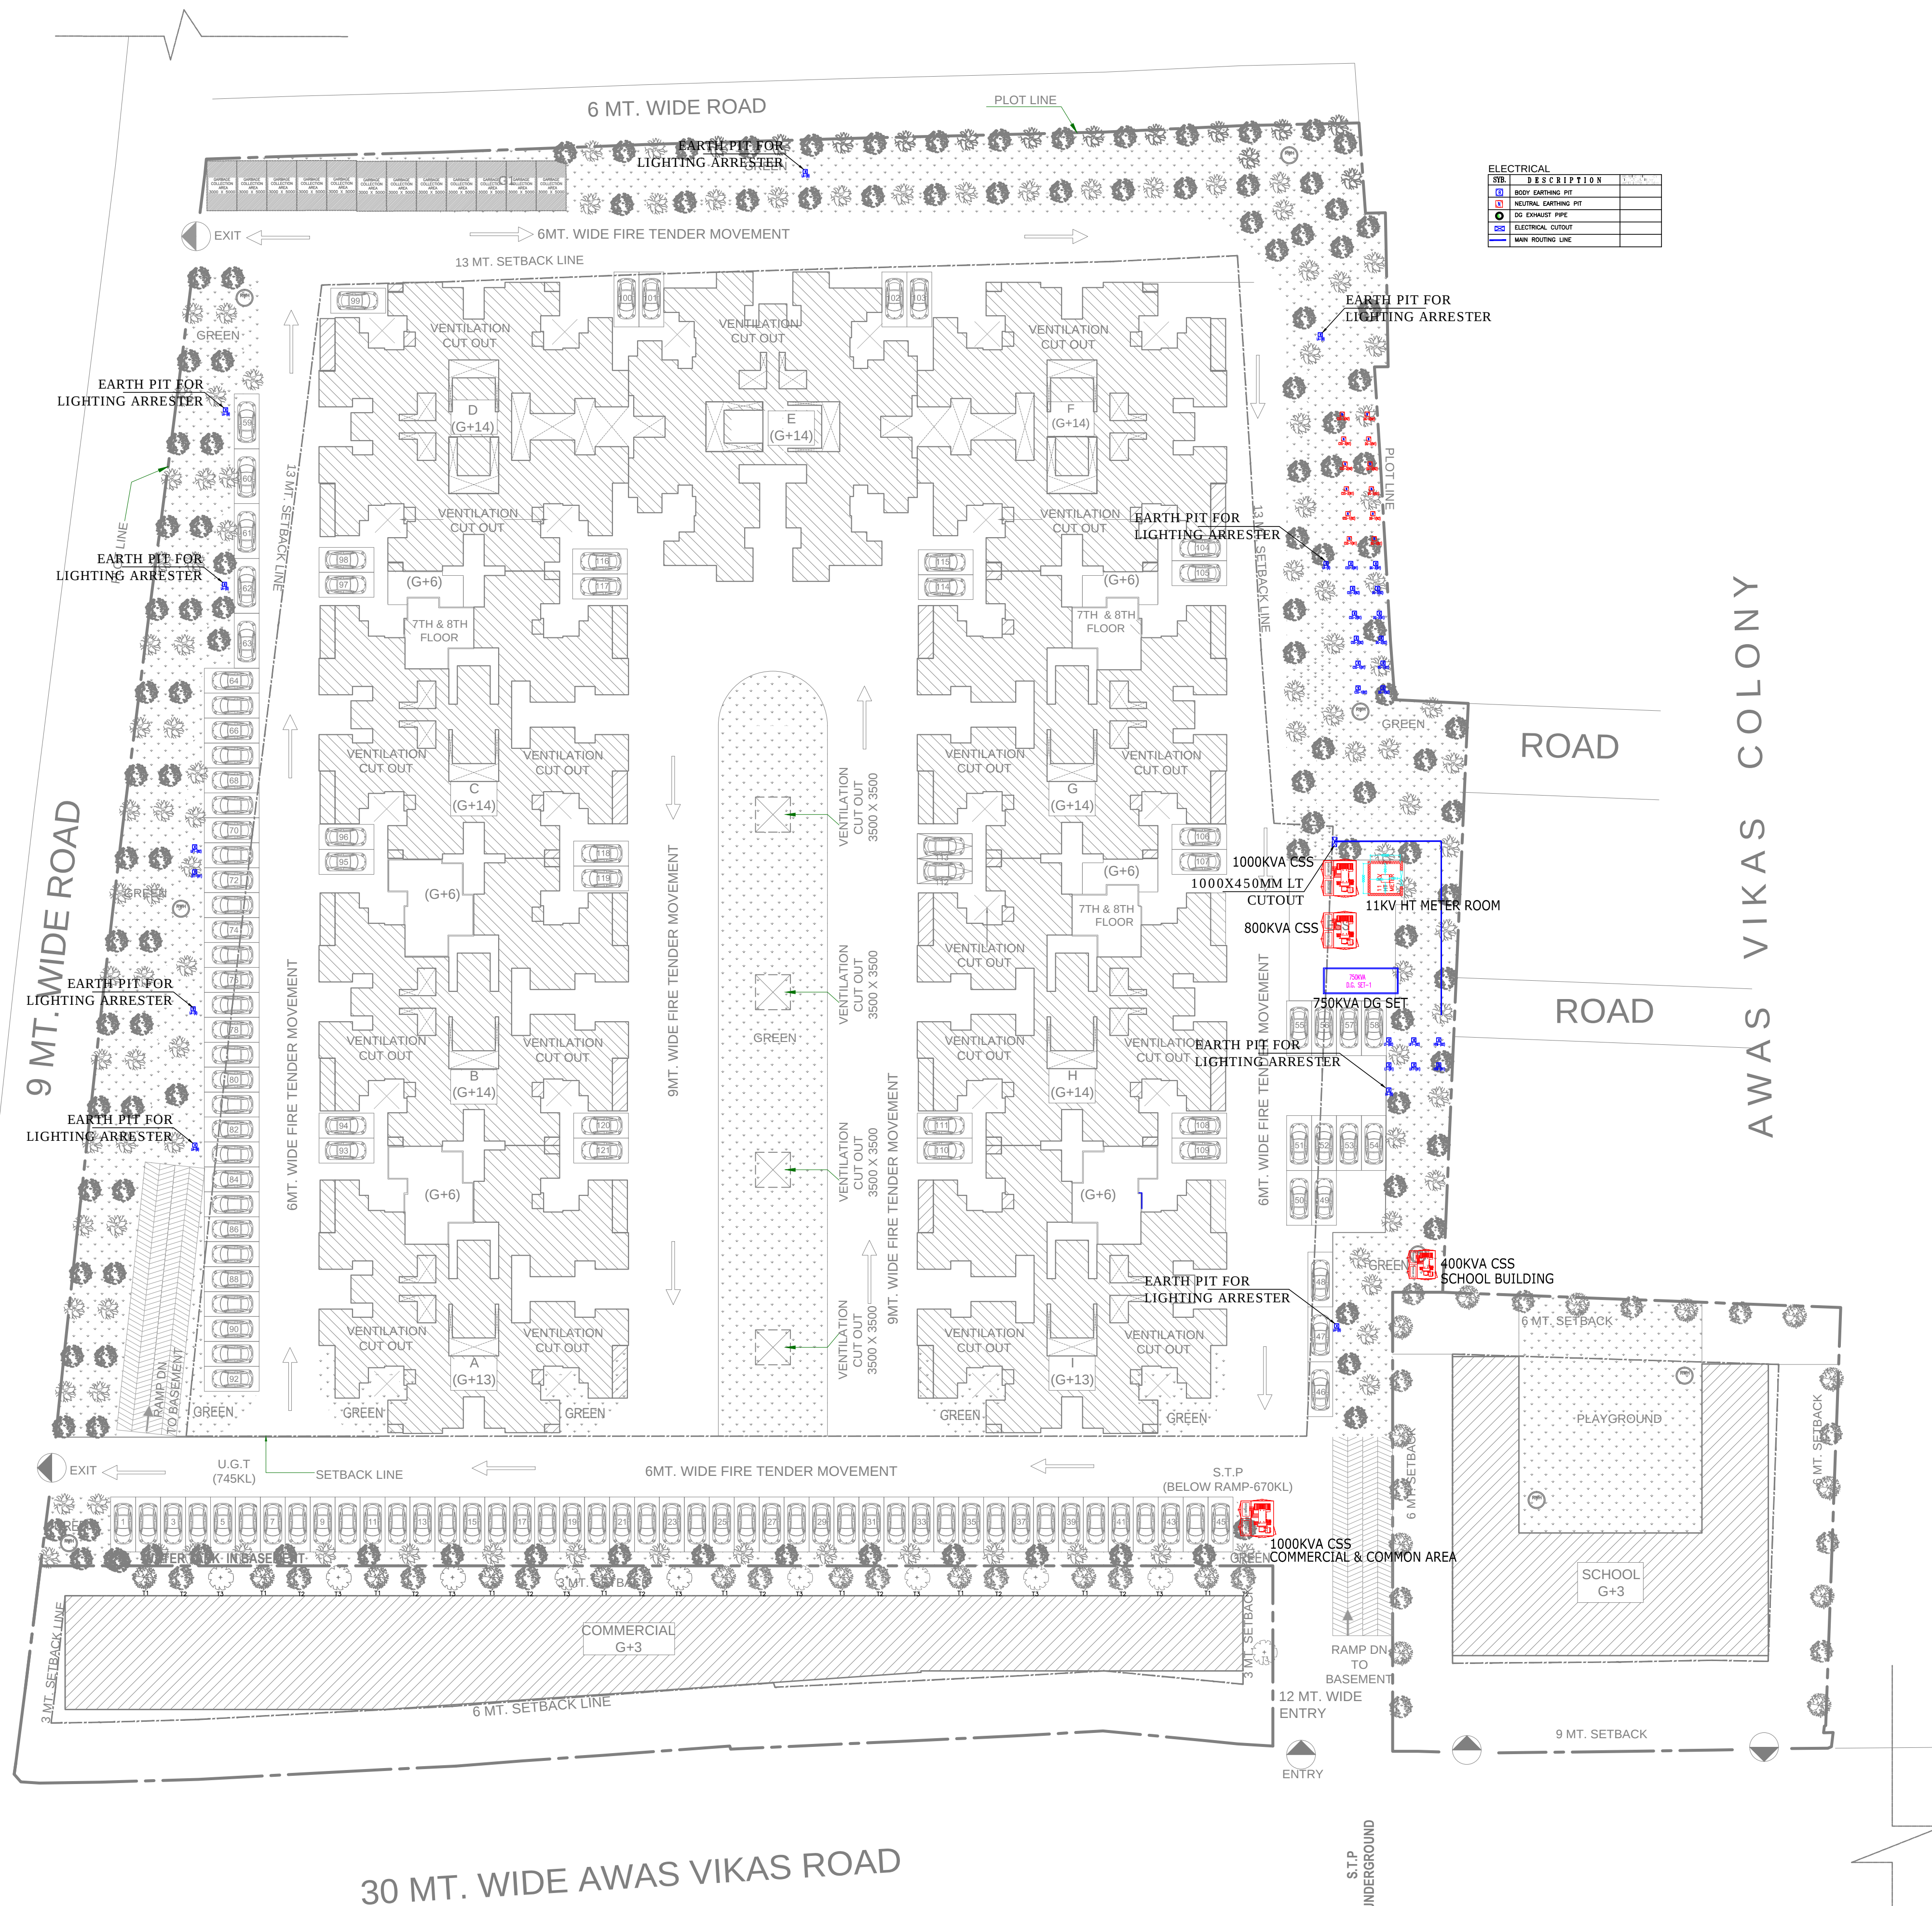

SYB	DESCRIPTION	
1	ROOF EARTHING PIT	
2	NEUTRAL EARTHING PIT	
3	DG EXHAUST PIPE	
4	ELECTRICAL CUTOUT	
5	MAIN ROUTING LINE	

KEY PLAN		
NOTES		
DATE	REV NO.	DESCRIPTION

PROJECT:
ANTHELA- AFFORDABLE HOUSING AT SECTOR 12D,AWAS VIKAS SIKANDRA YOJNA, AGRA

CLIENT:
M/S OP CHAINS HOUSINGS LLP & M/S BHARAT NAGAR HOUSING

ARCHITECTS : **nexus** architects
NEXUSPLUS CONSULTANTS PVT. LTD.
B-116 2ND FLOOR, SECTOR-50,
NOIDA-201301
PHONE NO. 0120 4355781 / 4250663

DRAWING NAME ELECTRICITY SUPPLY LAYOUT		
DRAWN BY: D.D Upadhyay		
CHECK BY:		SCALE :
DATE 07/APRIL/2017	DRAWING NO.	