


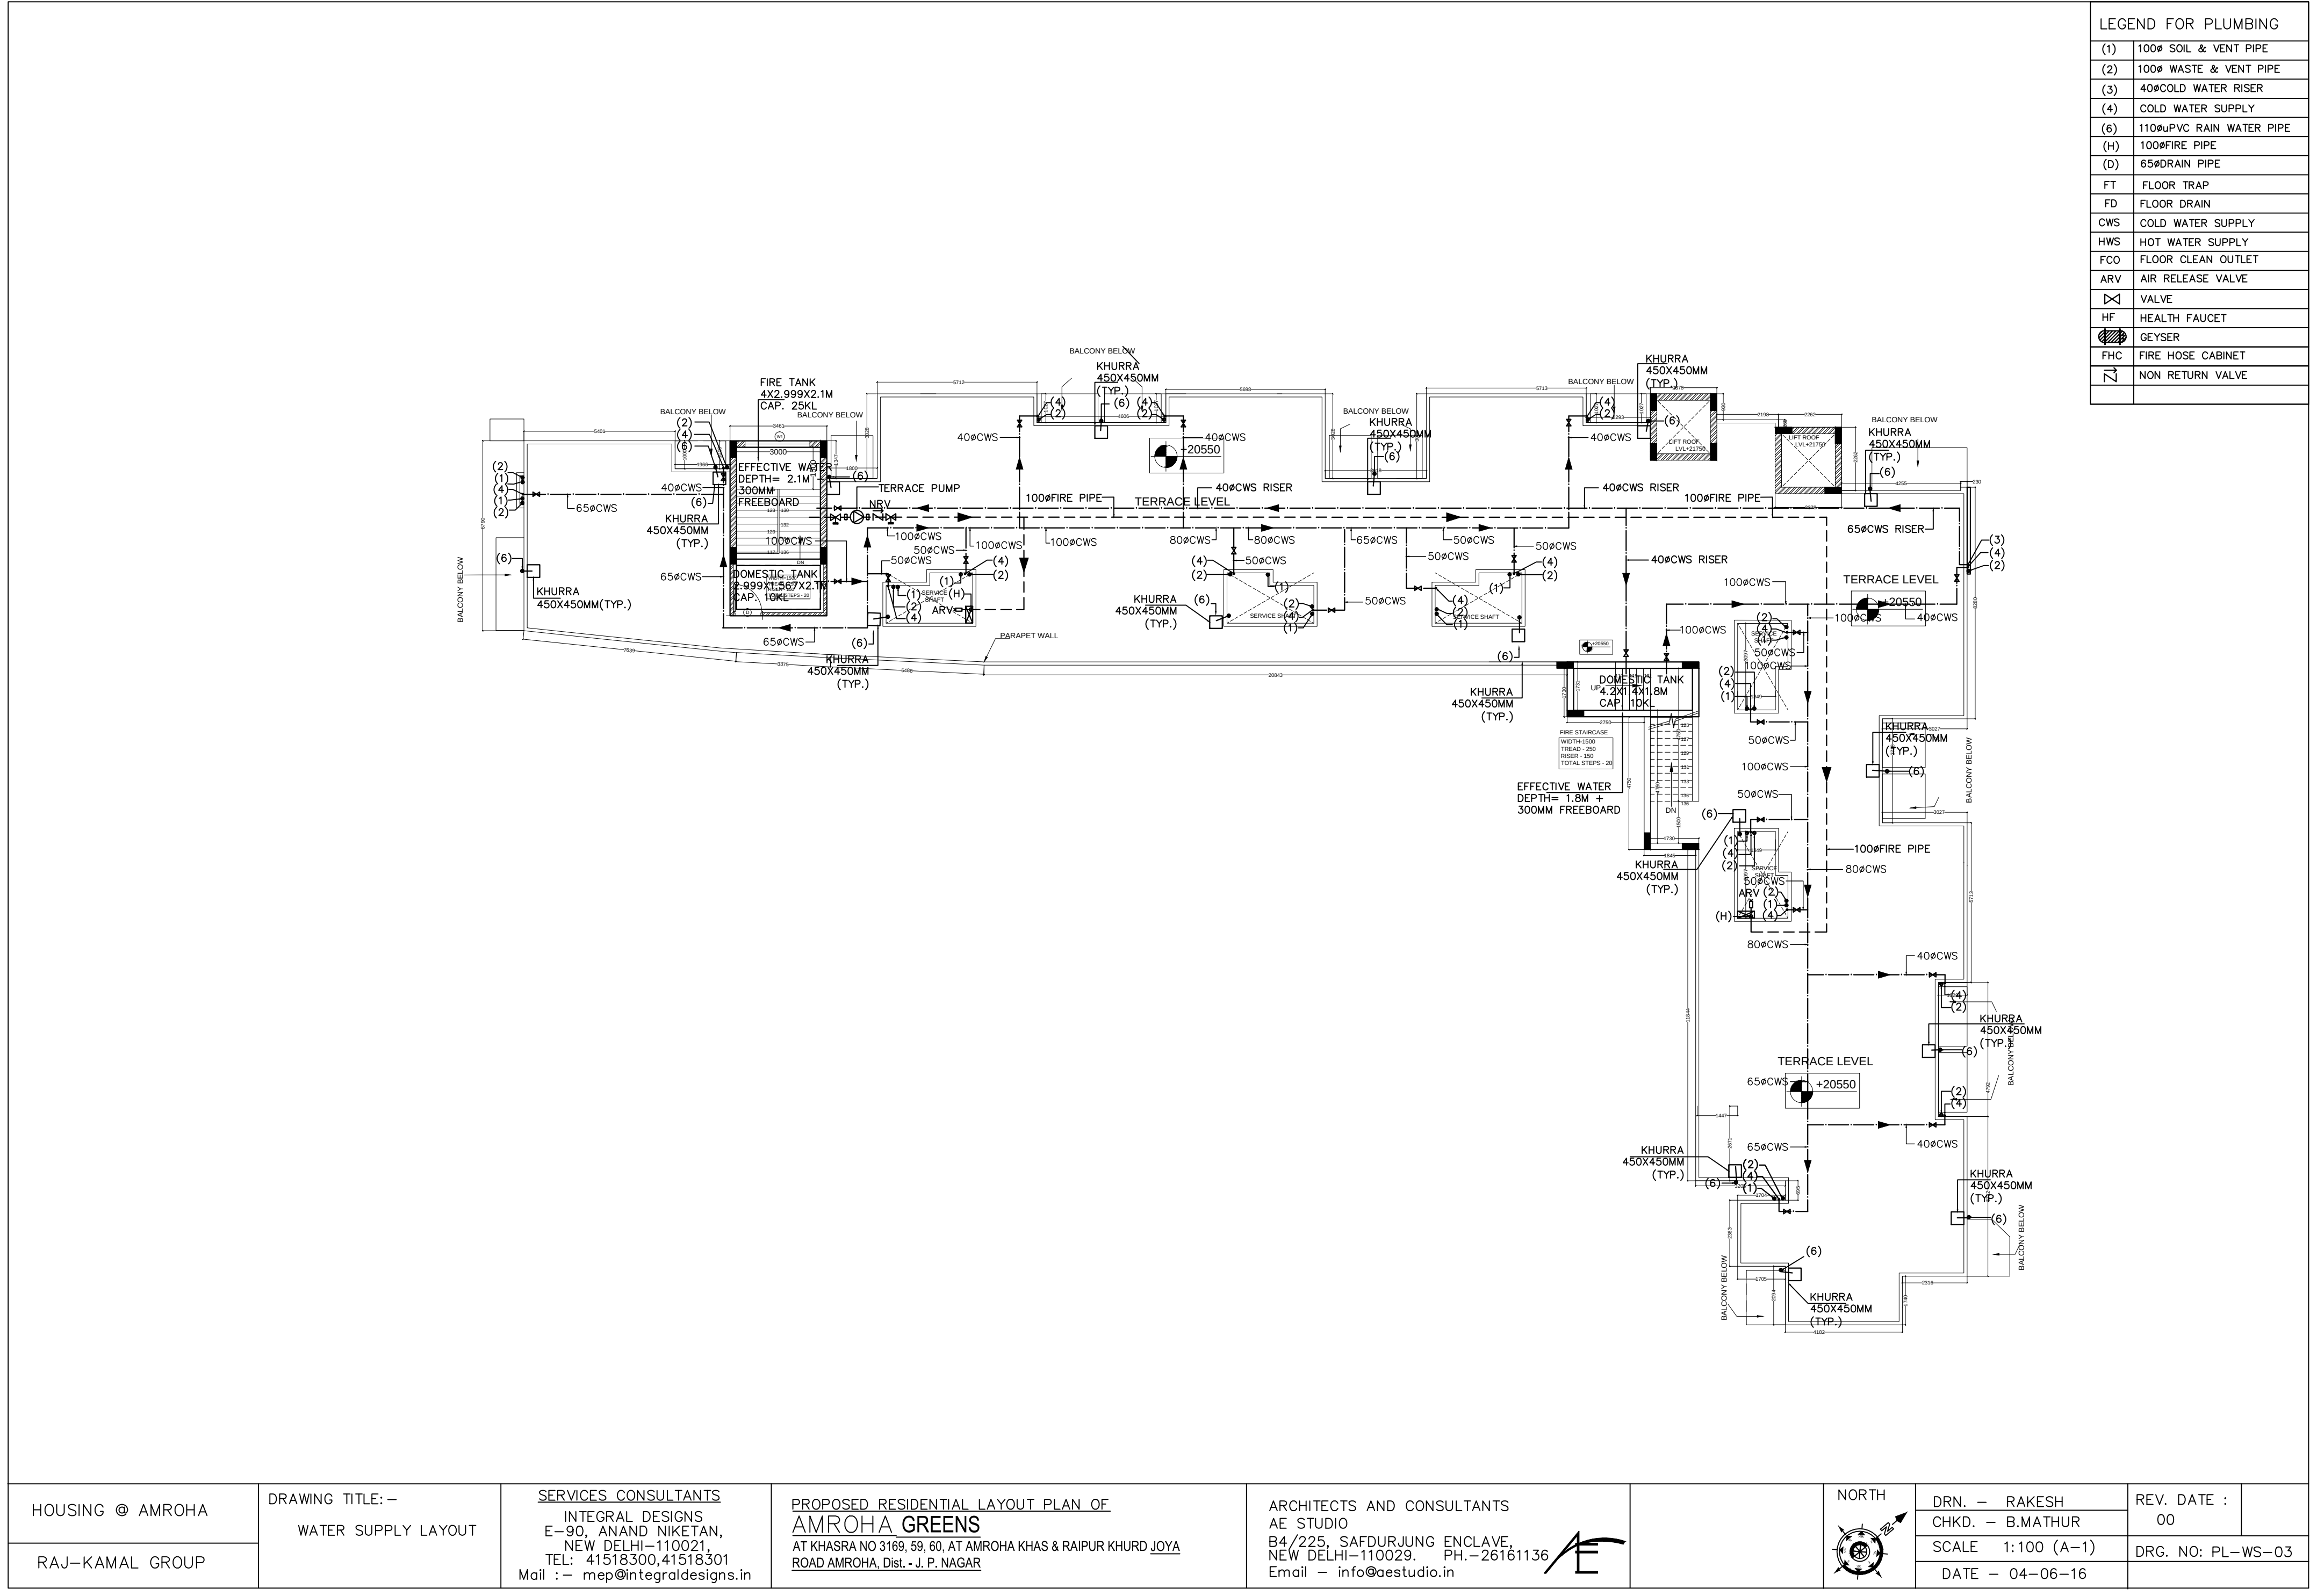

LEGEND FOR PLUMBING

(1)	100Ø SOIL & VENT PIPE
(2)	100Ø WASTE & VENT PIPE
(3)	40Ø COLD WATER RISER
(4)	COLD WATER SUPPLY
(6)	110ØuPVC RAIN WATER PIPE
(H)	100Ø FIRE PIPE
(D)	65Ø DRAIN PIPE
FT	FLOOR TRAP
FD	FLOOR DRAIN
CWS	COLD WATER SUPPLY
HWS	HOT WATER SUPPLY
FCO	FLOOR CLEAN OUTLET
ARV	AIR RELEASE VALVE
⊠	VALVE
HF	HEALTH FAUCET
⊠	GEYSER
FHC	FIRE HOSE CABINET
⊠	NON RETURN VALVE

HOUSING @ AMROHA	DRAWING TITLE: – WATER SUPPLY LAYOUT	SERVICES CONSULTANTS INTEGRAL DESIGNS E-90, ANAND NIKETAN, NEW DELHI-110021, TEL: 41518300, 41518301 Mail :- mep@integraldesigns.in	PROPOSED RESIDENTIAL LAYOUT PLAN OF AMROHA GREENS AT KHASRA NO 3169, 59, 60, AT AMROHA KHAS & RAIPUR KHURD JOYA ROAD AMROHA, Dist. - J. P. NAGAR	ARCHITECTS AND CONSULTANTS AE STUDIO B4/225, SAJDURJUNG ENCLAVE, NEW DELHI-110029. PH.-26161136 Email - info@aestudio.in	NORTH 	DRN. – RAKESH CHKD. – B.MATHUR SCALE 1:100 (A-1) DATE – 04-06-16	REV. DATE : 00 DRG. NO: PL-WS-03
RAJ-KAMAL GROUP							