
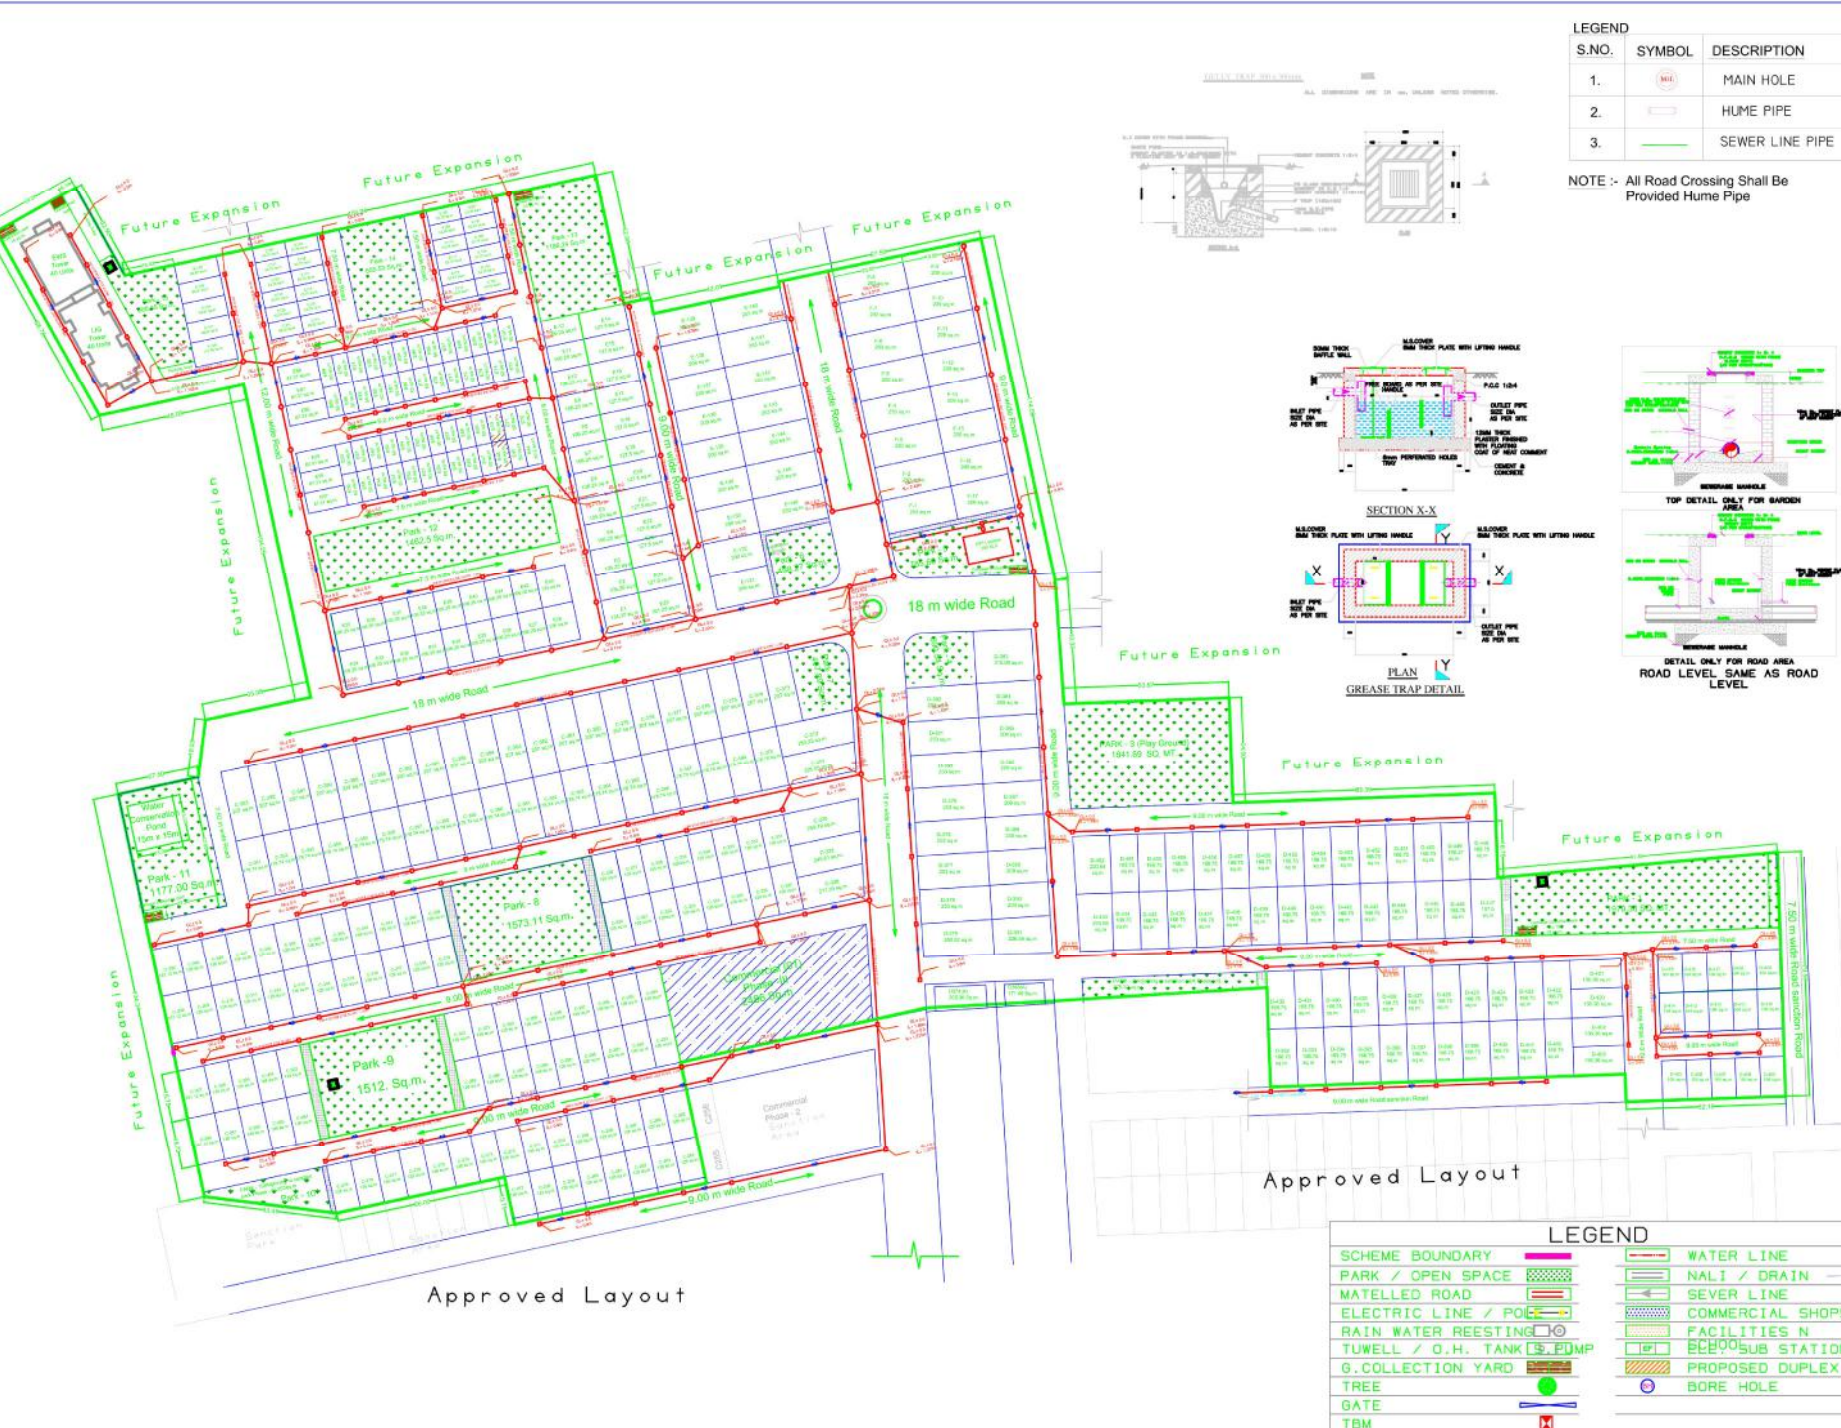
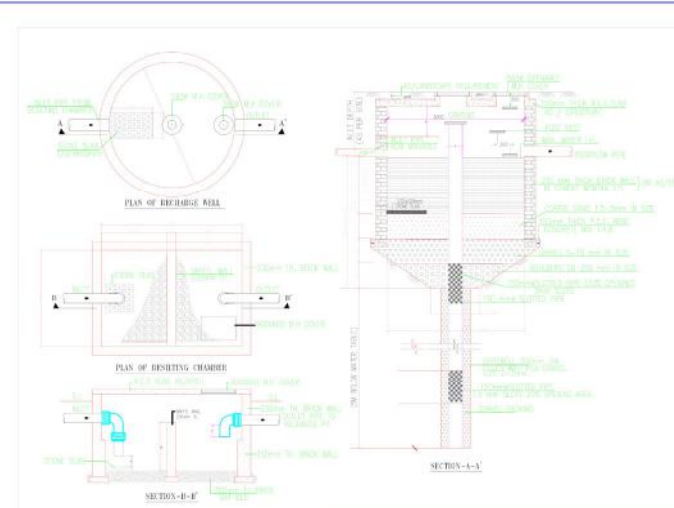


LEGEND

S.NO.	SYMBOL	DESCRIPTION
1.		MAIN HOLE
2.		HUME PIPE
3.		SEWER LINE PIPE

NOTE :- All Road Crossing Shall Be Provided Hume Pipe


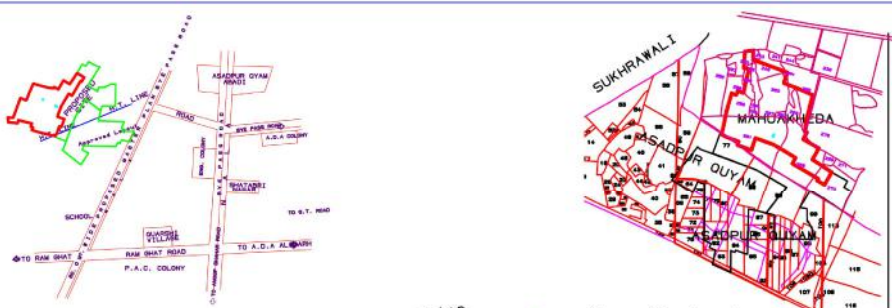

