


9 . 1 4 M W I D E R O A D

9 . 1 4 M W I D E R O A D

9 . 1 4 M W I D E R O A D

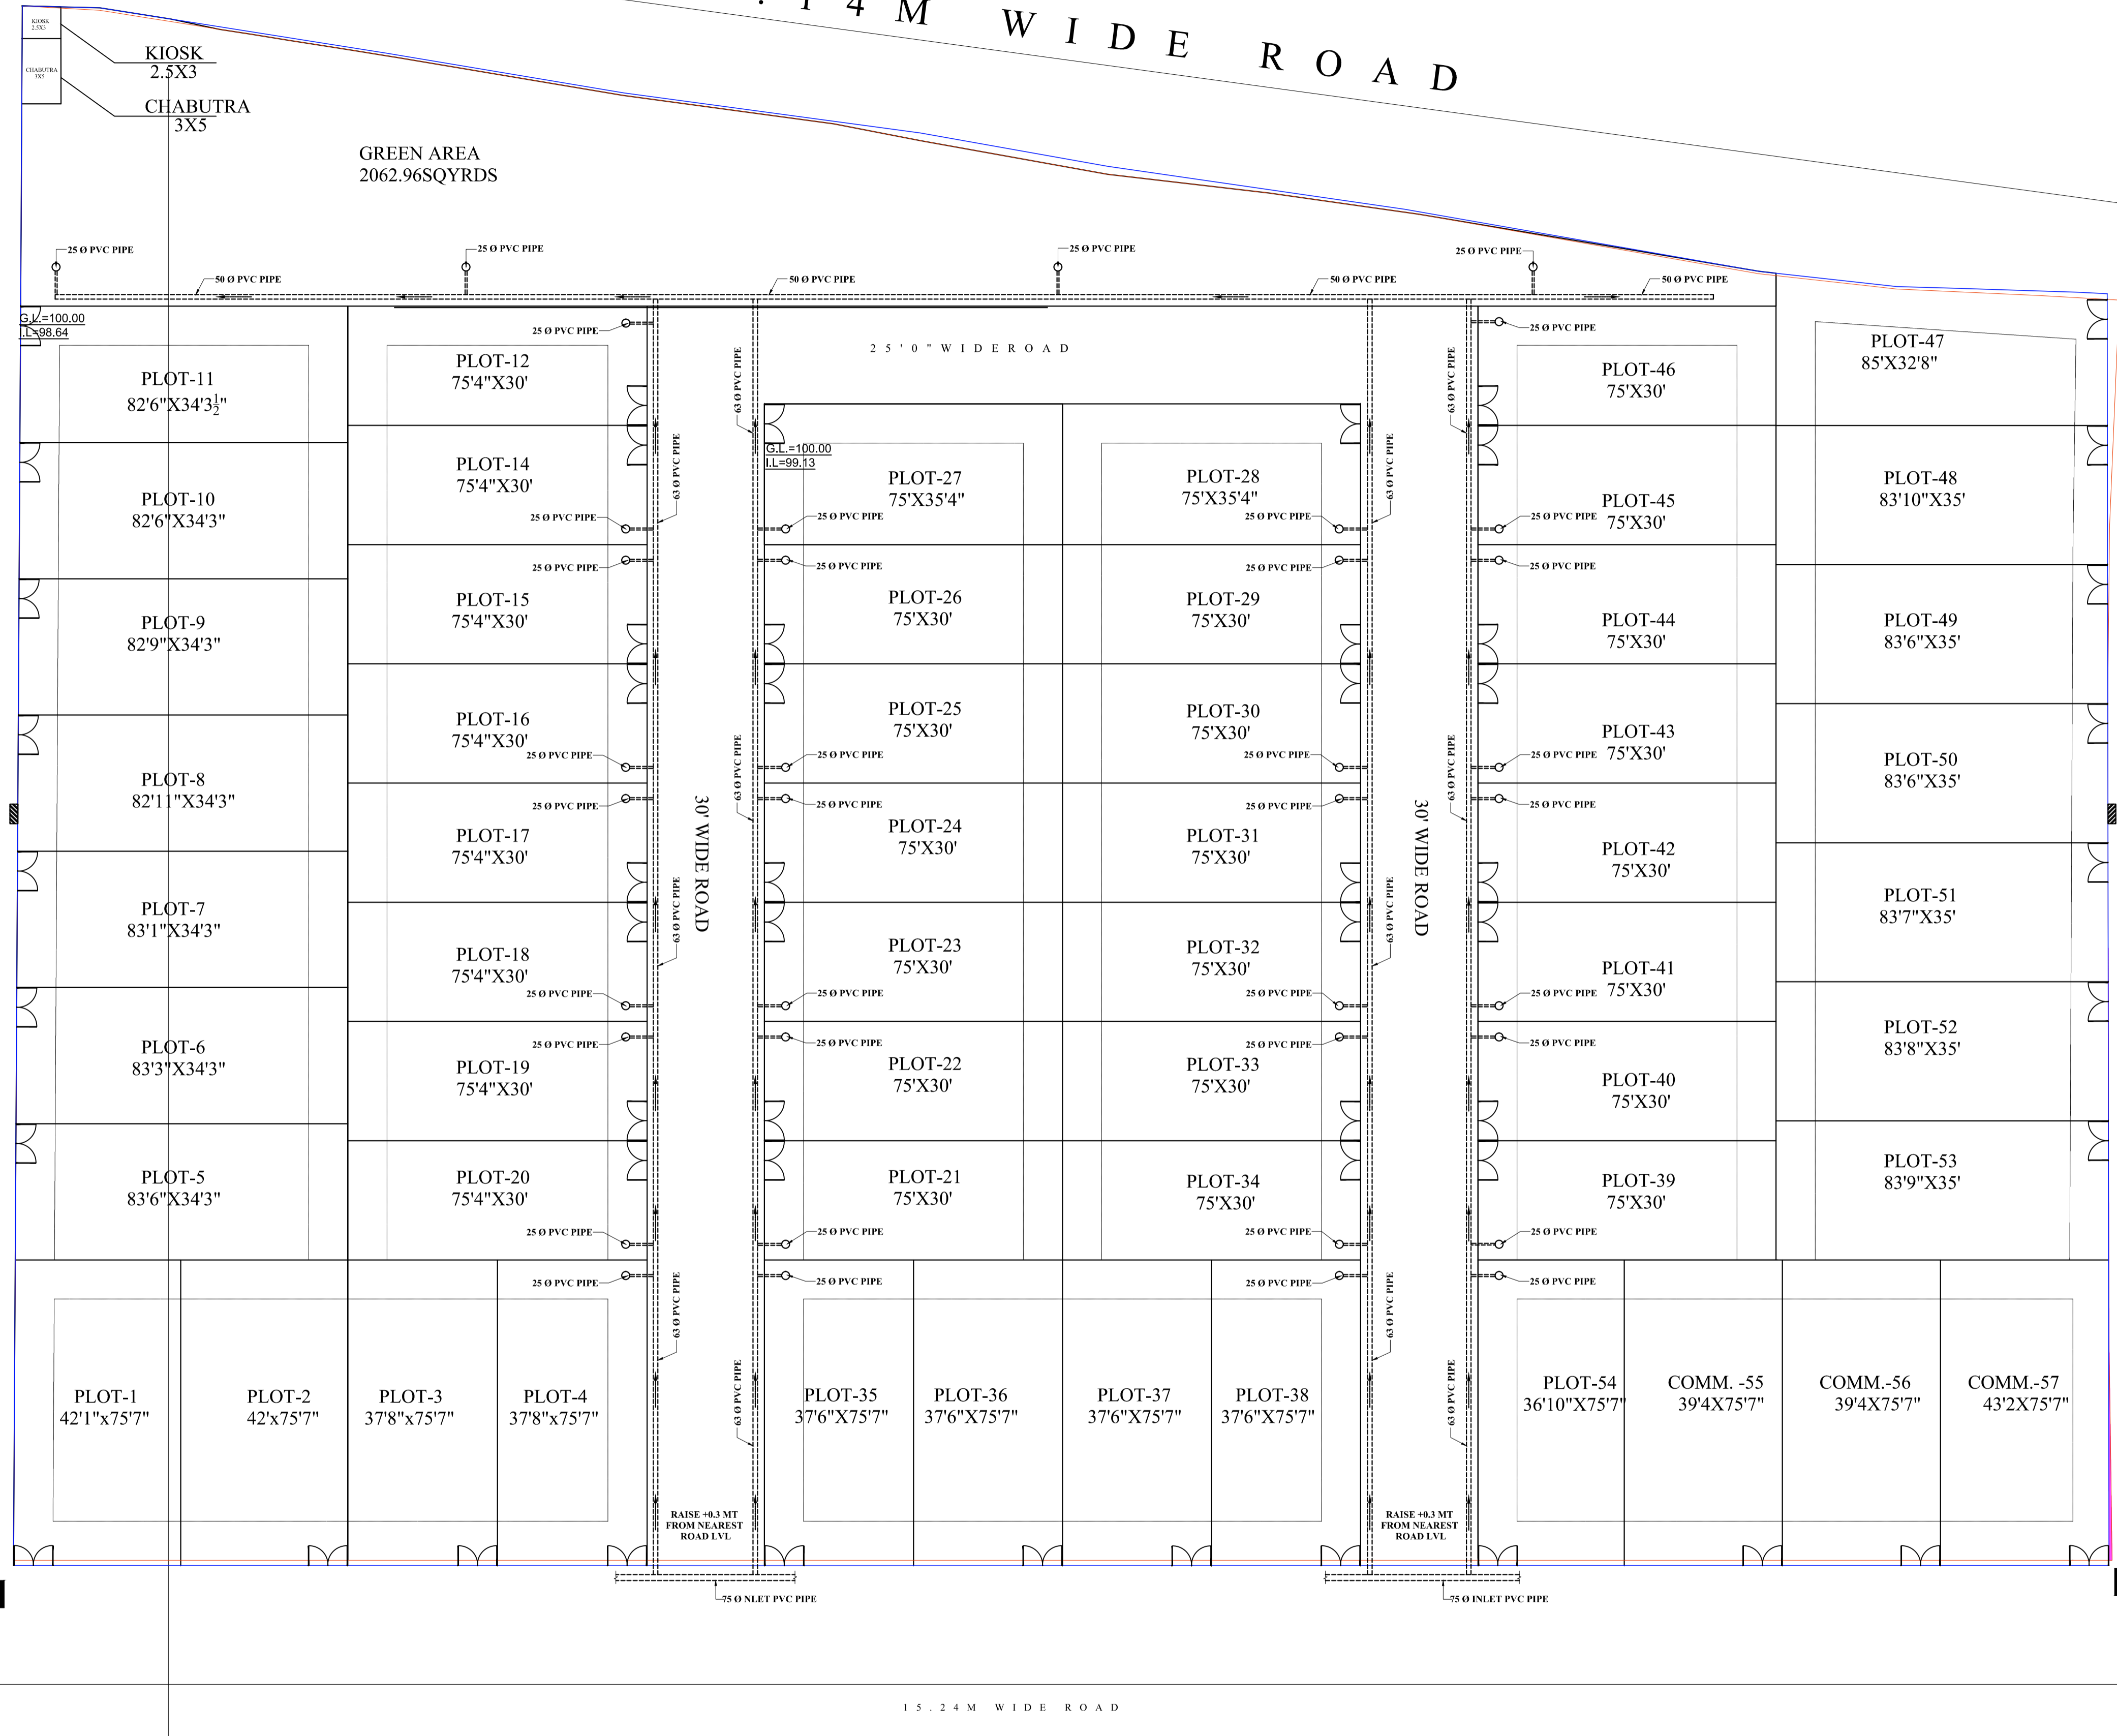

LEGEND:- (WATER SUPPLY)

SL.	SYMBOL	DESCRIPTION
1.		25 Ø OUT LET POINT
2.		50 Ø INLET PIPE
3.		63 Ø INLET PIPE
4.		75 Ø INLET PVC PIPE

PROJECT TITLE:
PROPOSED LAYOUT PLAN
AT Plot No.1-C, Block D1, Scheme 38,
Kheora Banger, Kanpur.

DRAWING TITLE:
LAYOUT PLAN
(WATER SUPPLY LAY OUT
PLAN)

Owner:
SPIPICK FOODS LLP
AT 194-B, Dadanagar
Industrial Estate, Kanpur.
 REV. NO. - DATE:- DEC.-2023
 DRG.NO.: P/SV/KNP/PL-01

NORTH:

 CHECKED BY:
 Er. AKSRI.

ARCHITECT
SPACE DESIGNERS
 112/281, SWAROOP NAGAR, KANPUR.
 Mail ID: spacedesigners001@gmail.com
 Mob No. 9839800686 (O)

SERVICES(MEP) CONSULTANT :-
SAHAYOG CONSULTANTS
 Lucknow.
 Ph. No.: +91-8840468406
 email : sahayogconsultants@gmail.com