
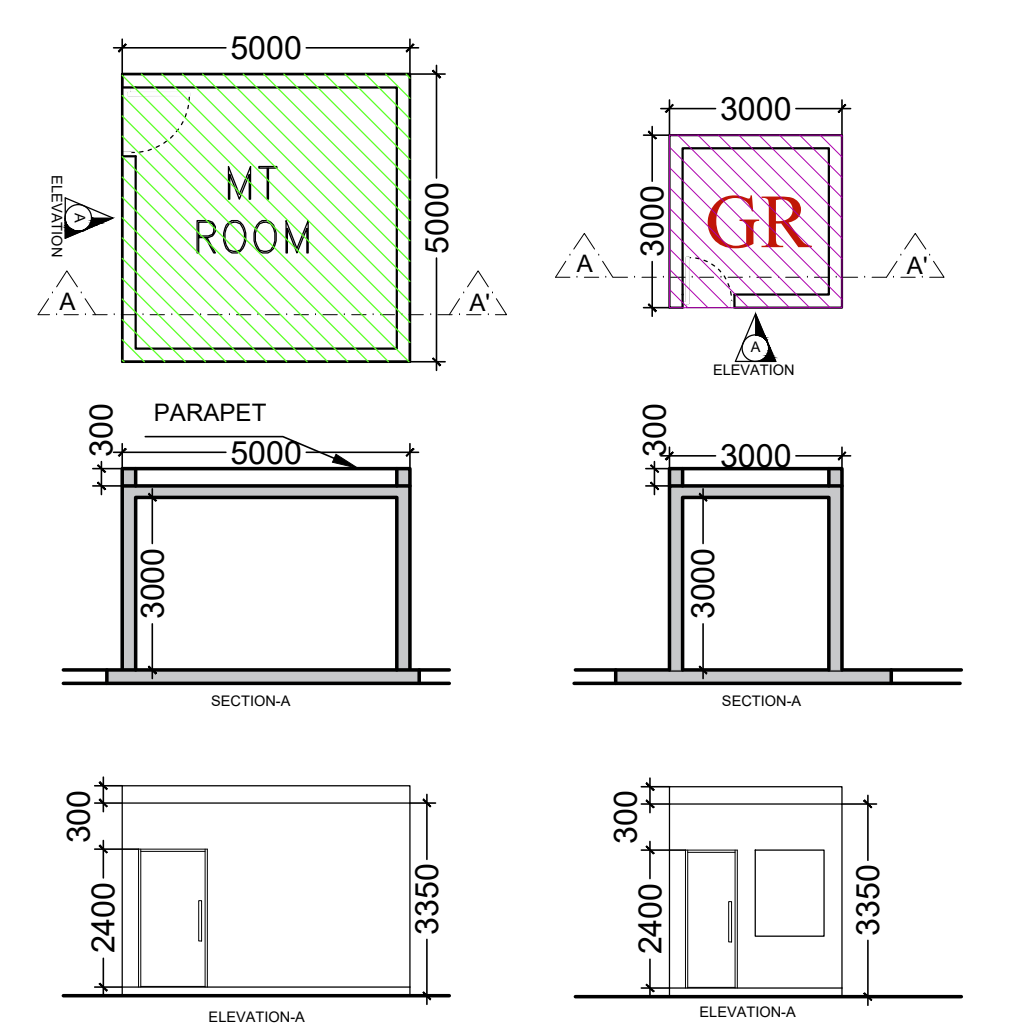
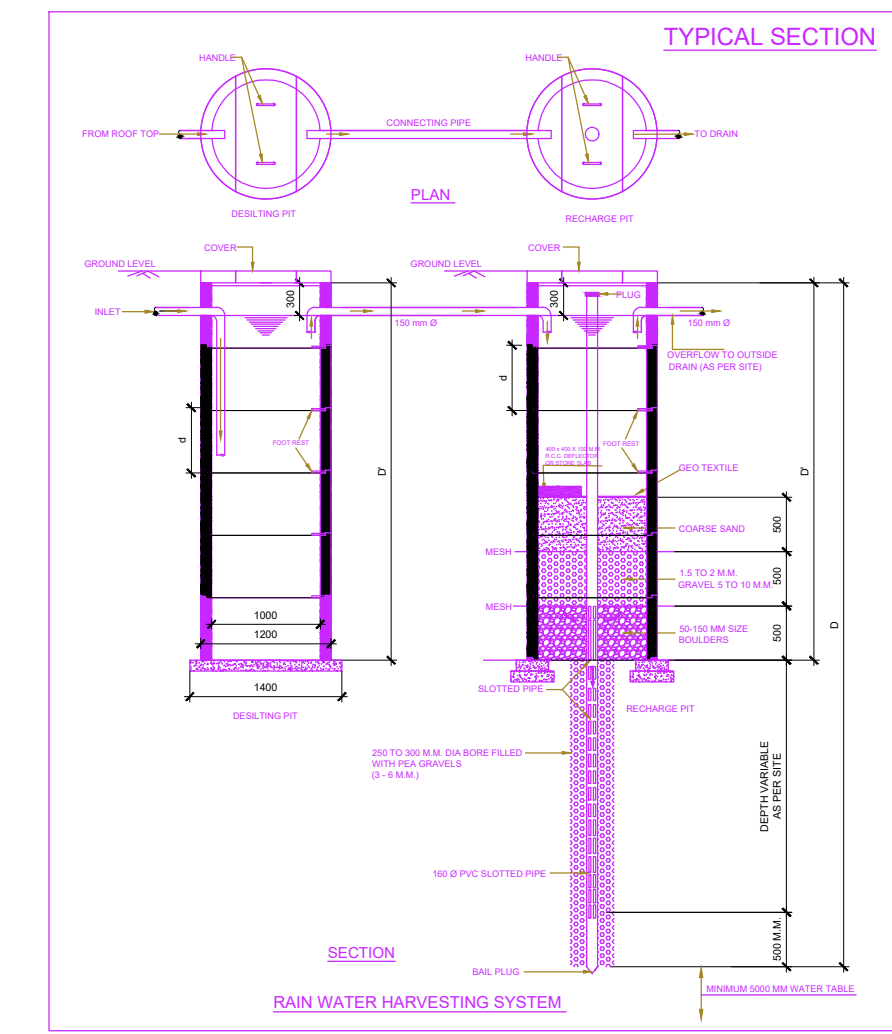
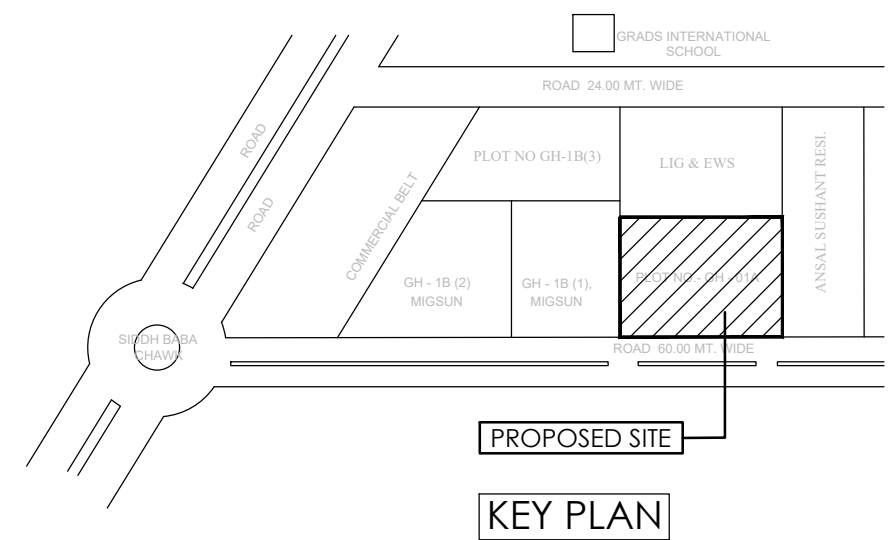


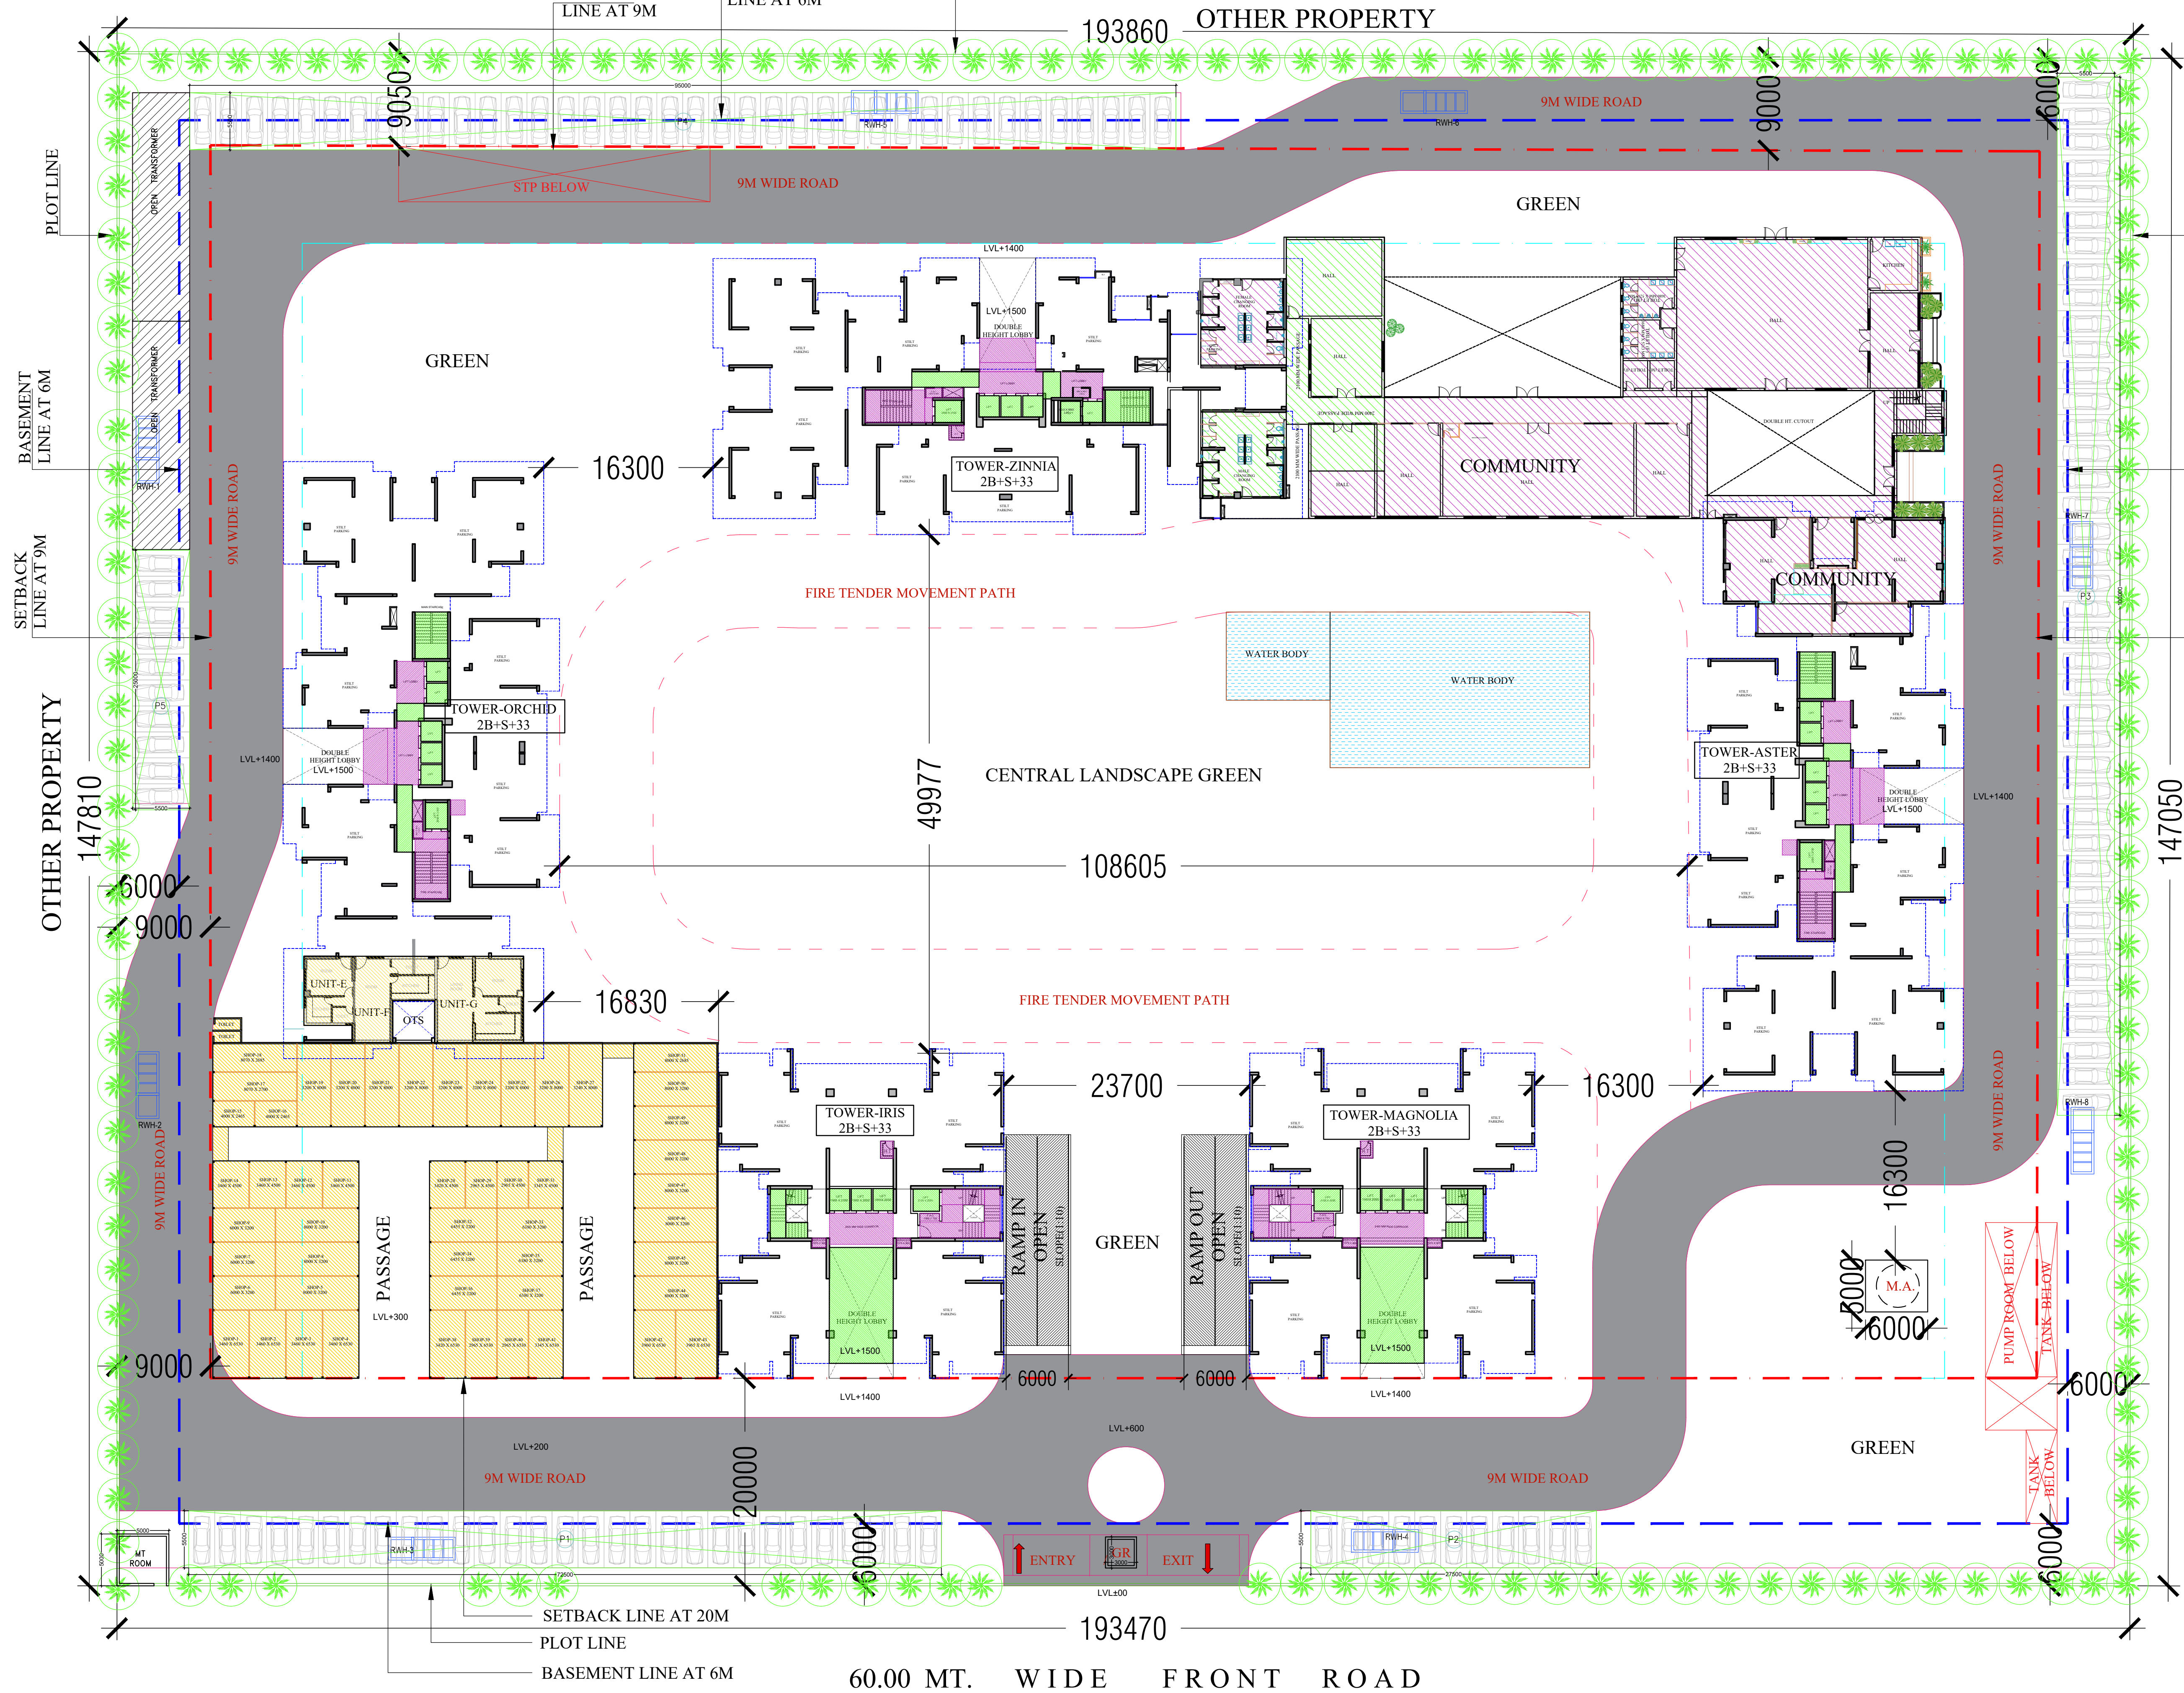

Drawing Title:- DEVELOPMENT WORK	PROJECT: PROPOSED GROUP HOUSING, SKA ESTATE AT PLOT NO - GH-01A, SECTOR - ETA-2, GREATER NOIDA, UP	02	DATE = 04.01.2025			ARCHITECTS A PLUS DESIGN ASSOCIATES. email : aplusdesignassociates@gmail.com
	DEVELOPER: PRASU HOME LLP					