
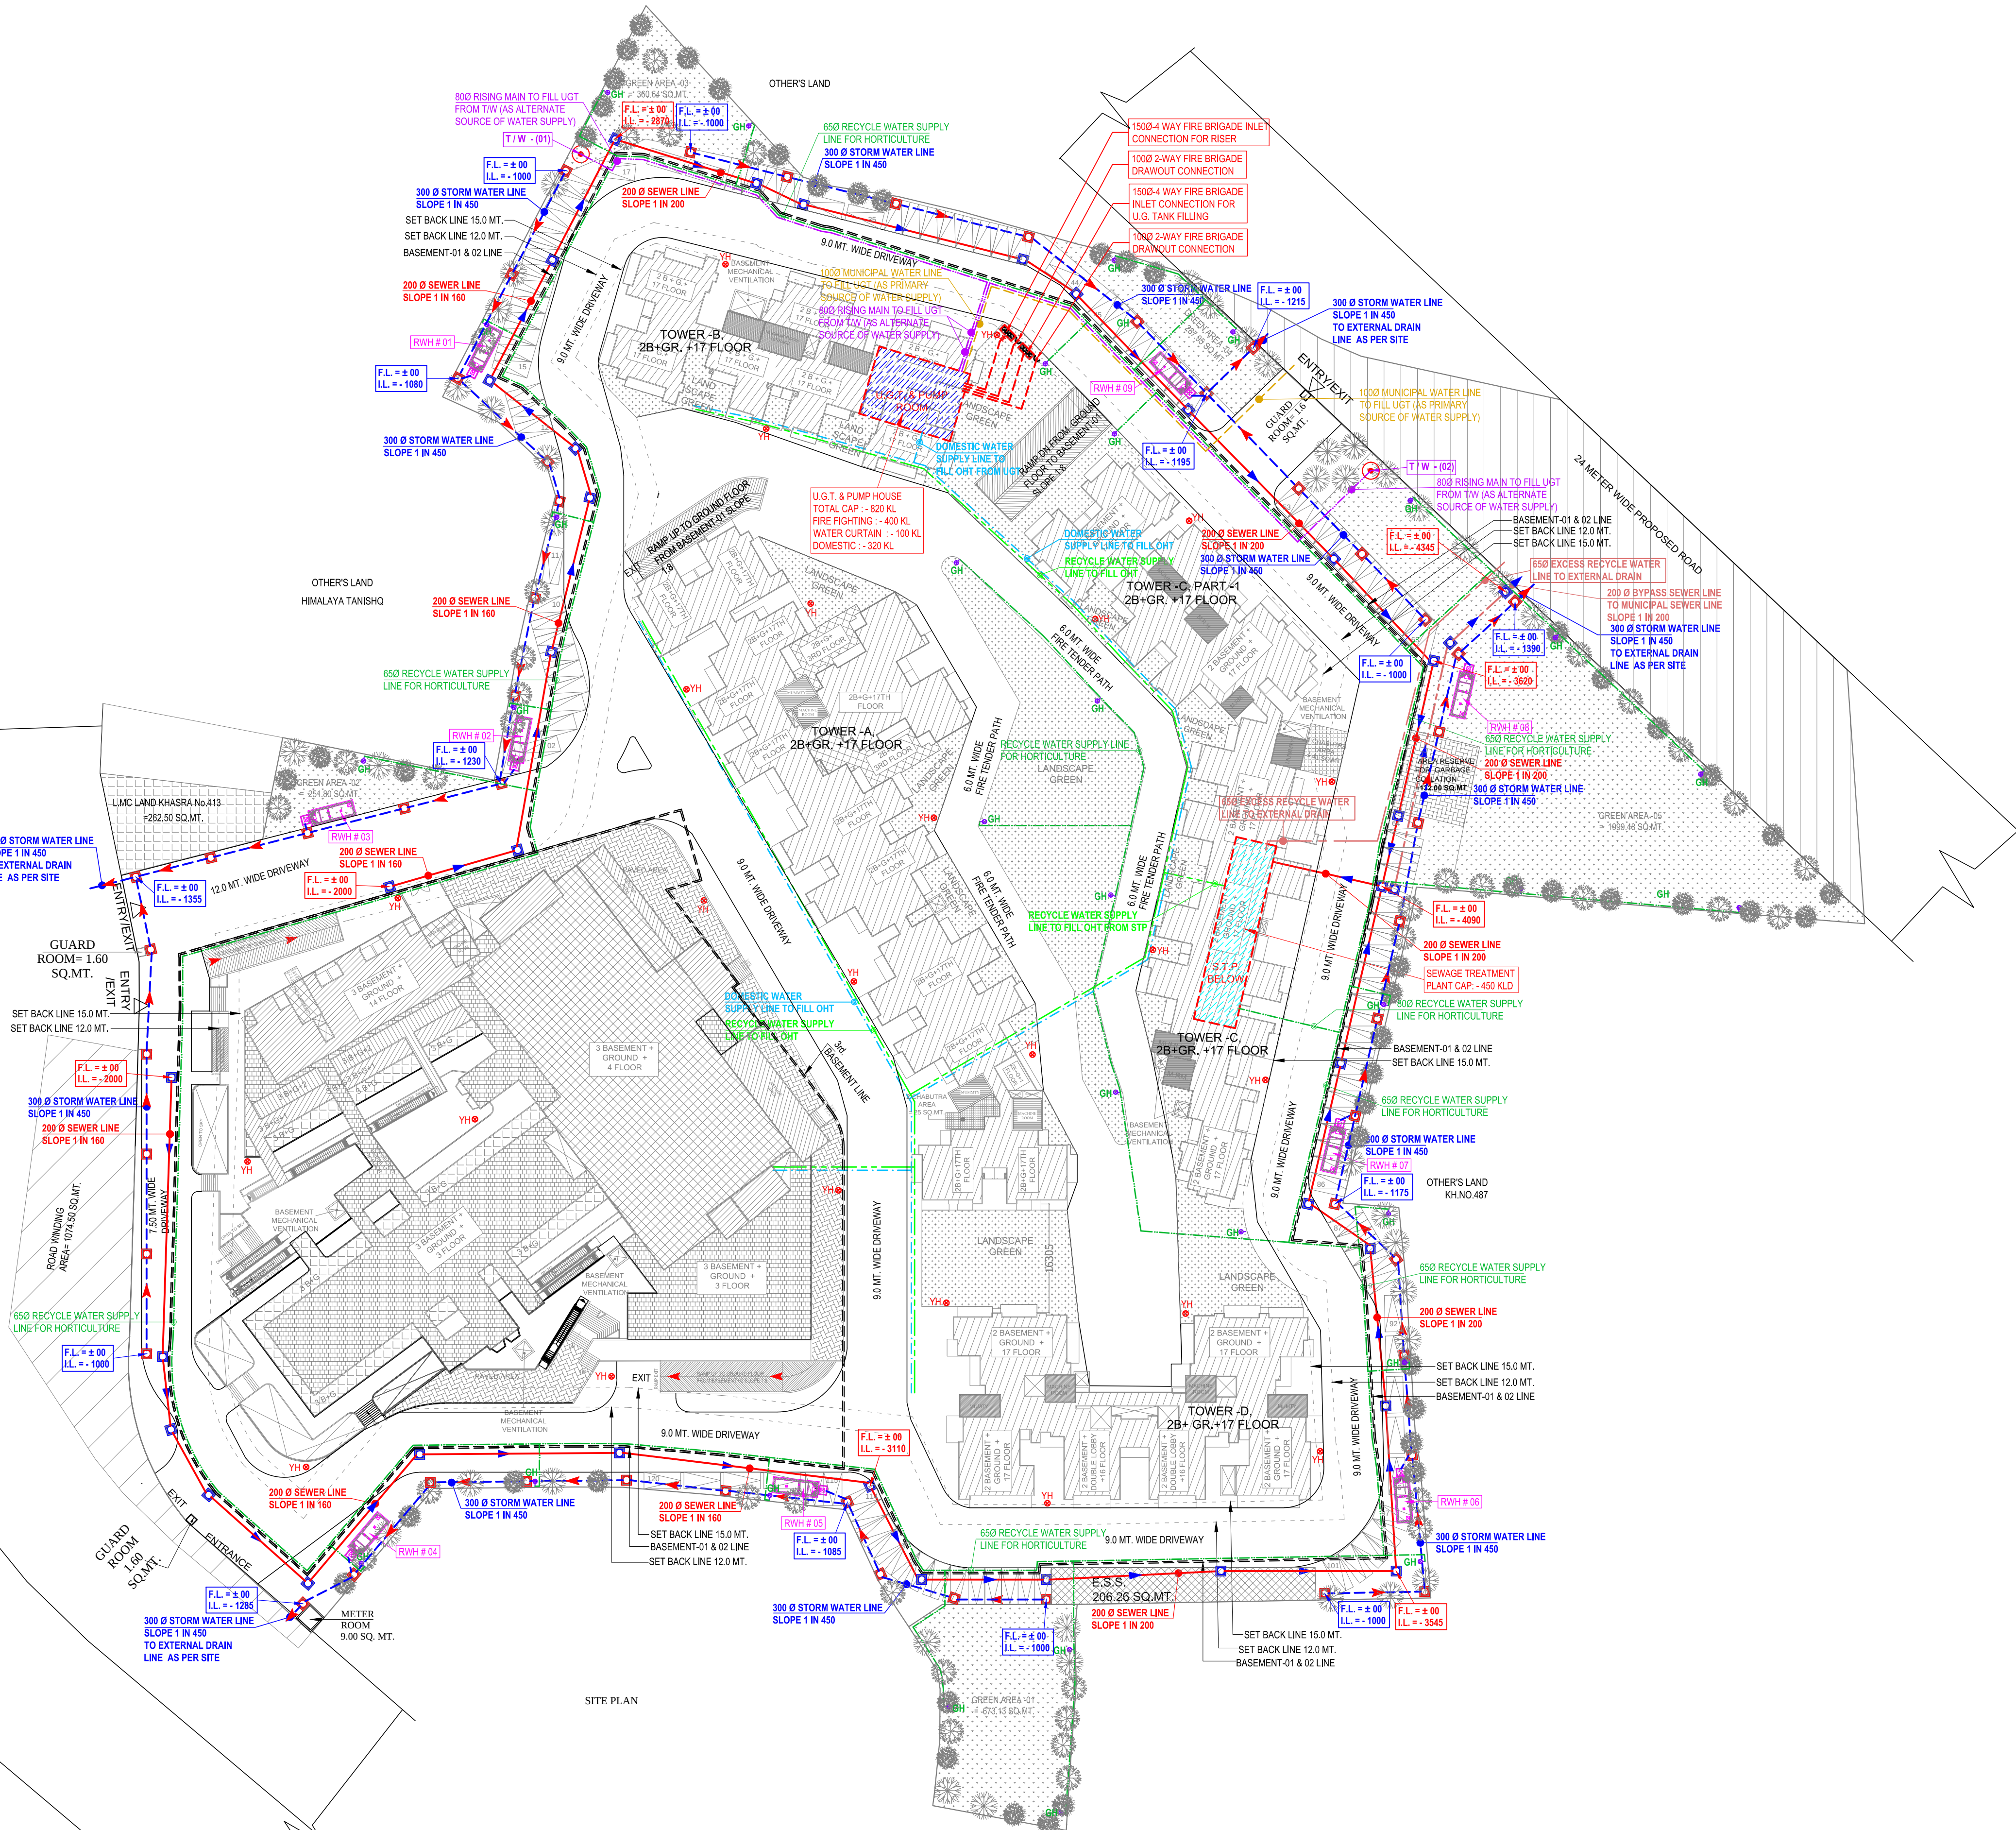


NORTH

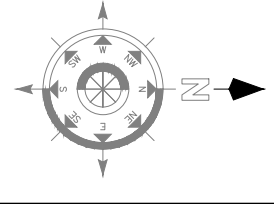

LEGEND :

S. No.	SYMBOL	DESCRIPTION
1.	M.H.	MANHOLE
2.	SEWER LINE	SEWER LINE
3.	C.P.	CATCH PIT
4.	UNDER GROUND PIPE DRAIN	UNDER GROUND PIPE DRAIN
5.	RISING MAIN LINE (FROM T.W. TO U.G.T.)	RISING MAIN LINE (FROM T.W. TO U.G.T.)
6.	MUNICIPAL WATER SUPPLY PIPE LINE	MUNICIPAL WATER SUPPLY PIPE LINE
7.	RECYCLED WATER SUPPLY LINE FOR HORTICULTURE	RECYCLED WATER SUPPLY LINE FOR HORTICULTURE
8.	RECYCLED WATER SUPPLY LINE FOR FLUSHING	RECYCLED WATER SUPPLY LINE FOR FLUSHING
9.	DOMESTIC WATER SUPPLY LINE	DOMESTIC WATER SUPPLY LINE
10.	PROPOSED TUBE WELL	PROPOSED TUBE WELL
11.	GH	GARDEN HYDRANT
12.	RAIN WATER HARVESTING PIT	RAIN WATER HARVESTING PIT
13.	BASEMENT RETAINING WALL	BASEMENT RETAINING WALL

LEGEND :

S. No.	SYMBOL	DESCRIPTION
1.	FIRE LINE	FIRE LINE
2.	YH	YARD HYDRANT 63 M.M. DIA. SINGLE HEADED HYDRANT VALVE WITH 2 NOS. 15 M. LONG, 63 M.M. DIA. FIRE HOSE PIPE & 1 NO. BRANCH PIPE WITH NOZZLE
3.	4 WAY FIRE BRIGADE INLET CONNECTION	4 WAY FIRE BRIGADE INLET CONNECTION
4.	2 WAY FIRE BRIGADE DRAWOUT CONNECTION	2 WAY FIRE BRIGADE DRAWOUT CONNECTION
5.	BUTTERFLY VALVE	BUTTERFLY VALVE
6.	NONRETURN VALVE (CHECK VALVE)	NONRETURN VALVE (CHECK VALVE)
7.	ISOLATING VALVE WITH MASONRY CHAMBER	ISOLATING VALVE WITH MASONRY CHAMBER

rev. no.	date	revision

project
PMAY SCHEME
AT KHASRA No. 408,409,410, 411,423,424,425,426,427
428,429,430,431,432 (M),433(M),434,488,489,490,492,493
VILLAGE :- NOORNAGAR & 31,90,91,191
VILLAGE :- MORTA, GHAZIABAD

title
LAYOUT PLAN (PLOT - A)

subtitle
SERVICES CO-ORDINATION PLAN

drawing released for
☐ APPROVAL ☒ MUN. SUBMISSION
☐ ADVANCE COPY ☐ CONSTRUCTION

drg. no. MA / 19B05 / PA / ES - 05 drawn by Prem Saini
scale 1 : 550 designed by Badri Vishal
date 19.06.2019 checked by Anand Havella

architects
Space Designers International
B-34, SECTOR-67, NOIDA
PH : +91 9711633717, 18, 19 & 20, Mob: 9811070399, 9811336231
e-mail : spacesdi@gmail.com, www.spacedi.com

services consultant
Consummate Engineering Services (P) Ltd.
Noida Office : B - 67, Sector - 67, Noida - 201 301
Lko. Office : R 006, Rohas Plumeria, Gomti Nagar, Lucknow
Tel : (0120) 2303500 (30 Lines)
e mail : mail@cespi.in, website : www.cespi.in