



24 METER WIDE ROAD

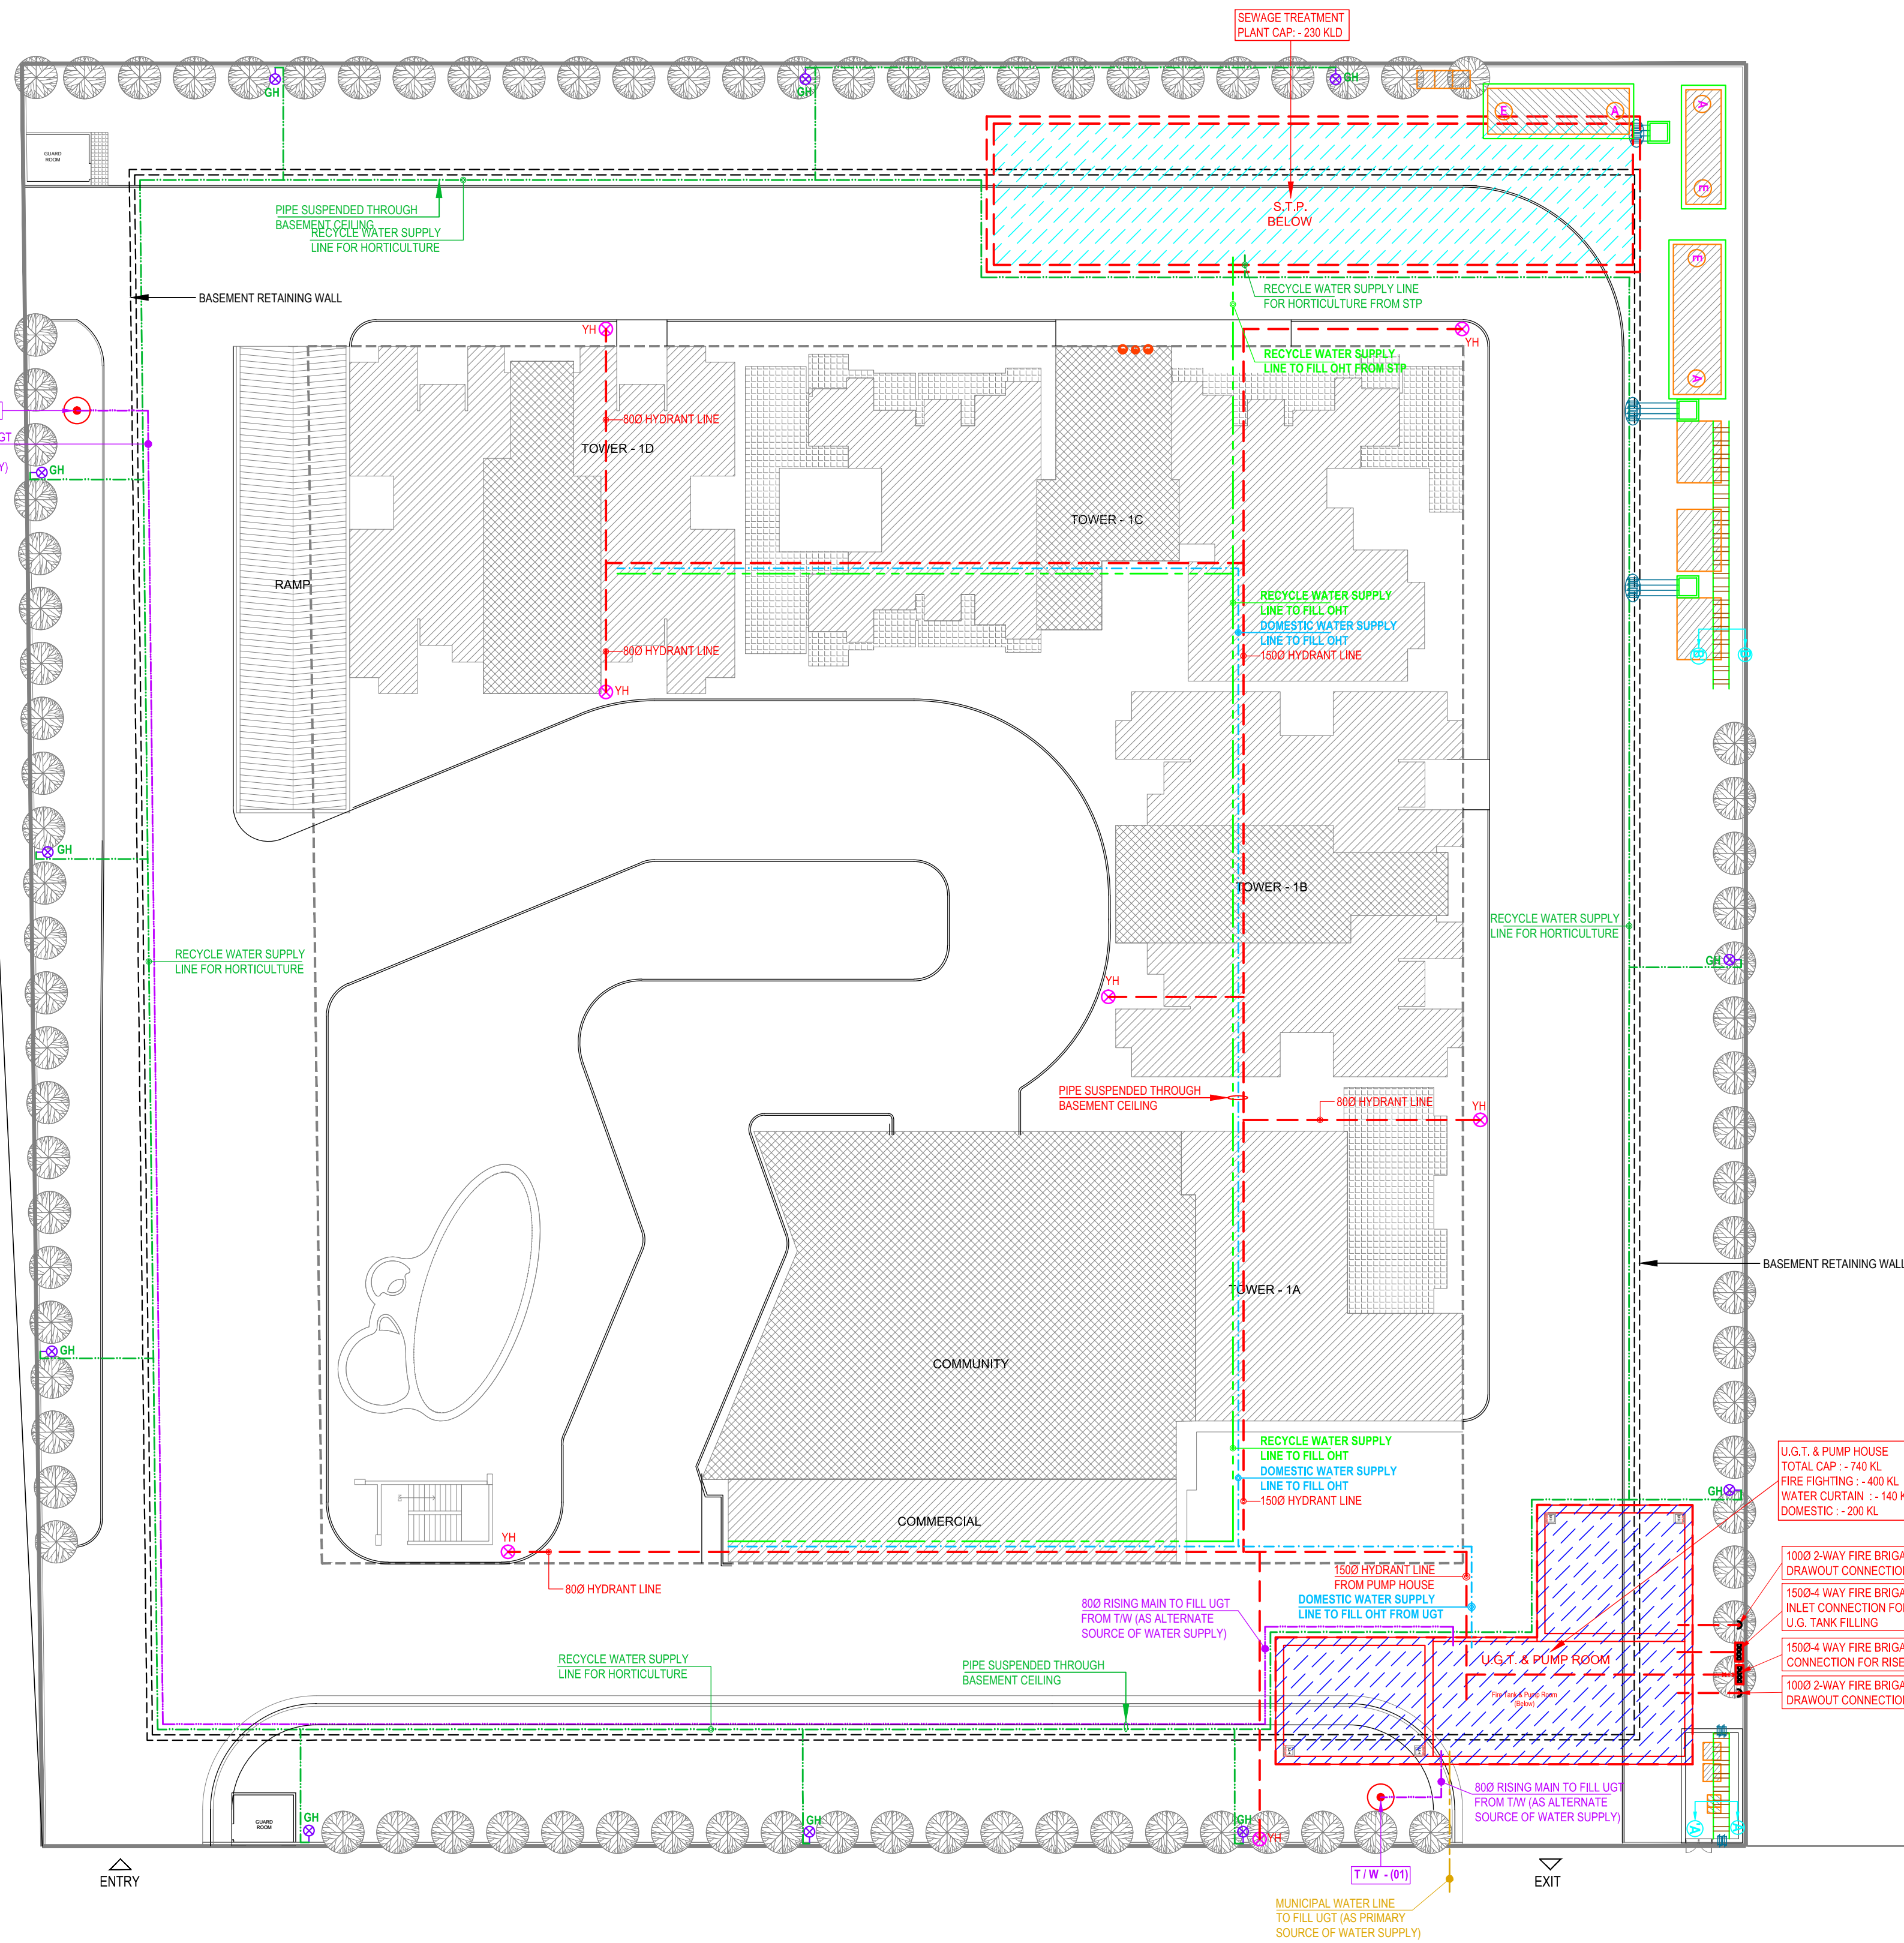

LEGEND :		
S.No.	SYMBOL	DESCRIPTION
1.		RISING MAIN LINE (FROM T/W TO U.G.T.)
2.		MUNICIPAL WATER SUPPLY PIPE LINE
3.		RECYCLED WATER SUPPLY LINE FOR FLUSHING
4.		RECYCLED WATER SUPPLY LINE FOR HORTICULTURE
5.		DOMESTIC WATER SUPPLY LINE
6.		PROPOSED TUBE WELL
7.		GARDEN HYDRANT
8.		BASEMENT RETAINING WALL

LEGEND :		
S.No.	SYMBOL	DESCRIPTION
1.		FIRE LINE
2.		YARD HYDRANT 63 M.M. DIA. SINGLE HEADED HYDRANT VALVE WITH 2 NOS. 15 M. LONG, 63 M.M. DIA. FIRE HOSE PIPE & 1 NO. BRANCH PIPE WITH NOZZLE
3.		4 WAY FIRE BRIGADE INLET CONNECTION
4.		2 WAY FIRE BRIGADE DRAWOUT CONNECTION
5.		BUTTERFLY VALVE
6.		NONRETURN VALVE (CHECK VALVE)
7.		ISOLATING VALVE WITH MASONARY CHAMBER

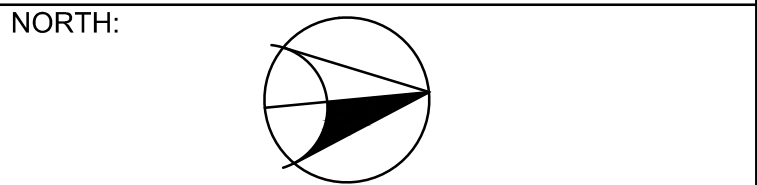

PROJECT :
GROUP HOUSING AT PLOT NO : 3/SP-07,
SECTOR -03 ,SIDDHARTH VIHAR, GHAZIABAD

CLIENT :
KENDRIYA JAL AYOG

DEVELOPER :
TANDT INFRA BUILDER PVT. LTD.

SHEET TITLE :
LAYOUT PLAN
EXTERNAL WATER SUPPLY SYSTEM