
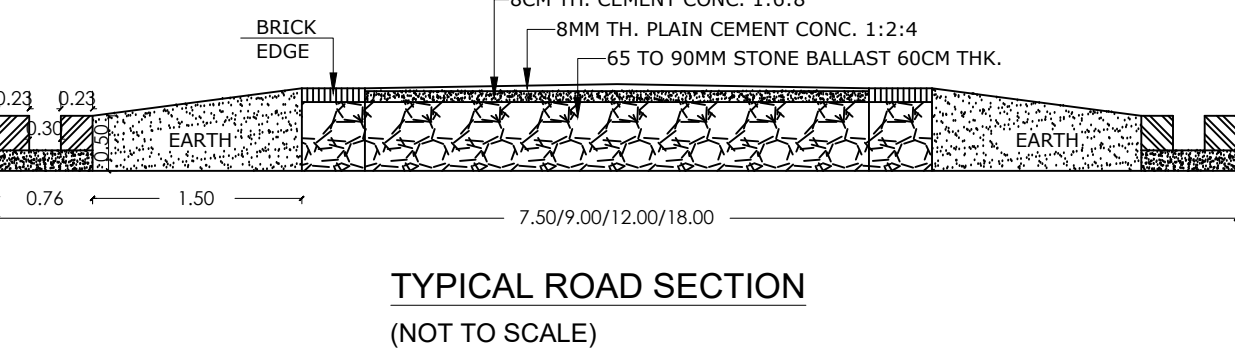
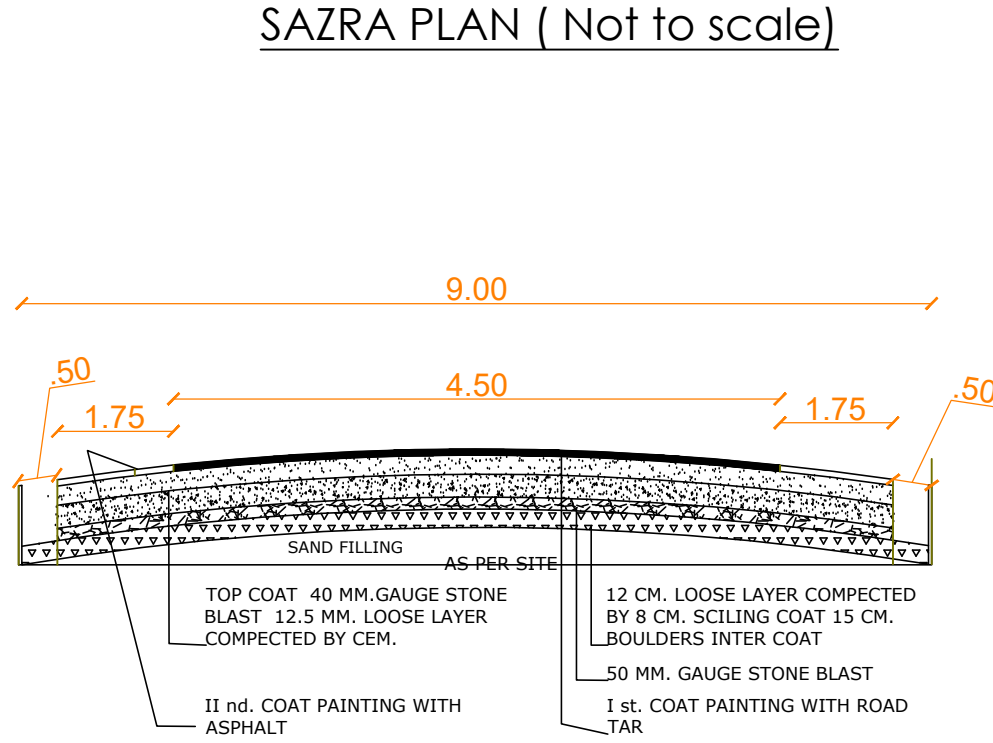
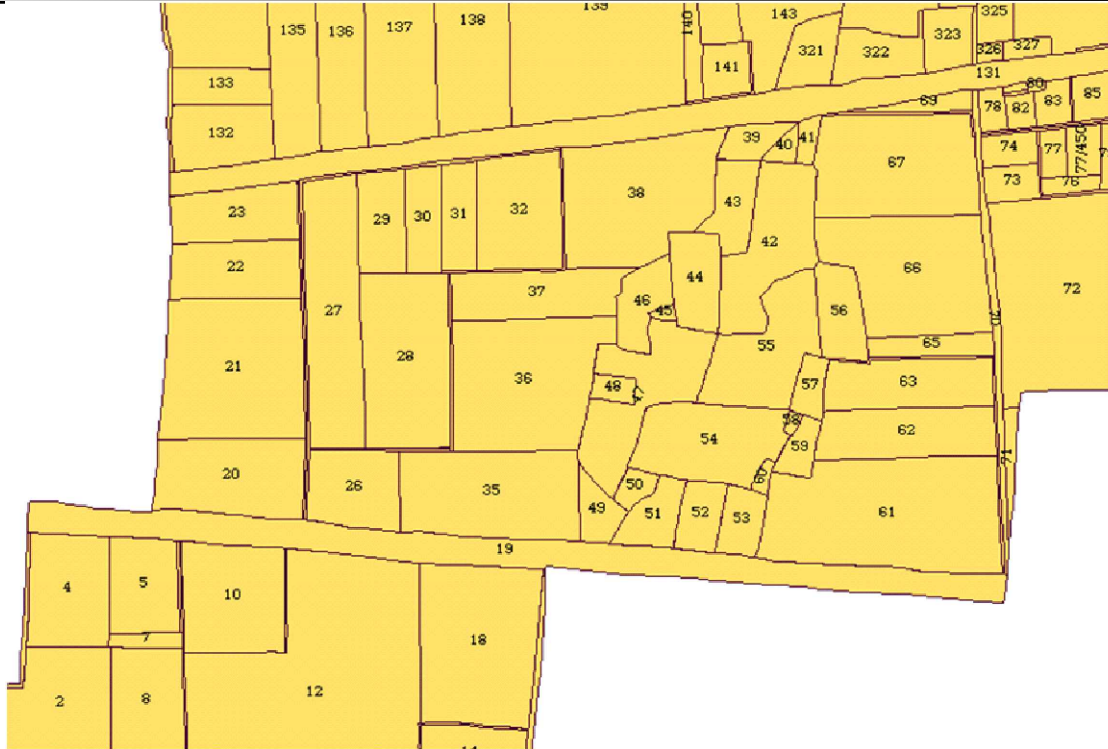


PLOT NO.		PLOT SIZE	AREA STATEMENT				SET BACKS				NO.	TOTAL AREA IN SQ.MT.
			AREA IN SQ.MT.	F.S.B.	R.S.B.	S.S.B.	S.S.B.					
B1-	8.00X16.00 M.	128.00 SQ.MT.	3.00	1.50	1.50	---	---	---	---	---	1	128.00 SQ.MT.
B2-B5-	8.00X16.00 M.	128.00 SQ.MT.	3.00	1.50	---	---	---	---	---	---	4	512.00 SQ.MT.
B6-B7-	8.00X16.00 M.	128.00 SQ.MT.	3.00	1.50	---	---	---	---	---	---	2	256.00 SQ.MT.
B8-B11-	8.00X16.00 M.	128.00 SQ.MT.	3.00	1.50	---	---	---	---	---	---	4	512.00 SQ.MT.
B12-	4.02X7.77/2X16.00 M.	31.84 SQ.MT.	3.00	1.50	---	---	---	---	---	---	1	31.84 SQ.MT.
B13-	8.00X16.00 M.	128.00 SQ.MT.	3.00	1.50	1.50	---	---	---	---	---	1	128.00 SQ.MT.
B14-B28-	8.00X16.00 M.	128.00 SQ.MT.	3.00	1.50	---	---	---	---	---	---	15	1920.00 SQ.MT.
B29-	8.80X16.00 M.	140.80 SQ.MT.	3.00	1.50	1.50	---	---	---	---	---	1	140.80 SQ.MT.
B30-	8.80X16.00 M.	140.80 SQ.MT.	3.00	1.50	1.50	---	---	---	---	---	1	140.80 SQ.MT.
B31-B33-	8.00X16.00 M.	128.00 SQ.MT.	3.00	1.50	---	---	---	---	---	---	3	384.00 SQ.MT.
B37-B61-	8.00X16.00 M.	128.00 SQ.MT.	3.00	1.50	---	---	---	---	---	---	5	640.00 SQ.MT.
B62-	9.93X16.00 M.	148.95 SQ.MT.	3.00	1.50	1.50	---	---	---	---	---	1	148.95 SQ.MT.
B63-B78-	8.00X16.00 M.	128.00 SQ.MT.	3.00	1.50	---	---	---	---	---	---	16	2048.00 SQ.MT.
B79-	9.93X16.00 M.	148.95 SQ.MT.	3.00	1.50	1.50	---	---	---	---	---	1	148.95 SQ.MT.
C1-	19.21+18.91/2X8.00 M.	152.48 SQ.MT.	3.00	1.50	---	---	---	---	---	---	1	152.48 SQ.MT.
C2-	18.91+18.61/2X8.00 M.	150.08 SQ.MT.	3.00	1.50	---	---	---	---	---	---	1	150.08 SQ.MT.
C3-	18.61+18.31/2X8.00 M.	147.68 SQ.MT.	3.00	1.50	---	---	---	---	---	---	1	147.68 SQ.MT.
C4-	18.31+18.01/2X8.00 M.	145.28 SQ.MT.	3.00	1.50	---	---	---	---	---	---	1	145.28 SQ.MT.
C5-	18.01+17.70/2X8.00 M.	142.84 SQ.MT.	3.00	1.50	---	---	---	---	---	---	1	142.84 SQ.MT.
C6-	17.70+17.40/2X8.00 M.	140.40 SQ.MT.	3.00	1.50	---	---	---	---	---	---	1	140.40 SQ.MT.
C7-	17.40+17.10/2X8.00 M.	138.00 SQ.MT.	3.00	1.50	---	---	---	---	---	---	1	138.00 SQ.MT.
C8-	17.10+16.80/2X8.00 M.	135.60 SQ.MT.	3.00	1.50	---	---	---	---	---	---	1	135.60 SQ.MT.
C9-	16.80+16.50/2X8.00 M.	133.20 SQ.MT.	3.00	1.50	---	---	---	---	---	---	1	133.20 SQ.MT.
C10-	16.50+16.20/2X8.00 M.	130.80 SQ.MT.	3.00	1.50	---	---	---	---	---	---	1	130.80 SQ.MT.
C11-	16.20+15.90/2X8.00 M.	128.36 SQ.MT.	3.00	1.50	---	---	---	---	---	---	1	128.36 SQ.MT.
C12-	15.89+15.59/2X8.00 M.	125.92 SQ.MT.	3.00	1.50	---	---	---	---	---	---	1	125.92 SQ.MT.
C13-	15.59+15.29/2X8.00 M.	123.52 SQ.MT.	3.00	1.50	---	---	---	---	---	---	1	123.52 SQ.MT.
C14-	15.29+14.82/2X12.31 M.	185.32 SQ.MT.	3.00	1.50	---	---	---	---	---	---	1	185.32 SQ.MT.
C15-	17.67+17.37/2X8.00 M.	140.16 SQ.MT.	3.00	1.50	1.50	---	---	---	---	---	1	140.16 SQ.MT.
C16-	17.37+17.07/2X8.00 M.	137.76 SQ.MT.	3.00	1.50	---	---	---	---	---	---	1	137.76 SQ.MT.
C17-	17.07+16.77/2X8.00 M.	135.36 SQ.MT.	3.00	1.50	---	---	---	---	---	---	1	135.36 SQ.MT.
C18-	16.77+16.48/2X8.00 M.	133.00 SQ.MT.	3.00	1.50	---	---	---	---	---	---	1	133.00 SQ.MT.
C19-	AS PER LAYOUT	135.33 SQ.MT.	3.00	1.50	---	---	---	---	---	---	1	135.33 SQ.MT.
C20-	13.53+11.85/2X17.20 M.	218.26 SQ.MT.	3.00	1.50	---	---	---	---	---	---	1	218.26 SQ.MT.
C21- C34-	8.00X17.20 M.	137.60 SQ.MT.	3.00	1.50	---	---	---	---	---	---	14	1926.40 SQ.MT.
C35-	8.00+9.03/2X17.20 M.	146.46 SQ.MT.	3.00	1.50	---	---	---	---	---	---	1	146.46 SQ.MT.
D1-D17-	6.65X15.03 M.	99.95 SQ.MT.	3.00	1.50	---	---	---	---	---	---	17	1699.15 SQ.MT.
D18-D21-	6.65X15.03 M.	99.95 SQ.MT.	3.00	1.50	---	---	---	---	---	---	4	399.80 SQ.MT.
D56-D59-	6.65X15.03 M.	99.95 SQ.MT.	3.00	1.50	---	---	---	---	---	---	4	399.80 SQ.MT.
D59A-	6.65X15.03 M.	99.95 SQ.MT.	3.00	1.50	---	---	---	---	---	---	1	99.95 SQ.MT.
D59B-	6.65X15.03 M.	99.95 SQ.MT.	3.00	1.50	---	---	---	---	---	---	1	99.95 SQ.MT.
D59C-	6.65X15.03 M.	99.95 SQ.MT.	3.00	1.50	---	---	---	---	---	---	1	99.95 SQ.MT.
D59D-	9.96X15.03 M.	148.19 SQ.MT.	3.00	1.50	1.50	---	---	---	---	---	1	148.19 SQ.MT.
D60-D77-	6.65X15.03 M.	99.95 SQ.MT.	3.00	1.50	---	---	---	---	---	---	18	1799.10 SQ.MT.
D78-	6.65X15.03 M.	99.95 SQ.MT.	3.00	1.50	---	---	---	---	---	---	1	99.95 SQ.MT.
D79-D86-	6.65X15.03 M.	99.95 SQ.MT.	3.00	1.50	---	---	---	---	---	---	8	799.60 SQ.MT.
D130-D138-	6.65X15.03 M.	99.95 SQ.MT.	3.00	1.50	---	---	---	---	---	---	9	899.55 SQ.MT.
D139-	6.65X15.03 M.	99.95 SQ.MT.	3.00	1.50	1.50	---	---	---	---	---	1	99.95 SQ.MT.
E1-E5-	6.44X13.00 M.	83.72 SQ.MT.	3.00	1.50	---	---	---	---	---	---	5	418.60 SQ.MT.
E6-E7-	7.77X13.00 M.	101.01 SQ.MT.	3.00	1.50	---	---	---	---	---	---	2	202.02 SQ.MT.
E8-E12-	6.44X13.00 M.	83.72 SQ.MT.	3.00	1.50	---	---	---	---	---	---	5	418.60 SQ.MT.

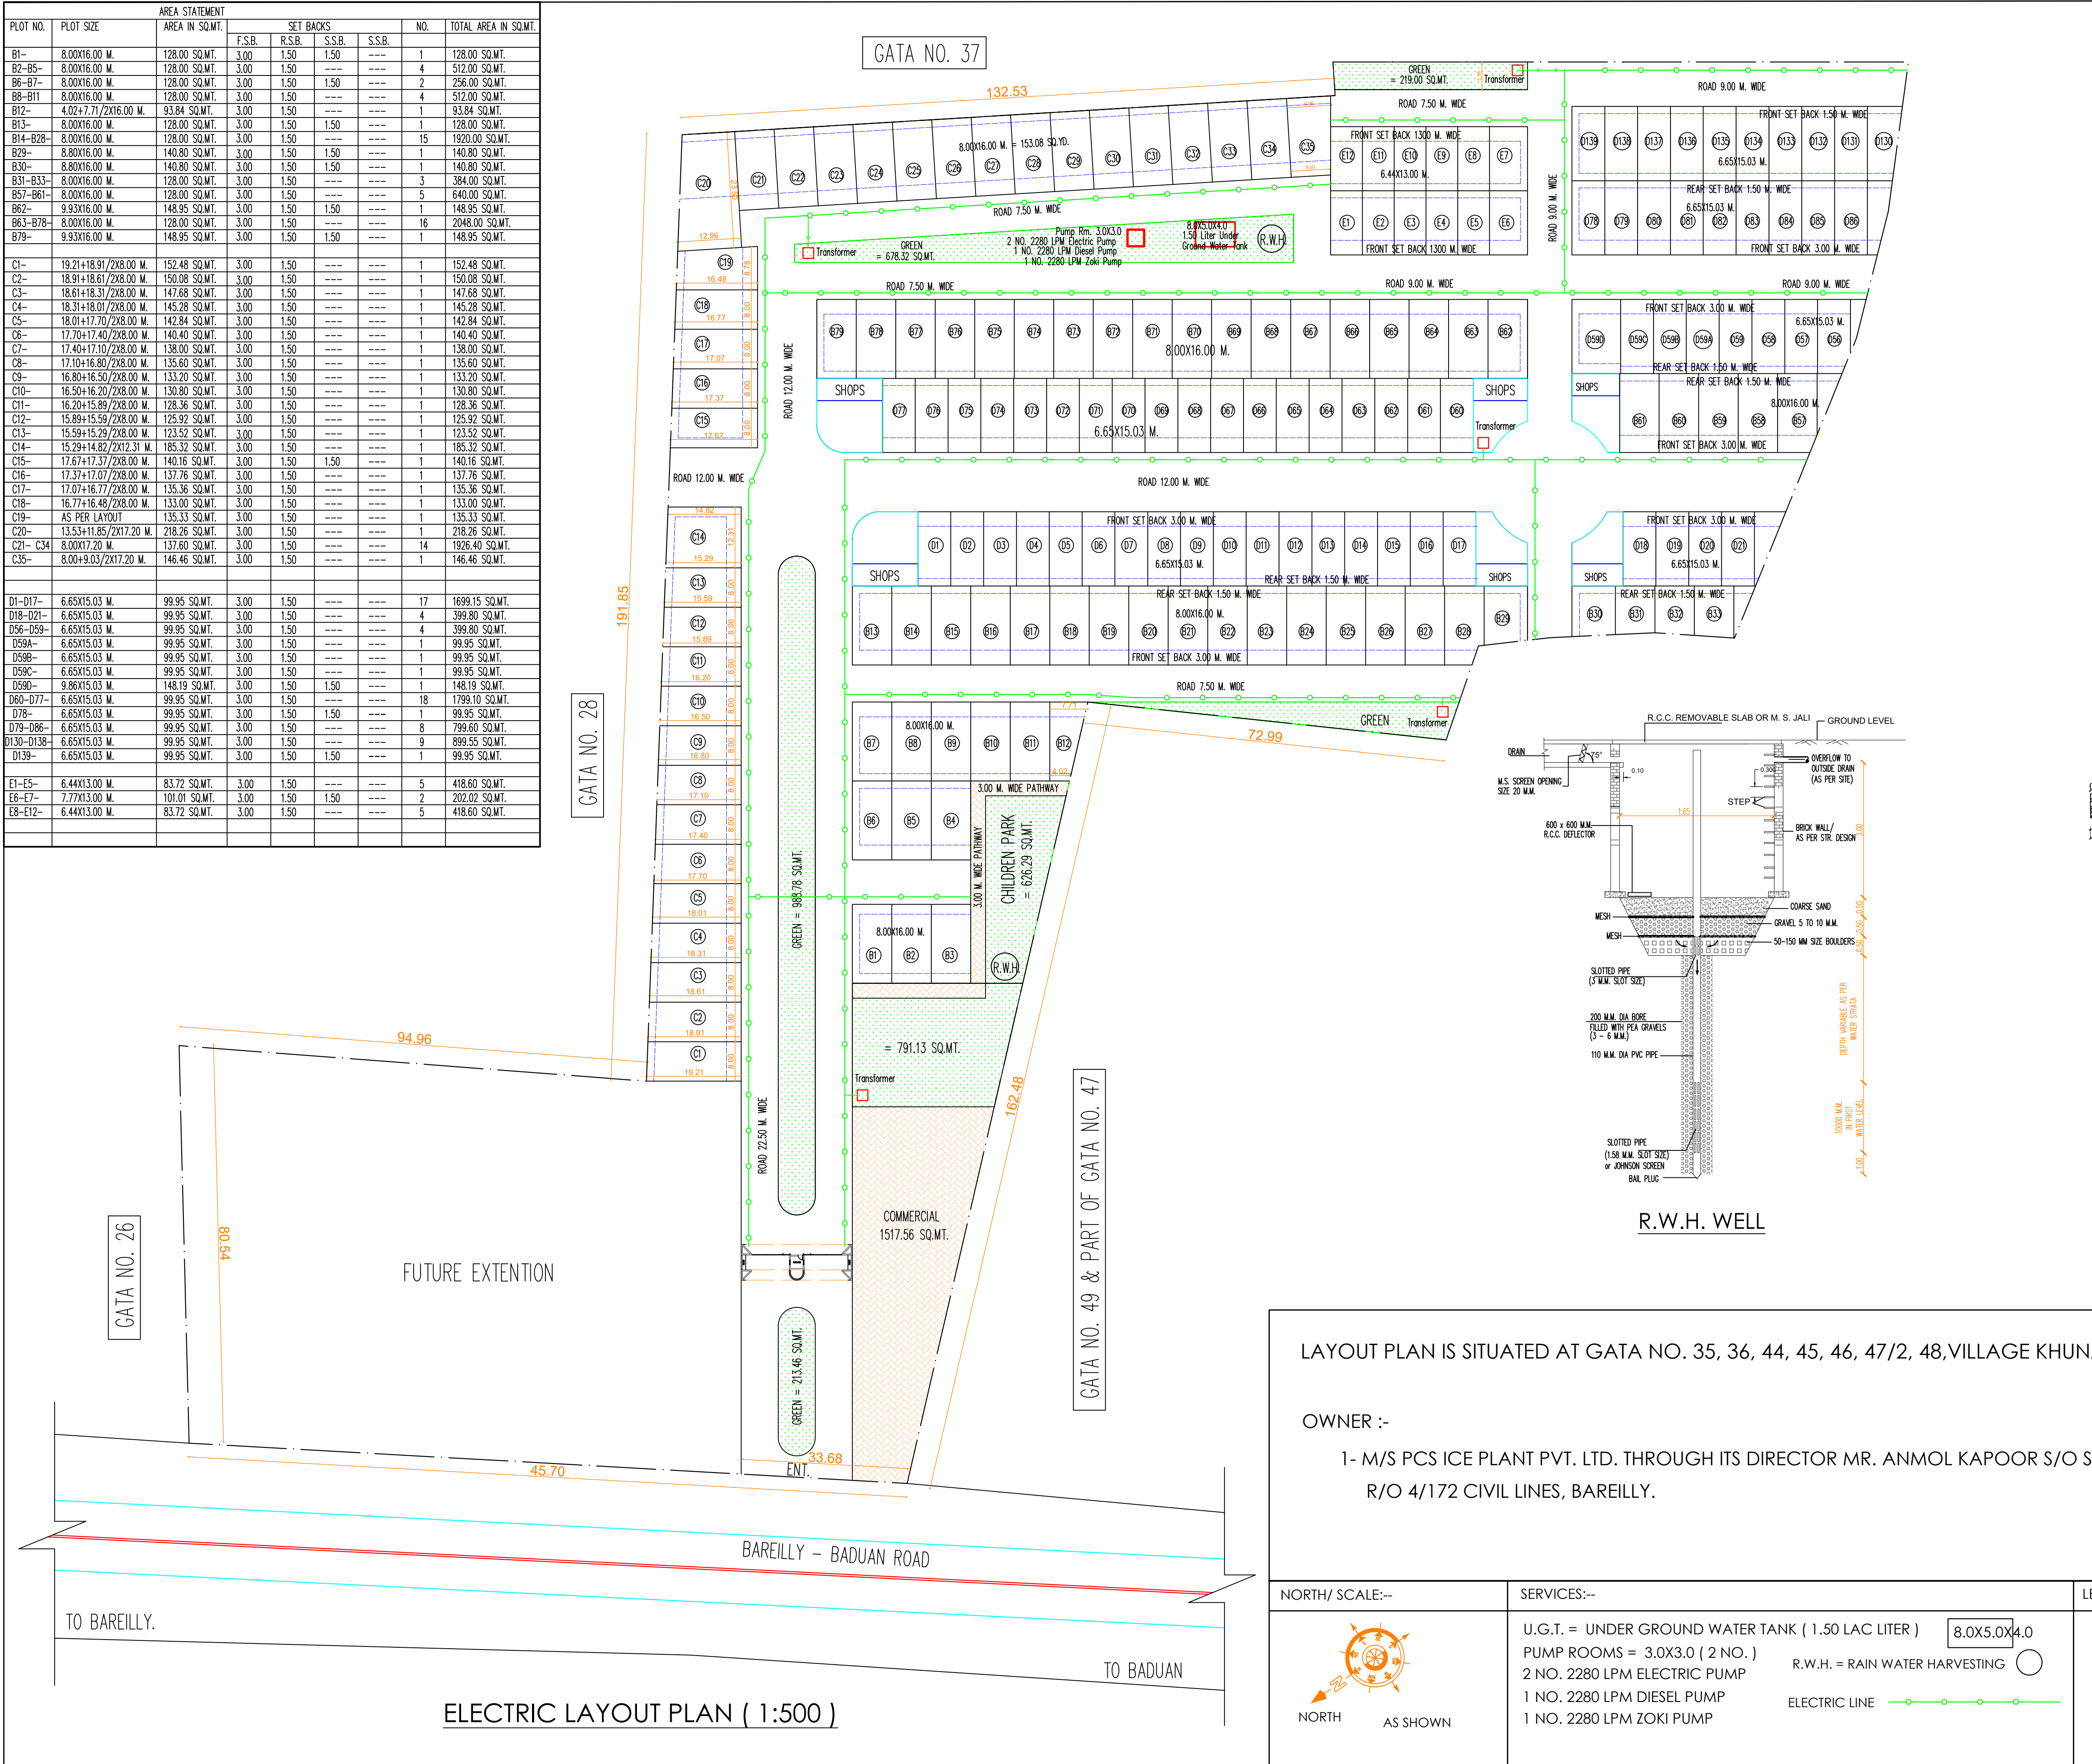

TOTAL LAND AREA = 44923.00 SQ.MT.
FUTURE EXTENTION AREA = 8961.31 SQ.MT.
NET LAND AREA (SCHEME) = 35961.69 SQ.MT.
PROVIDED GREEN AREA = 3805.37 SQ.MT.
COMMERCIAL PLOT AREA = 2440.75 SQ.MT.
PLOTED AREA = 19837.71 SQ.MT.
ROAD AREA = 9877.86 SQ.MT.

LAYOUT PLAN IS SITUATED AT GATA NO. 35, 36, 44, 45, 46, 47/2, 48,VILLAGE KHUNAK, DISTT. BADUAN (U.P.)

OWNER :-

1- M/S PCS ICE PLANT PVT. LTD. THROUGH ITS DIRECTOR MR. ANMOL KAPOOR S/O SHRI ANUPAM KAPOOR
R/O 4/172 CIVIL LINES, BAREILLY.

NORTH/ SCALE:--	SERVICES:--	LEGEND:--	APP. SIGN.:--	ARCHITECT:--
	U.G.T. = UNDER GROUND WATER TANK (1.50 LAC LITER) PUMP ROOMS = 3.0X3.0 (2 NO.) 2 NO. 2280 LPM ELECTRIC PUMP 1 NO. 2280 LPM DIESEL PUMP 1 NO. 2280 LPM ZOKI PUMP R.W.H. = RAIN WATER HARVESTING ELECTRIC LINE	 PROP. WORK		PAWAN BHATT M.Arch. P6-7 BEHIND B.B.L. SCHOOL D.D. PURAM BAREILLY. 9837059454 (M)