


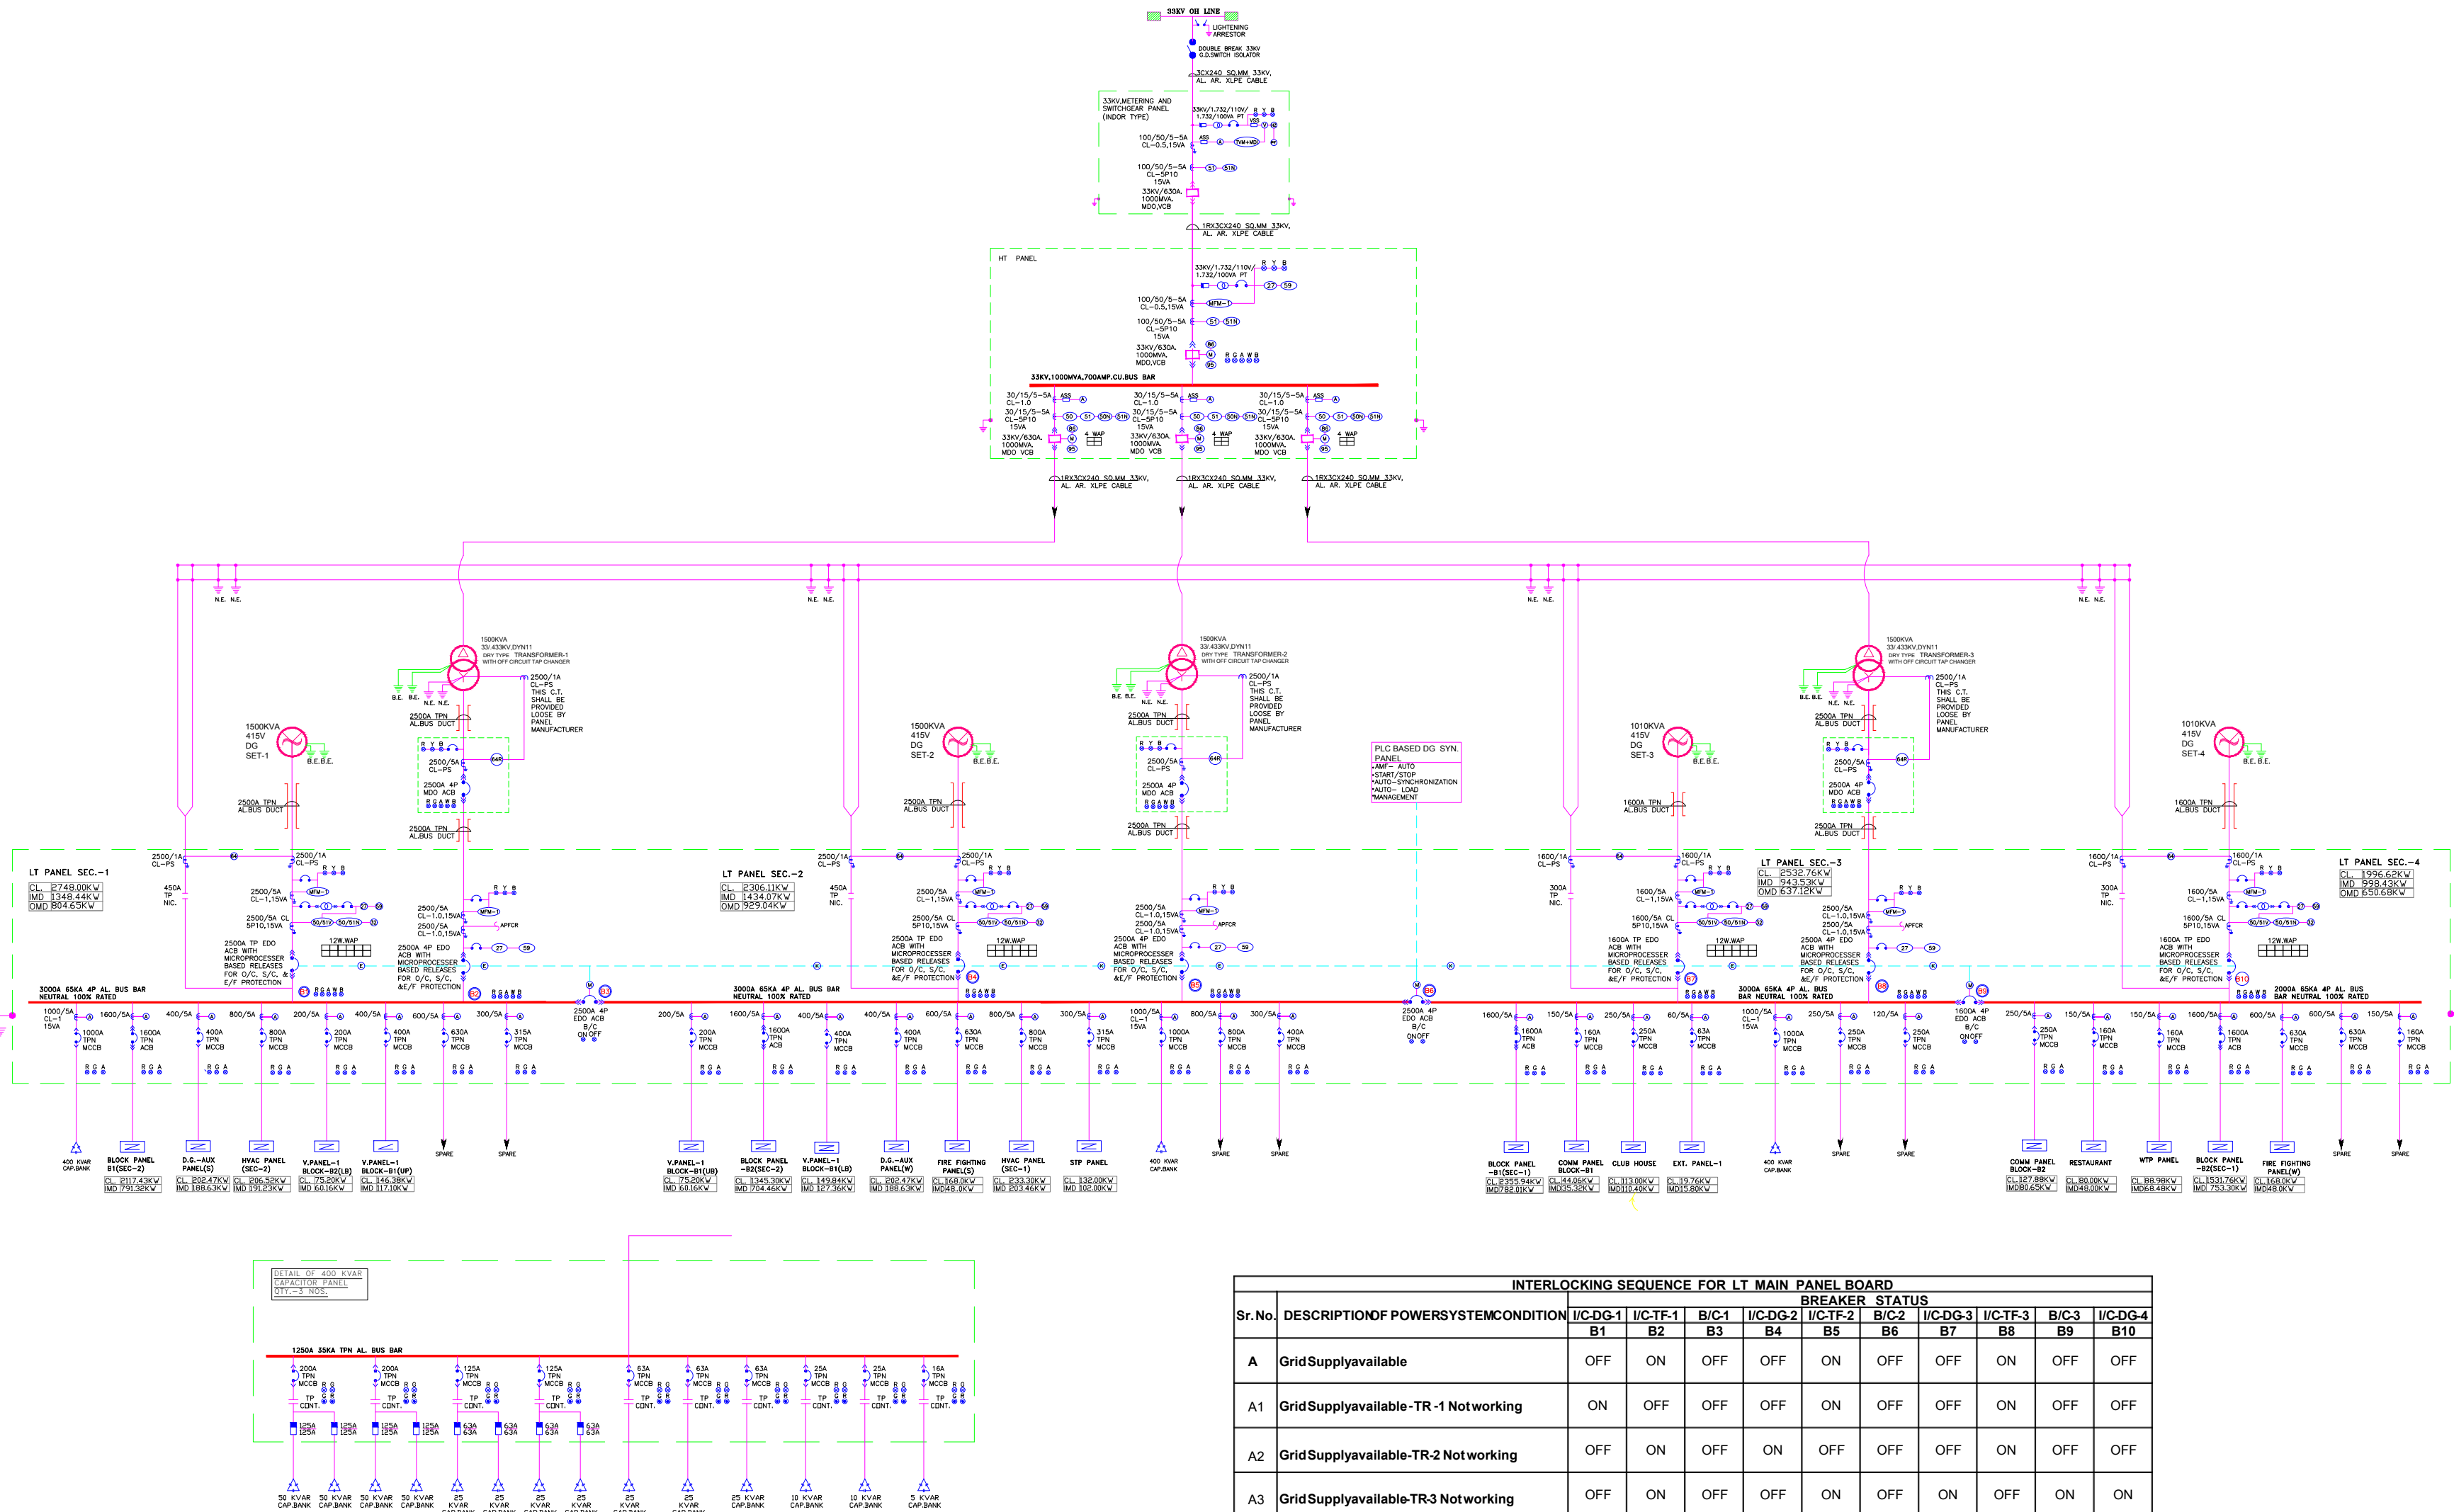

LEGENDS:-		
S.NO.	SYMBOL	DESCRIPTION
1.		VACUUM CIRCUIT BREAKER (MDD)
2.		VACUUM CIRCUIT BREAKER (EDD)
3.		TRANSFORMER
4.		DG SET
5.		BUS DUCT
6.		AIR CIRCUIT BREAKER (EDD TYPE)
7.		AIR CIRCUIT BREAKER (MDD TYPE)
8.		MOULDED CASE CIRCUIT BREAKER
9.		MINIATURE CIRCUIT BREAKER (MCB)
10.		PHASE INDICATION LAMP
11.		CURRENT TRANSFORMER
12.		POTENTIAL TRANSFORMER
13.		AMMETER
14.		VOLTMETER
15.		AMMETER SELECTOR SWITCH
16.		VOLTMETER SELECTOR SWITCH
17.		MULTIFUNCTION ENERGY METER SUITABLE FOR MEASUREMENT OF VOLTAGE, CURRENT, POWER, ENERGY, POWER FACTOR, HOURS, HARMONICS, KEM-6400 OF CONSERV OR EQUIVALENT
18.		AUTOMATIC POWER FACTOR CORRECTION RELAY
19.		FREQUENCY METER
20.		POWER FACTOR METER
21.		CONTROL FUSE
22.		CAPACITOR BANK
23.		ANNUNCIATOR
24.		UNDER VOLTAGE WITH DEFINITE TIME RELAY
25.		OVER VOLTAGE WITH DEFINITE TIME RELAY
26.		OVER CURRENT WITH EARTH FAULT RELAY (DMTL TYPE)
27.		INSTANTANEOUS OVER CURRENT RELAY
28.		INSTANTANEOUS EARTH FAULT RELAY
29.		MASTER TRIP RELAY
30.		TRIP CIRCUIT SUPERVISION RELAY
31.		EARTH
32.		ENERGY METER (DUAL SOURCE)
33.		COMBINED AMMETER & VOLTMETER
34.		DUAL SOURCE ENERGY METER (EM-6430) CONSERV OR EQUIVALENT
35.		COMBINED VOLTMETER AND AMMETER (ELF-3259DF) CONSERV OR EQUIVALENT

DATE	NO.	REVISION	BY
21.03.16	RO	LATEST ARCH. RECEIVED DATED ON 19-01-16	R.K
DATE	NO.	PRINT ISSUED TO	BY
21.03.16	1	EMAIL TO CLIENT	S.D

OWNER: —

DLF UNIVERSAL LIMITED

ARCHITECT:

DESIGNPLUS ARCHITECTURE

E-145, Okhla Industrial Estate Phase - III,
New Delhi - 110020
t: 4555 2200, 4161 3855, 2683 4317, 2683 4251
f: 2684 2171, e-mail: designplus@touchtelindia.net

SERVICES CONSULTANTS:

SANELAC
CONSULTANTS PVT LTD.

CORPORATE OFFICE:
C-64/2, OKHLA INDUSTRIAL AREA, PHASE-II,
NEW DELHI-110020 (INDIA)
TEL: 26385310, 26387268, 40503959,
32483734, 32402757
E-mail: sanelacconsultants@gmail.com
sanelac@airtelmail.in

BRANCH OFFICES: * PUNE * MUMBAI

PROJECT: —

PROPOSED COMMERCIAL CUM
STUDIO APARTMENT AT PLOT
NO. TC/G-6, VIBHUTIKHAND,
GOMTI NAGAR,
LUCKNOW (U.P.).

TITLE: —

MAIN SCHEMATIC DRAWING

SCALE	DATE	DESIGN	DRAWN	CHECKED
N.T.S	01.05.13	S.D.	K.K	S.D.
DRAWING NO.			REV-0	APPROVED
DLF/LKO/MISC/EL-03			21.03.16	V.S.
GFC DWG				