




PLOT'S SET BACK PLAN

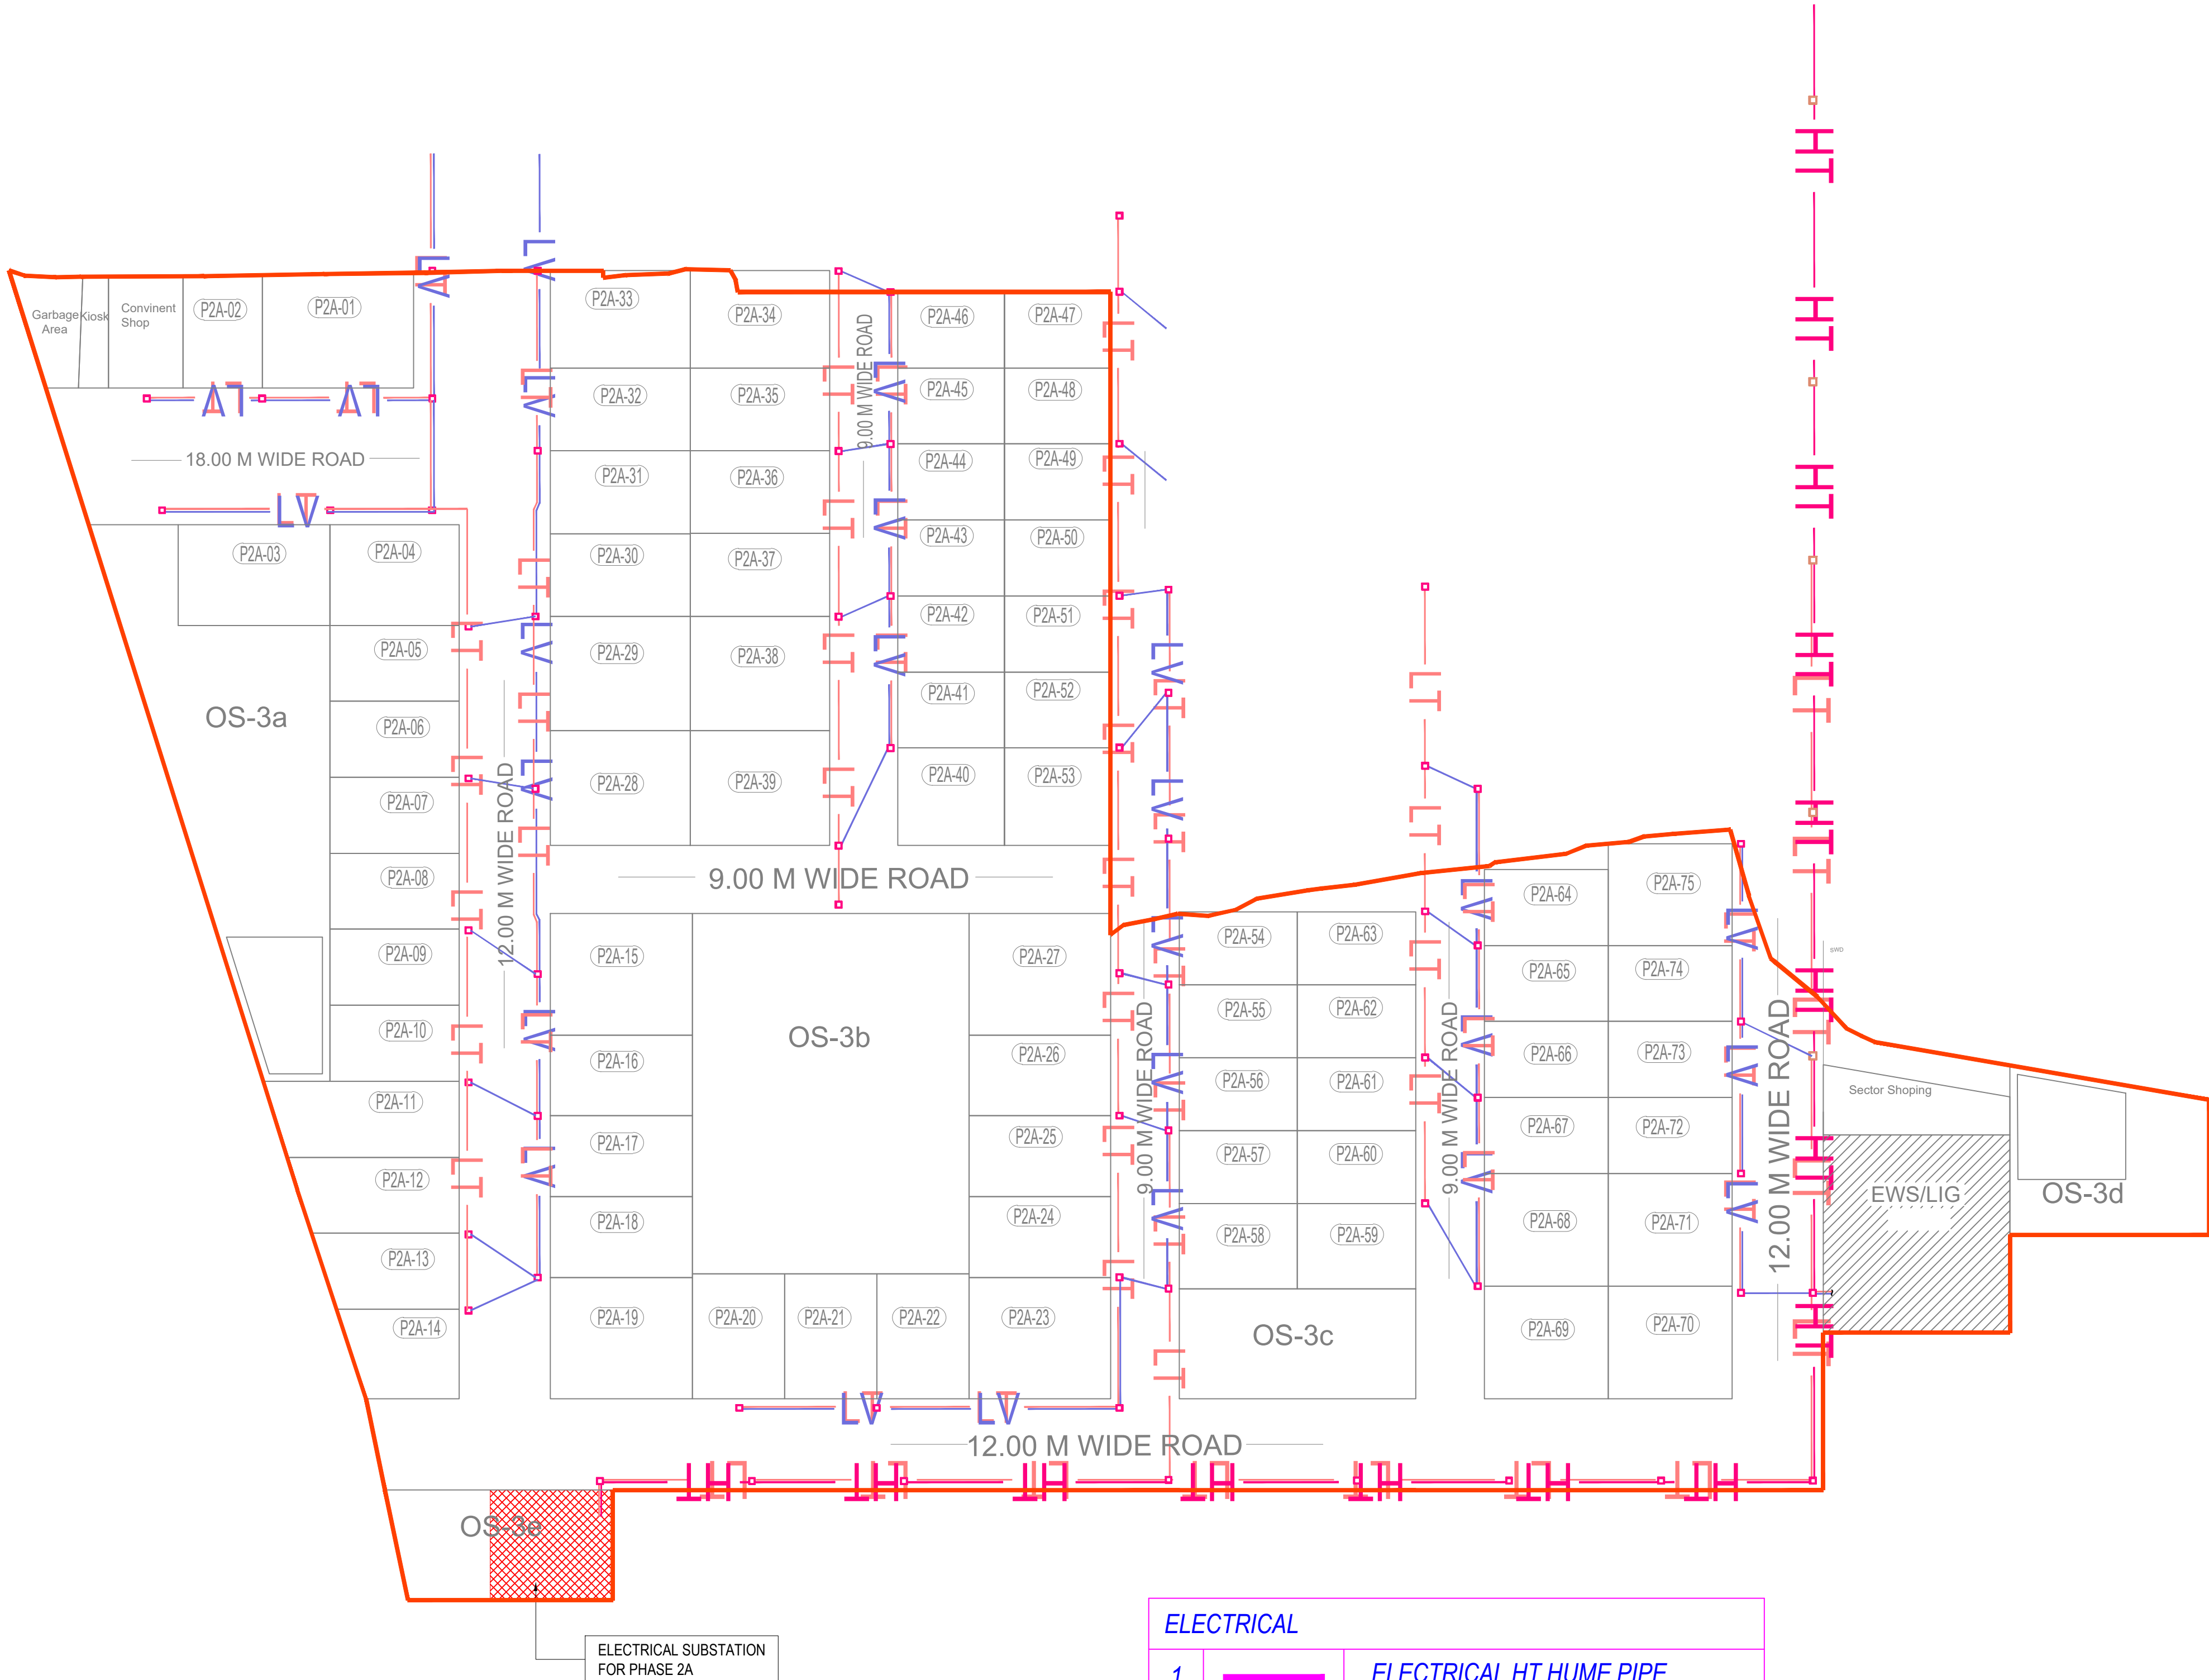

ELECTRICITY PLAN

ELECTRICAL		
1		ELECTRICAL HT HUME PIPE
2		ELECTRICAL LT DWC PIPE
3		LV DWC PIPE
4		ELECTRICAL CHAMBER
5		ELECTRICAL CHAMBER

Note: - 1) This drawing is prepared as per the current prevailing Building Bye Laws.
2) If Map sanctioned is used for purpose anything other than stated in application will lead to rejection of Map.

Total Plot Area: -	28379.77	Total FAR Area: -	0.00
Total Coverage Area: -	0.00	Total BUA Area: -	0.00

OWNER'S NAME AND SIGNATURE
"THE SARAYU" PHASE 2A THROUGH HOABL REALTECH PRIVATE LIMITED, jignesh.gosalia@hoabl.in, 9329145451

ARCHENG'S NAME AND SIGNATURE | STRUCTURE ENGINEER
VIKRAM KUMAR JAISWAL
AM1586532/31082018

Building Plan Application Number
AFDA/LD/23-24/0978

Sanctioned On
12 Apr 2024

Valid Till
17 Apr 2029

Approved By
Ashwini Kumar Pandey (Vice Chairman)

Examined By
Vansh Bahadur Yadav (Junior engineer)
AJAY KUMAR RAI (Executive engineer)
Vansh Bahadur Yadav (Junior engineer)
AJAY KUMAR RAI (Executive engineer)
Satyendra Singh (Secretary)
Ashwini Kumar Pandey (Vice Chairman)