


ELECTRICAL LAYOUT

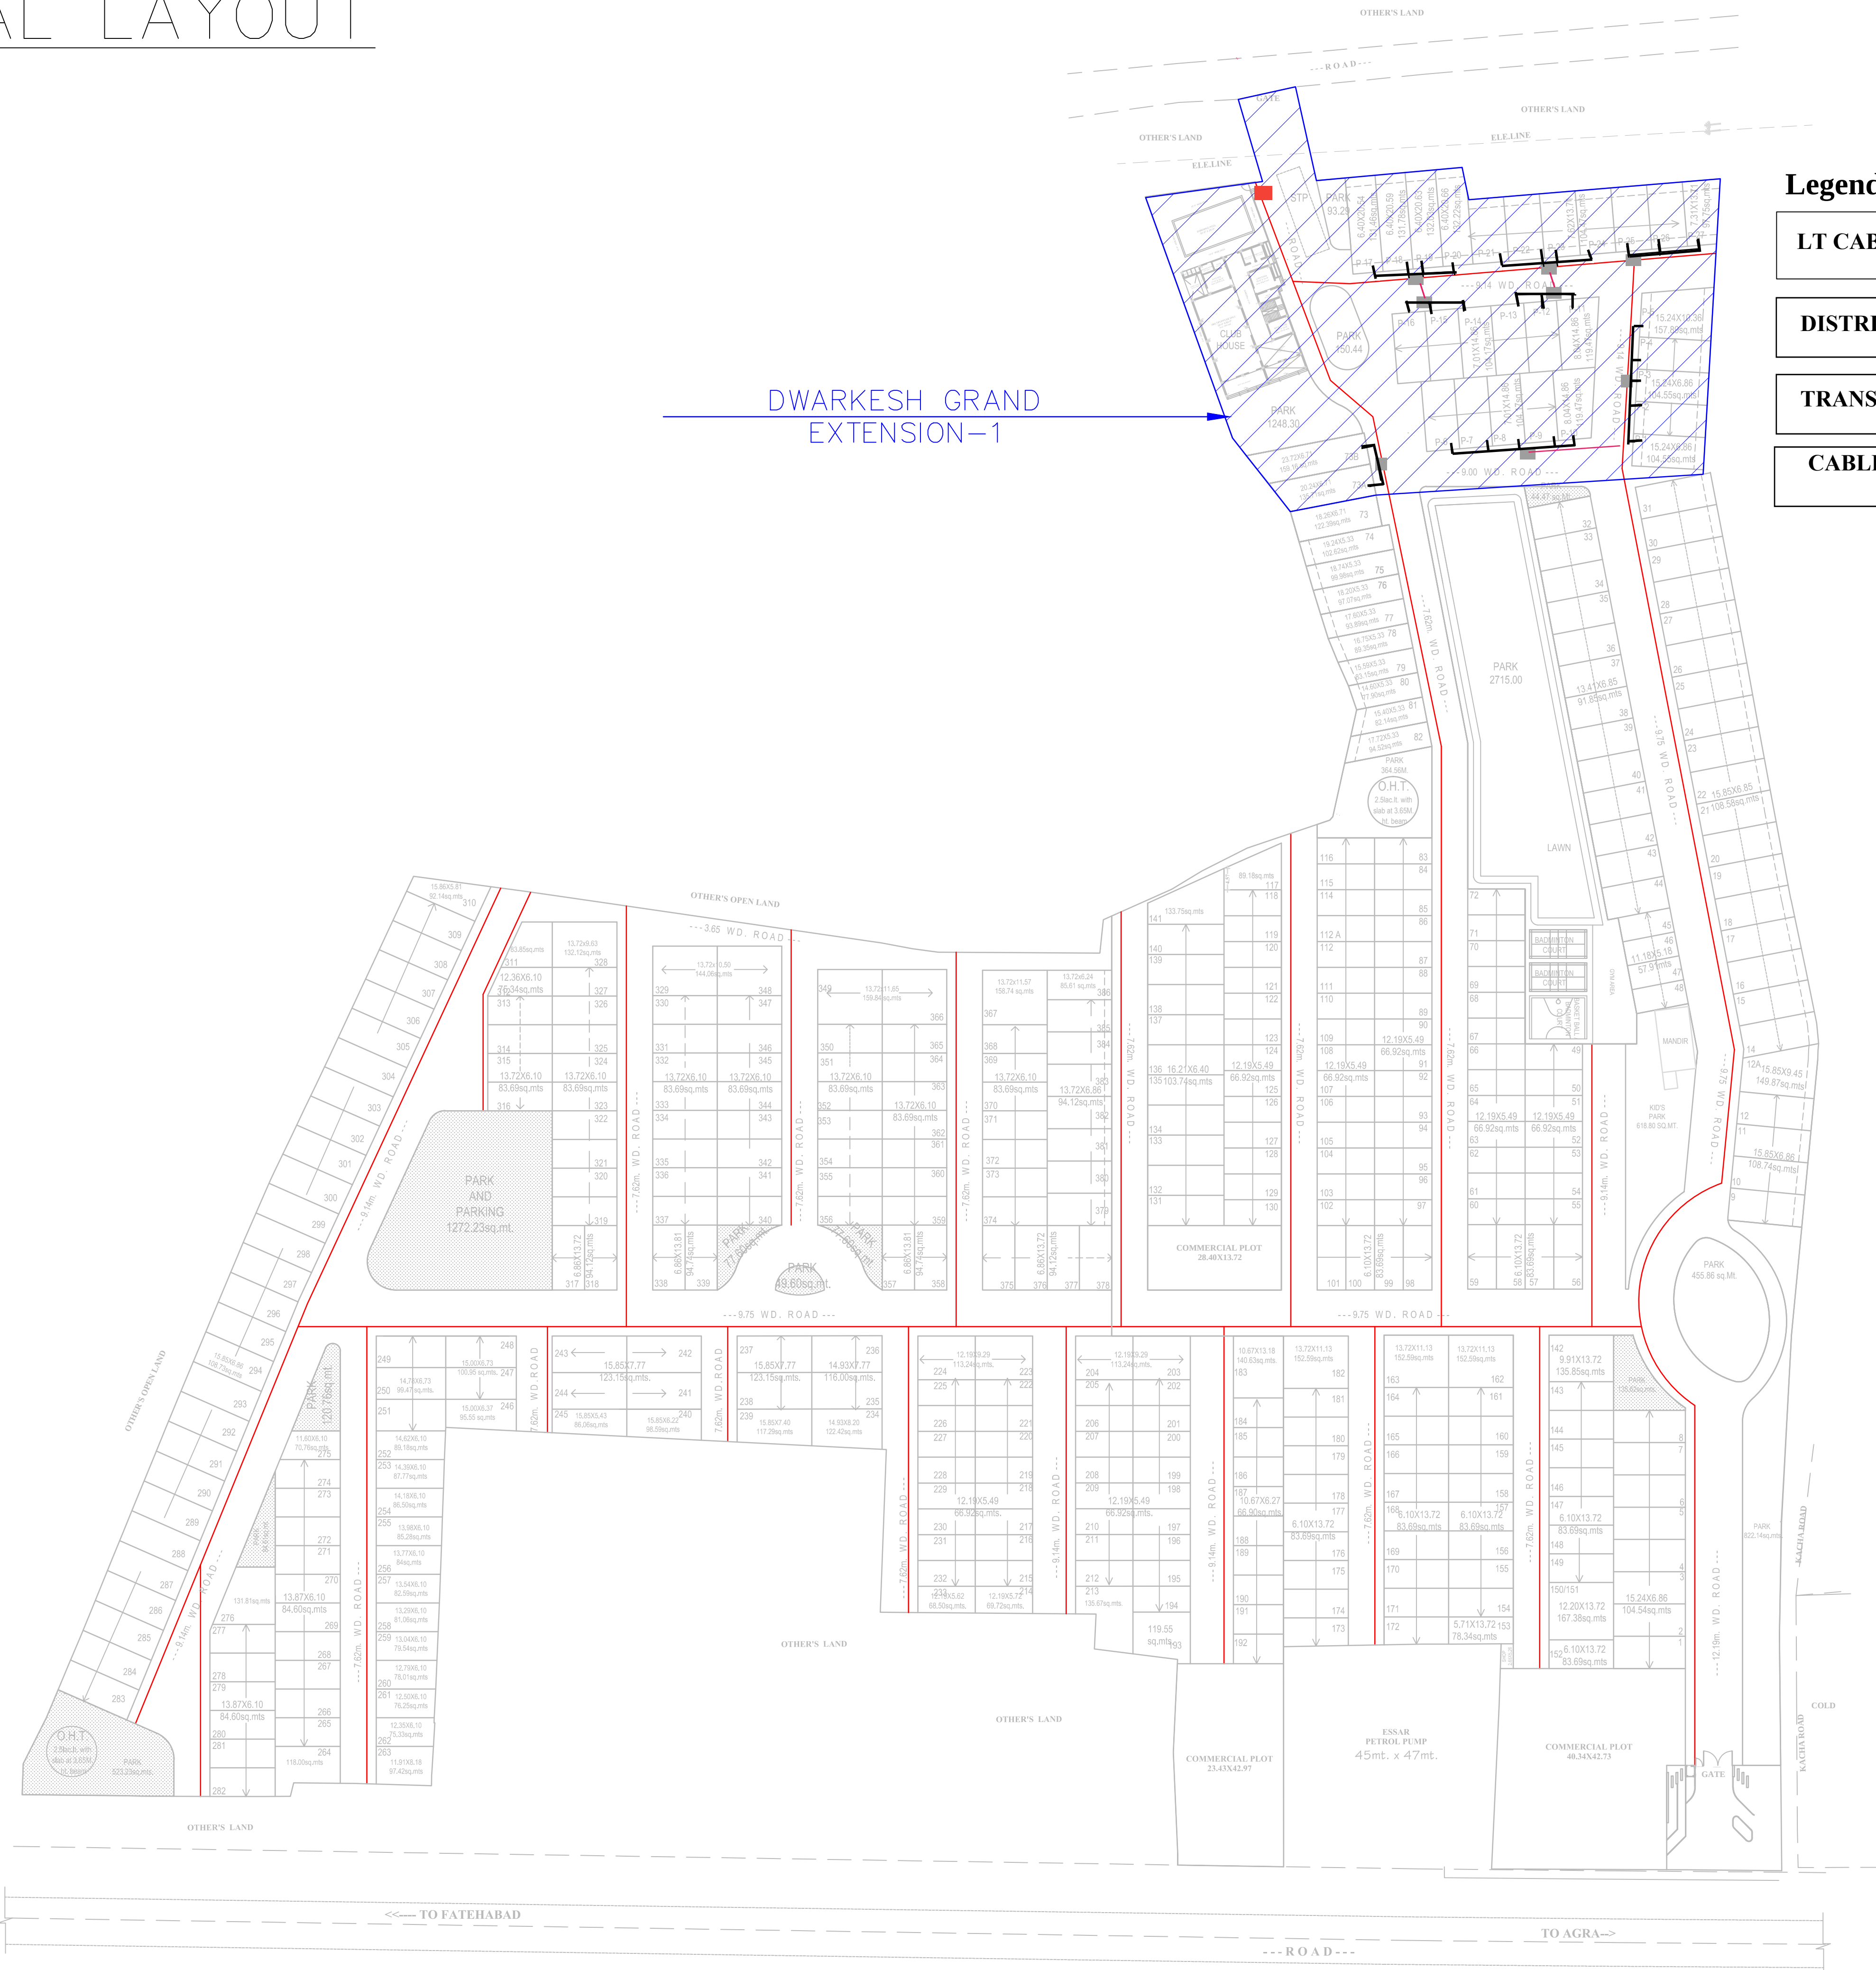

Legend:-

LT CABLE 240 SQ MM	
DISTRIBUTION BOX LT	
TRANSFORMER 250 KVA	
CABLE CONNECTING PLOTS	

AREA CHART OF DWARKESH GRAND	
TOTAL LAND AREA	32099.00 sq.mt.
COMMERCIAL PLOT AREA	2131.96sq.mt.
PARK AREA	5156.45 sq.mt.
TOTAL ROAD AREA	9386.20 sq.mt.
PLOTS AREA	15424.39 sq.mt.

AREA CHART OF DWARKESH GRAND EXTENSION	
TOTAL LAND AREA	32358.00 sq.mt.
COMMERCIAL PLOT AREA	1006.78 sq.mt.
PARK AREA	2205.63 sq.mt.
TOTAL ROAD AREA	10721.55 sq.mt.
PLOTS AREA	18424.04 sq.mt.

AREA CHART OF DWARKESH GRAND EXTENSION-1	
TOTAL LAND AREA	6496.33 sq.mt.
CLUBHOUSE AREA	921.97 sq.mt.
PARK AREA	570.06 sq.mt.
TOTAL ROAD AREA	1704.81 sq.mt.
PLOTS AREA	3299.49 sq.mt.

LEGEND	
PROPOSED CONSTRUCTION	
OTHER'S PROPERTY	
SEPTIC TANK	
SEWER LINE	
SOAK PIT	

PROPOSED HOUSING LAYOUT PLAN OF
DWARKESH CITY
AT (KHASRA NO. 1608,1609,1610,1612,1614,
1615 & 1616)VILLAGE KUNDOL, AGRA

OWNER'S:-
KRISHNA BUILD ZONE L.L.P.
ARPAN BUILDCON PVT. LTD.

OWNER'S:-
(PLOT NO. 01 TO 182 AND P1 TO P27)
(PLOT NO. 73A,73B)
KRISHNA BUILD ZONE L.L.P.

(PLOT NO. 183 TO 386)
ARPAN BUILDCON PVT. LTD.

Drwg	1	SUBMISSION DRG.
Scale	Architect:	
Drawn		

