



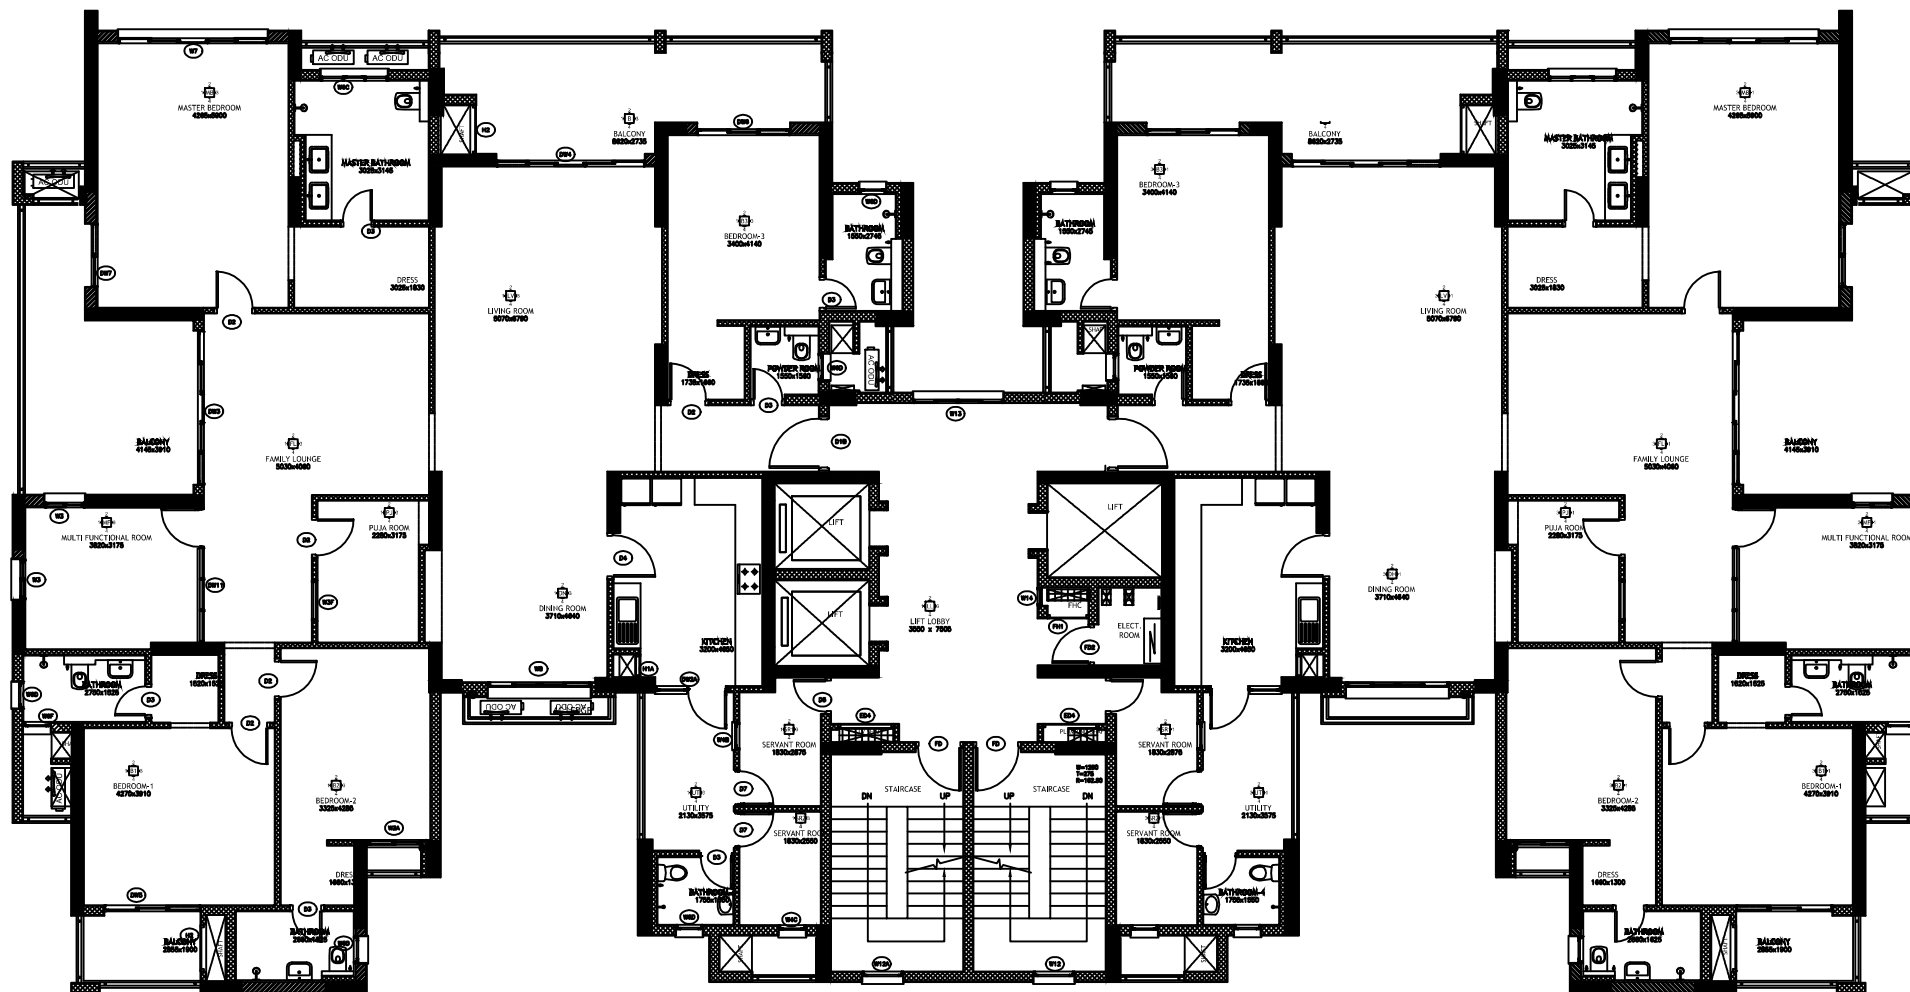

4-BHK

4-BHK

KUBE - 7 & 8 -TYPICAL FLOOR

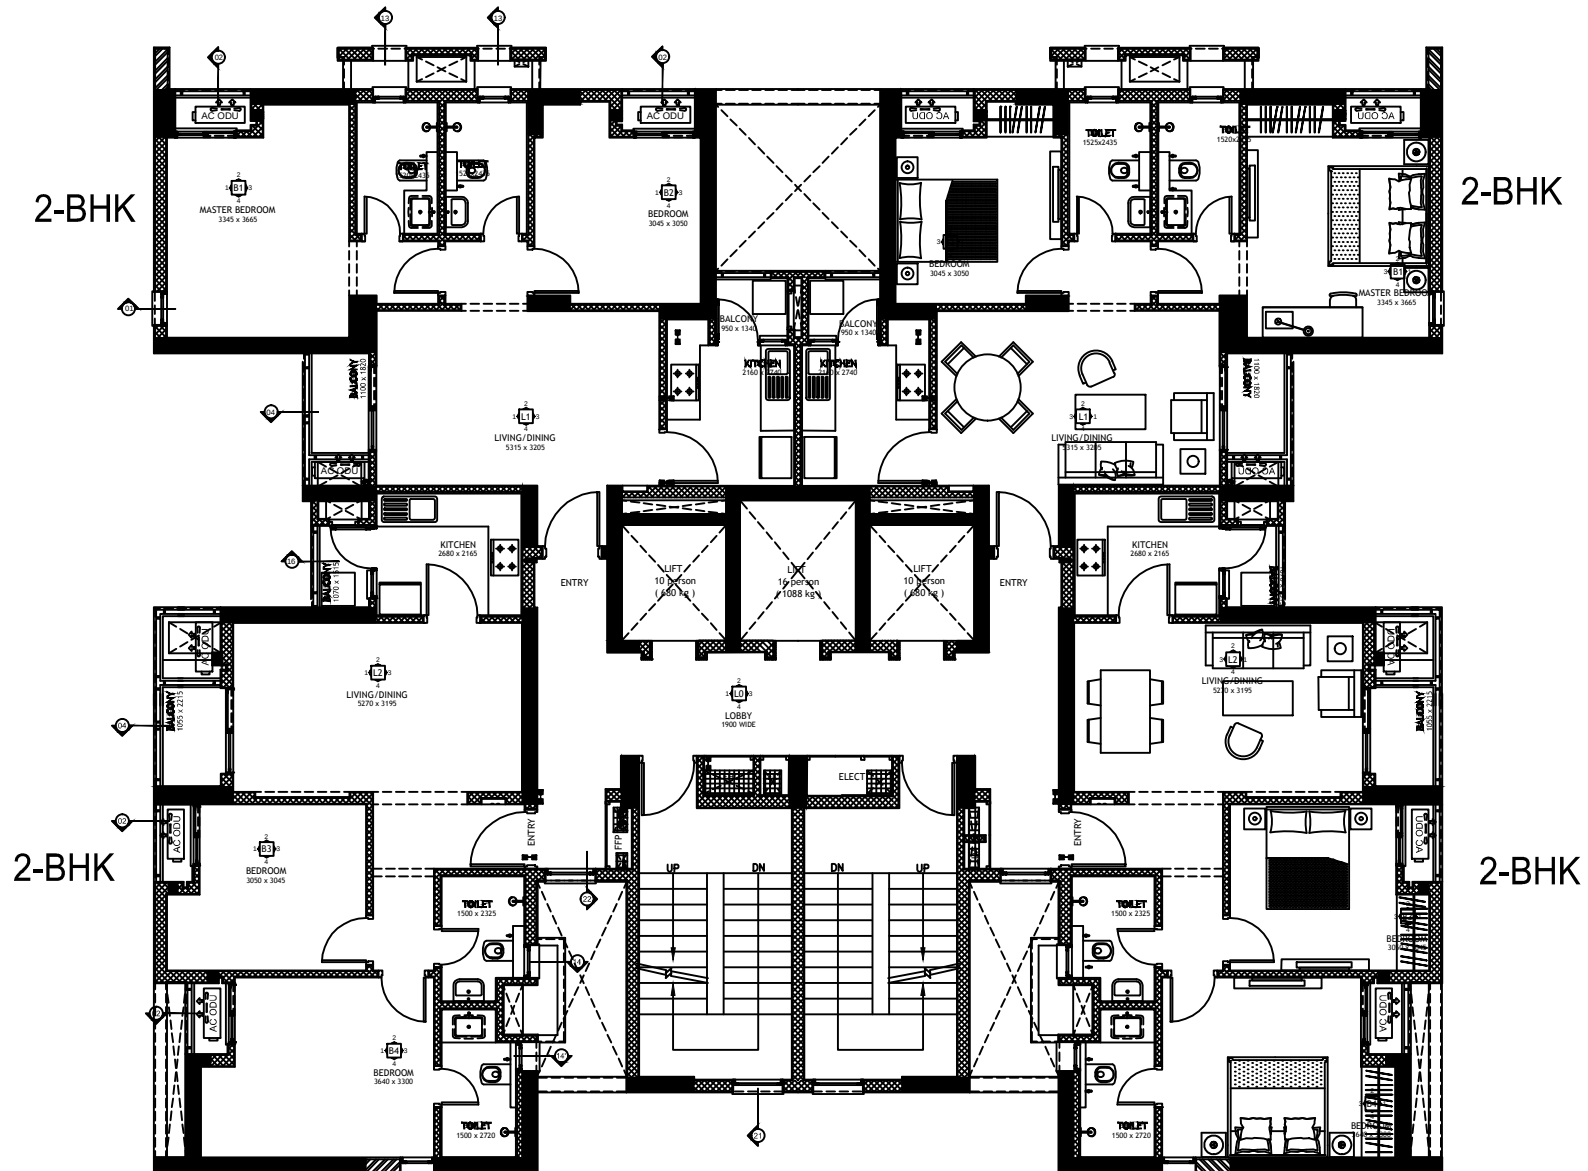


KUBE 1,2,3 - TYPICAL FLOOR PLAN

3BHK


3BHK

3BHK

3BHK

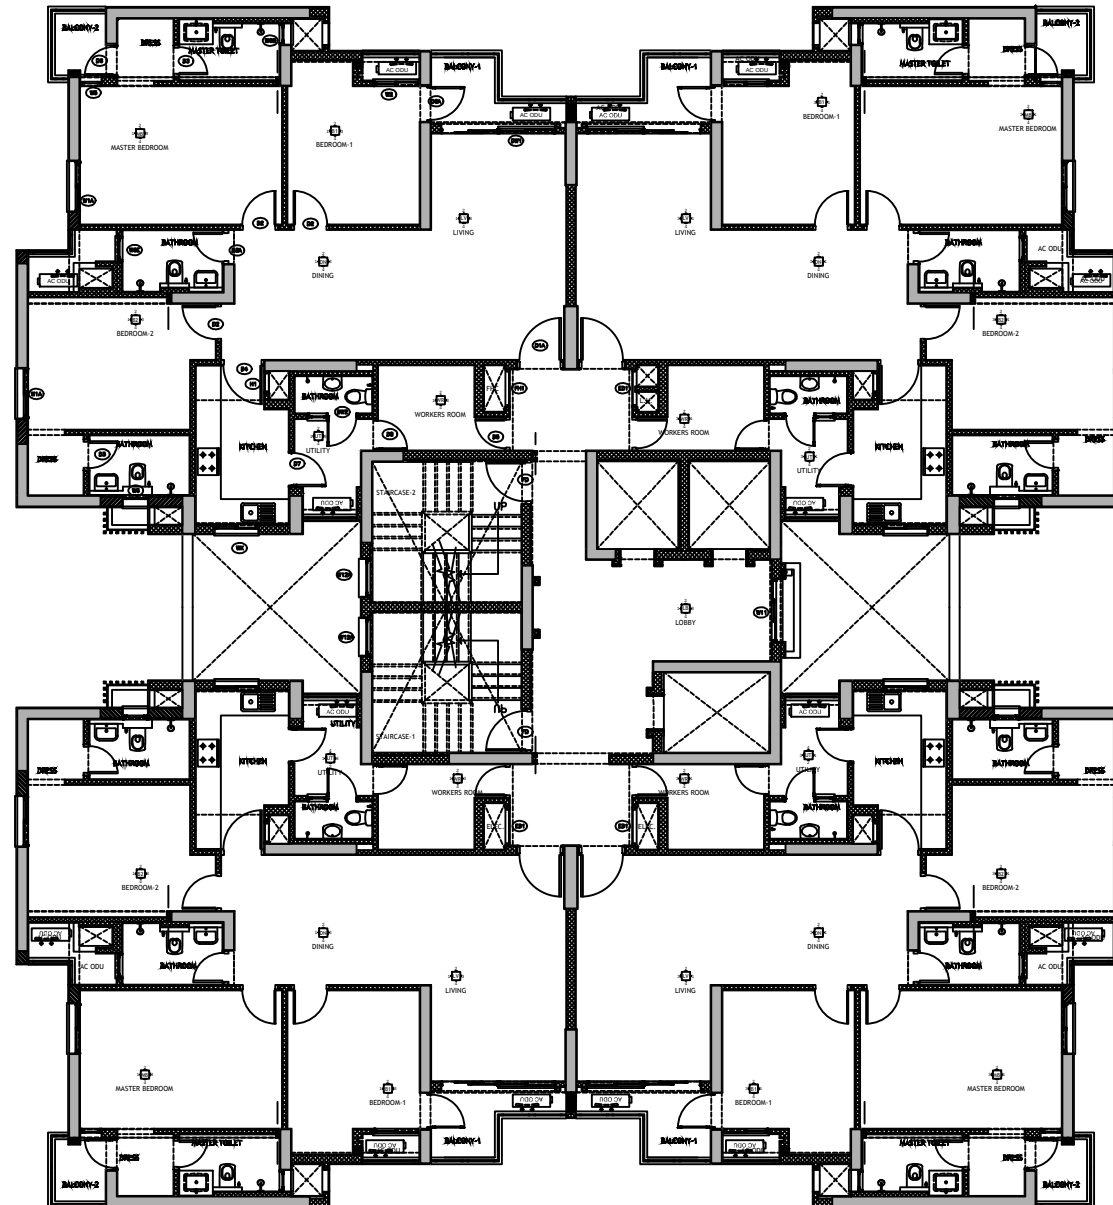

KUBE - 4 & 6_TYPICAL FLOOR

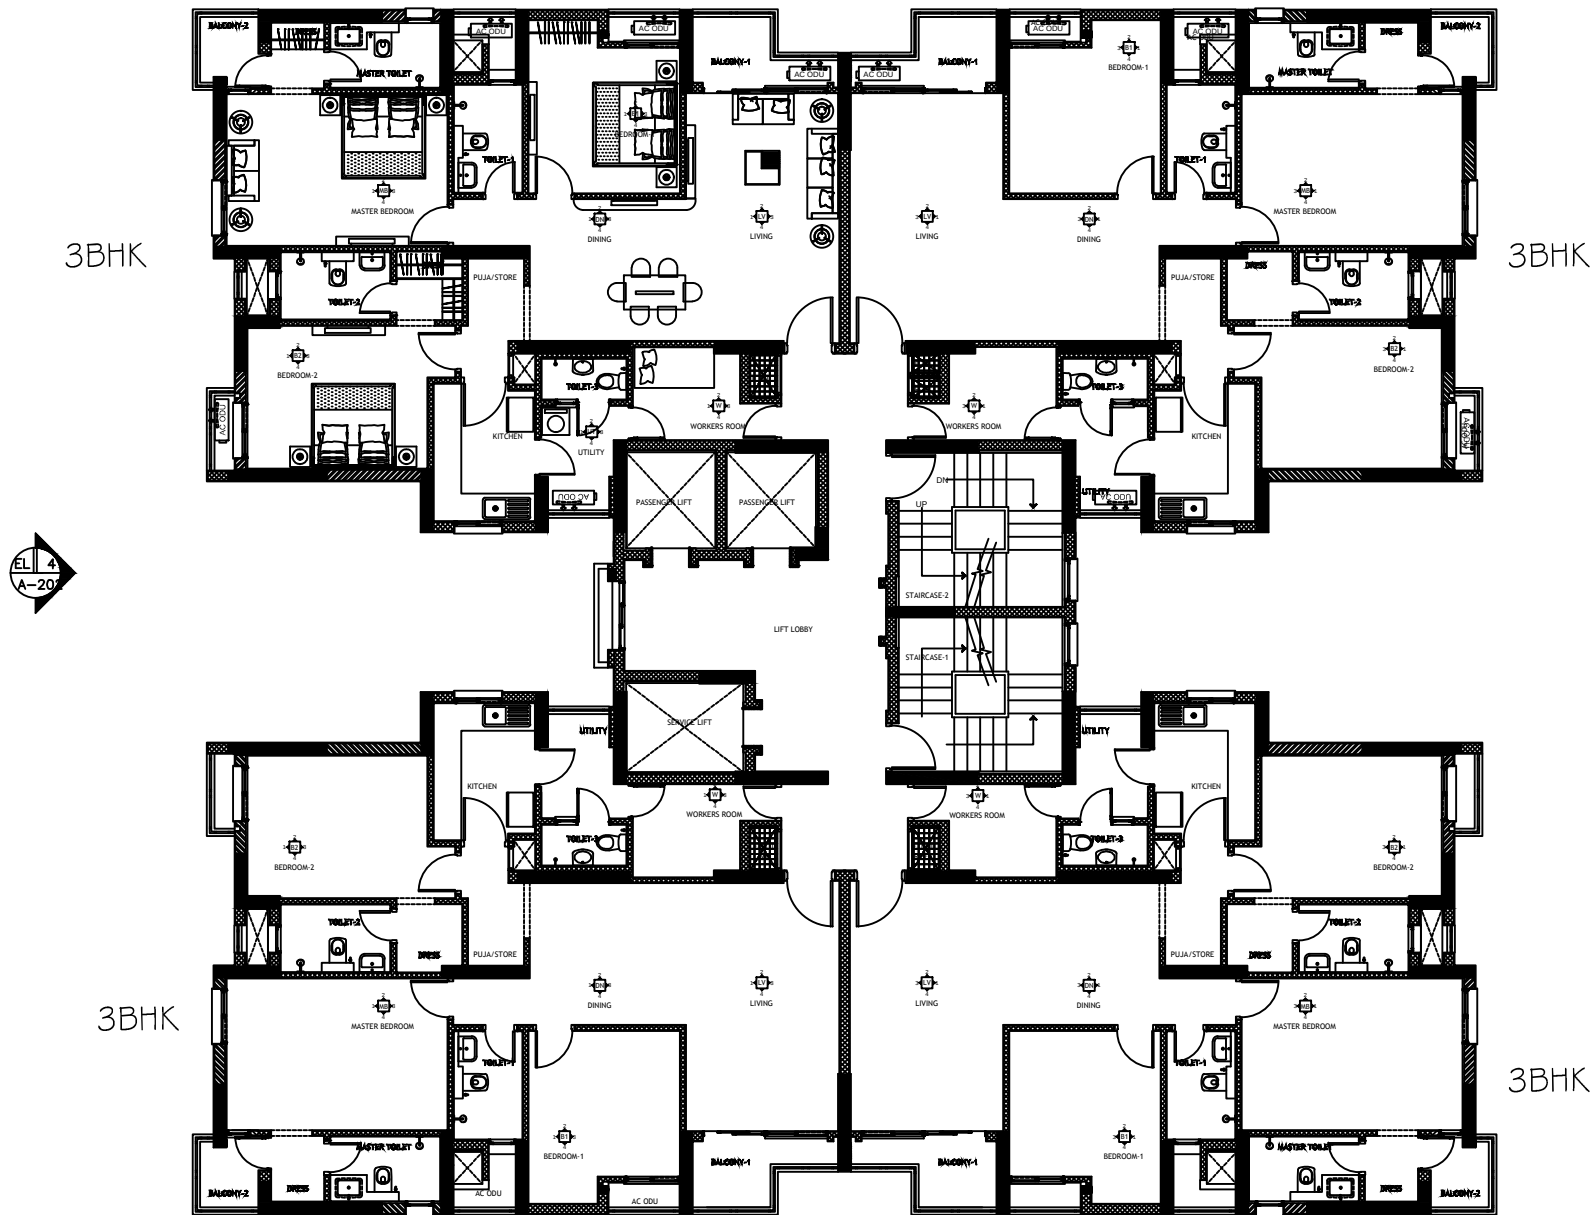

KUBE - 5_TYPICAL FLOOR PLAN