


WATER SUPPLY LAYOUT

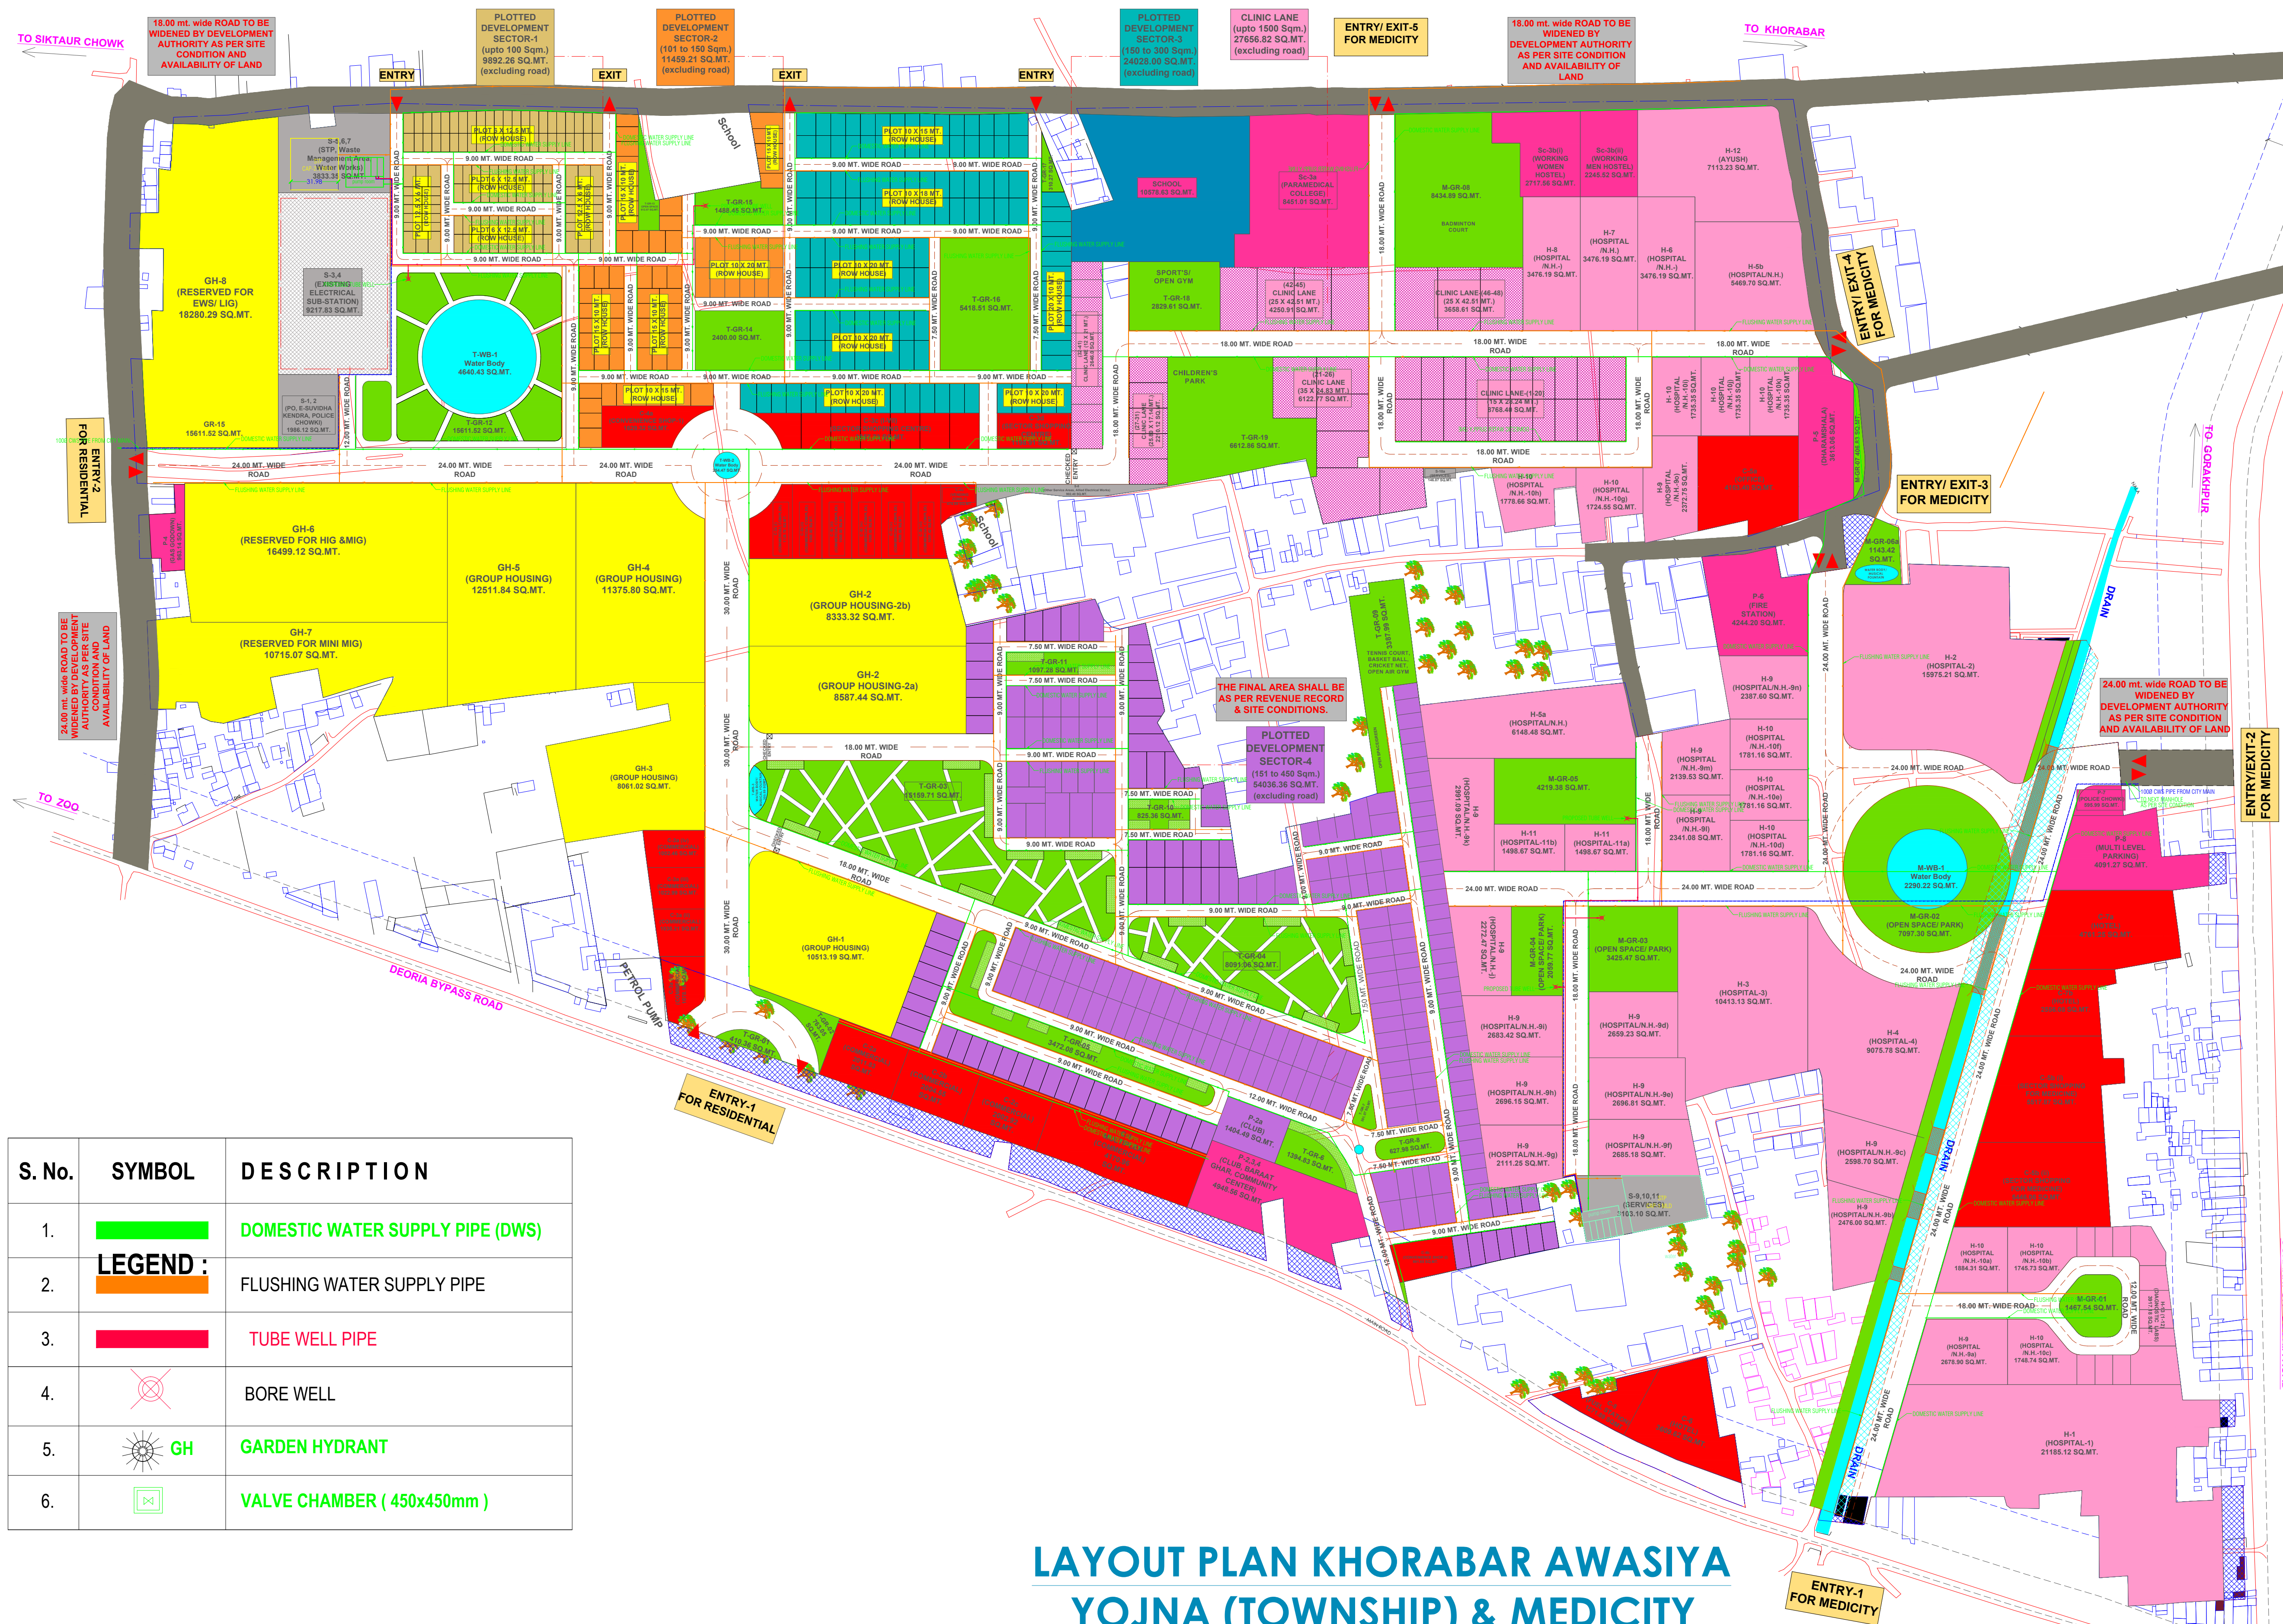

S. No.	SYMBOL	DESCRIPTION
1.		DOMESTIC WATER SUPPLY PIPE (DWS)
2.	LEGEND : 	FLUSHING WATER SUPPLY PIPE
3.		TUBE WELL PIPE
4.		BORE WELL
5.	 GH	GARDEN HYDRANT
6.		VALVE CHAMBER (450x450mm)

LAYOUT PLAN KHORABAR AWASIYA YOJNA (TOWNSHIP) & MEDICITY