


70000




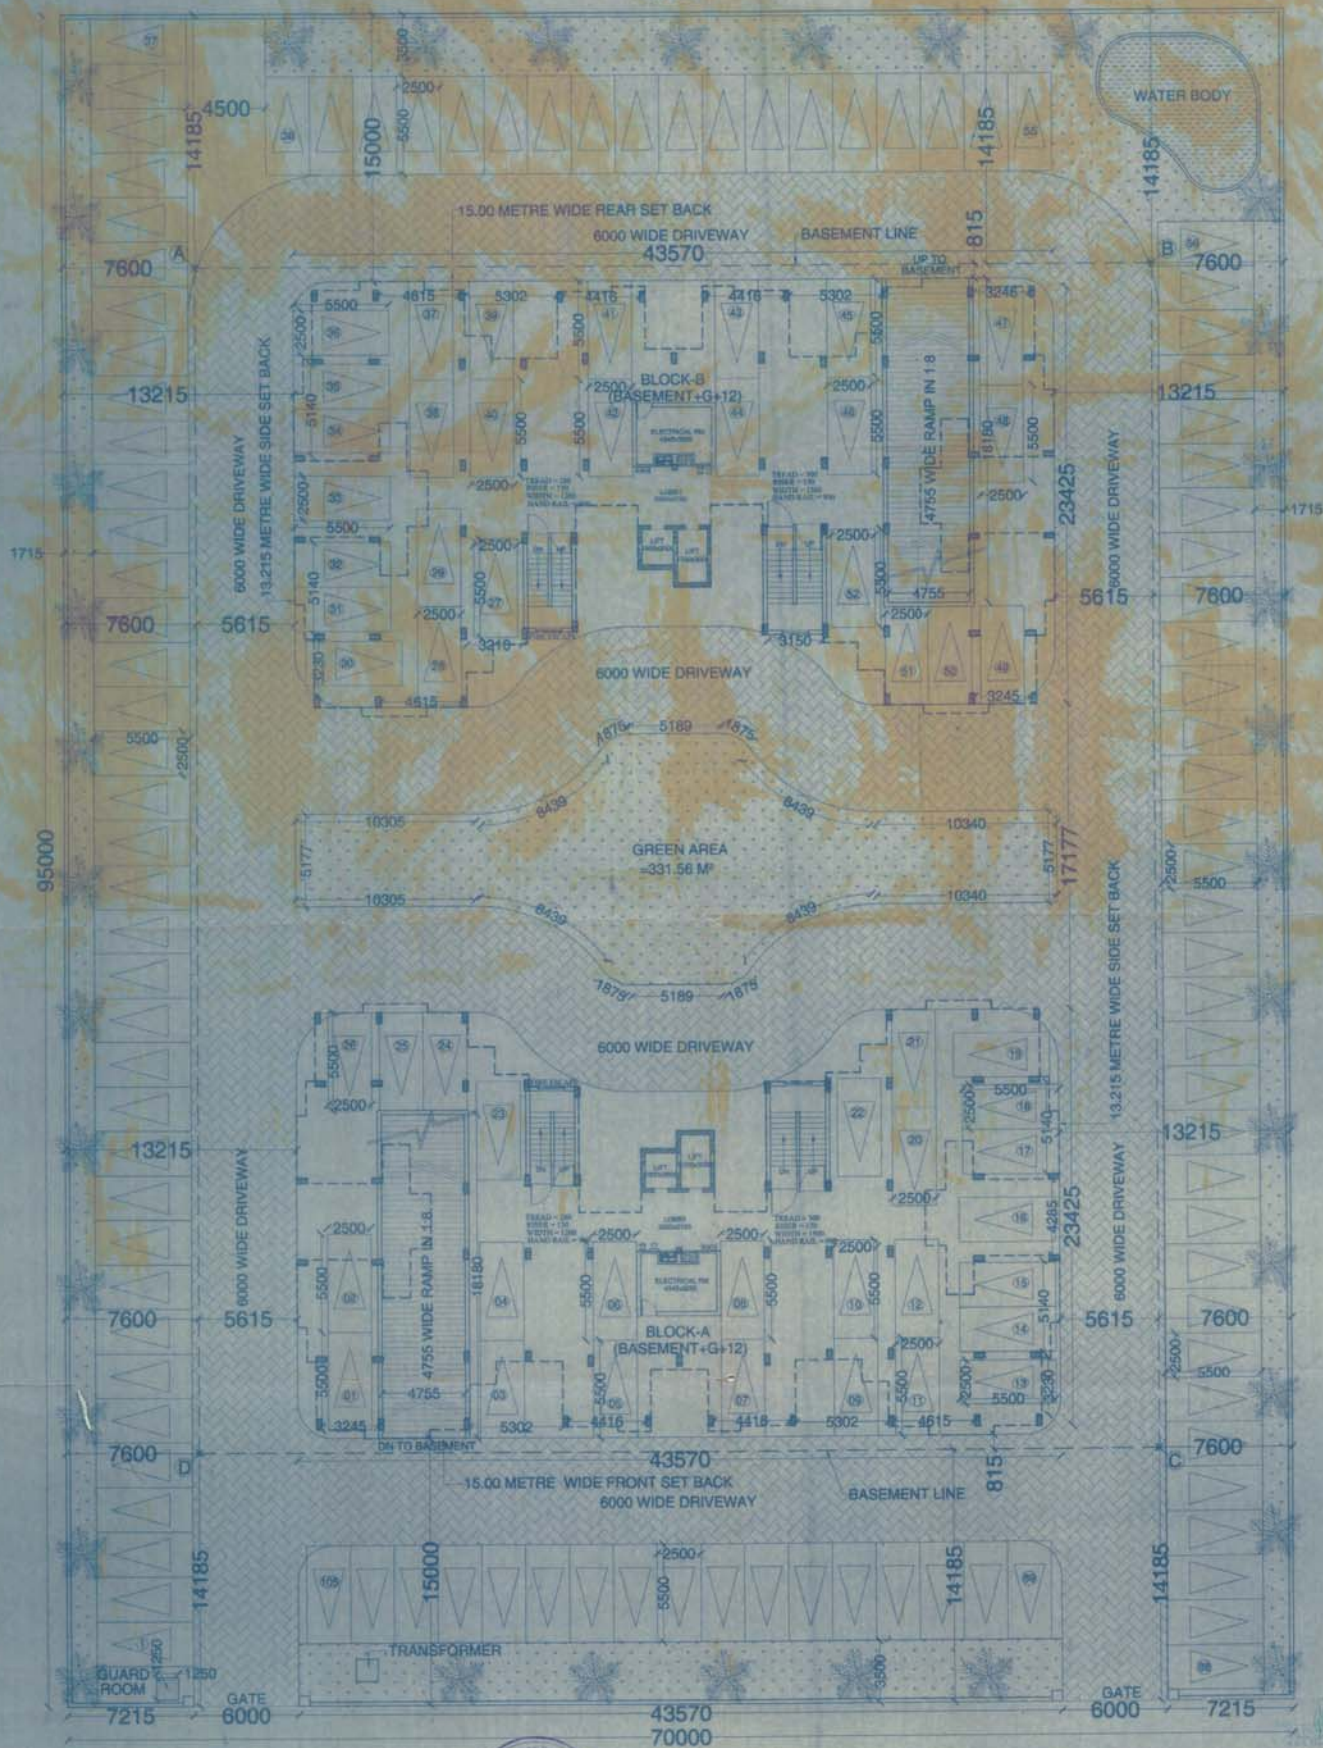

PROJECT
PROPOSED
ARSHA SUMANGALAM
GROUP HOUSING PROJECT
BY
ARSHA INFRA DEVELOPERS PVT. LTD.
AT
PLOT NO - 14/G.H.-13, SECTOR-14
VRINDAVAN, YOJNA NO.-4
LUCKNOW

FIRE FIGHTING LEGEND



SCALE	DATE	SPR. NO.
1:100	JANUARY 2014	2/5
DRAWING TITLE		
GROUND FLOOR PLAN		
NORTH 		DRAWN BY JULIO MAL



PUNIT SRIVASTAVA
VASTU LIPI


ARCHITECTS & INTERIOR DESIGNERS
VASTU SHASTRA CONSULTANTS
51/1, VIRAM KHAN, DOMTI NAGAR
LUCKNOW
PH. NO - 9415418101, 9005890098
email - vastuajit@gmail.com
website - www.vastuajit.com

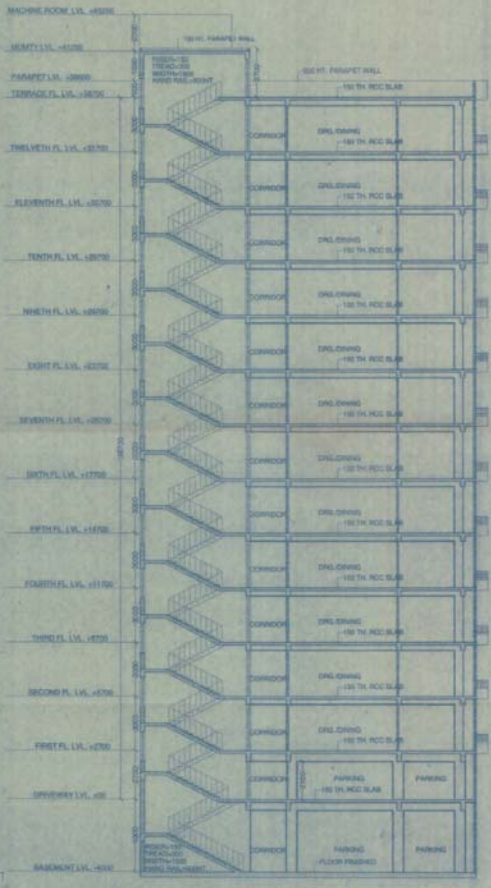

SECTION AT A-A
SCALE: 1/50



SIDE ELEVATION
SCALE: 1/50

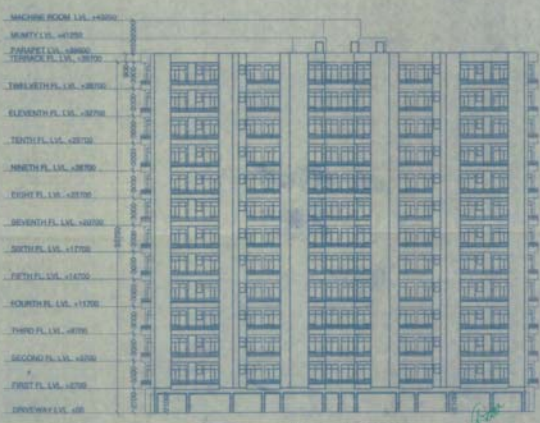

REAR ELEVATION
SCALE: 1/50



DWG. NO. - 5/5

PROJECT
PROPOSED
ARSHA SUMANGALAM
GROUP HOUSING PROJECT
BY
ARSHA INFRA DEVELOPERS PVT. LTD.
AT
PLOT NO-14/G.H-13, SECTOR-14
VRINDAVAN YOUNA NO-4
LUCKNOW

DATE	DATE
1. 2014	JANUARY 2015
DWG. NO.	DWG. NO.
SECTION, SIDE & REAR ELEVATION	5/5
DESIGNED BY	NOTED
CHECKED BY	
FOR ARCHITECT'S SIGNATURE	FOR ARCHITECT'S SIGNATURE



VASTUVA
ARCHITECTS & INTERIOR DESIGNERS
LUCKNOW
PLOT NO-14/G.H-13, SECTOR-14
VRINDAVAN YOUNA NO-4
LUCKNOW