



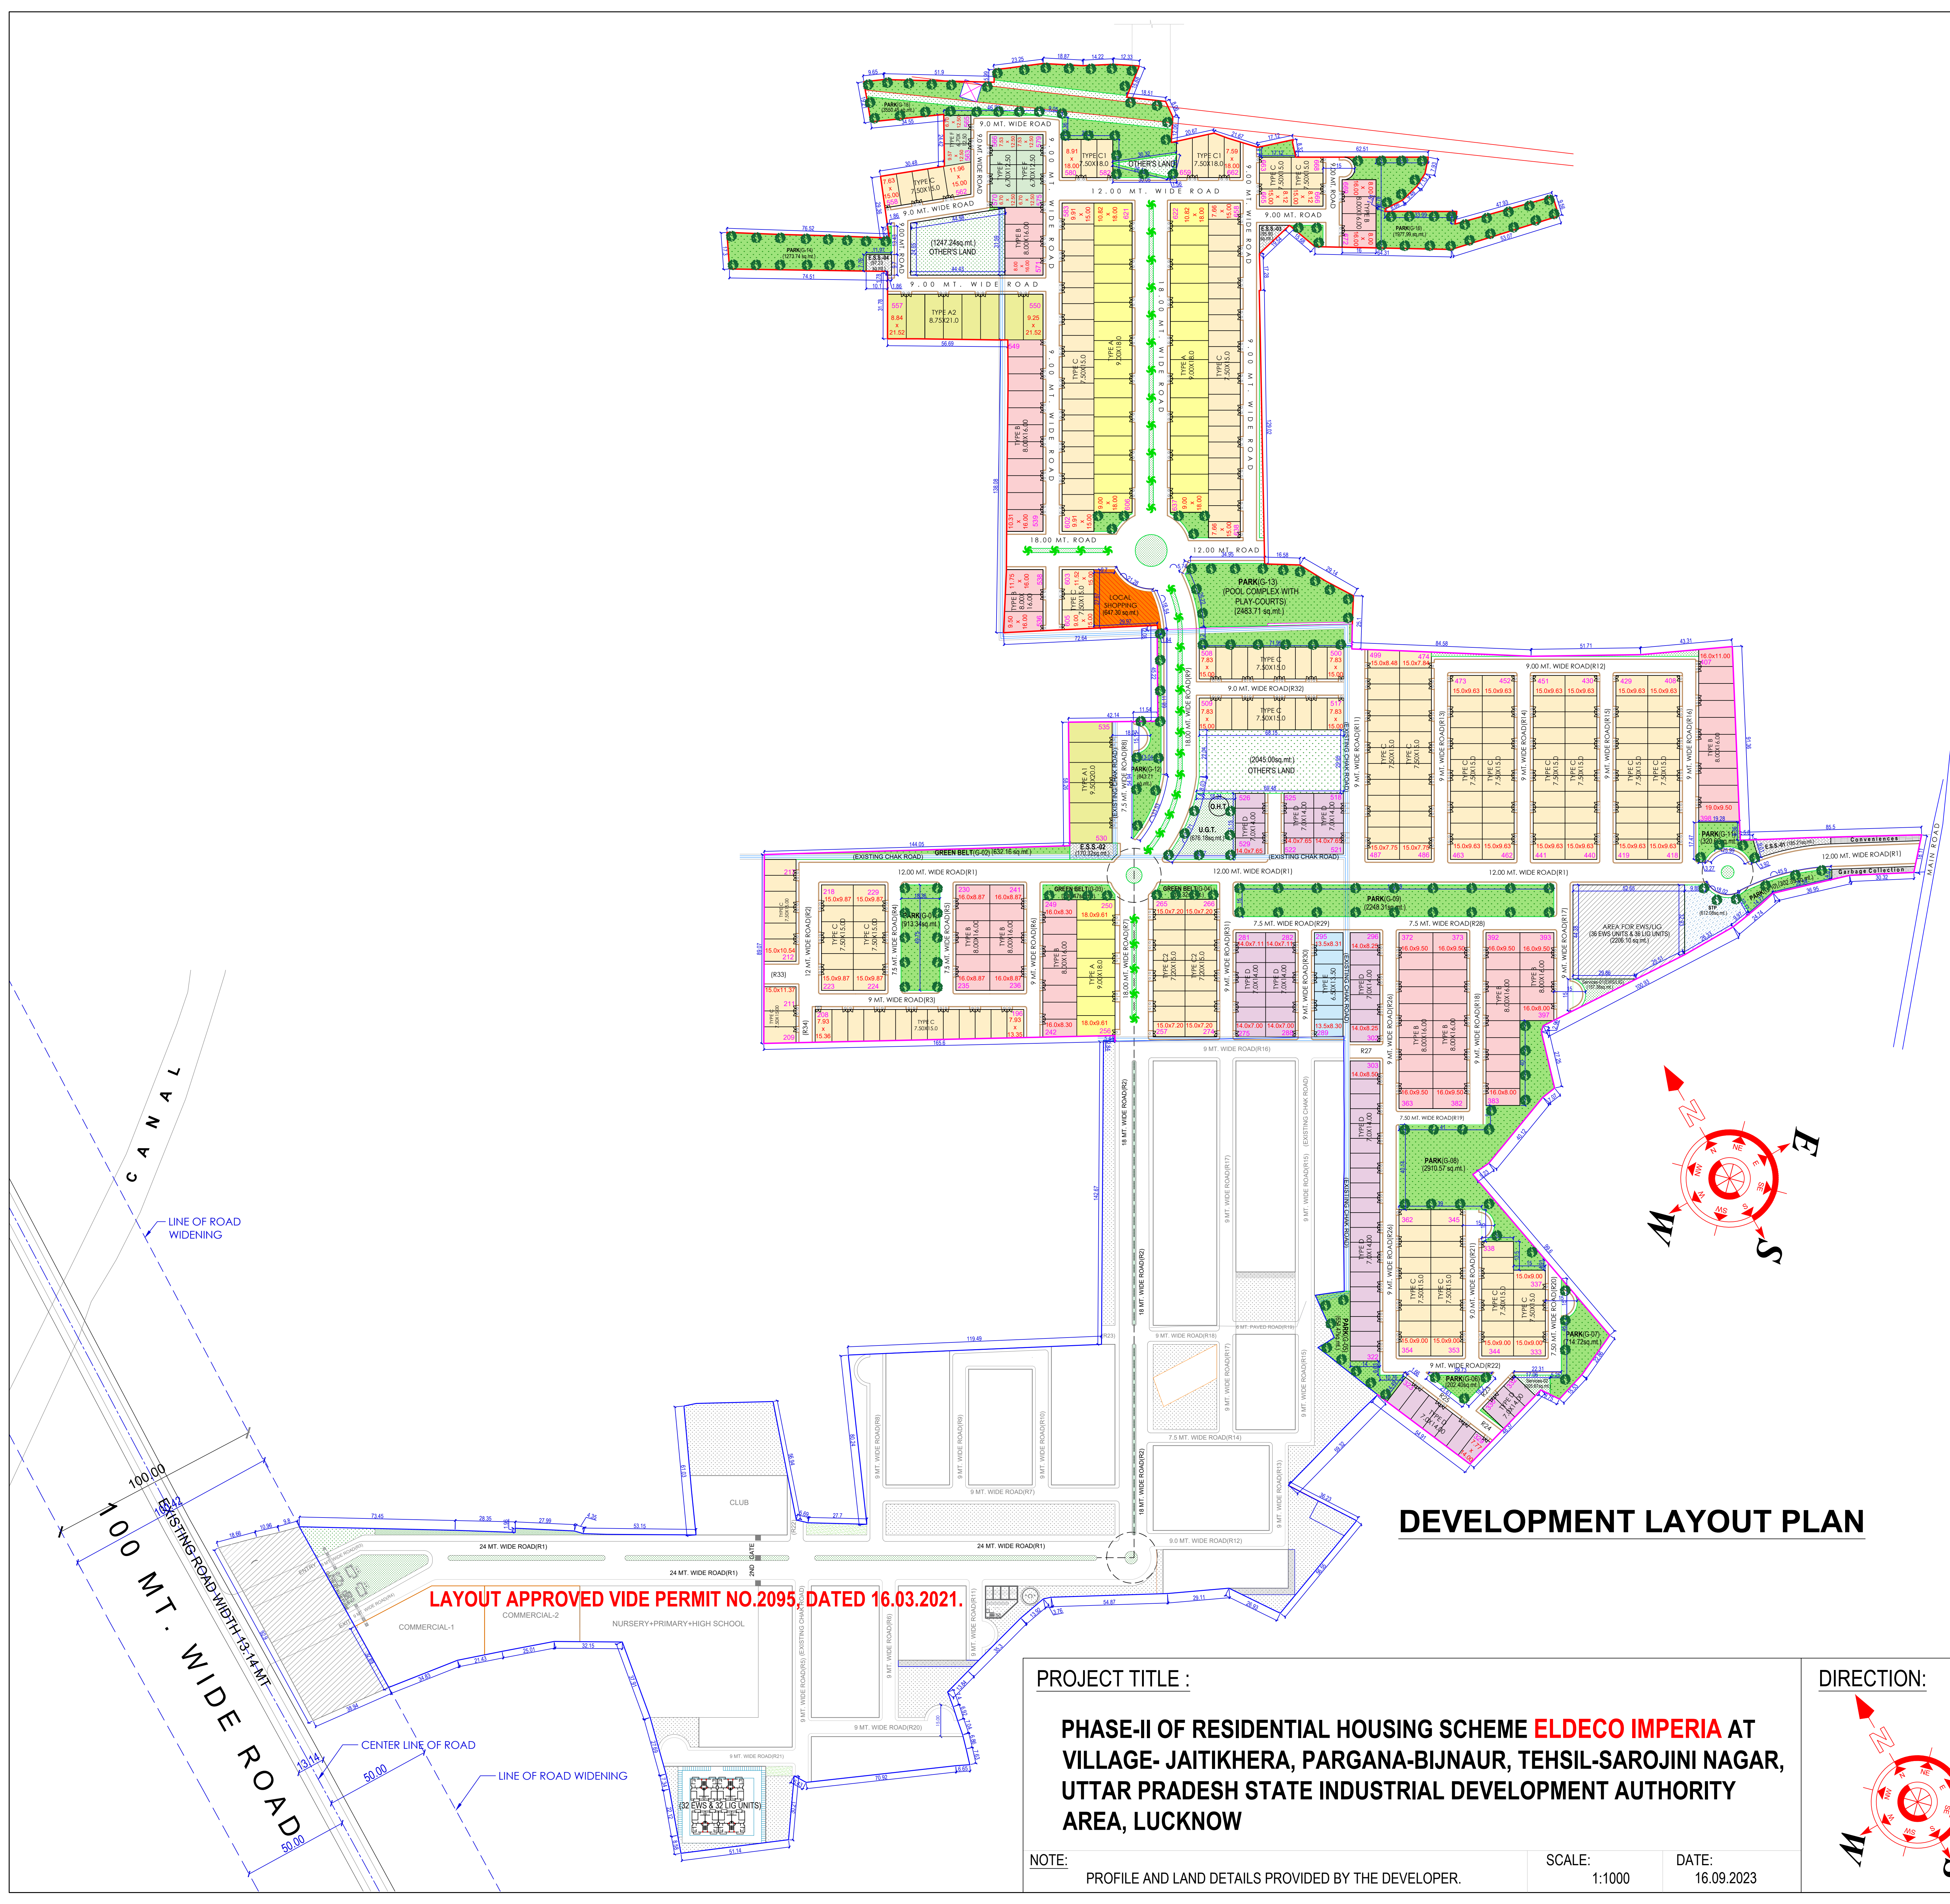

DEVELOPMENT LAYOUT PLAN

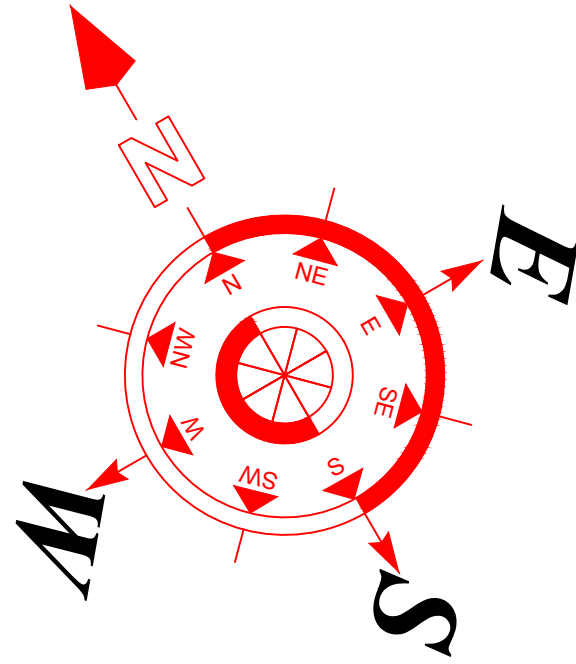

LAYOUT APPROVED VIDE PERMIT NO.2095, DATED 16.03.2021.

PROJECT TITLE :


PHASE-II OF RESIDENTIAL HOUSING SCHEME **ELDECO IMPERIA** AT VILLAGE- JAITIKHERA, PARGANA-BIJNAUR, TEHSIL-SAROJINI NAGAR, UTTAR PRADESH STATE INDUSTRIAL DEVELOPMENT AUTHORITY AREA, LUCKNOW

NOTE: PROFILE AND LAND DETAILS PROVIDED BY THE DEVELOPER.

SCALE: 1:1000

DATE: 16.09.2023

DIRECTION:

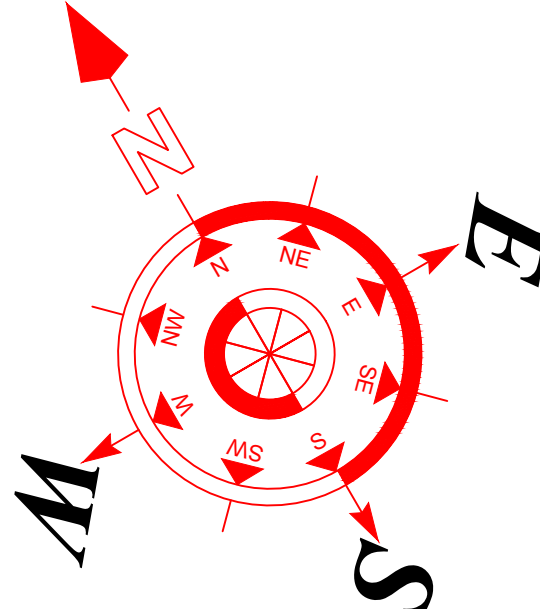

DEVELOPER:

ELDECO HOUSING & INDUSTRIES LTD.

ARCHITECT:

Ar.Sanjay Kumar Gupta
108, First Floor, Corporate Chamber-1,
Vibhuti Khand, Gomti Nagar, Lucknow-226010
Ph.No.4065958,9415114589
email-espaces.arch@gmail.com

espaces