



 


BLK. DETAIL PLAN




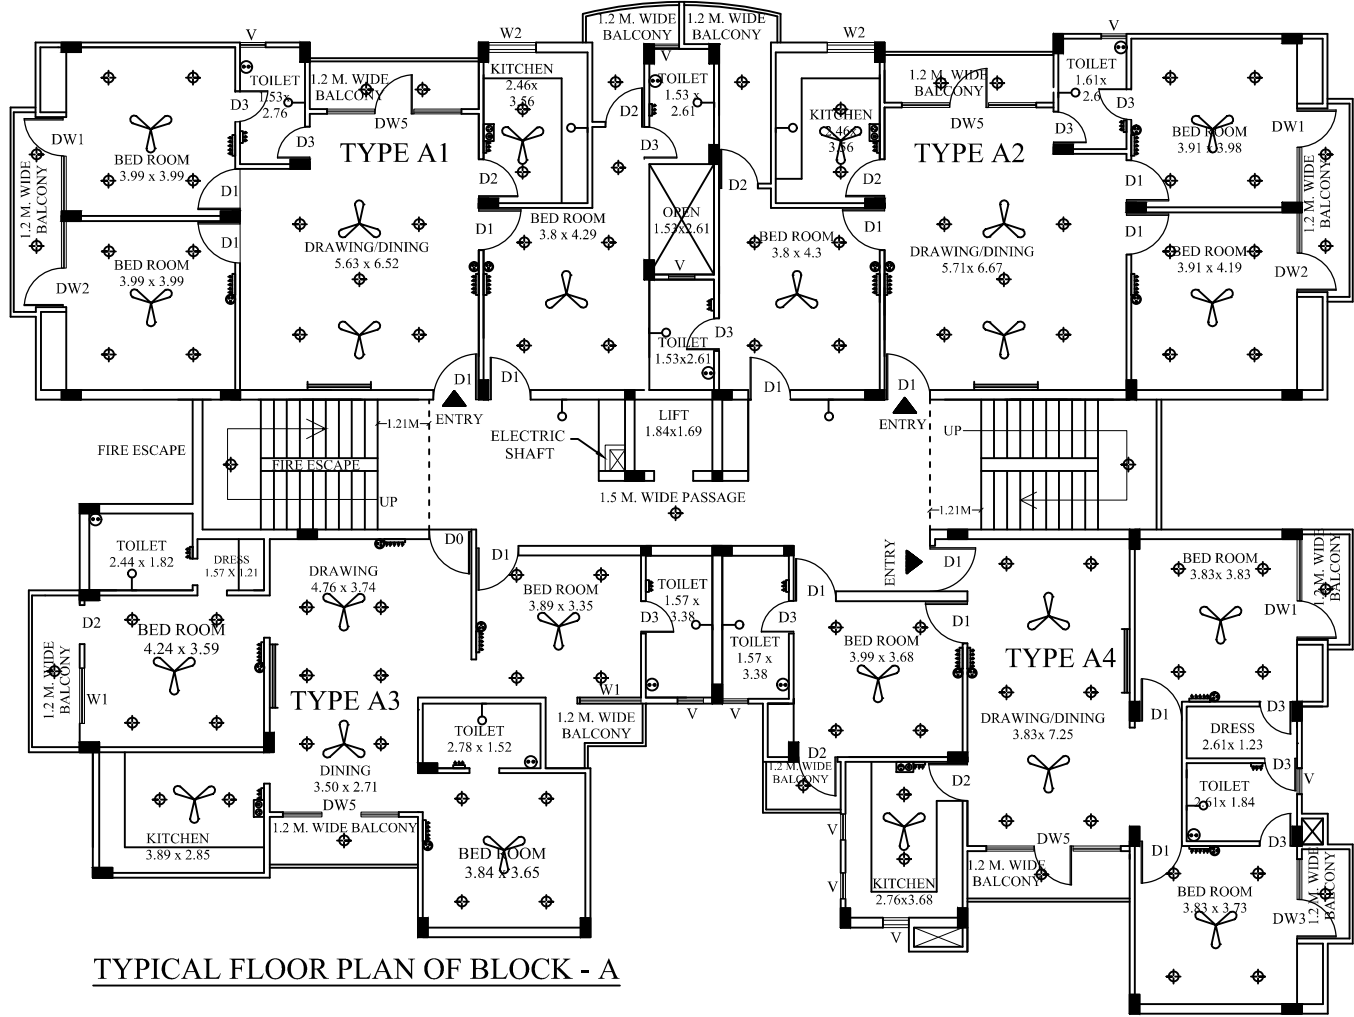


TYPICAL FLOOR PLAN OF BLOCK - A

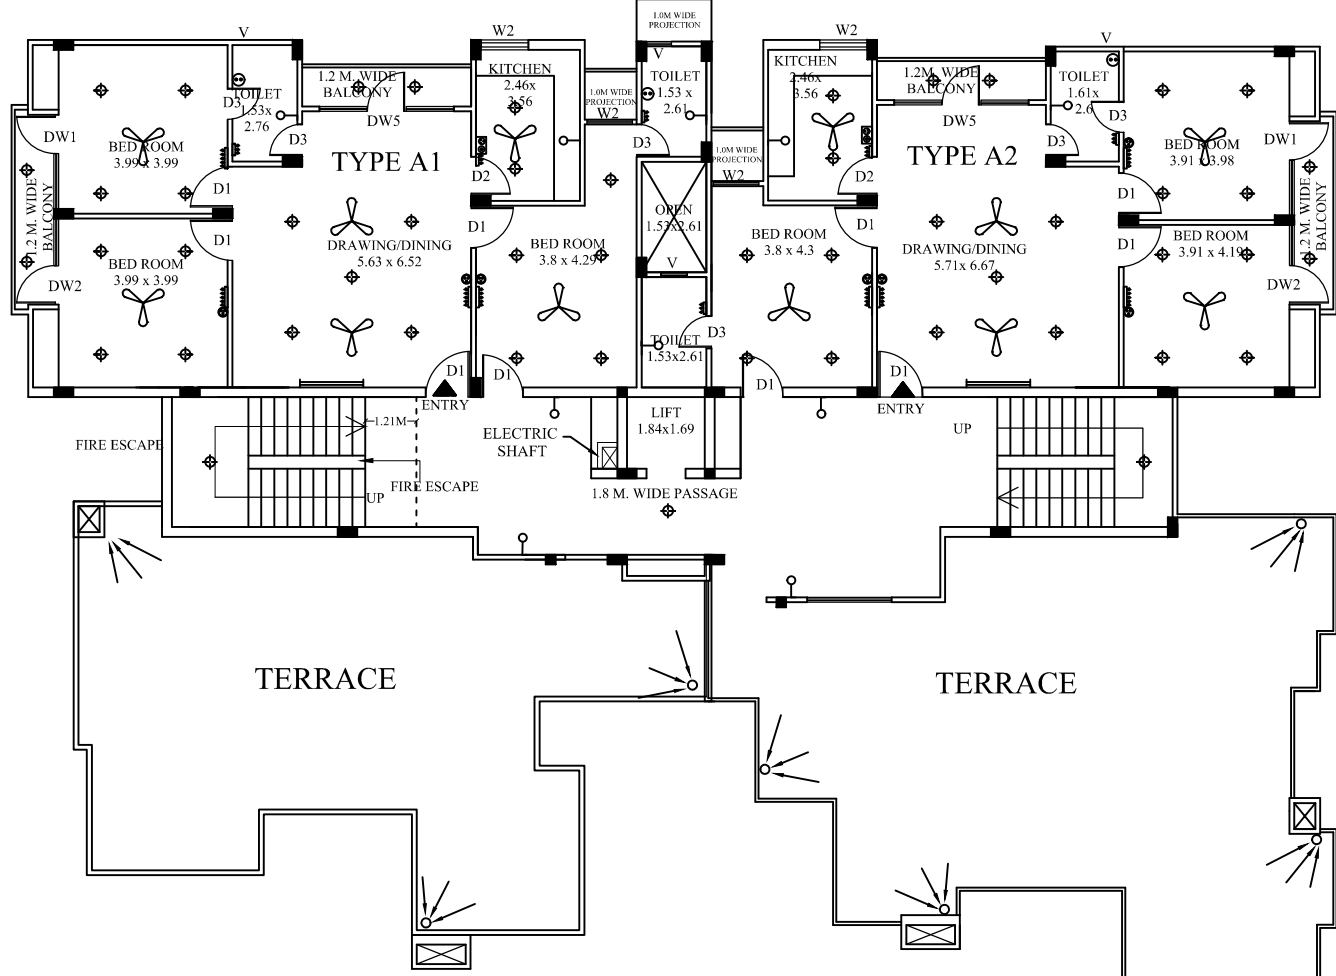


FIFTH FLOOR PLAN OF BLOCK - A

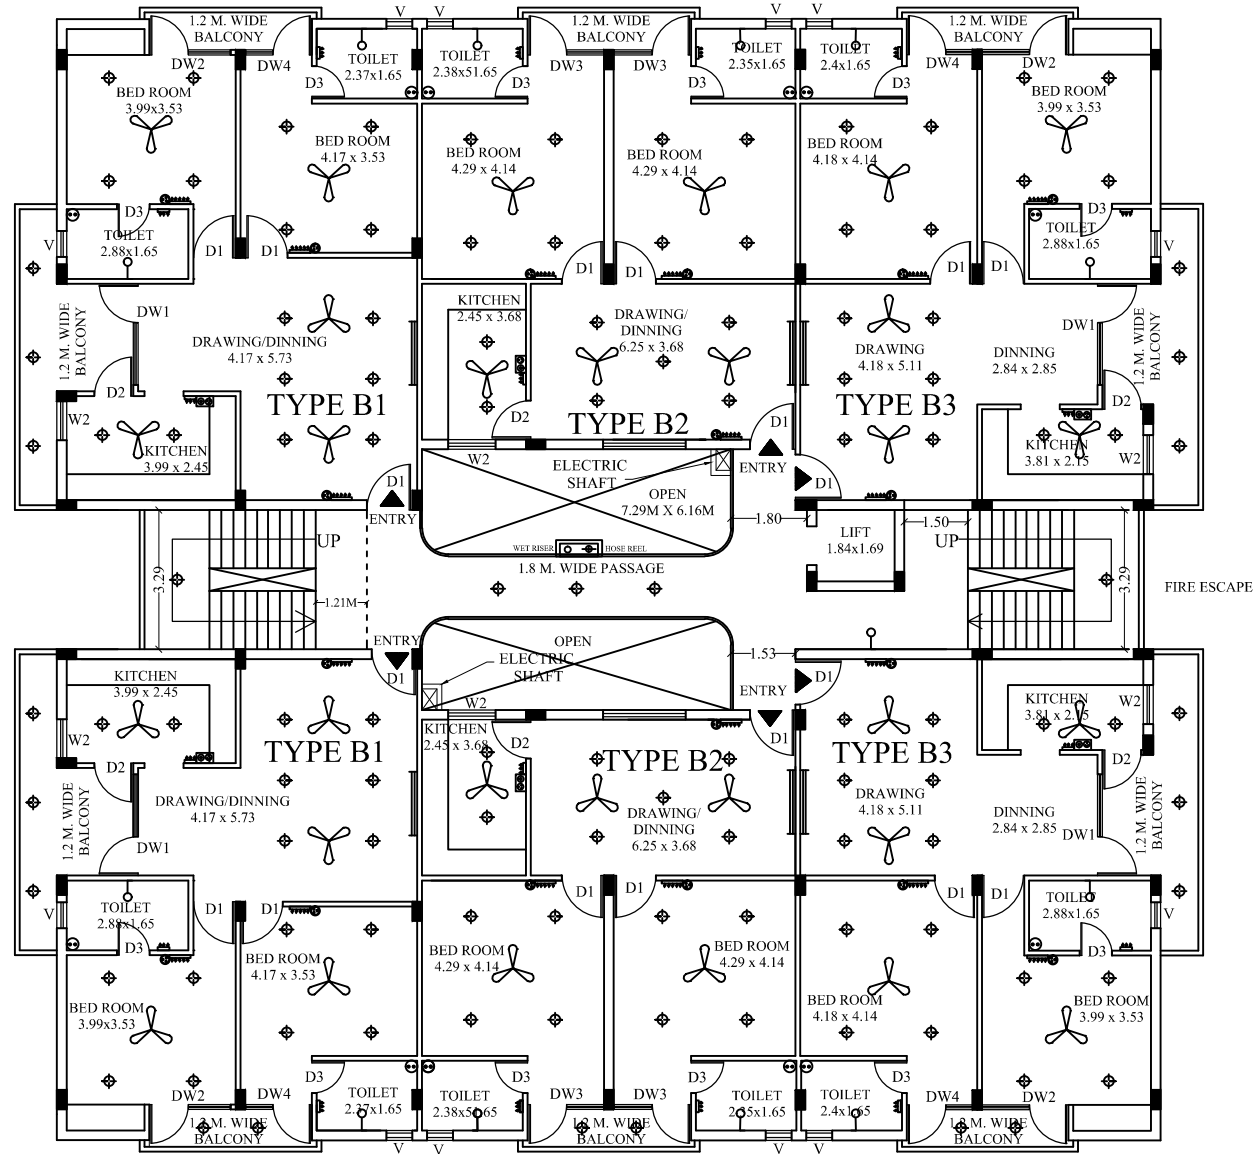

TYPICAL FLOOR PLAN OF BLOCK - B

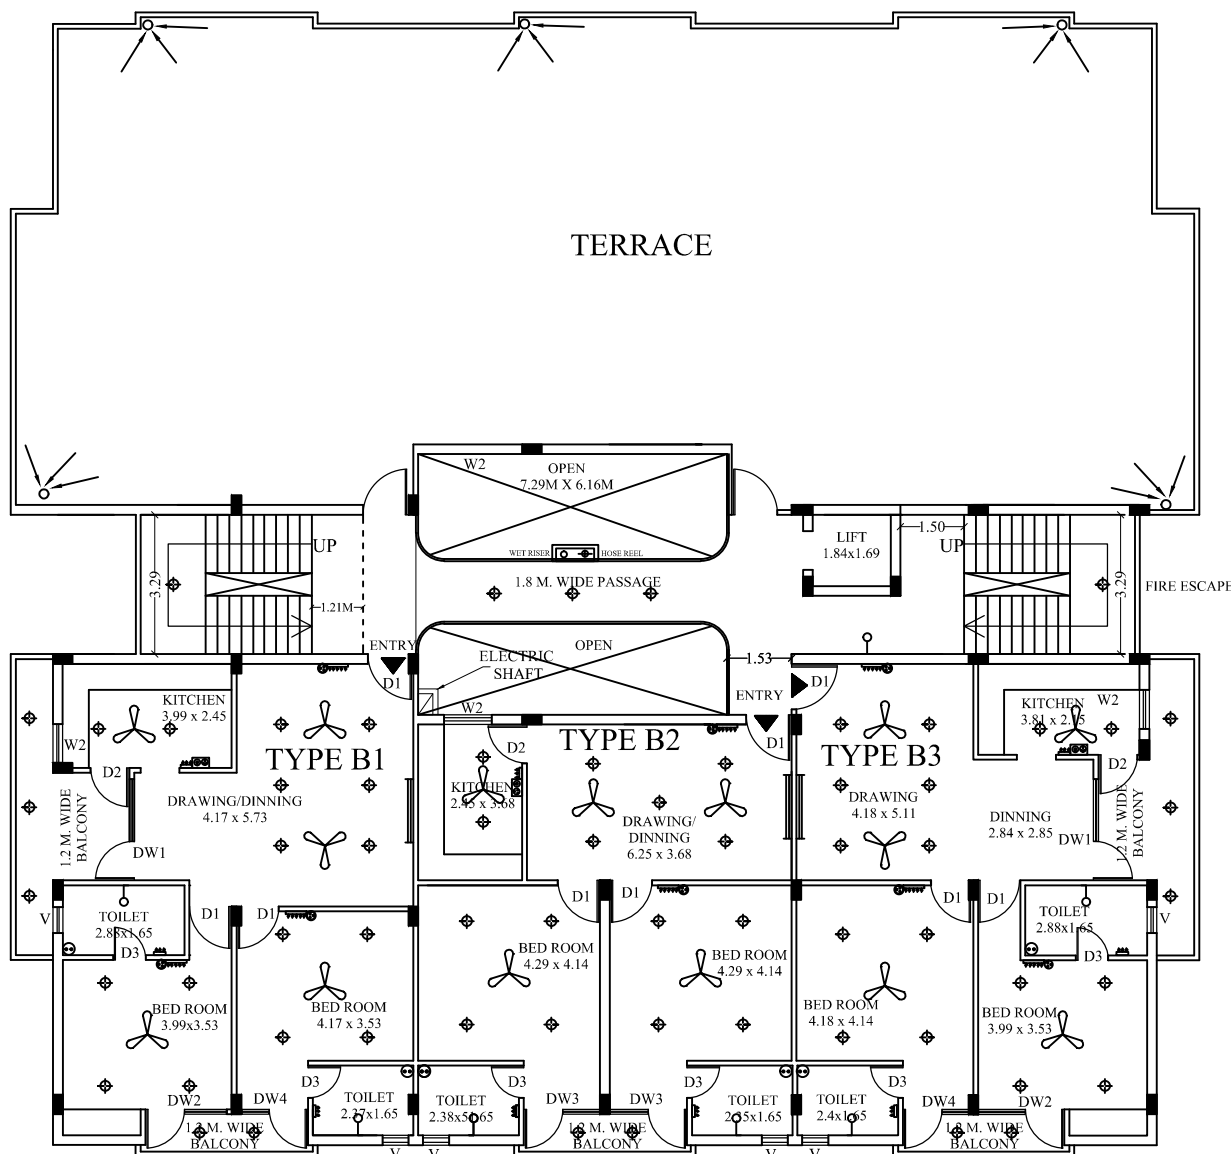

FIFTH FLOOR PLAN OF BLOCK - B

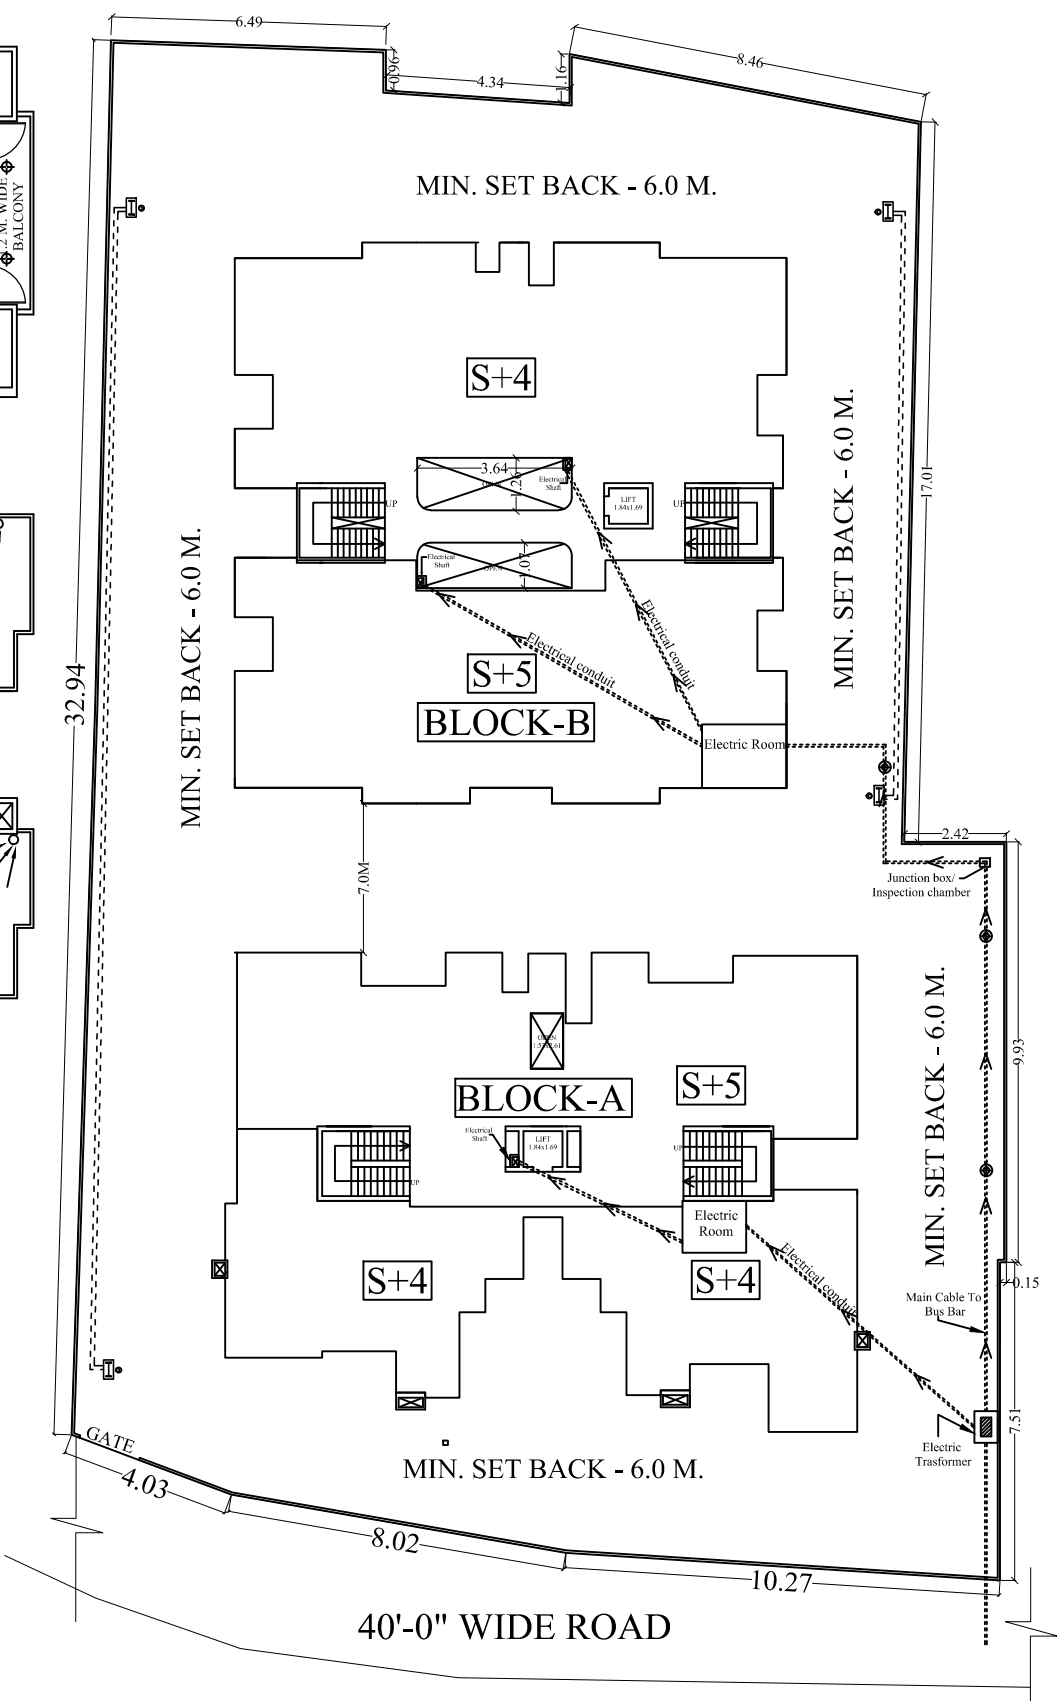

This map is prepared as per bhawan upvidhi 2008 & master plan 2021

SITE PLAN
SCALE - 1:200

LEGEND	
	single/double street light
	fire hydrant
	electrical conduit
	sanitary line

NOTE:
> all collection basin tops at 3" below surrounding surface
> all street lights at 30 ft. distance
> fire hydrants at 100 ft. distance

ELECTRICAL PLAN

PROPOSED GROUP HOUSING ON PLOT NO.7/7 LUKERGANJ POONAM
APARTMENT PHASE-II, ALLAHABAD
BELONGS TO,
MR. SANDEEP KANODIA
DIRECTOR OF K.L. SONS PVT. LTD.

ARCHITECT SIGN

SCALE = 1:100

OWNER'S SIGN

AAKRITI
architects & engineers
k-1 prayag kunj, strachey road
allahabad ph. 2260373

SCHEDULE OF ELECTRICAL FITTINGS		
SYMBOL	PARTICULARS	HEIGHT
	5 Amp plug	2'-0"
	5 Amp plug	3'-6"
	wall bracket	8'-6"
	ceiling light	
	ceiling fan	
	exhaust fan	
	telephone point	2'-0"
	switch board	4'-0"
	gyser point	7'-0"
	MCB	
	Main Cable	
	Electric cable	