



PROPOSED GROUP HOUSING
IN
POCKET-2, SECTOR-L,
SUSHANT HI-TECH CITY,
LUCKNOW.

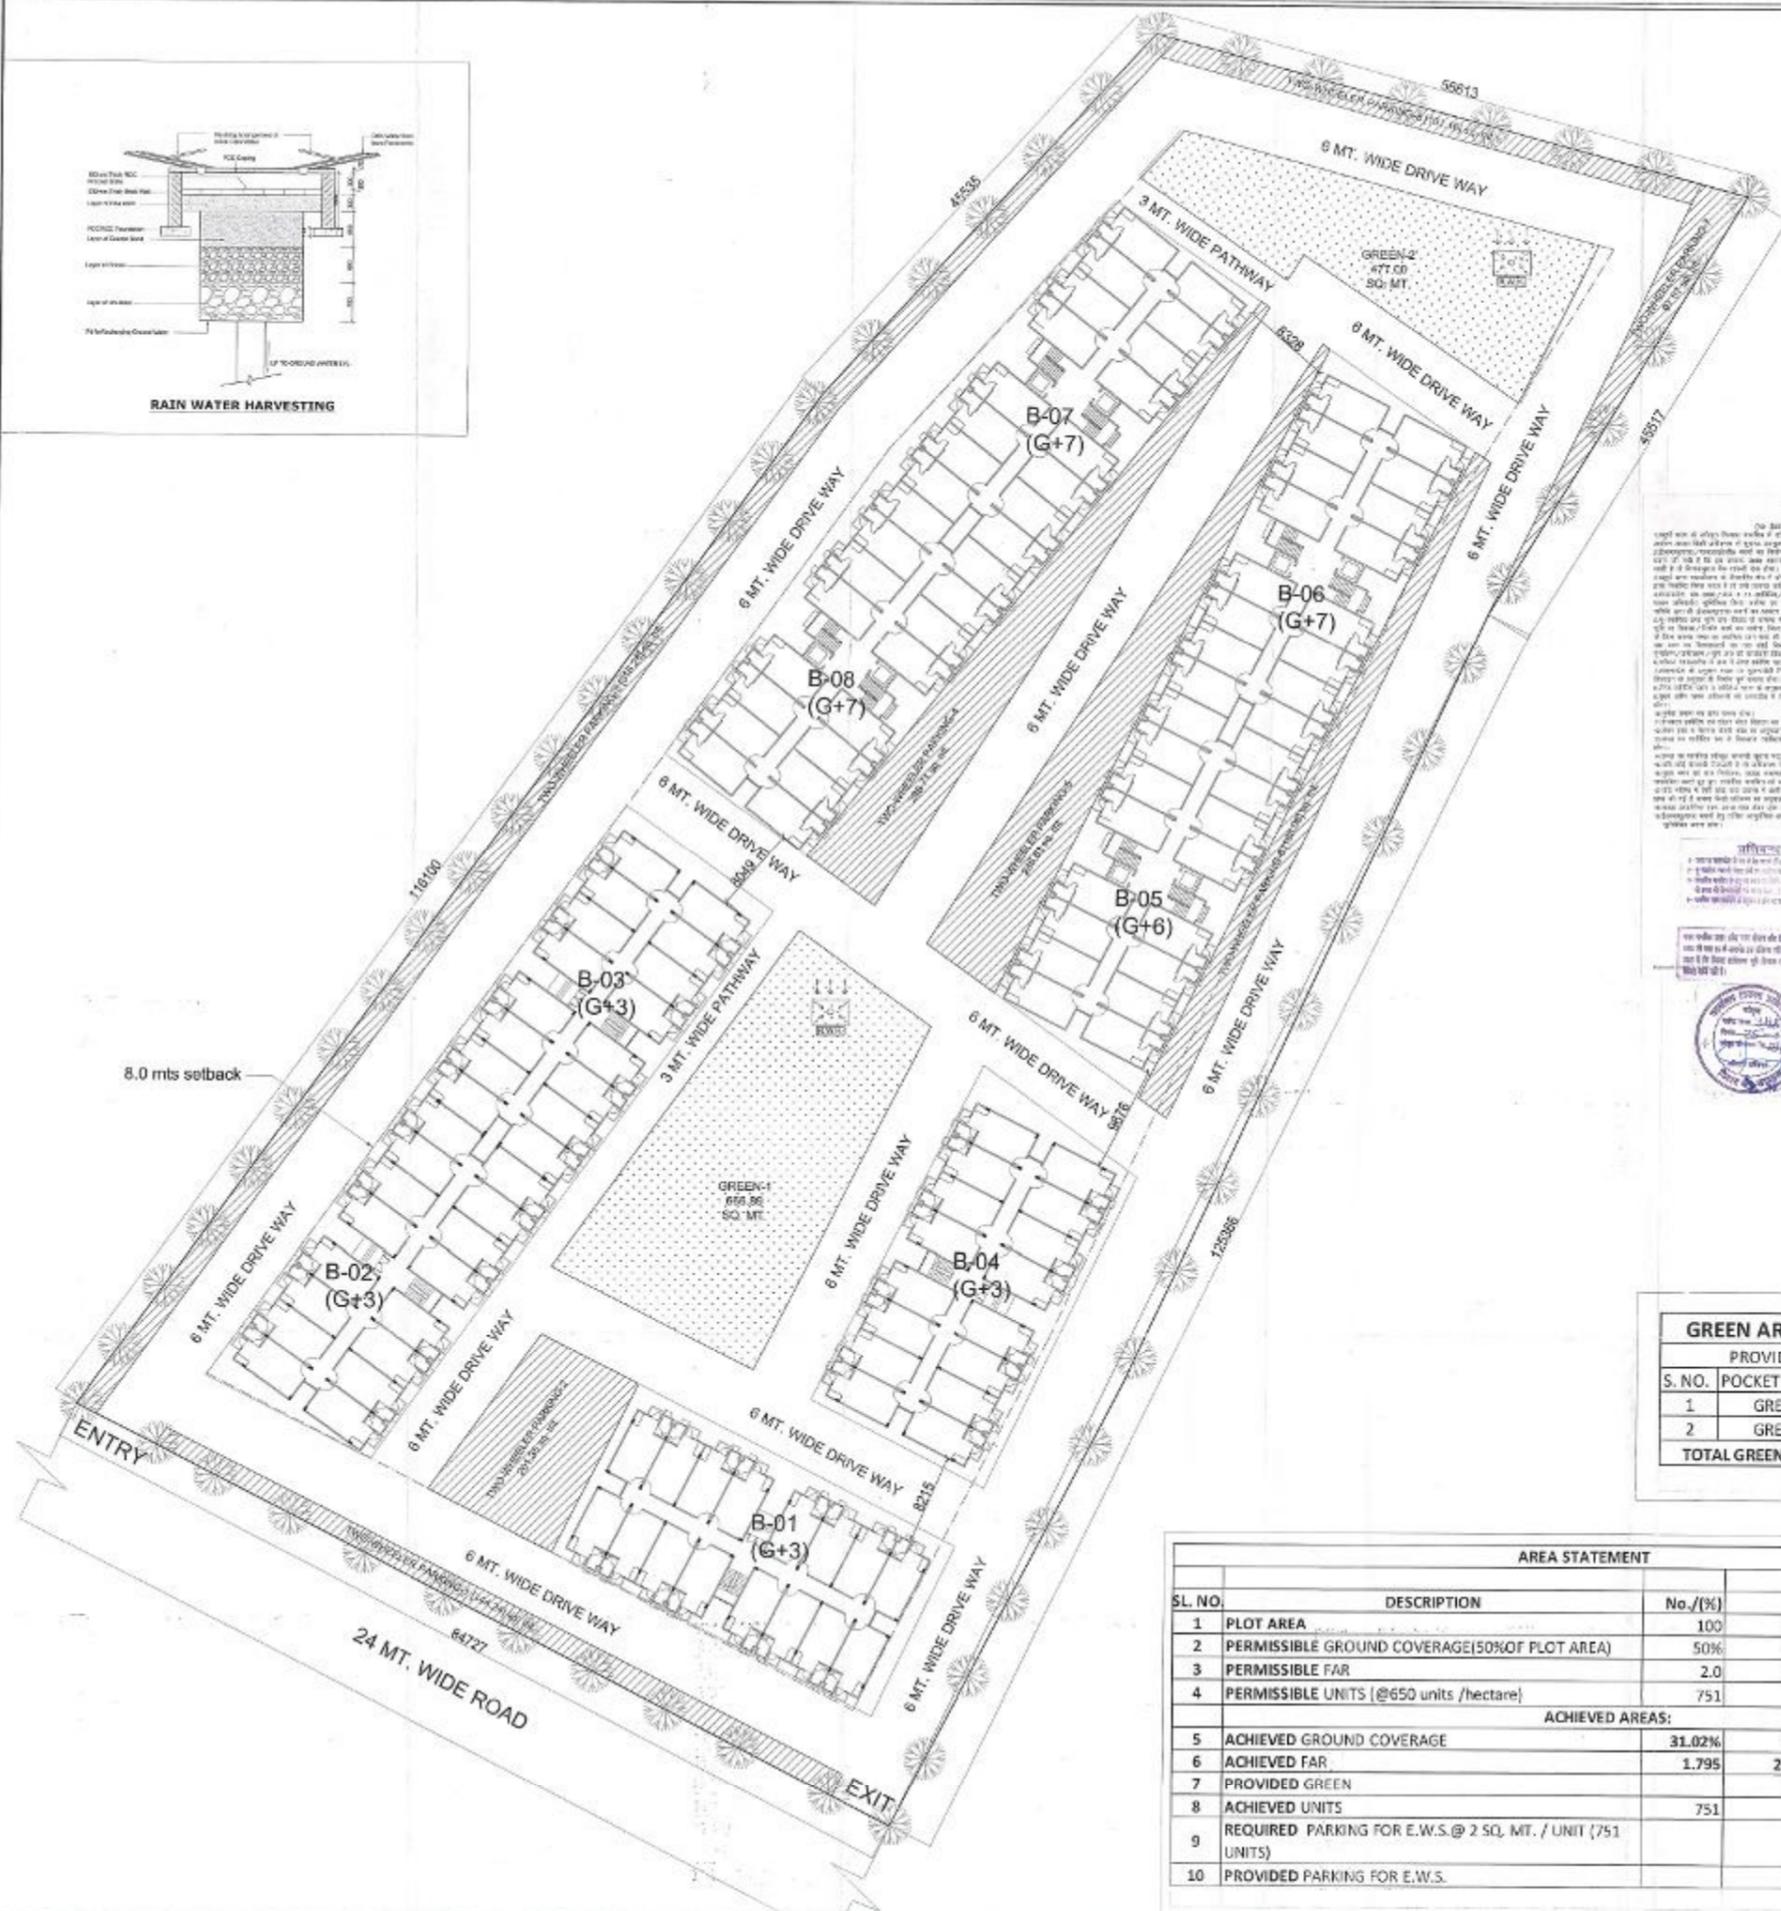

KEY PLAN
(N.T.S.)

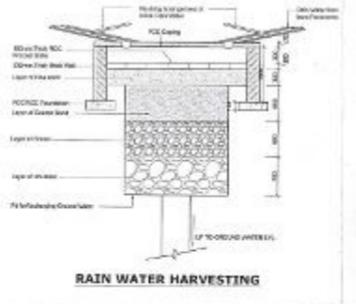




| GREEN AREA CALCULATION | | |
|-------------------------|---------|-----------------|
| PROVIDED GREEN AREA | | |
| S. NO. | POCKET | AREA in sq.mt. |
| 1 | GREEN-1 | 666.890 |
| 2 | GREEN-2 | 427.000 |
| TOTAL GREEN AREA | | 1,093.89 |

| AREA STATEMENT | | | | |
|-----------------|---|--------|-----------------|---------------|
| SL. NO. | DESCRIPTION | No./% | AREA (sq.m.) | (acres) (hec) |
| 1 | PLOT AREA | 100 | 11,555.39 | 2.85 |
| 2 | PERMISSIBLE GROUND COVERAGE(50%OF PLOT AREA) | 50% | 5,777.70 | |
| 3 | PERMISSIBLE FAR | 2.0 | 23,110.78 | |
| 4 | PERMISSIBLE UNITS (@650 units /hectare) | 751 | FLATS | |
| ACHIEVED AREAS: | | | | |
| 5 | ACHIEVED GROUND COVERAGE | 31.02% | 3,584.080 | 0.89 |
| 6 | ACHIEVED FAR | 1.795 | 20,741.550 | 5.12 |
| 7 | PROVIDED GREEN | | 1,093.89 | 2.07 |
| 8 | ACHIEVED UNITS | 751 | UNITS | 3755 PERSONS |
| 9 | REQUIRED PARKING FOR E.W.S.@ 2 SQ. MT. / UNIT (751 UNITS) | | 1502 SQ. MT. | |
| 10 | PROVIDED PARKING FOR E.W.S. | | 1601.22 SQ. MT. | |

SUBMISSION DRAWING

DRG. TITLE :-
LANDSCAPE PLAN

DRG. NO:- GH/Hi-TECH/LK/SUB/S-02

CHECKED BY:- **VERSHA**

DEALT BY :- **BALNEET**

| SCALE:- | REVISION | DATE | NORTH:- |
|---------|----------|----------|---------|
| 1:200 | | AUG.2012 | |

NOTE:- ALL DIM. ARE IN METRE

CLIENT:-
ANSAL PROPERTIES & INFRASTRUCTURE LTD.


DELHI OFFICE
1100028, BHANUWAR PALLY, NEW DELHI

CONSULTANTS:-
RUDRABHISHMEK ENTERPRISES PVT. LTD.


PROPOSED GROUP HOUSING
IN
POCKET-2, SECTOR-L,
SUSHANT HI-TECH CITY,
LUCKNOW.



KEY PLAN
(N.T.S.)

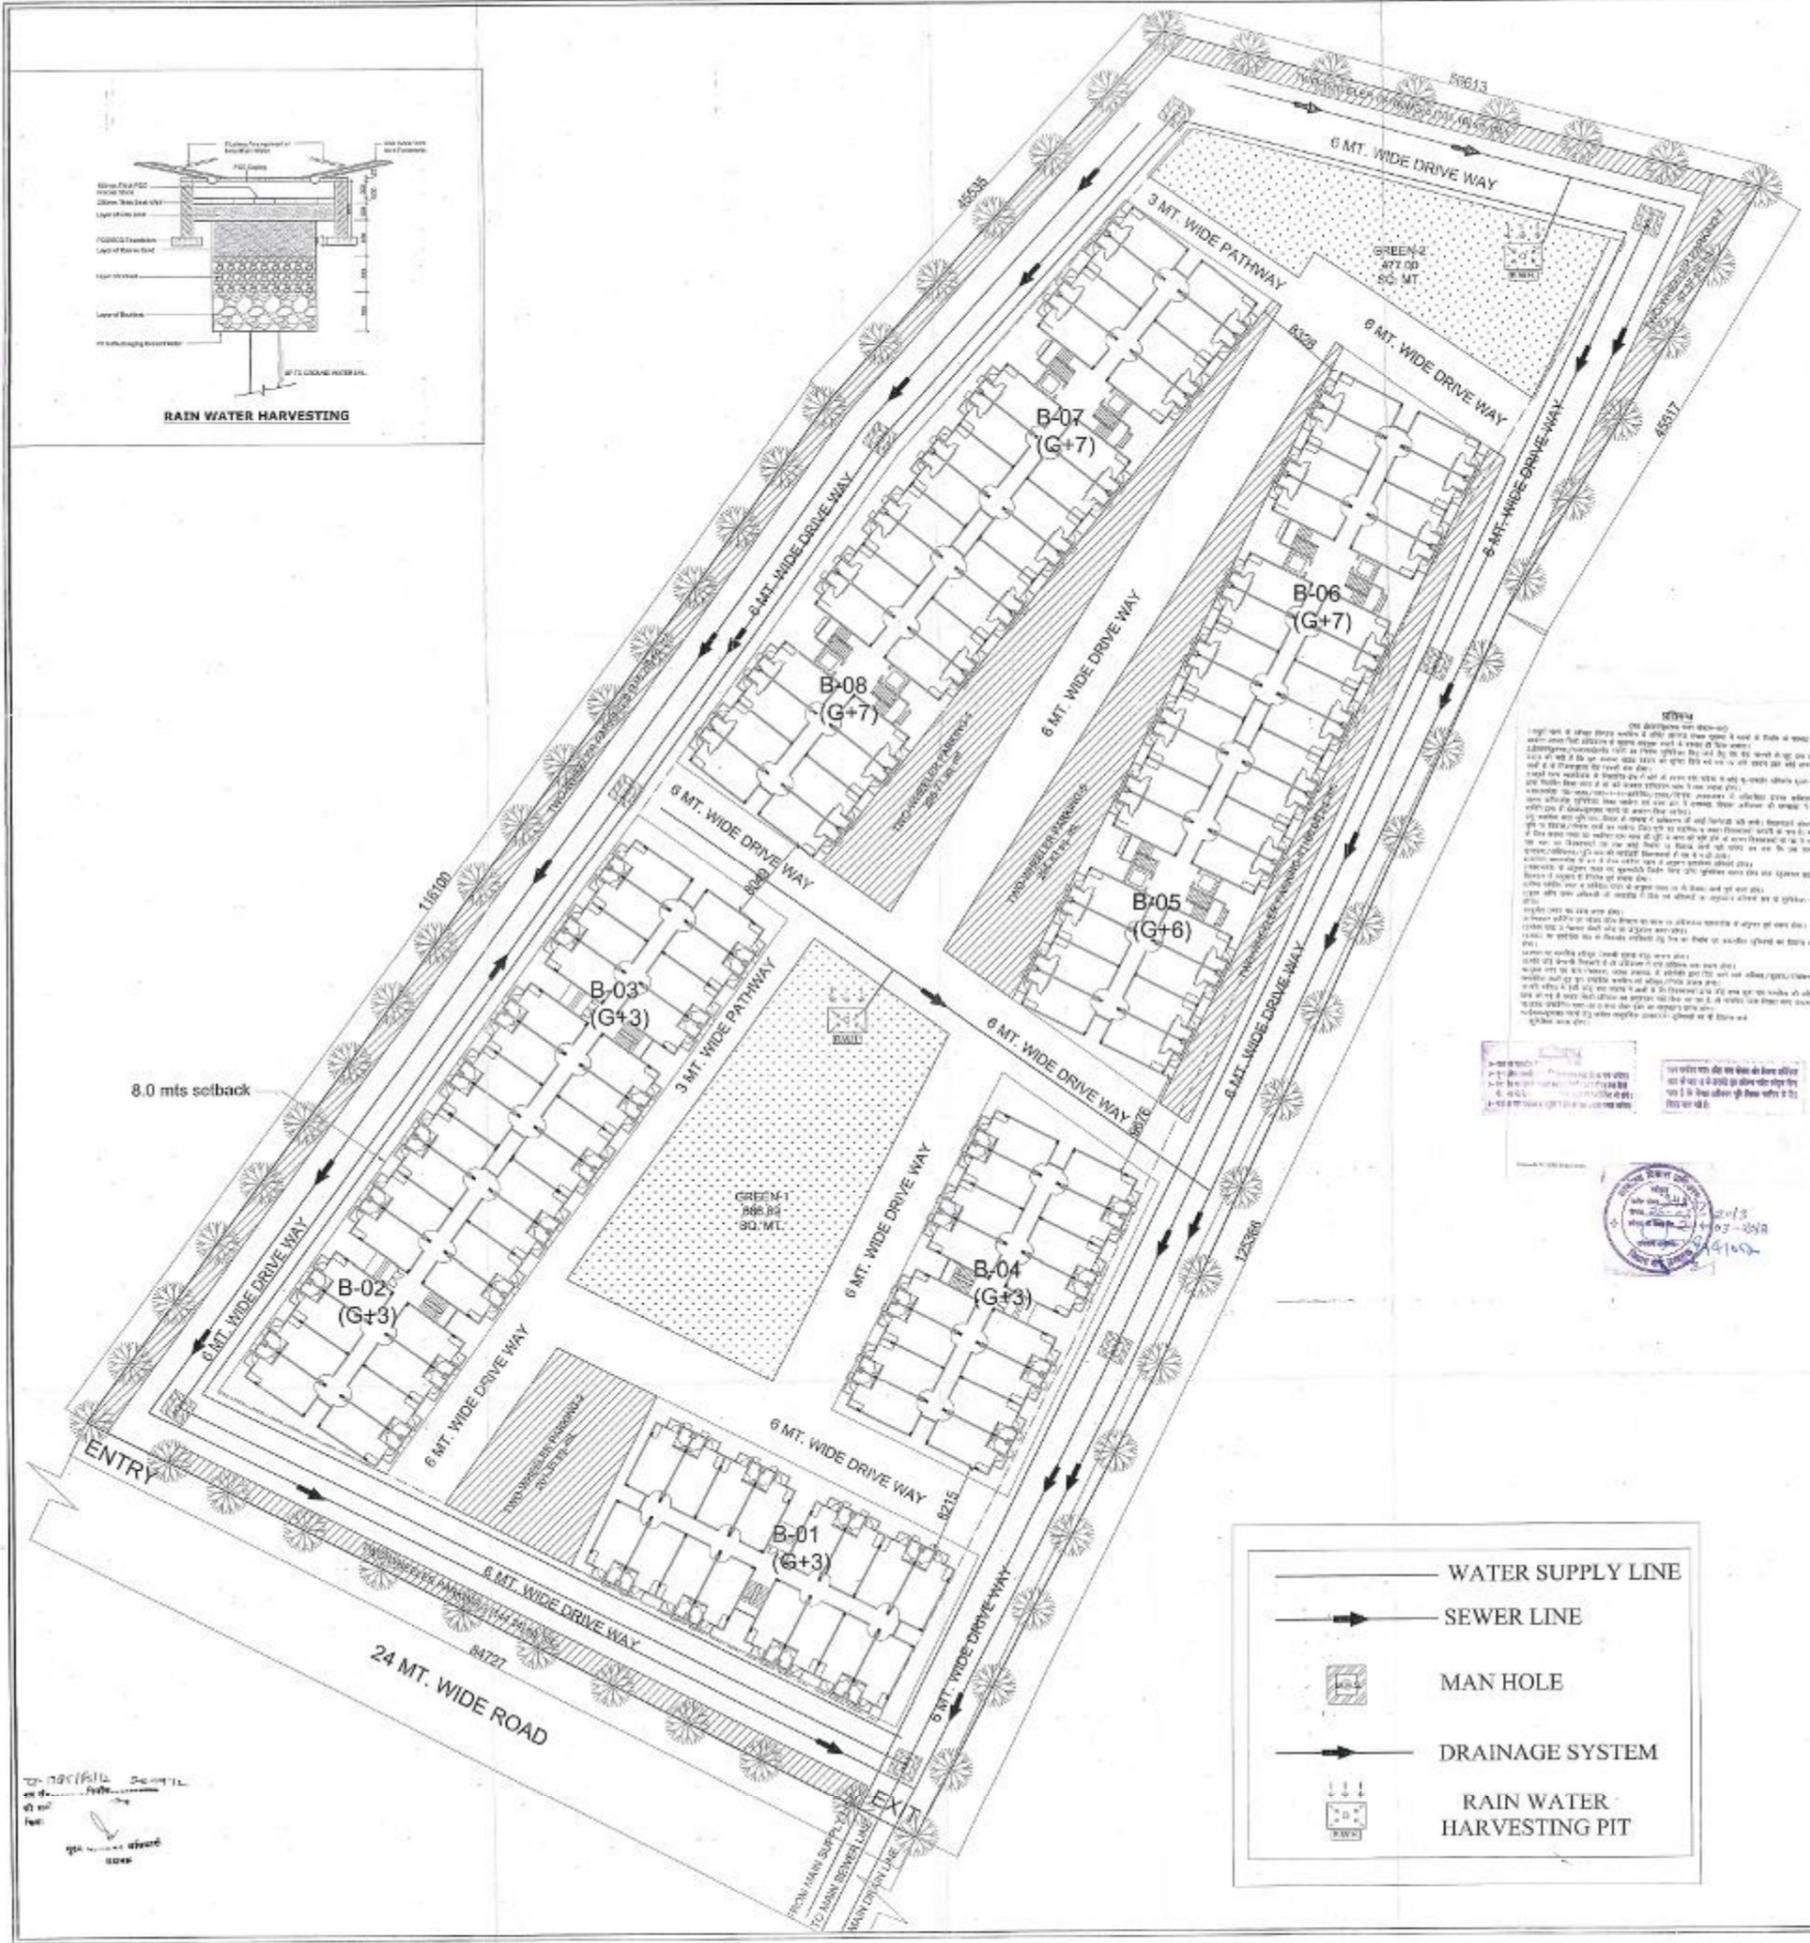

सविनय


20/12/2012

12/23/2012

SUBMISSION DRAWING

DRG. TITLE :- SERVICES PLAN

DRG. NO. :- GH/Hi-TECH/KO/SUB/S-03

CHECKED BY :- VERSHA

DEALT BY :- BALNEET

| SCALE:- | REVISION | DATE | NORTH:- |
|---------|----------|----------|---------|
| 1:200 | | AUG.2012 | N |

NOTE:- ALL DIM. ARE IN MM.

CLIENT:-
ANSAL PROPERTIES & INFRASTRUCTURE LTD.
GROUND FLOOR, YUVANIKHAN, VNSA COMPLEX, 13 RAJA PRATAP MARG, LUCKNOW

CONSULTANTS:-
RUDRABHISHEK ENTERPRISES PVT. LTD.
TOWN & COUNTRY PLANNING, ARCHITECTS & INTERIOR DESIGNERS, SURVEYING & SOIL TESTING ENGINEERS
GROUND FLOOR, YUVANIKHAN, VNSA COMPLEX, 13 RAJA PRATAP MARG, LUCKNOW
CELL:- 13/202, 22/2/2012

यह मानचित्र लखनऊ महायोजना 2021 तथा भवन उपविधि 2008 तथा सम्यक शासनादेशों के अनुरूप तैयार किया गया है।

OWNER'S SIGN. ARCHITECT'S SIGN. TOWN PLANNER SIGN.