


OTHER PROPERTY

OTHER PROPERTY

OTHER PROPERTY

OTHER PROPERTY

OTHER PROPERTY

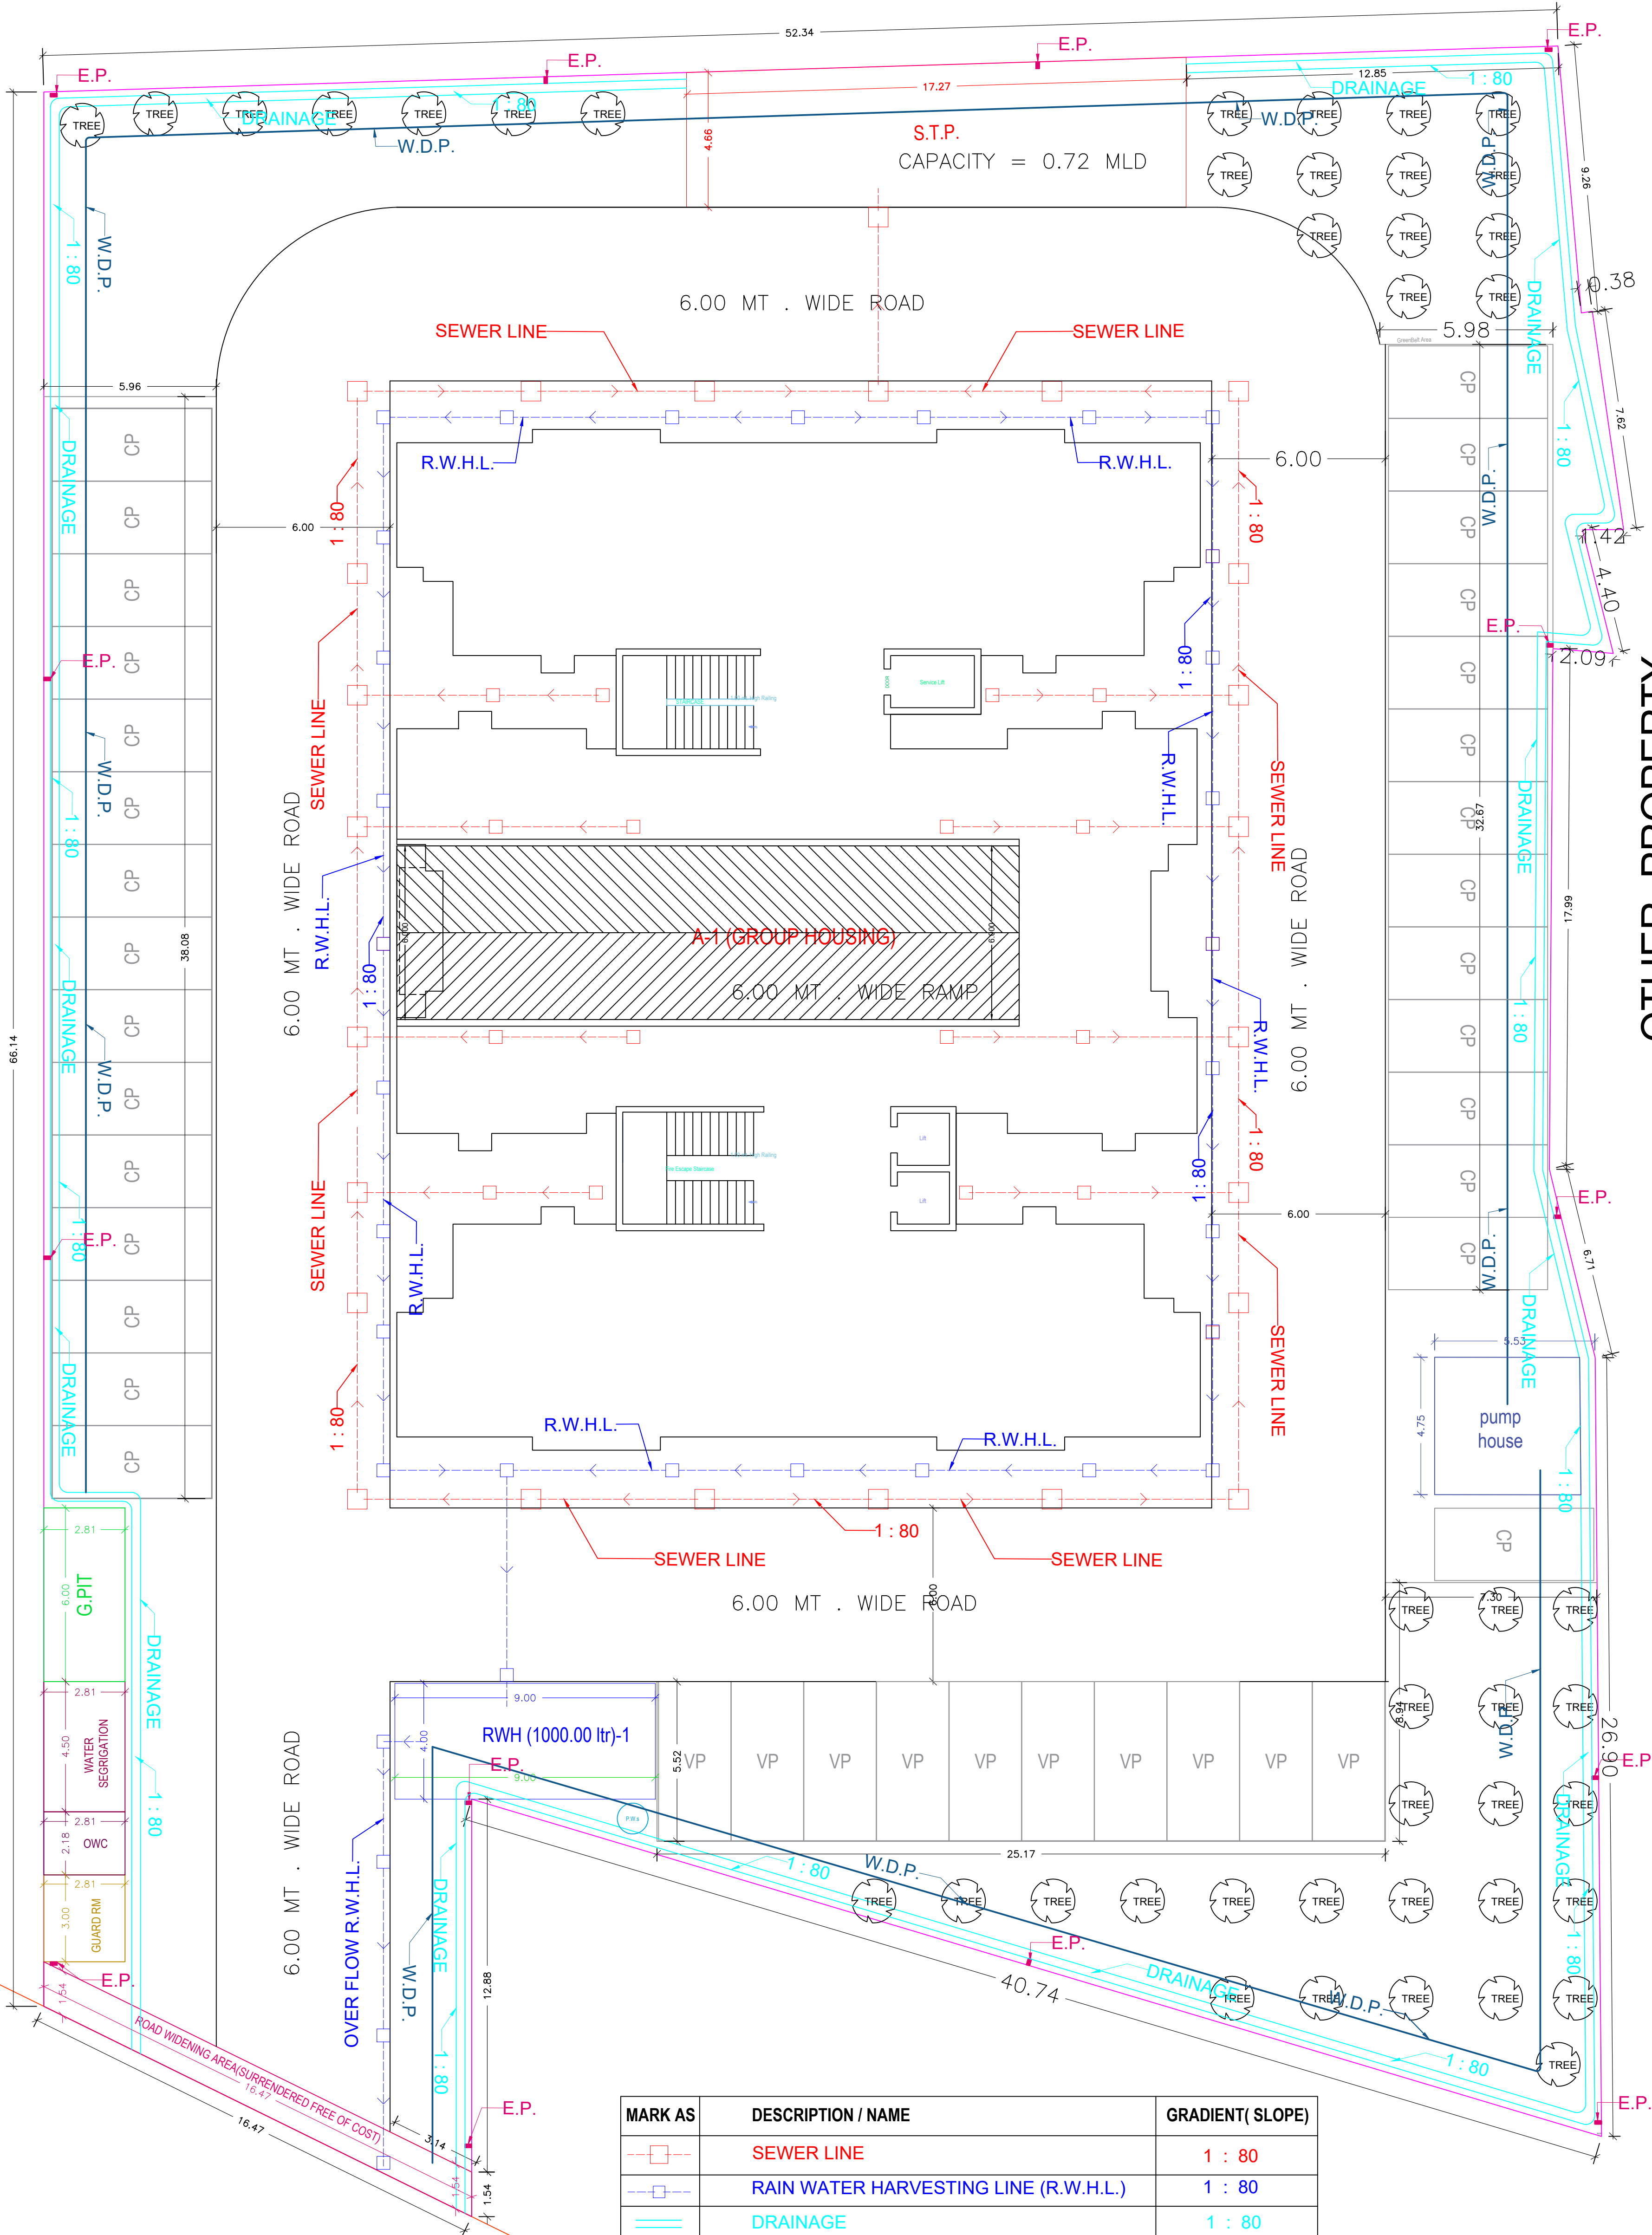

MARK AS	DESCRIPTION / NAME	GRADIENT(SLOPE)
	SEWER LINE	1 : 80
	RAIN WATER HARVESTING LINE (R.W.H.L.)	1 : 80
	DRAINAGE	1 : 80
	WATER DISTRIBUTION PIPE (W.D.P.)	
	ELECTRICAL POLE (E.P.)	

PROJECT TITLE : PROPOSED GROUP HOUSING BUILDING PLAN OF ARAZI NO. 2407,2408,2409, 2411, & 2412 SITUATED IN VILL - SHERDEEH, TEHSIL - PHULPUR ,DISTRICT- PRAYAGRAJ . & ARAZI NO. 56KHA/3 SITUATED IN VILL - RAHIMAPUR, TEHSIL - PHULPUR ,DISTRICT- PRAYAGRAJ
OWNER - RATAN KUMAR AGRAWAL S/O - SRI. LAL JI AGRAWAL

SIGN. OF OWNER'S

SIGN. OF ENGG.

18.00 Mt. Wide MAINROAD

