


GREEN -59
23076.40
.70 ACRES

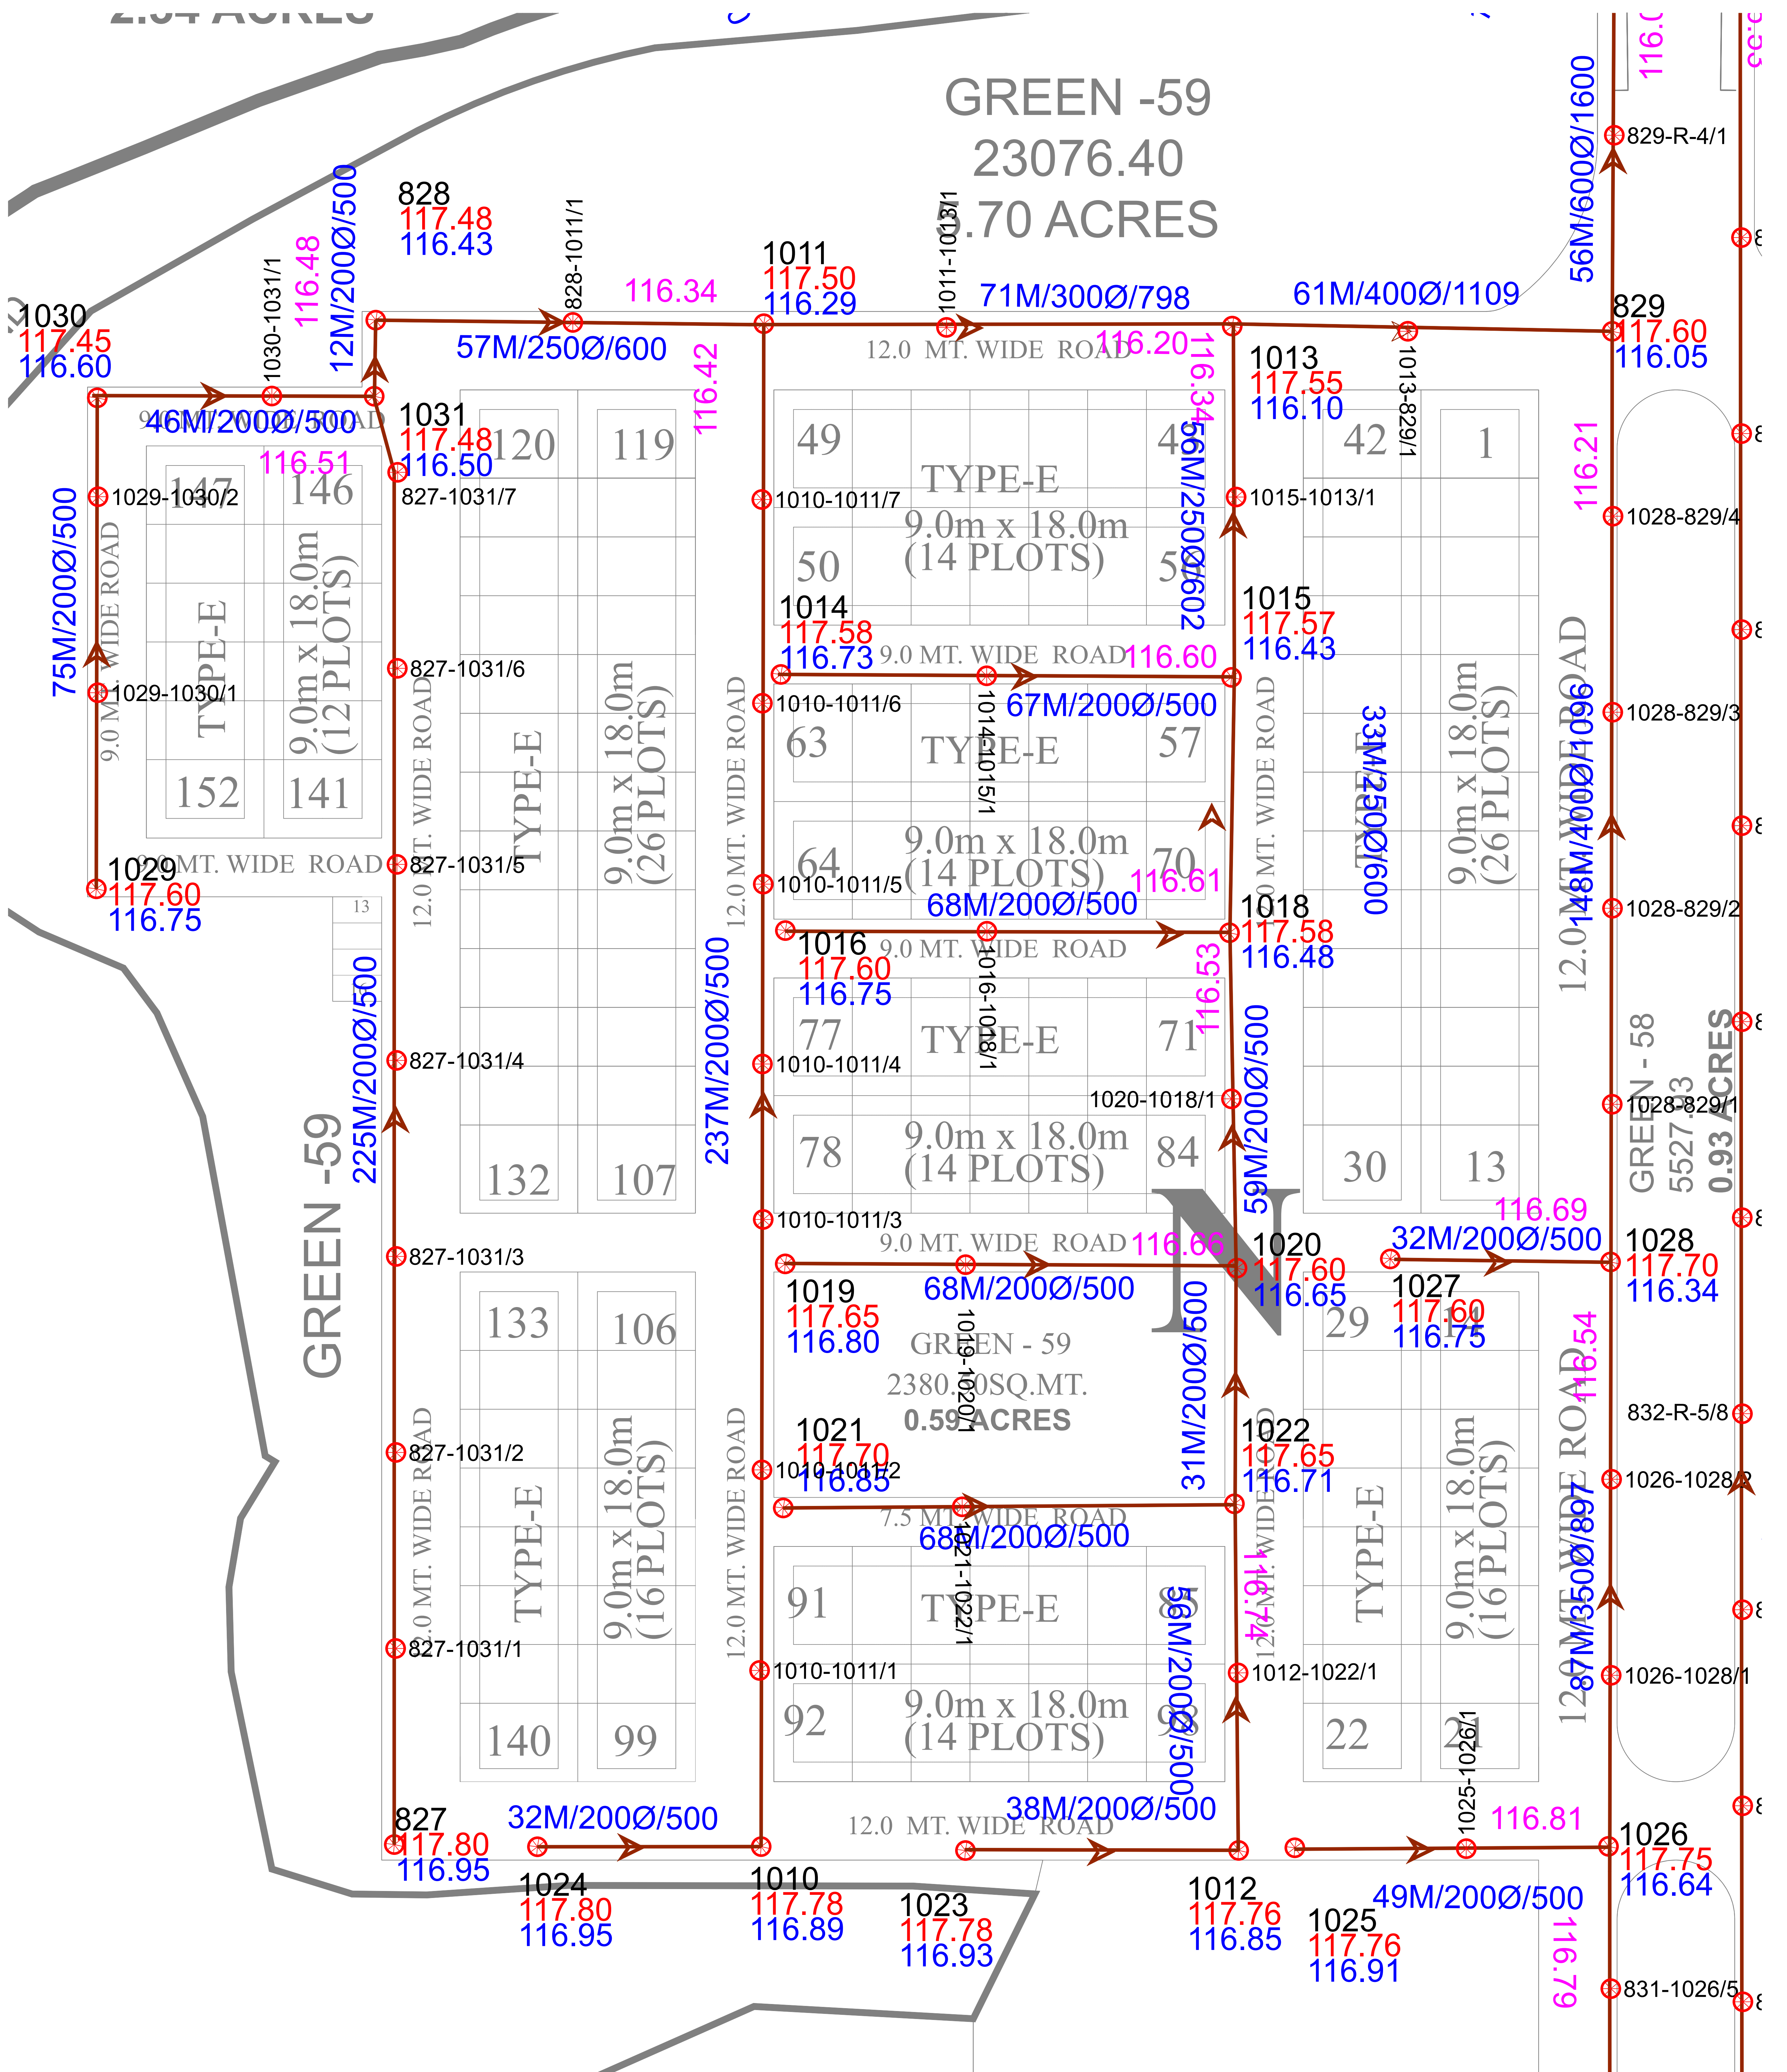

EXTERNAL DRAINAGE LAYOUT PLAN

POCKET - N

