
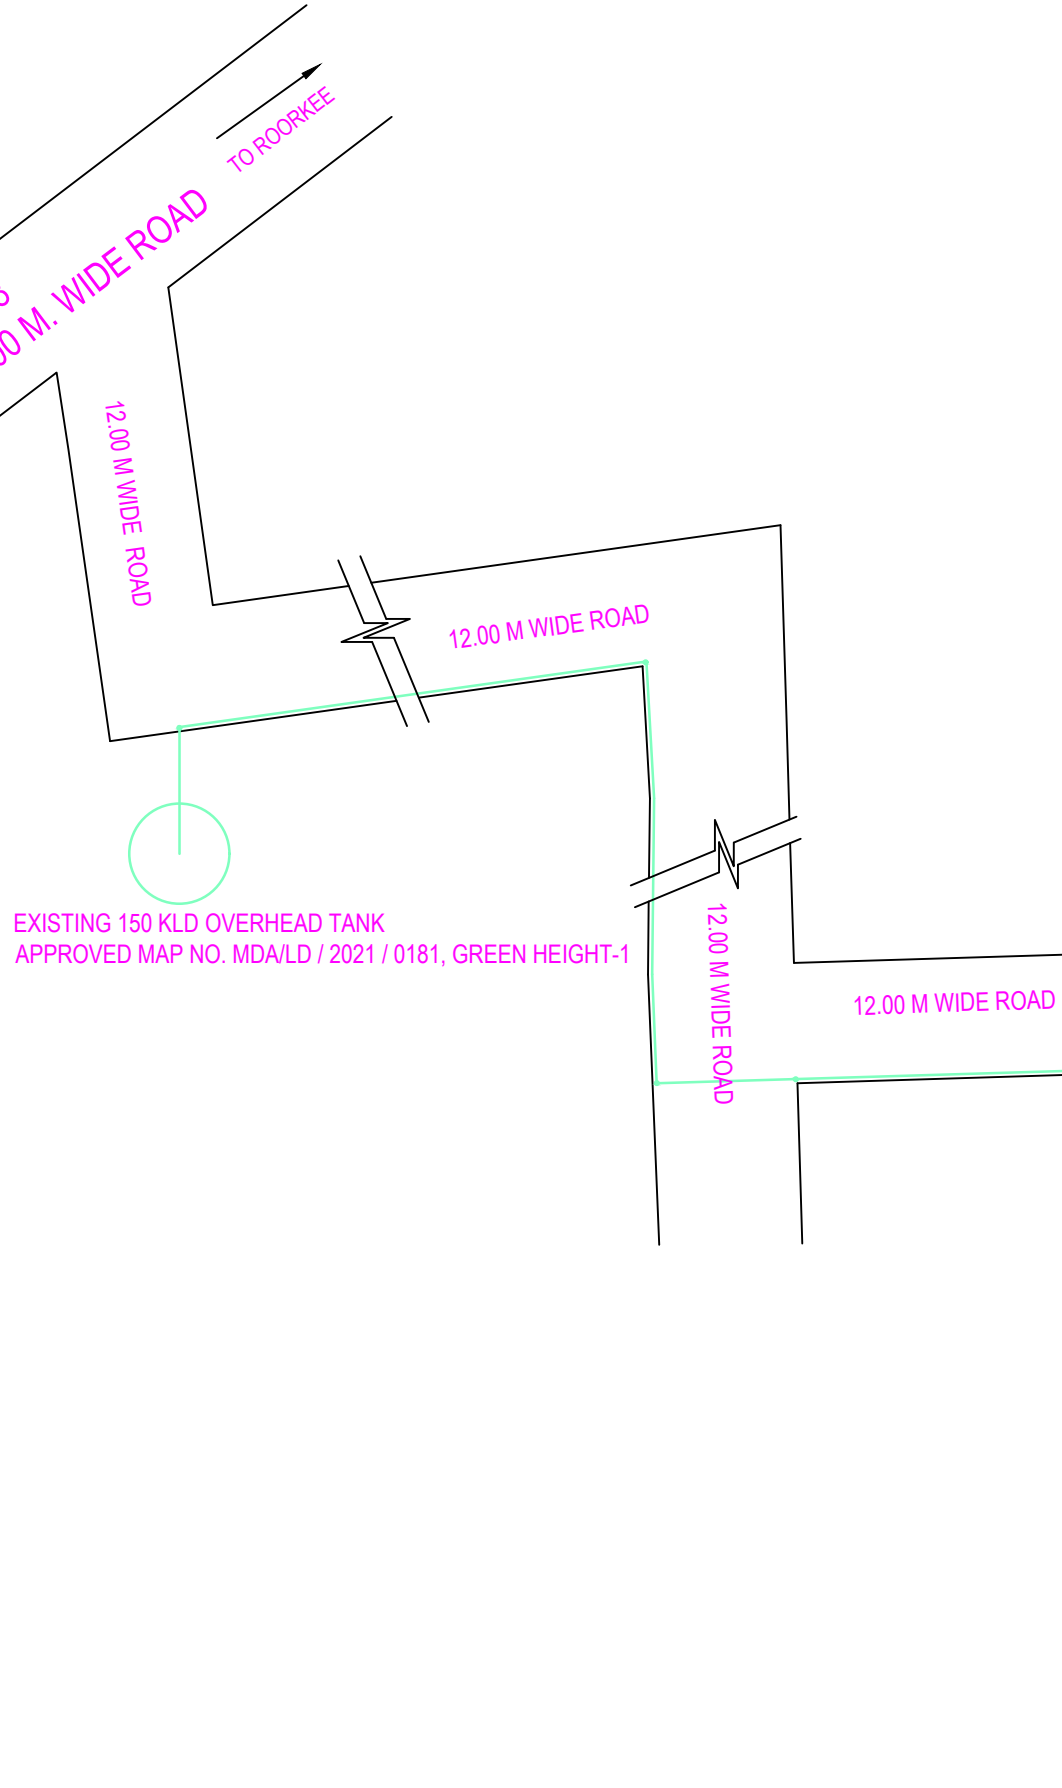


MDA APPROVED MAP	
FILE NO.	417/23
SUBMISSION DATE	06.10.2023
SANCTIONED ON	12.01.2024

AREA STATEMENT	SQM.	%age
PLOT AREA	15831.27	
AREA UNDER MASTERPLAN ROAD	1380.15	
NET PLOT AREA	14451.12	100.00
AREA UNDER PLOTS	7428.15	51.40
AREA UNDER PARK / GREEN / OPEN SPACES	2205.65	15.26
AREA UNDER ROADS	4681.47	32.40
AREA UNDER CONVENIENT SHOPS	21.63	0.15
AREA UNDER SECTOR SHOPPING	78.63	0.54
AREA UNDER INFORMAL KIOSKS	11.29	0.08
DUSTBIN / GARBAGE AREA	24.30	0.17

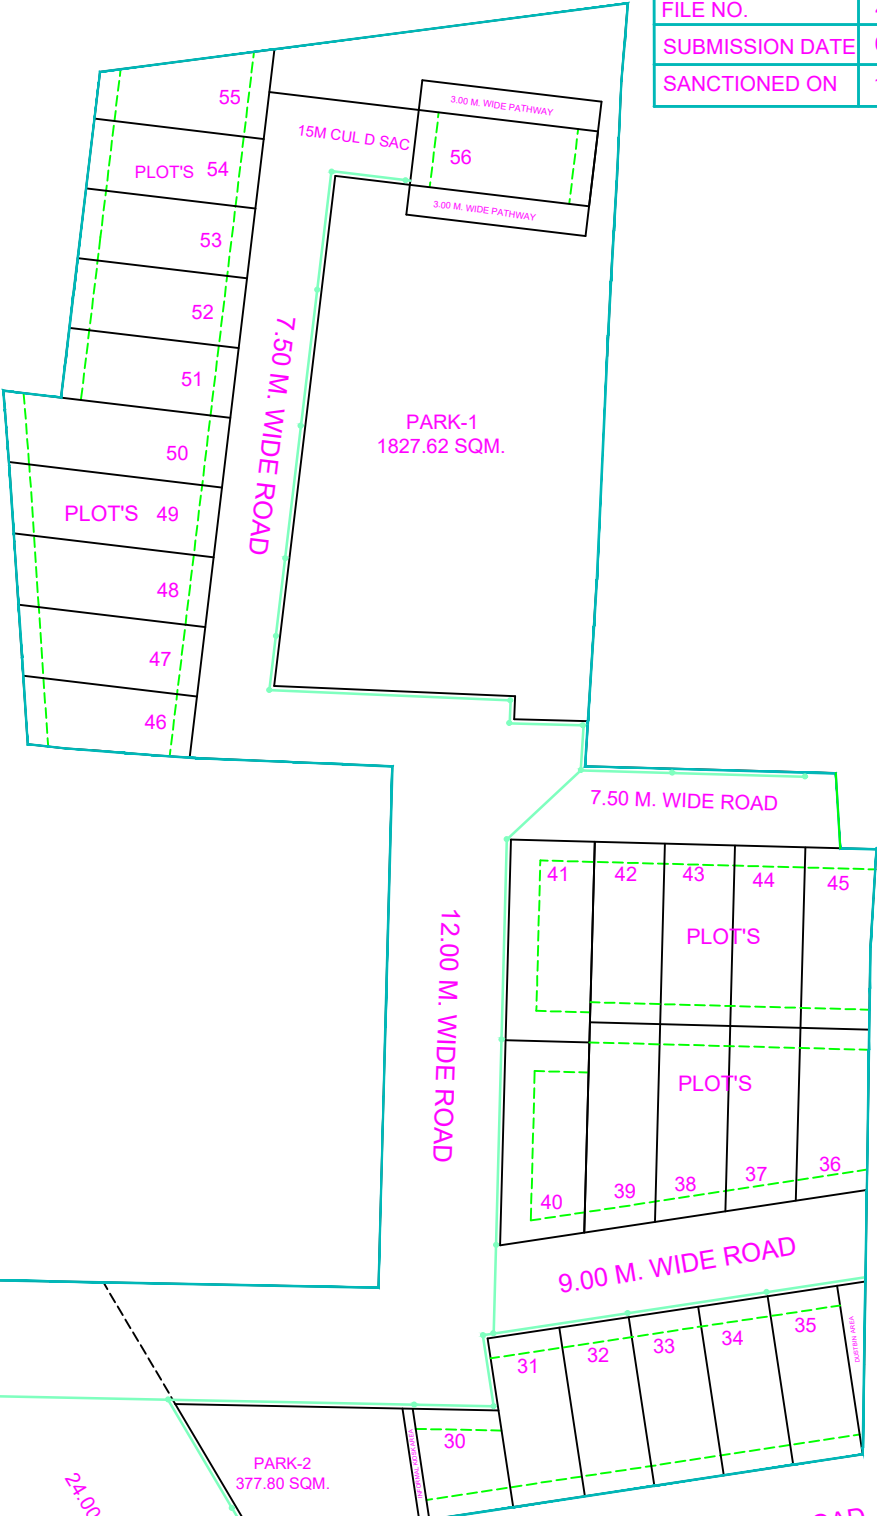

O.H.T. WATER SUPPLY

WATER SUPPLY LINE

RESIDENTIAL LAY-OUT PLAN FOR
COMPOUNDING
"A2Z COLONY"
AT KHASRA NO. 1396, 1397, 1277, 1279,
1271, 1272, 1280 OF VILLAGE SIWAYA
JAMALULLAPUR, TEHSIL SARDHANA,
DISTT. MEERUT.

APPLICANT:-


DR JITENDRA KUMAR
PARTNER

ENGINEER :

ER. VIKAS GUPTA
B.TECH (CIVIL), I.T.B.H.U., M.I.E., F.I.V.
M-13094619
GUPTA CONSULTANTS
OFF : 107-108, SATYAM PLAZA COMPLEX,
P.L.SHARMA RD. MEERUT PH. 4003483
MOB. 9837184019
RESI : C-81, PALLAV PURAM, PHASE I,
MEERUT. PH. 2577473

MDA APPROVED MAP	
FILE NO.	417/23
SUBMISSION DATE	06.10.2023
SANCTIONED ON	12.01.2024

AREA STATEMENT	SQM.	%age
PLOT AREA	15831.27	
AREA UNDER MASTERPLAN ROAD	1380.15	
NET PLOT AREA	14451.12	100.00
AREA UNDER PLOTS	7428.15	51.40
AREA UNDER PARK / GREEN / OPEN SPACES	2205.65	15.26
AREA UNDER ROADS	4681.47	32.40
AREA UNDER CONVENIENT SHOPS	21.63	0.15
AREA UNDER SECTOR SHOPPING	78.63	0.54
AREA UNDER INFORMAL KIOSKS	11.29	0.08
DUSTBIN / GARBAGE AREA	24.30	0.17

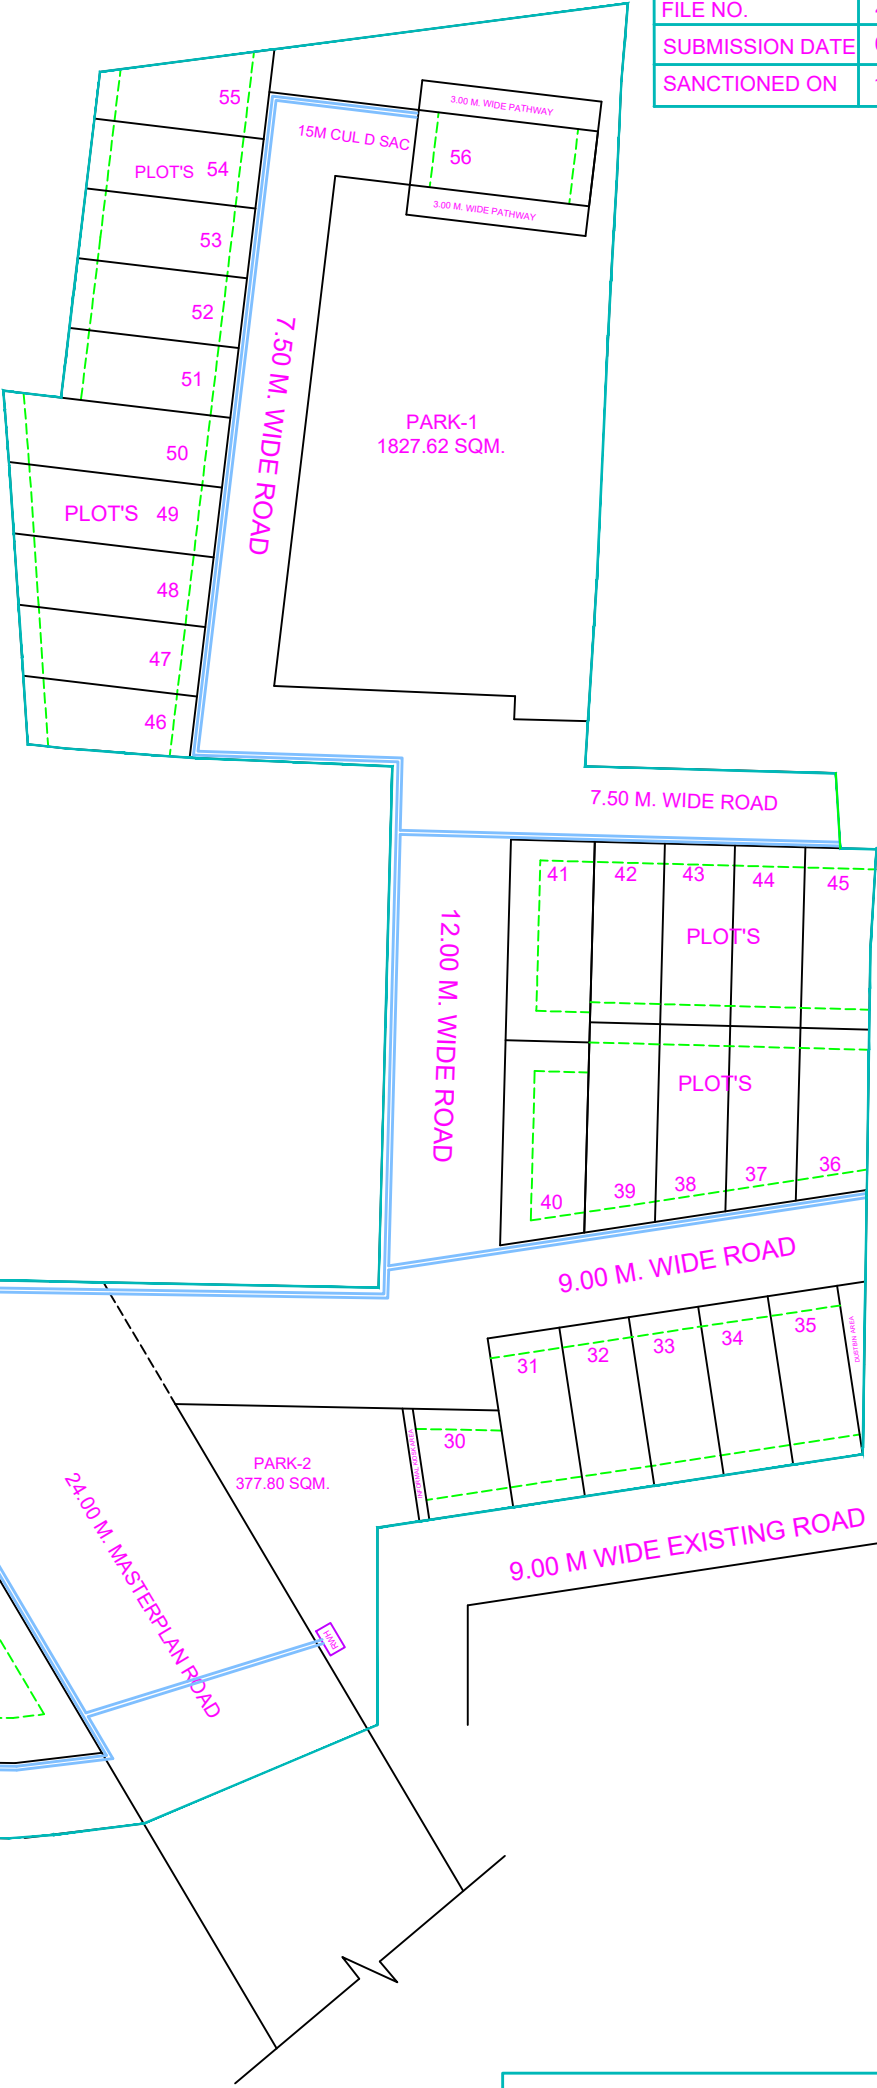

RAIN WATER LINE

RESIDENTIAL LAY-OUT PLAN FOR COMPOUNDING "A2Z COLONY" AT KHASRA NO. 1396, 1397, 1277, 1279, 1271, 1272, 1280 OF VILLAGE SIWAYA JAMALULLAPUR, TEHSIL SARDHANA, DISTT. MEERUT.

APPLICANT:-

DR JITENDRA KUMAR
PARTNER

ENGINEER :

ER. VIKAS GUPTA
B.TECH (CIVIL), I.T.B.H.U., M.I.E., F.I.V.
M-13094619
GUPTA CONSULTANTS
OFF : 107-108, SATYAM PLAZA COMPLEX,
P.L.SHARMA RD. MEERUT PH. 4003483
MOB. 9837184019
RESI : C-81, PALLAV PURAM, PHASE I,
MEERUT. PH. 2577473