


SITE DEVELOPMENT WORK PLAN

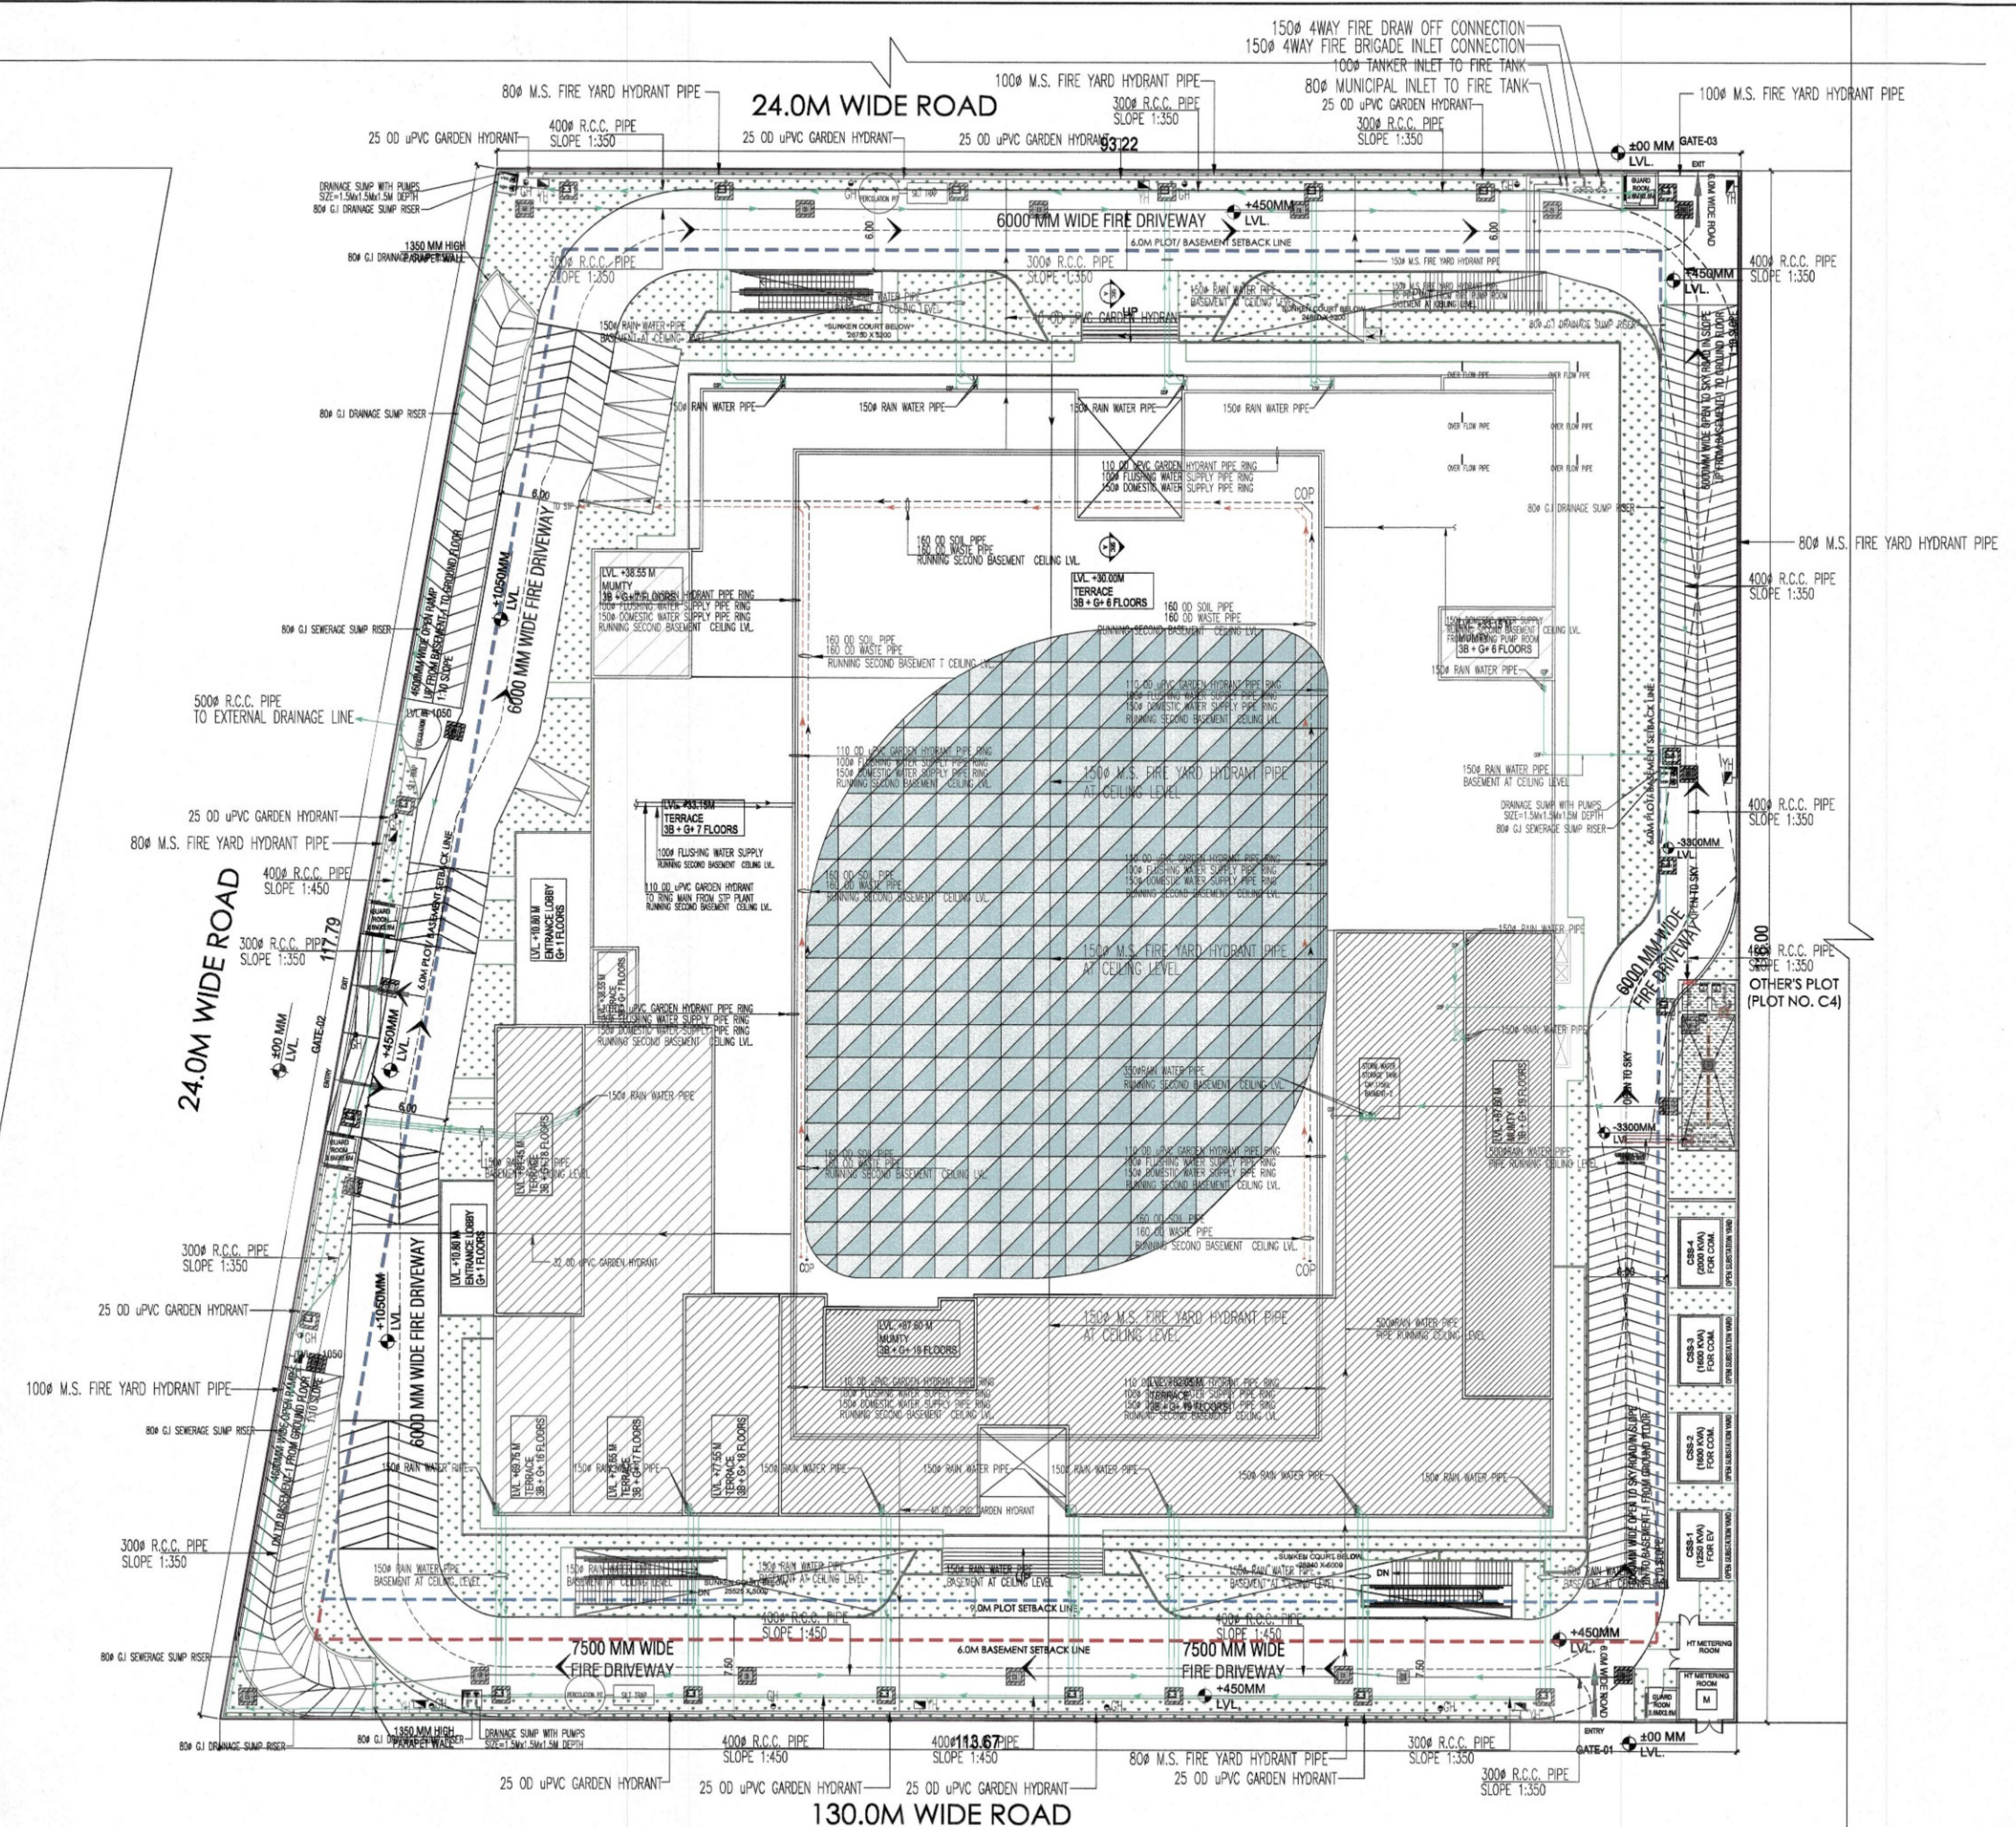

PROJECT
KB WEST WALK
 MIXED USE DEVELOPMENT AT PLOT NO. C3, SECTOR - ECO TECH 12, GREATER NOIDA WEST

OWNER
 SHREE KUNJ BIHARI JI REALTY PRIVATE LIMITED

CLIENT'S SIGNATURE
 SHREE KUNJ BIHARI REALTY PRIVATE LIMITED
[Signature]
 Authorized Signatory

ARCHITECT
VASTUNIDHI
 ARCHITECTURE | MASTER PLANNING | URBAN DESIGNING
 155, BLOCK - B, SECTOR - 44, NOIDA 201 301
 P | +91 9999130569
 E | vastunidhi@vastunidhi.com

STAMP

 SHIVANG BANSAL
 CA/2018/06269

SUBMISSION DRAWING

DWG TITLE	SITE DEVELOPMENT WORK PLAN		NORTH	
	SCALE	1:250/A1		

DWG NO.	KB-SD-DW-101		REVISION NO.	RO
----------------	--------------	--	---------------------	----

DEALT	R.G.	CHECKED	S.B.	DATE	04.11.2025
--------------	------	----------------	------	-------------	------------

This drawing is to be read in conjunction with all related drawings. Do not scale from this drawing. All dimensions must be checked and verified on site before commencing any work or producing shop drawings. The originator should be notified immediately of any discrepancy.