

III-258/575
12-10-2012

MASTER PLAN

प्लान के अंतर्गत यह साइट पर एक
प्लान के अंतर्गत यह साइट पर एक
KEY PLAN- B-45





Area Summary (Tower KD-1 to KD-3)			
1. Total Pocket Area	17340.095 sq m		
2. PROPOSED FAR	39288.947 sq m		
3. PROPOSED GROUND COVERAGE	3975.218 sq m		
4. TOTAL NO. OF Dwelling units proposed	307 Units		
PROPOSED NO. OF PERSONS @4.5Persons/DU	1382 No.'s		
5. PROPOSED NON-FAR AREA	23596.371 sq m		
6. PROPOSED SERVICE AREA	3426.371 sq m		
TOTAL BUILTUP AREA = (FAR + NON FAR + SERVICES AREA)	66311.689 sq m		

GREEN AREA CALCULATION	
Total Pocket Area	17340.095 sq m
PROPOSED GROUND COVERAGE	3975.218 sq m
OPEN AREA = POCKET AREA - GROUND COVERAGE	13364.877 sq m
REQUIRED GREEN @ 50% of OPEN AREA	6682.438 sq m
PROPOSED GREEN Area(50.70% OF OPEN AREA)	6732.438 sq m
No OF TREES REQUIRED @ 1TREE/100 SQMT OF OPEN AREA	133.649 No.'s
No OF TREES PROVIDED	144 No.'s

Pocket B-45 - Area Summary					
TYPE	NO.S OF STORY	GROUND COVERAGE	FAR (SQ.M)	NON FAR	
KD-1	G+14	1180.759	13278.870	0.000	
KD-2	G+14	1208.589	13350.905	0.000	
KD-3	G+14	1122.765	12600.360	0.000	
Guard Room & Meter Room	G	68.285	58.813	0	
Fire Staircase mummy, Connecting Corridors & Toilet Block	G	262.135	0	0	
Ventilation Cutout at Ground	-	132.685			
Basement	2	-	0	23596.371	
TOTAL - B-45		3975.218	39288.947	23596.371	

FAR Area Calculation					
Floor No.	Tower KD1	Tower KD2	Tower KD3	Meter Room	Total B45
Ground Floor	922.337	973.534	915.918	58.813	3824.622
1st Floor	883.154	931.740	842.817	-	2757.712
2nd Floor	883.154	889.883	842.817	-	2615.854
3rd Floor	877.062	877.062	818.558	-	2572.713
4th Floor	877.062	877.062	818.558	-	2572.713

1. THIS DRAWING REPRESENTS ONLY A FIRE FIGHTING DETAIL FOR ARCHITECTURAL, STRUCTURAL, AND OTHER SERVICES REFER RELEVANT DRAWINGS.
2. PLEASE CO-ORDINATE THIS DRAWING WITH ALL OTHER RELEVANT DRAWINGS OF ALL THE SERVICES.
3. ALL DIMENSIONS SHOWN IN DRAWINGS ARE IN MM AND MUST BE CO-ORDINATED WITH THE ARCHITECTURAL DRAWINGS.

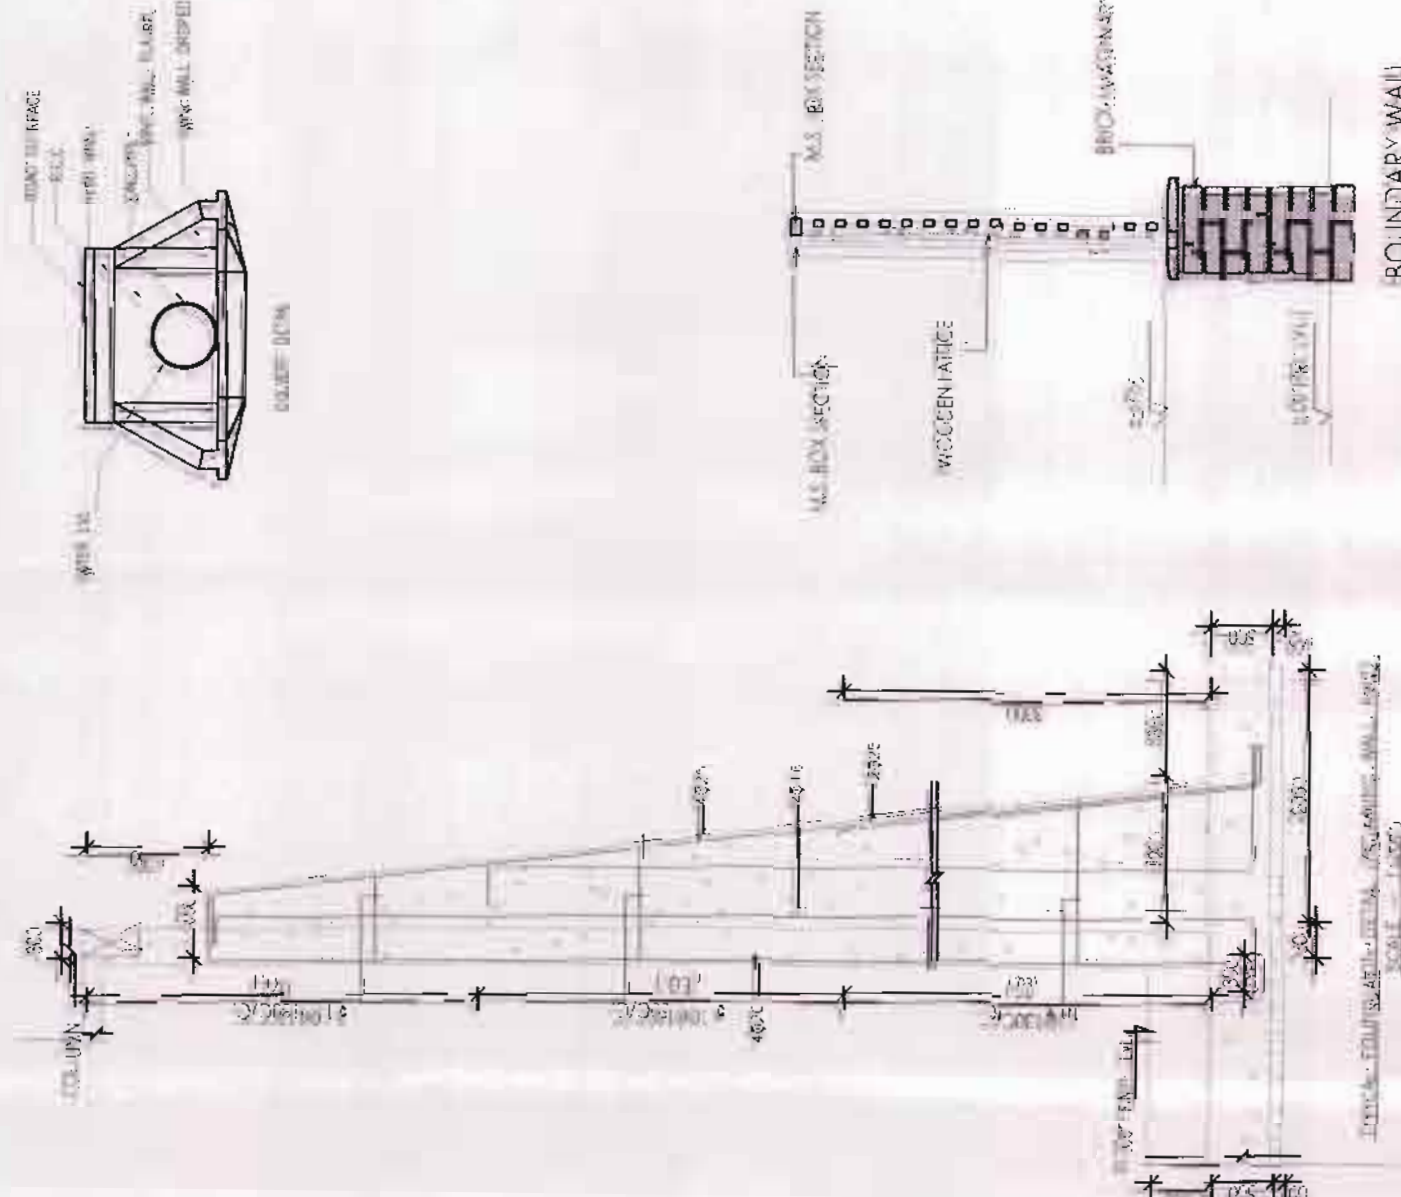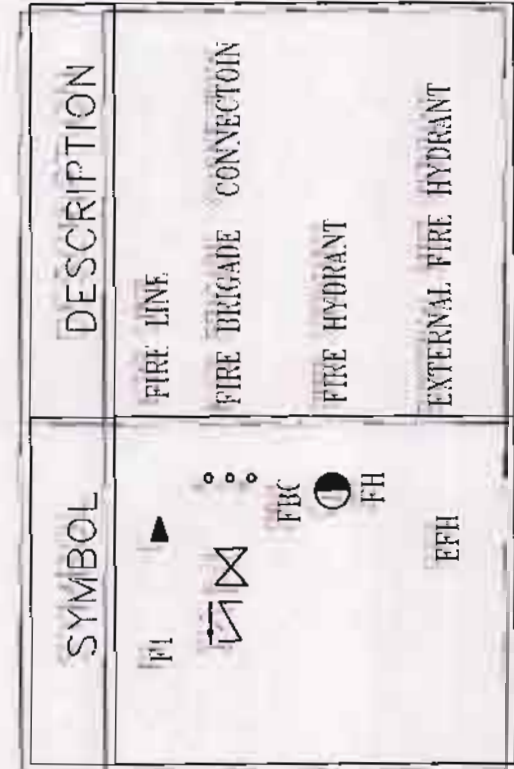

Notes


Drawing Title
CLUSTER B - 45, PH1
SITE PLAN

Submission - Cluster B - 45 , PH1

**JAYPEE GREENS NOIDA
PART SECTOR-129
NOIDA, U. P.**

Architects & Town Planners

ARCOP ASSOCIATES Pvt. Ltd.
E-106, G.K.ENCLAVE Part-I
New Delhi-110 049
Ph.: 011-26242050

Architect's Signature

Sandeep Sharma, Architect
Council of Architecture
Registration No. CA/2003/38193

Owners' Signature _____


Clients

Job No.
2006/17

Scale
1:100, 1:150, 1:500

Date _____

May 2011	Dealt by Revision No. IPG/SB/B-4S/SP-10
----------	---

NOIDA AUTHORITY:


Associate Architect

Chief Architect