


KEY PLAN

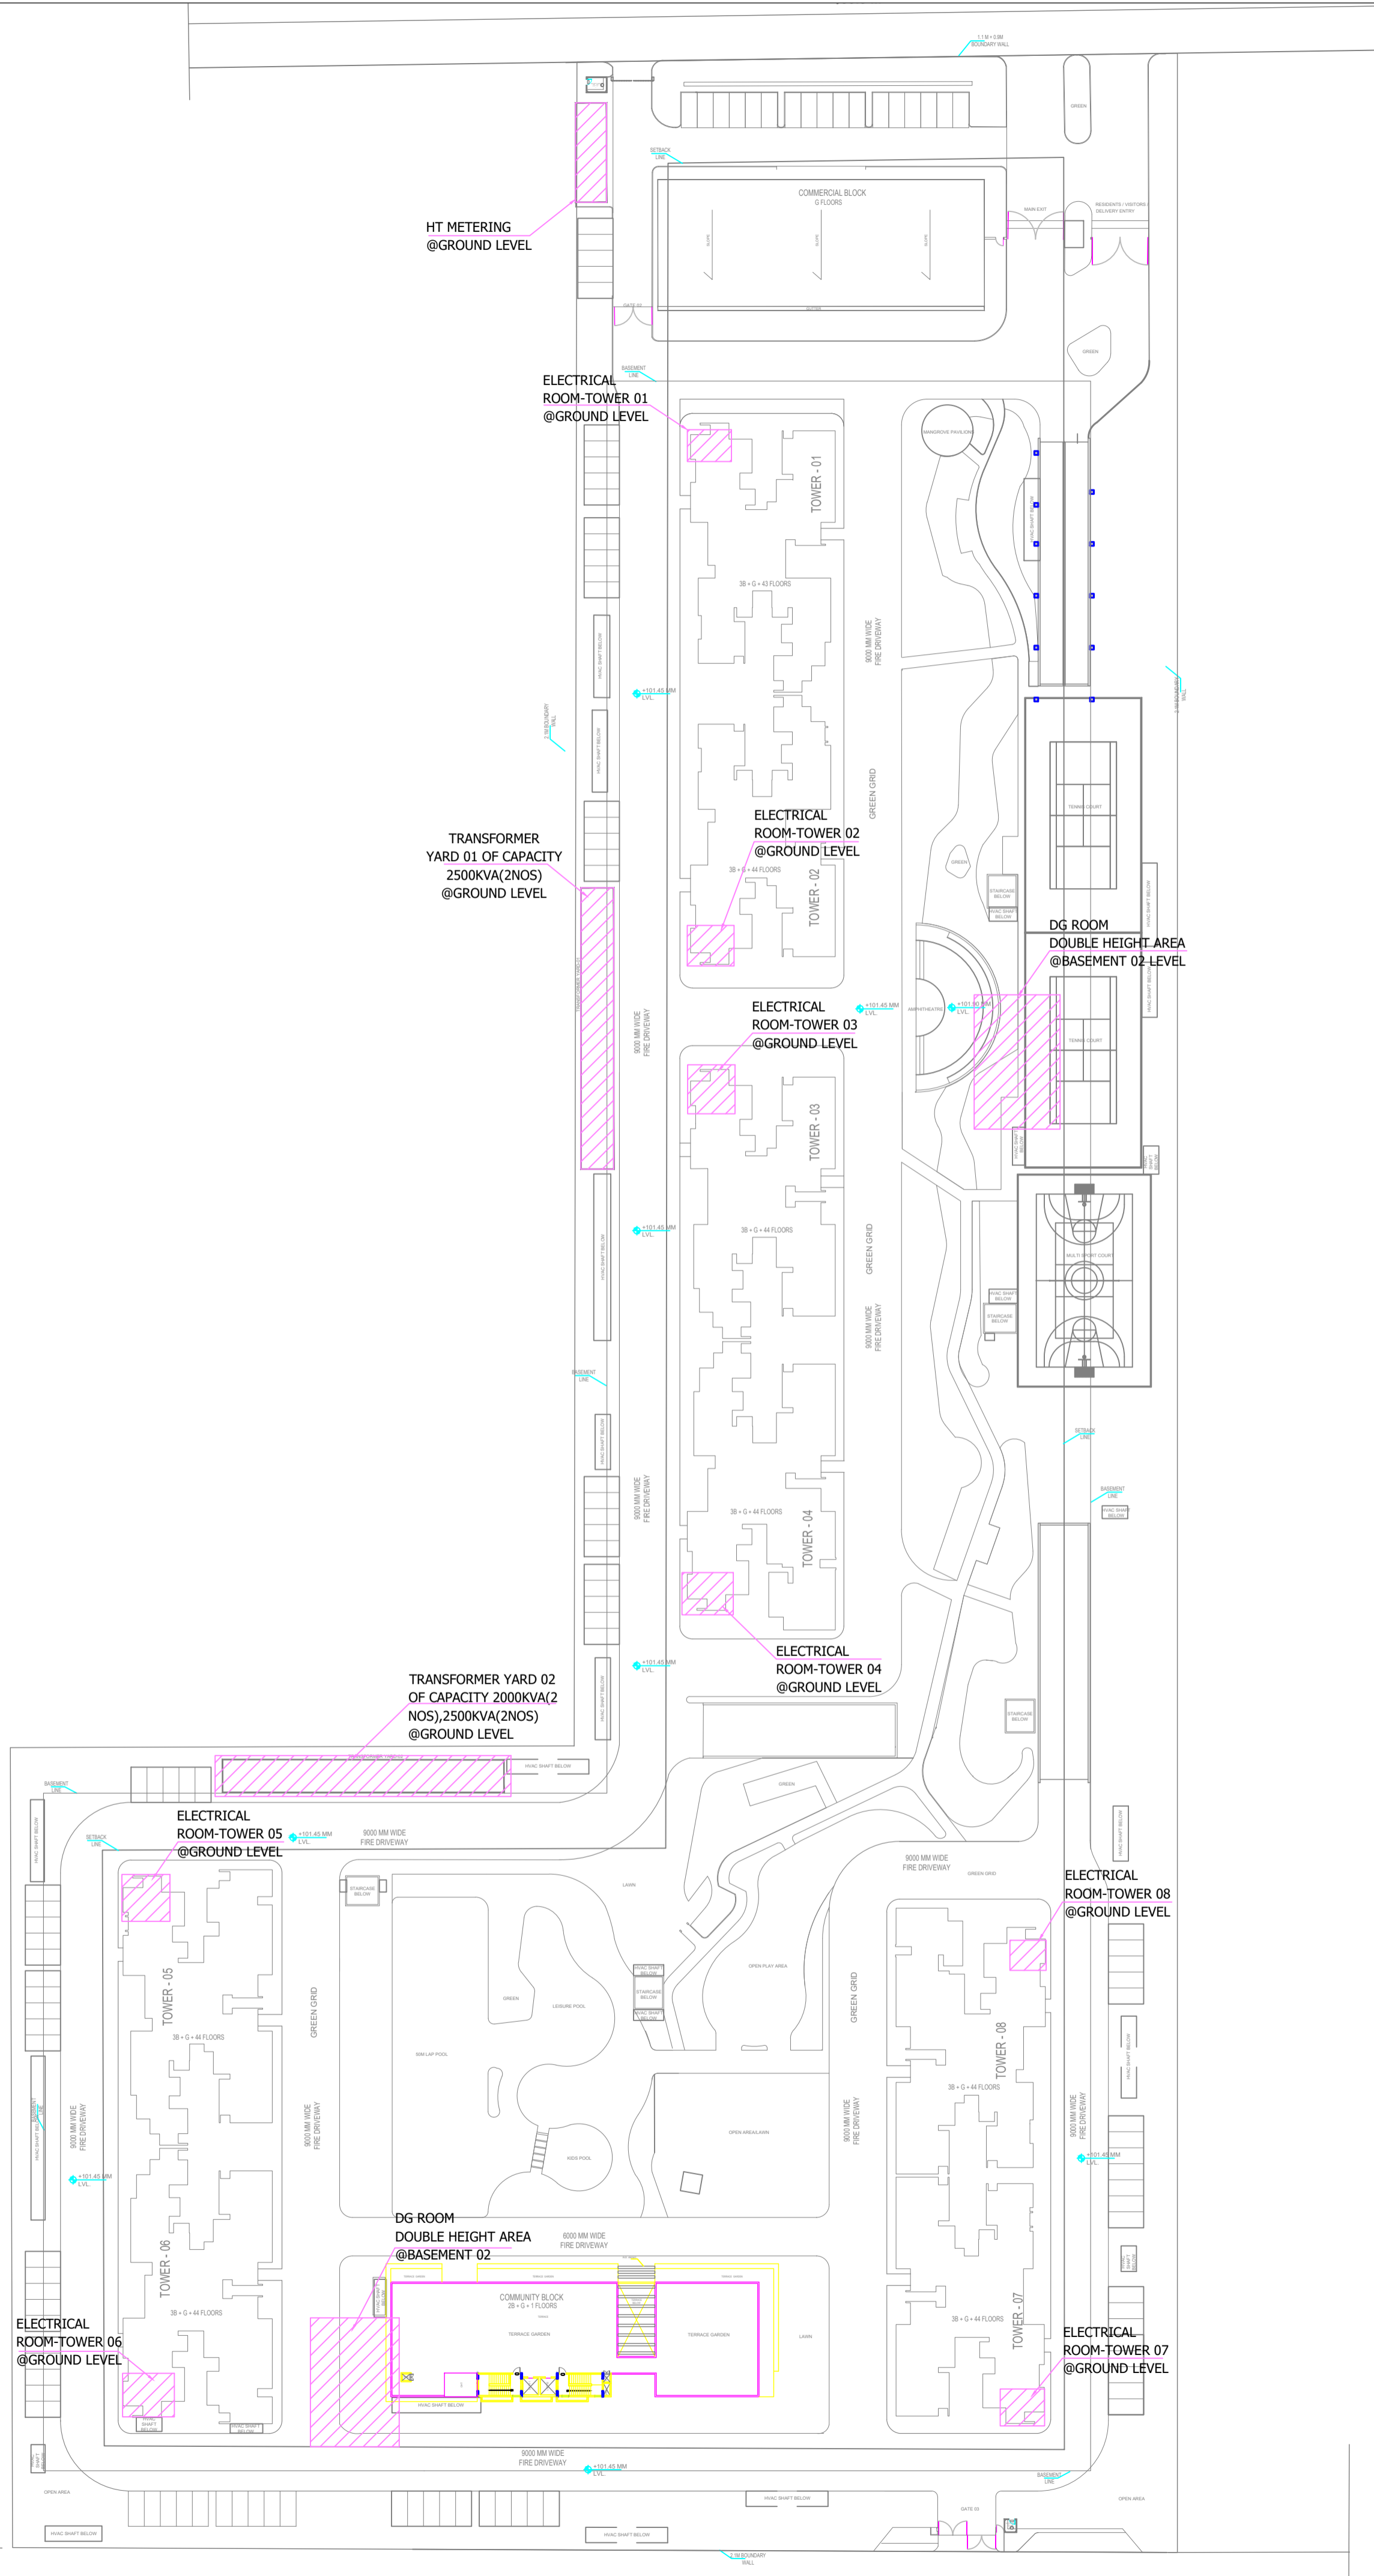

Rev	Description	Date	Issued by

M/S ATLASPUR CONSTRUCTION & DEVELOPERS PVT.LTD AND M/S SOBHA LTD

PROJECT
PROPOSED RESIDENTIAL DEVELOPMENT, GH-12, SECTOR 01, GREATER NOIDA

TITLE
ELECTRICITY SUPPLY PLAN

OWNERS SIGN DIVYA PRAKASH	ARCHITECTS SIGN SHIVAN G BANSAL
-------------------------------------	---

PROJECT CODE 0472	RELEASED FOR HCR	SCALE 1:500	SHEET A0
NORTH	DRAWING NO. EE - 101	DATE 02.02.2025	REVISION R0