
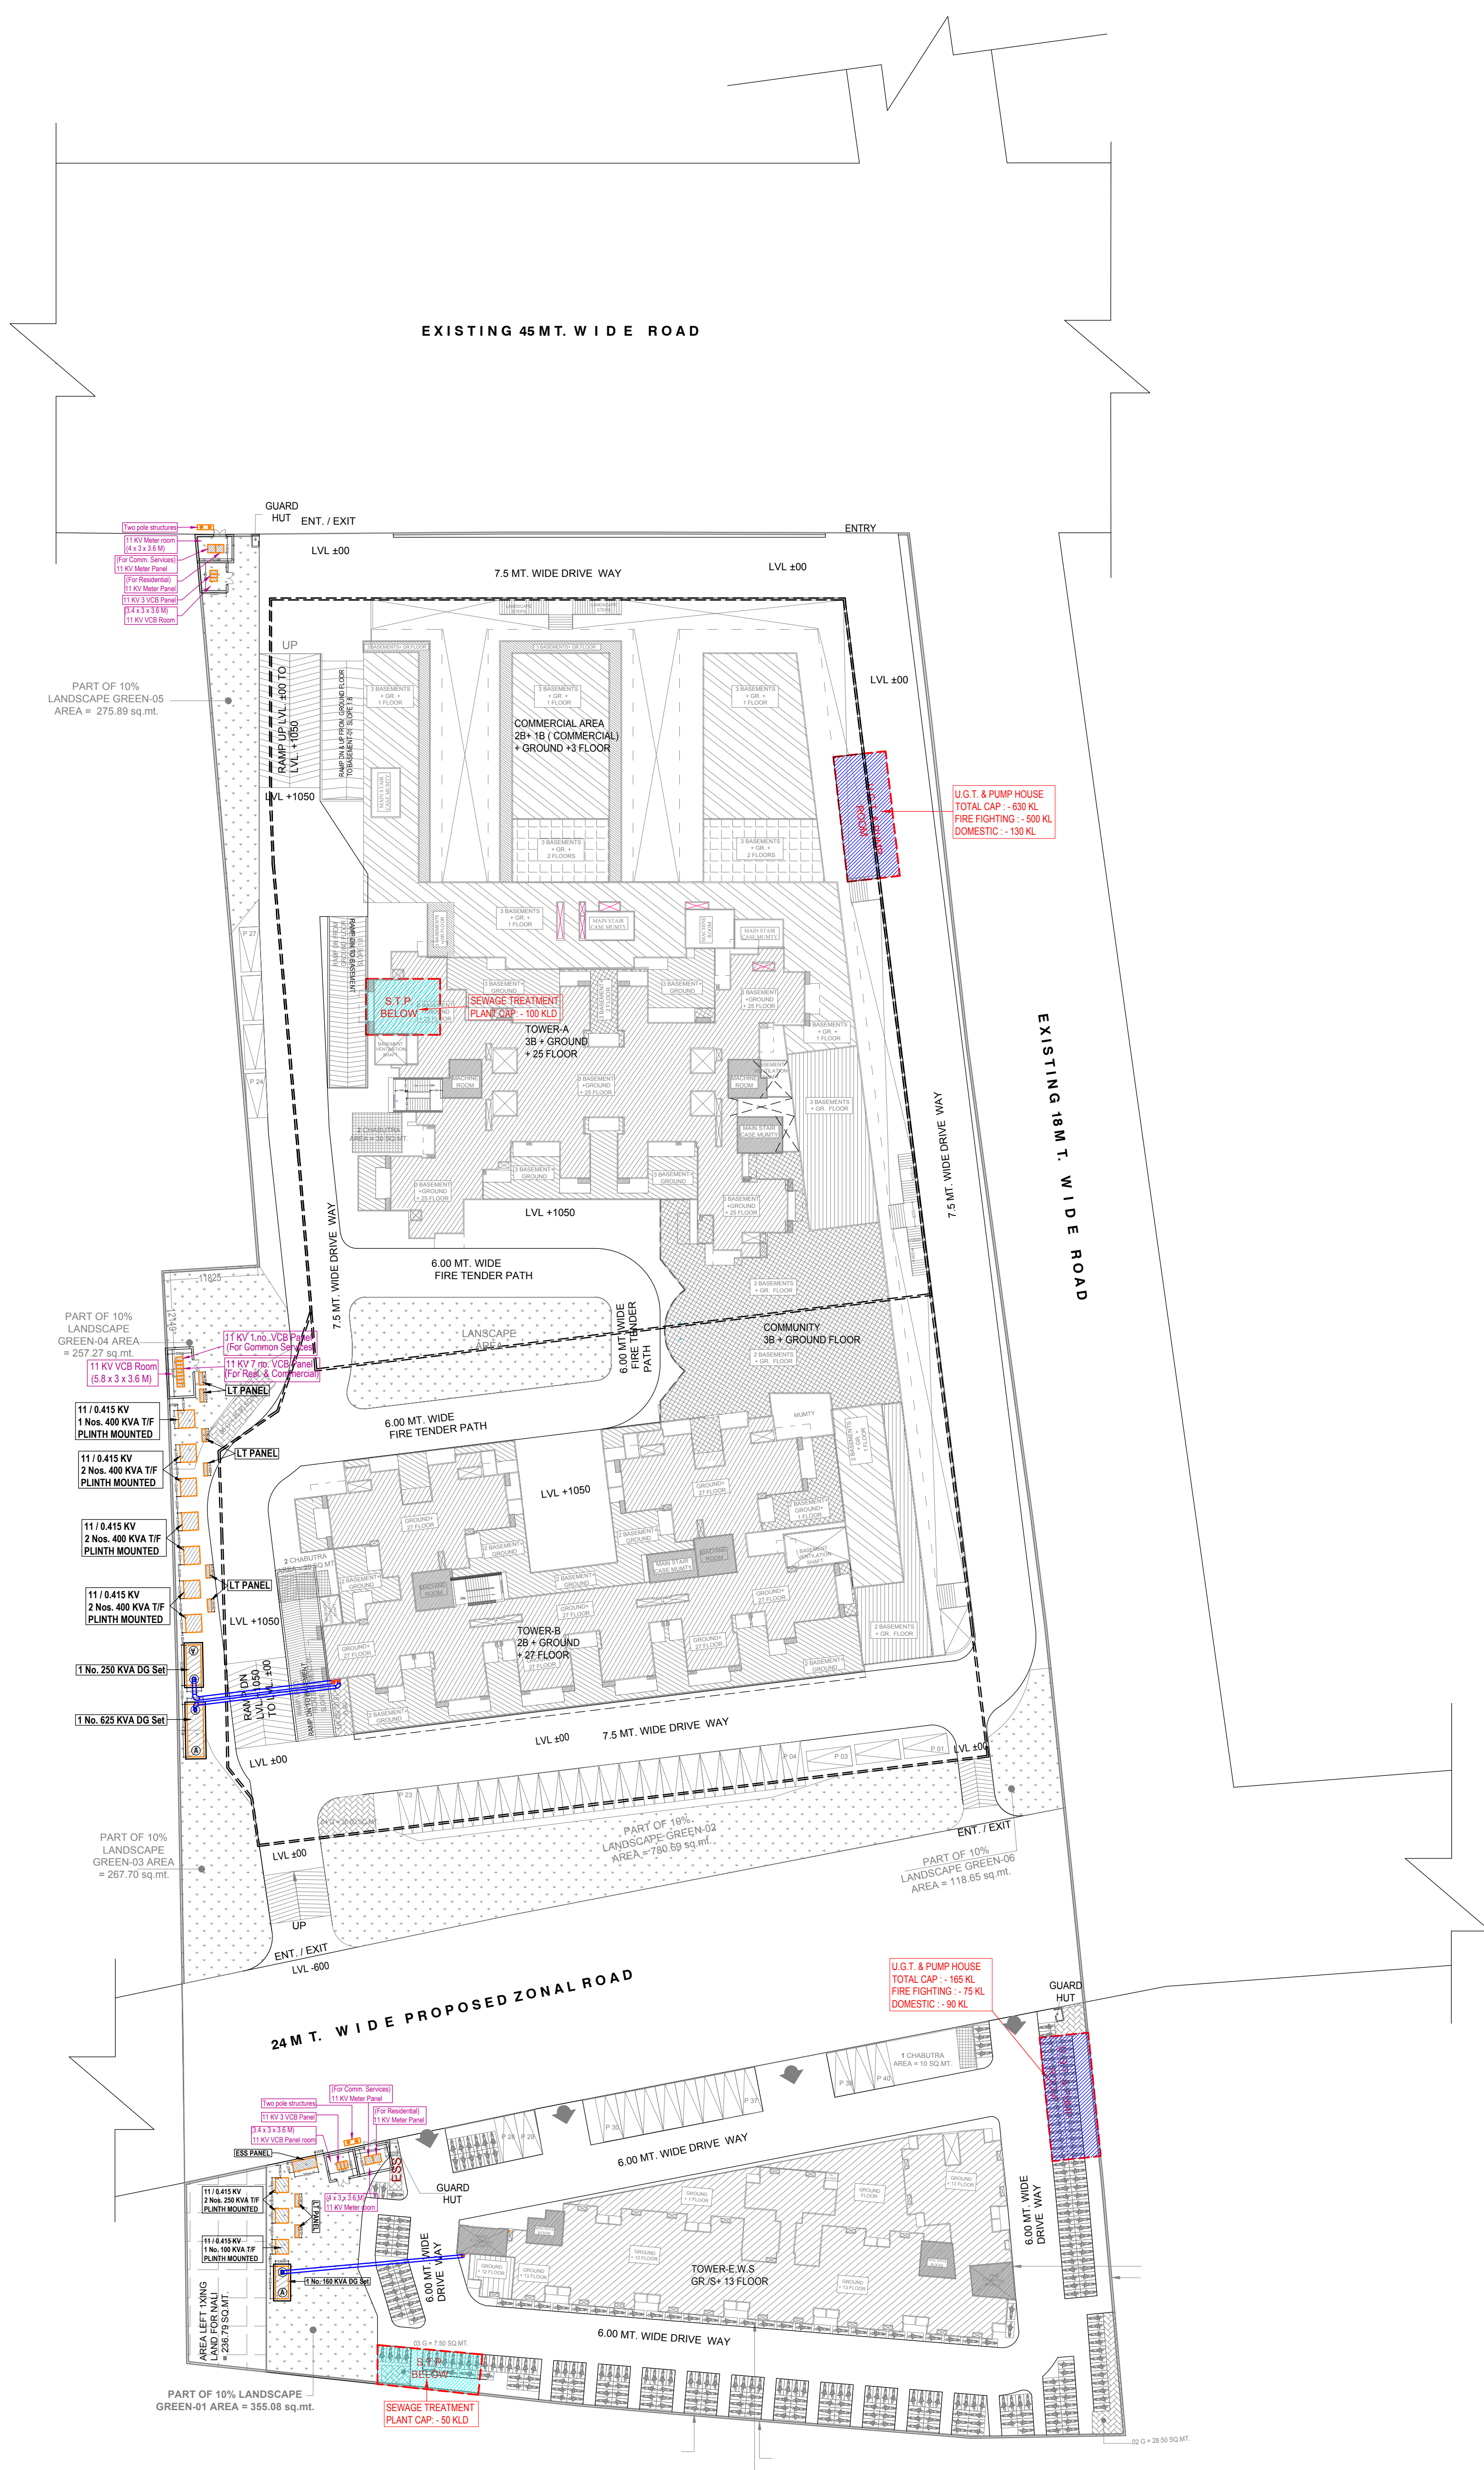


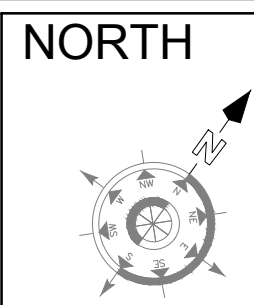

"Fragrance" By Ajnara under PMAY
At Khasra No.1239,1249,1250,1266, and 1267
Village- Noornagar, Rajnagar Ext., Nh-58,Ghaziabad

LAYOUT PLAN

ELECTRICAL SETTING OUT

- ☒ MUN. SUBMISSION
- ☐ APPROVAL
- ☐ ADVANCE COPY
- ☐ CONSTRUCTION

scale 1 : 450
date 03.07.2019

designed by
checked by

architects
Space Designers International
B - 34, SECTOR-67, NOIDA
PH : +91 9711633717, 18, 19 & 20, Mob: 9811070399, 9811336231
e-mail : spacesdi@gmail.com, www.spacedi.com



services consultant
Consummate Engineering Services (P) Ltd.

 Noida Office : B - 67, Sector - 67, Noida - 201 301
Lko. Office : R 006, Rohtas Plumeria, Gomti Nagar, Lucknow
Tel : (0120) 2303500 / (30 Lines)
e mail : mail@cespi.in, website : www.cespi.in